


LEGEND

FS	FINISH SURFACE
TFF	TOP OF FINISH FLOOR
TD	TOP OF DECK
TG	TOP OF GRATE
TAD	TOP OF AREA DRAIN
SL	SLOPE
IE	INVERT ELEVATION
WL	WATER LEVEL
SD	STORM DRAIN
TCB	TOP OF CATCH BASIN
-EJ-	EXPANSION JOINT
-CJ-	CONTROL JOINT

NOTE:
 WHERE SHOWN PLACE AREA DRAINS ADJACENT TO SHADE STRUCTURE COLUMNS OR LIGHT POLES. KEEP DISTANCE AND PLACEMENT CONSISTENT FOR UNIFORM LOOK

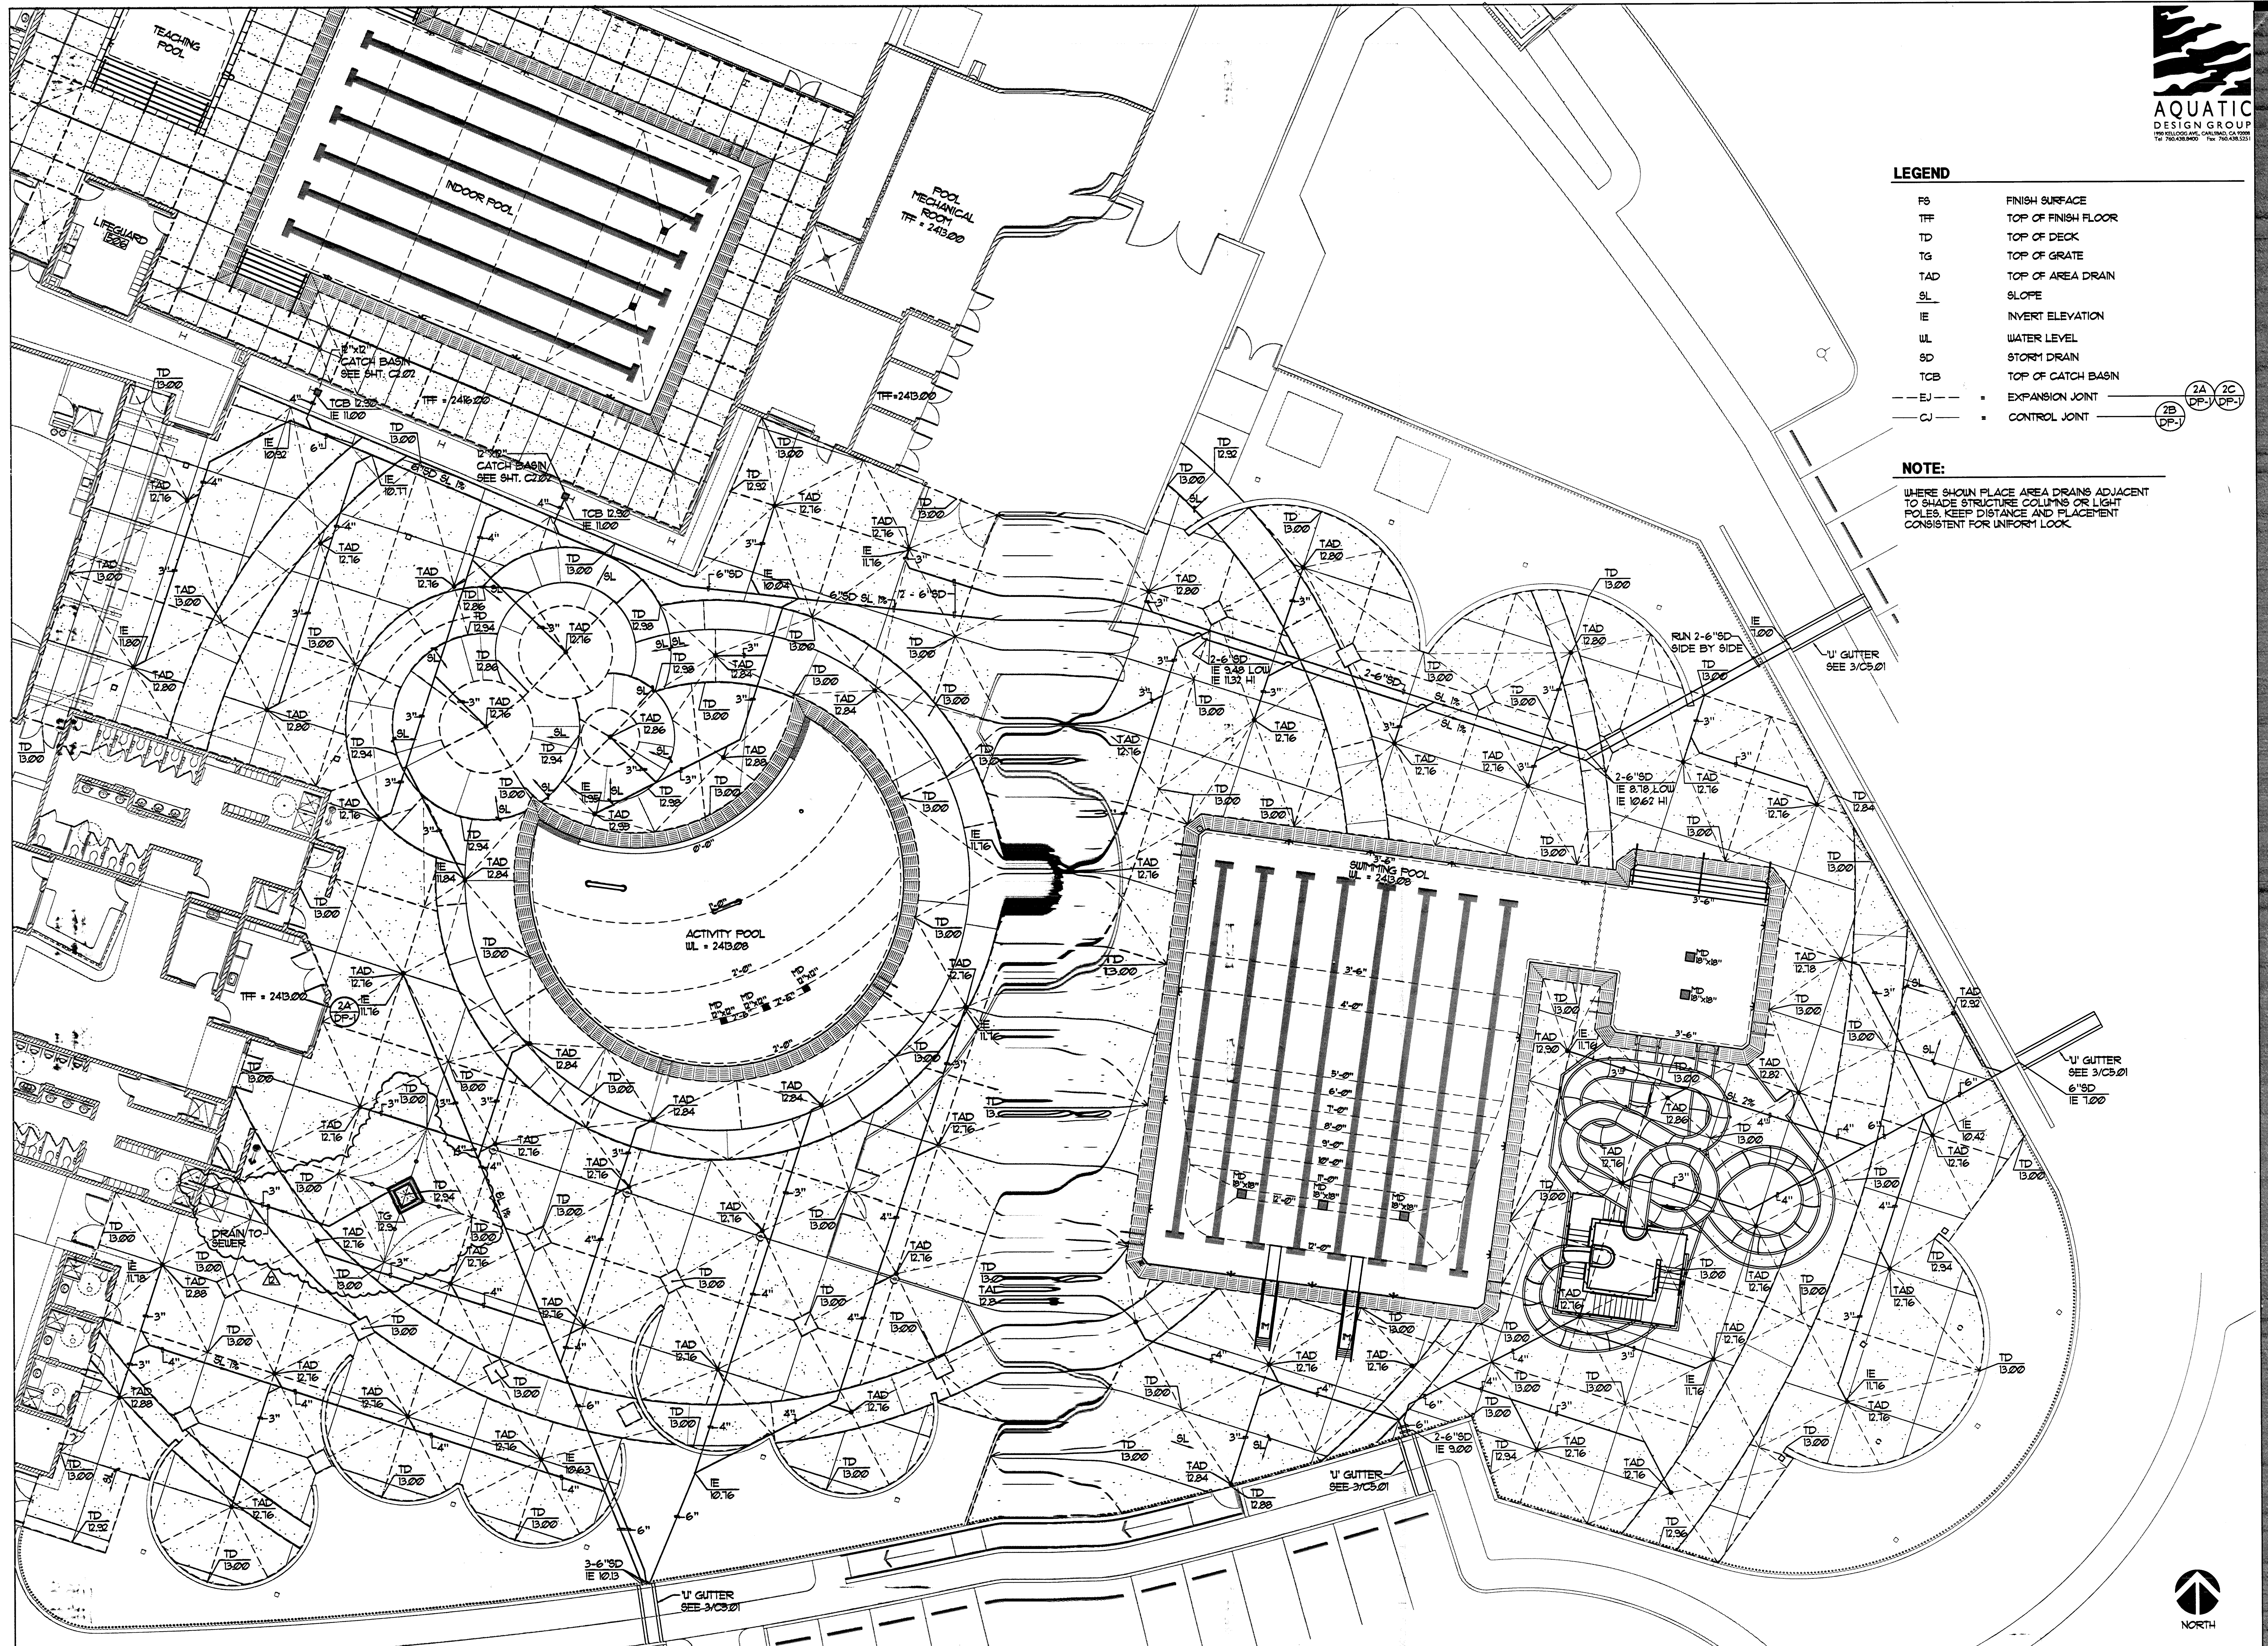

1 ACTIVITY/SWIMMING POOL DECK PLAN (VERTICAL CONTROL) 1"=10'-0"

OWNER: CITY OF LAS VEGAS
 DEPARTMENT OF RECREATION AND PARKS
 ARCHITECT: LUCHESI ARCHITECTS, INC.
 400 EAST LAS VEGAS AVENUE, SUITE 200
 LAS VEGAS, NV 89101
 TEL: 702.735.1100
 FAX: 702.735.1101
 DATE: 11/15/07
 SCALE: AS SHOWN
 SHEET NO: 6
 CIV. DWG. NO: 6