



Alexander Road - SID 1493

Hualapai Way to Cimarron Road

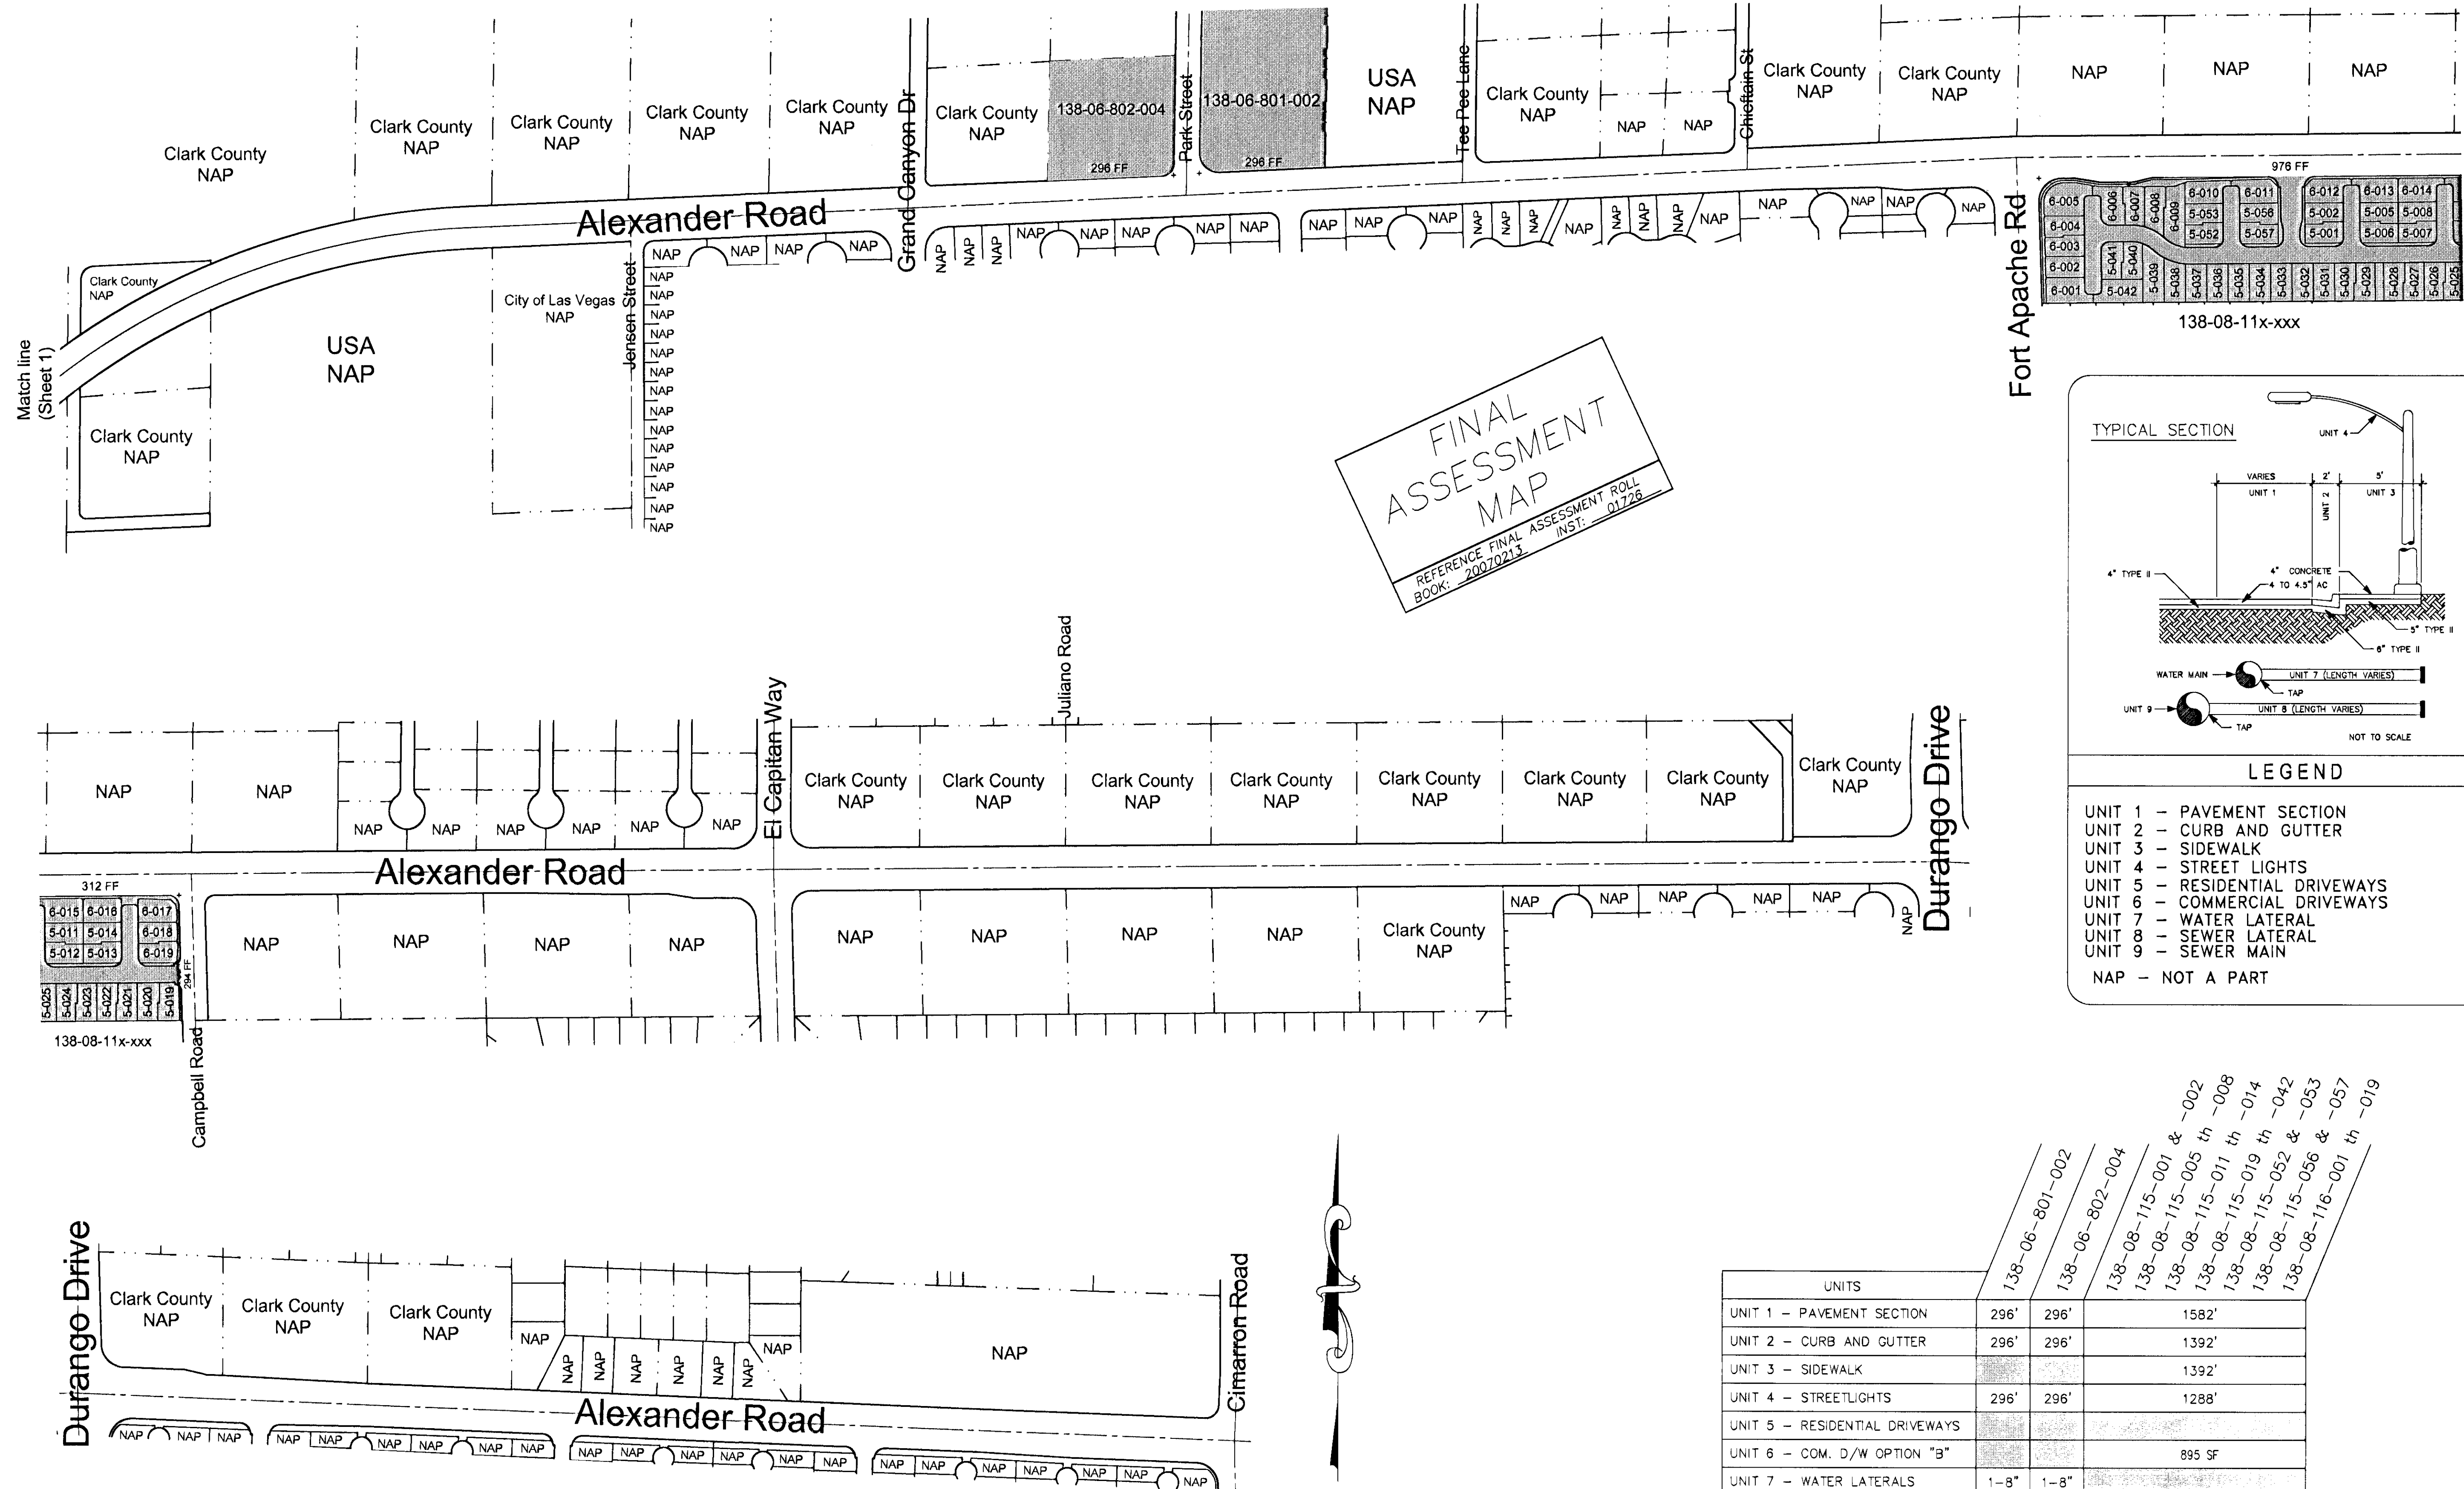

138-08-11x-xxx

6-005	6-006	6-007	6-008	6-010	6-011	6-012	6-013	6-014
6-004	6-003	6-002	6-001	5-058	5-057	5-002	5-006	5-008
5-041	5-040	5-039	5-038	5-037	5-036	5-035	5-034	5-033
5-032	5-031	5-030	5-029	5-028	5-027	5-026	5-025	

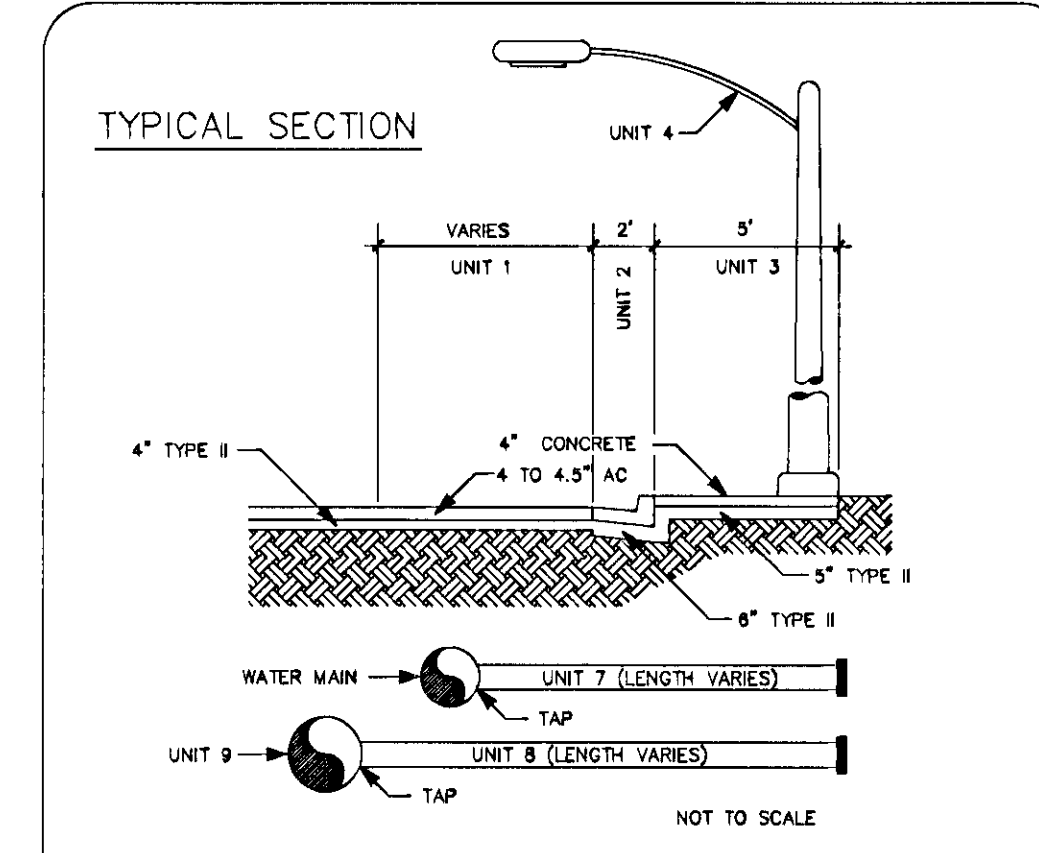

- LEGEND**
- UNIT 1 - PAVEMENT SECTION
 - UNIT 2 - CURB AND GUTTER
 - UNIT 3 - SIDEWALK
 - UNIT 4 - STREET LIGHTS
 - UNIT 5 - RESIDENTIAL DRIVEWAYS
 - UNIT 6 - COMMERCIAL DRIVEWAYS
 - UNIT 7 - WATER LATERAL
 - UNIT 8 - SEWER LATERAL
 - UNIT 9 - SEWER MAIN
 - NAP - NOT A PART

UNITS	138-06-801-002	138-06-802-004	138-08-115-001 & -002	138-08-115-005 th -008	138-08-115-011 th -014	138-08-115-019 th -042	138-08-115-052 & -053	138-08-116-001 th -019
UNIT 1 - PAVEMENT SECTION	296'	296'		1582'				
UNIT 2 - CURB AND GUTTER	296'	296'		1392'				
UNIT 3 - SIDEWALK				1392'				
UNIT 4 - STREETLIGHTS	296'	296'		1288'				
UNIT 5 - RESIDENTIAL DRIVEWAYS							895 SF	
UNIT 6 - COM. D/W OPTION "B"								
UNIT 7 - WATER LATERALS	1-8"	1-8"						
UNIT 8 - SEWER LATERALS							1-8"	
UNIT 9 - SEWER MAIN								

Scale (h) 1 in = 200 ft
 Scale (v) V.A.
 Date: 9/5/03
 Design by: [Signature]
 Approved by: [Signature]
 Date: [Blank]
 Revisions: [Table with 2 columns: Revisions, Date]

Department of Public Works
 Alexander Road
 Hualapai Way to
 Cimarron Road

SPECIAL IMPROVEMENT DISTRICT 1493

CITY OF LAS VEGAS

Drawing Number 2

2218