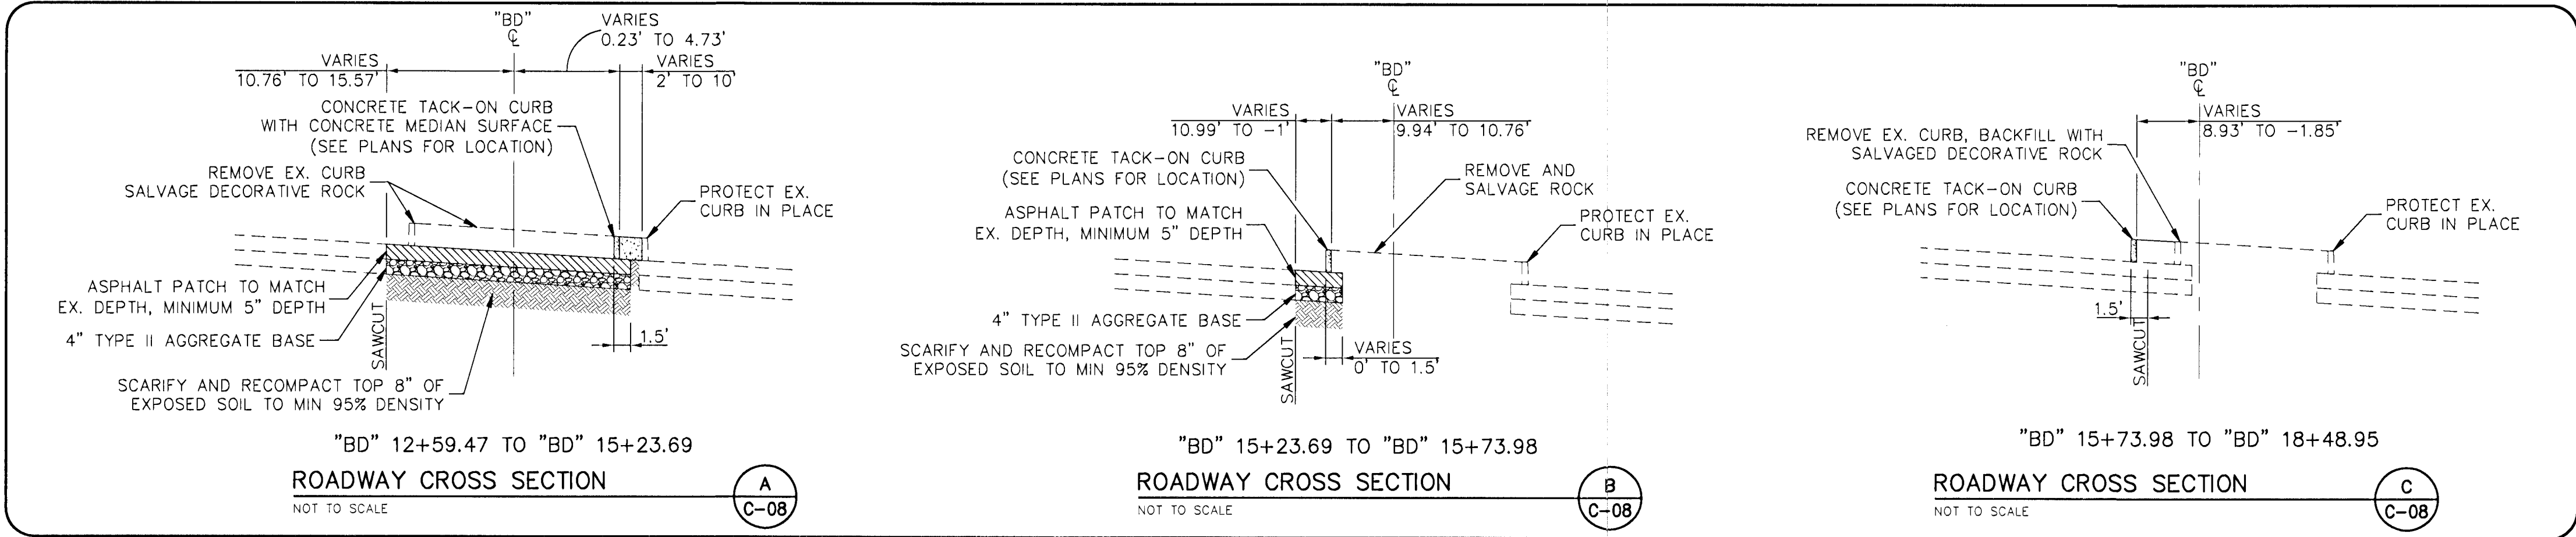
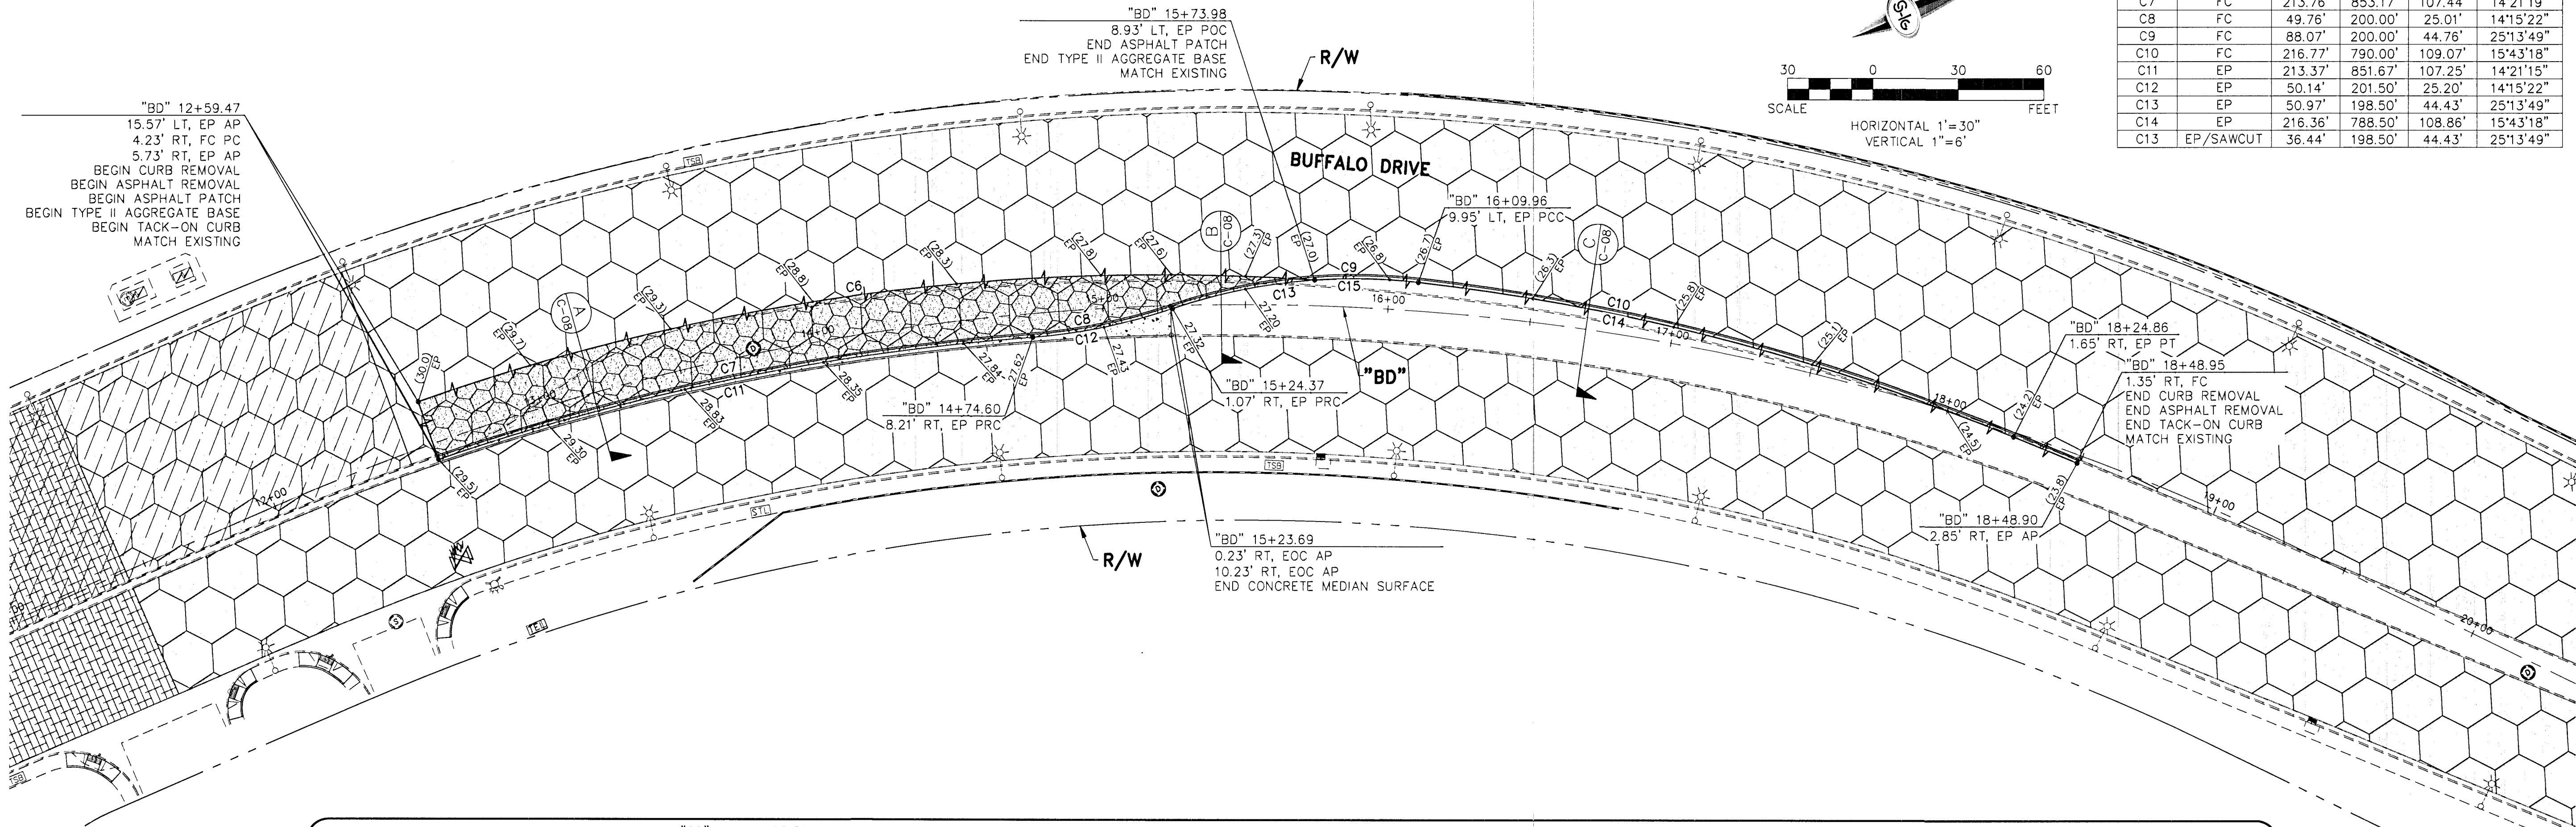


DATE

NO.

DEPARTMENT OF OPERATIONS AND MAINTENANCE

DEPUTY DIRECTOR OF OPERATIONS AND MAINTENANCE: JERRY WALKER, P.E.

DESIGNED BY: MDH

DRAWN BY: JAS

CHECKED BY: MDH

DATE: 8/1/12

TITLE: BUFFALO DRIVE CHARLESTON BLVD TO LAKE MEAD BLVD

SHEET: "BD" 11+00.00 TO "BD" 20+00.00

SEAL: CIVIL ENGINEER STATE OF NEVADA No. 15790

Matthew D. Meyer Exp. 12/31/2013

Sheet C-08 10 of 27

BID NO. 107V 5984

BUFFALO DRIVE-CHARLESTON BLVD TO LAKE MEAD BLVD