


A	REMOVE EXISTING TRAFFIC DELINEATION, MARKINGS AND SYMBOLS.
B	SAWCUT AND REMOVE EXISTING ISLAND AND ISLAND NOSE FROM CROSSWALK PATH.
C	REMOVE AND SALVAGE SIGN(S).


1. ALL LANE LINE DIMENSIONS ARE TO LIP OF GUTTER OR FACE OF MEDIAN ISLAND UNLESS OTHERWISE NOTED.

- 1 INSTALL TYPE 1 CENTERLINE AS PER USD. DWG. #244.
- 2 INSTALL TYPE 2 CENTERLINE AS PER USD. DWG. #244.
- 3 INSTALL TURN LANE LINE (RPM) AS PER USD. DWG. #246.
- 4 INSTALL TYPE 4 LANE LINE AS PER USD. DWG. #244.1.
- 5 INSTALL 6" SOLID WHITE LINE (T-2 FILM) AS PER USD. DWG. #244.9.
- 6 INSTALL WHITE T-2 FILM SCHOOL CROSSWALK PER USD. DWG. #254.1.51.
- 7 INSTALL WHITE T-2 FILM CROSSWALK PER USD. DWG. #254.
- 8 INSTALL WHITE T-2 FILM STOP BAR PER USD. DWG. #254.
- 9 INSTALL WHITE T-2 FILM "ARROW" SYMBOL PER MUTCD 2009 PART 3 AND USD. DWG. #246.
- 10 INSTALL 8" WHITE SKIP LINE (T-2 FILM) (3' SEGMENTS AND 9' GAPS).
- 11 INSTALL WHITE T-2 FILM "ONLY" LEGEND PER MUTCD 2009 PART 3 AND USD. DWG. #246.5.
- 12 INSTALL TRAFFIC LOOP DETECTOR AS PER USD. DWG. #826, 827, 828, AND 834.
- 13 INSTALL WHITE T-2 FILM STRIPING PER USD. DWG. #245.

- | | |
|----|--|
| 14 | INSTALL TRANSITION SECTION (T-2 FILM) AS PER USD. DWG. #245 (3 OF 3). |
| 15 | INSTALL TRANSITION SECTION (T-2 FILM) AS PER USD. DWG. #245 (2 OF 3). |
| 16 | INSTALL FORCED TURN LANE LINE (RPM) AS PER USD. DWG. #246.6. |
| 17 | INSTALL YELLOW MEDIAN NOSE MARKINGS AS PER USD. DWG. #248. |
| 18 | INSTALL MEDIAN ISLAND NOSE NOT TO ENCRoACH INTO CROSSWALK PATH. |
| 19 | INSTALL FIRE HYDRANT MARKER PER CITY OF LAS VEGAS FIRE CODE. |
| 20 | INSTALL RIGHT TURN ONLY LANE PER MUTCD 2009 PART 9 FIG. 9C-4. |
| 21 | INSTALL 6" WHITE SKIP LINE (T-2 FILM) AS PER USD. DWG. #244.9. |
| 22 | INSTALL WHITE T-2 FILM BICYCLE SYMBOL PAVEMENT MARKING PER MUTCD 2009 PART 9 FIG. 9C-3 AND USD. DWG. #244.9. |
| 23 | INSTALL WHITE MEDIAN NOSE MARKINGS AS PER USD. DWG. #248. |
| 24 | INSTALL NEW SIGN(S) (POLE MOUNTED). |
| 25 | INSTALL NEW SIGN(S) (GROUND MOUNTED). |
| 26 | INSTALL T-2 FILM "U-TURN ARROW" SYMBOL (SEE DETAIL A, DRAWING ST-07). |

- GRAPHIC SCALE
- 
- (IN FEET)
1 inch = 40 ft.

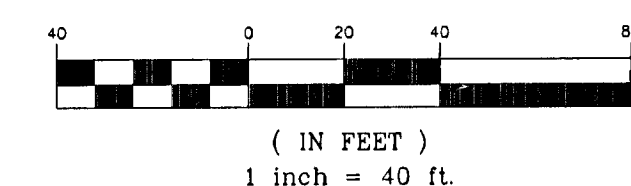

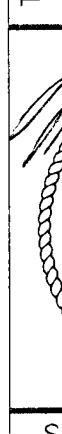TITLE:		NO.		REVISIONS		DATE	
BUFFALO DRIVE CHARLESTON BLVD TO LAKE MEAD BLVD STRIPING PLAN "BD" 28+00.00 TO "BD" 47+50.00		SHEET:					
		DEPARTMENT OF OPERATIONS AND MAINTENANCE DEPUTY DIRECTOR OF OPERATIONS AND MAINTENANCE: JERRY WALKER, P.E. DESIGNED BY: MDM DRAWN BY: JAS CHECKED BY: MDM					
Sheet ST-02 22 of 27 BID NO. 10705984		DATE: 8/1/12					

BIUEFAI Q DRIVE-CHARLESTON BLVD TO LAKE MEAD BLVD