

STREET CENTERLINE
RIGHT-OF-WAY LINE
SUBDIVISION LINE
SECTION LINE
MATCHLINE
PARCEL LINE

SCALE 1" = 60'

REVISIONS			
NO.	DATE:	DESCRIPTION	APP'D



RIGHT-OF-WAY MANAGER: PROJECT MANAGER		NANCY J. ALMANZAN PLS JEREMY LEAVITT, P.E.	
RESEARCHED BY: BYU			
DRAWN BY: BYU			
CHECKED BY: NJA	DATE:	OCTOBER, 2013	

TITLE:

SHEET

REVISIONS			
NO.	DATE:	DESCRIPTION	APP'D

DEPARTMENT OF OPERATION AND MAINTENANCE
RIGHT-OF-WAY SECTION



RIGHT-OF-WAY MANAGER: PROJECT MANAGER		NANCY J. ALMANZAN, PLS. JEREMY LEAVITT, P.E.	
RESEARCHED BY: BYU			
DRAWN BY: BYU			
CHECKED BY: NJA	DATE:	OCTOBER, 2013	


BUFFALO DRIVE RIGHT-OF-WAY STUDY

FROM OAKLEY BOULEVARD NORTH TO
CHARLESTON BOULEVARD NORTH


TITLE:


SHEET

ROW
2 of 5

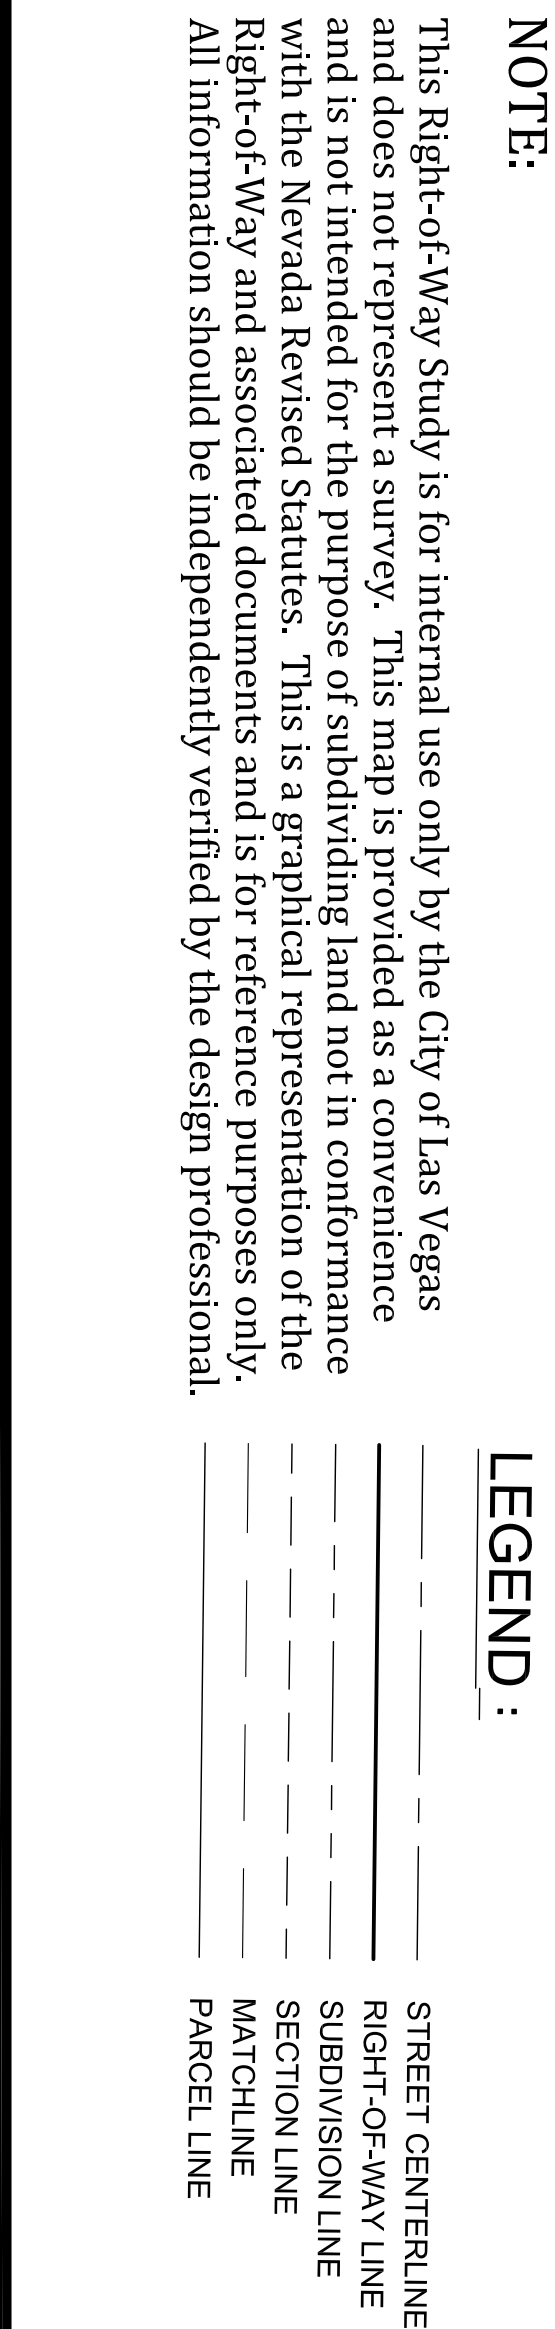

Sheet ROW 3 of 5	TITLE: BUFFALO DRIVE RIGHT-OF-WAY STUDY	CITY OF LAS VEGAS  NEVADA DEPARTMENT OF OPERATION AND MAINTENANCE RIGHT-OF-WAY SECTION RIGHT-OF-WAY MANAGER: PROJECT MANAGER NANCY J. ALMANZAN PLS JEREMY LEAVITT, P.E. RESEARCHED BY: BYU DRAWN BY: BYU CHECKED BY: NJA DATE: OCTOBER, 2013	REVISIONS			
	SHEET: FROM CHARLESTON BOULEVARD NORTH TO PEACOCK AVENUE NORTH		NO.	DATE:	DESCRIPTION	APP'D

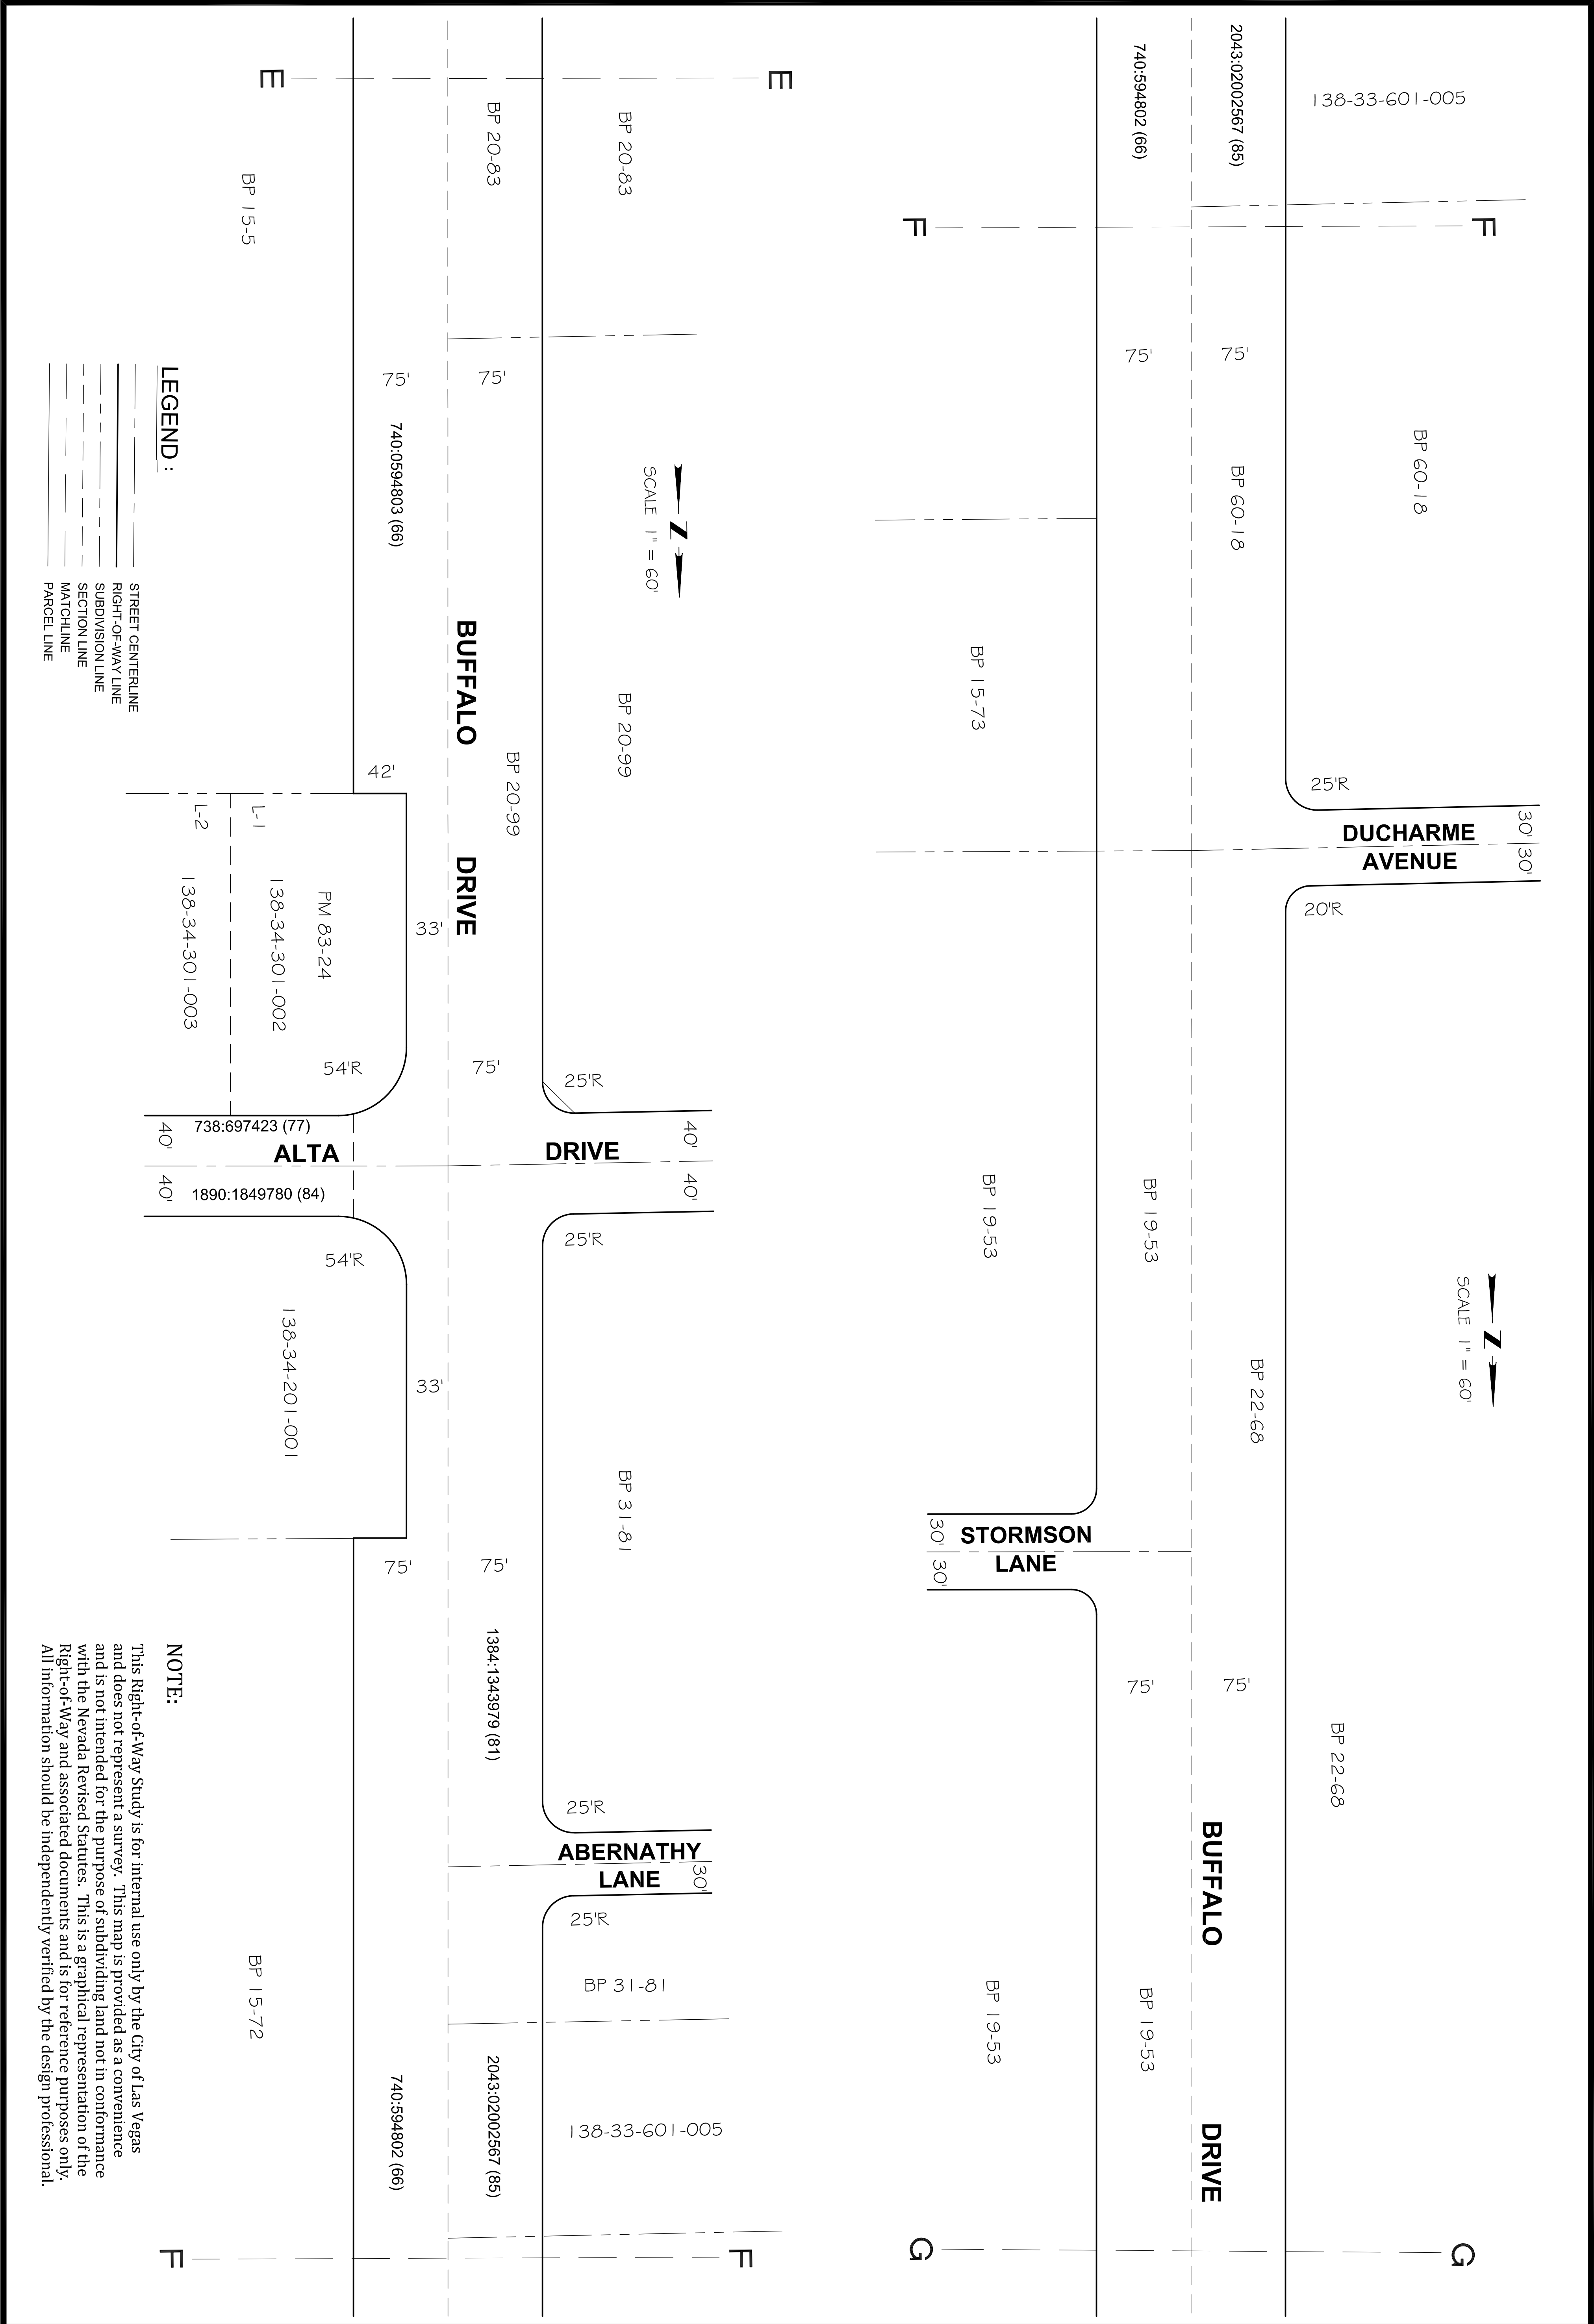

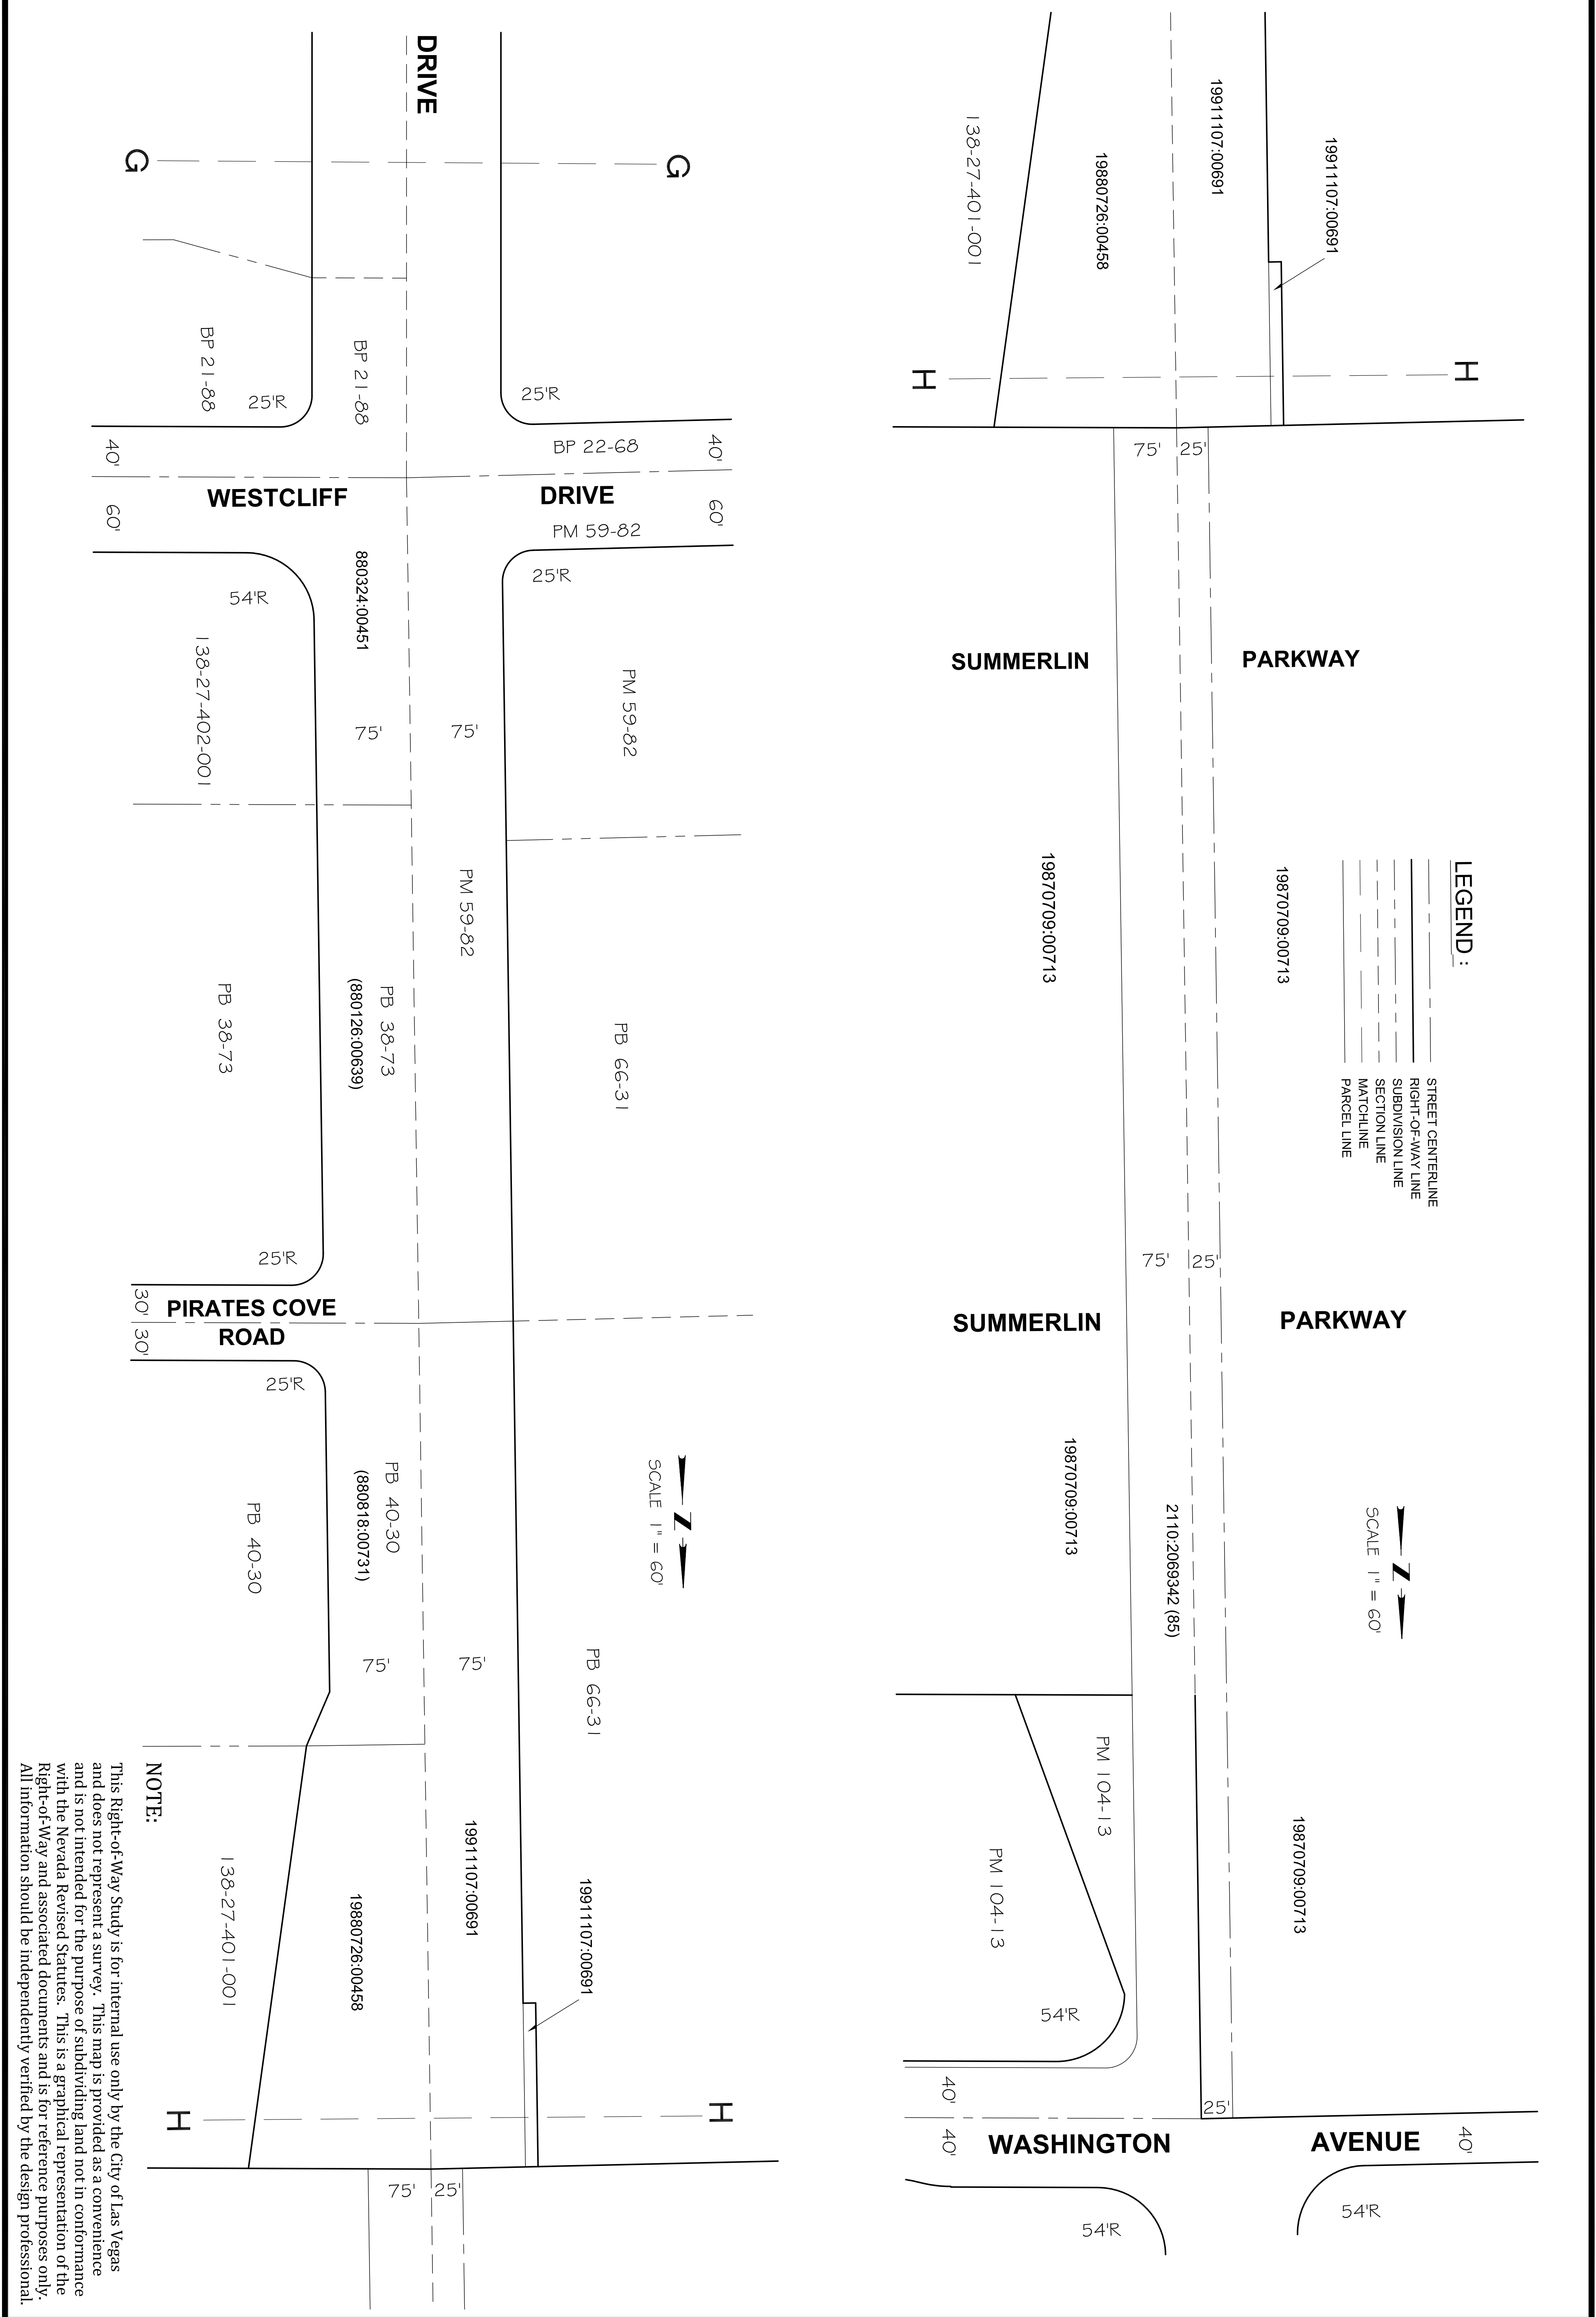

TITLE:

BUFFALO DRIVE RIGHT-OF-WAY STUDY

SHEET:

FROM DUCHARME AVENUE NORTH TO
WASHINGTON AVENUE

DEPARTMENT OF OPERATION AND MAINTENANCE

RIGHT-OF-WAY SECTION

RIGHT-OF-WAY MANAGER:
PROJECT MANAGER

RESEARCHED BY: BYU
DRAWN BY: BYU
CHECKED BY: NJA

NANCY J. ALMANZAN PLS
JEREMY LEAVITT, P.E.

DATE: OCTOBER, 2013

REVISIONS		
NO.	DATE:	DESCRIPTION

Sheet

ROW

5 of 5