
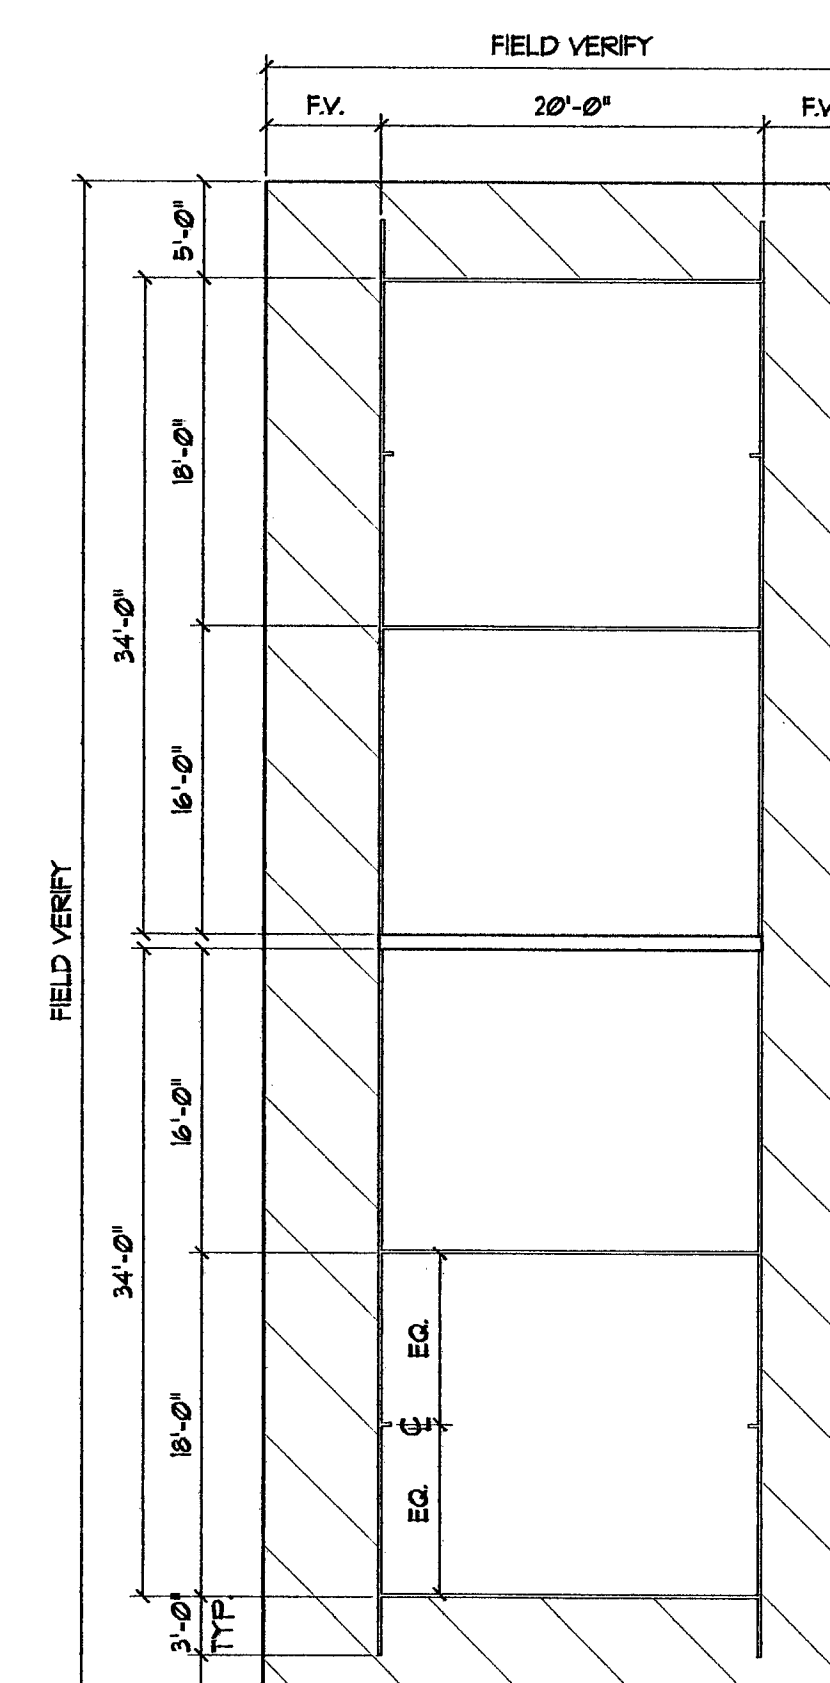
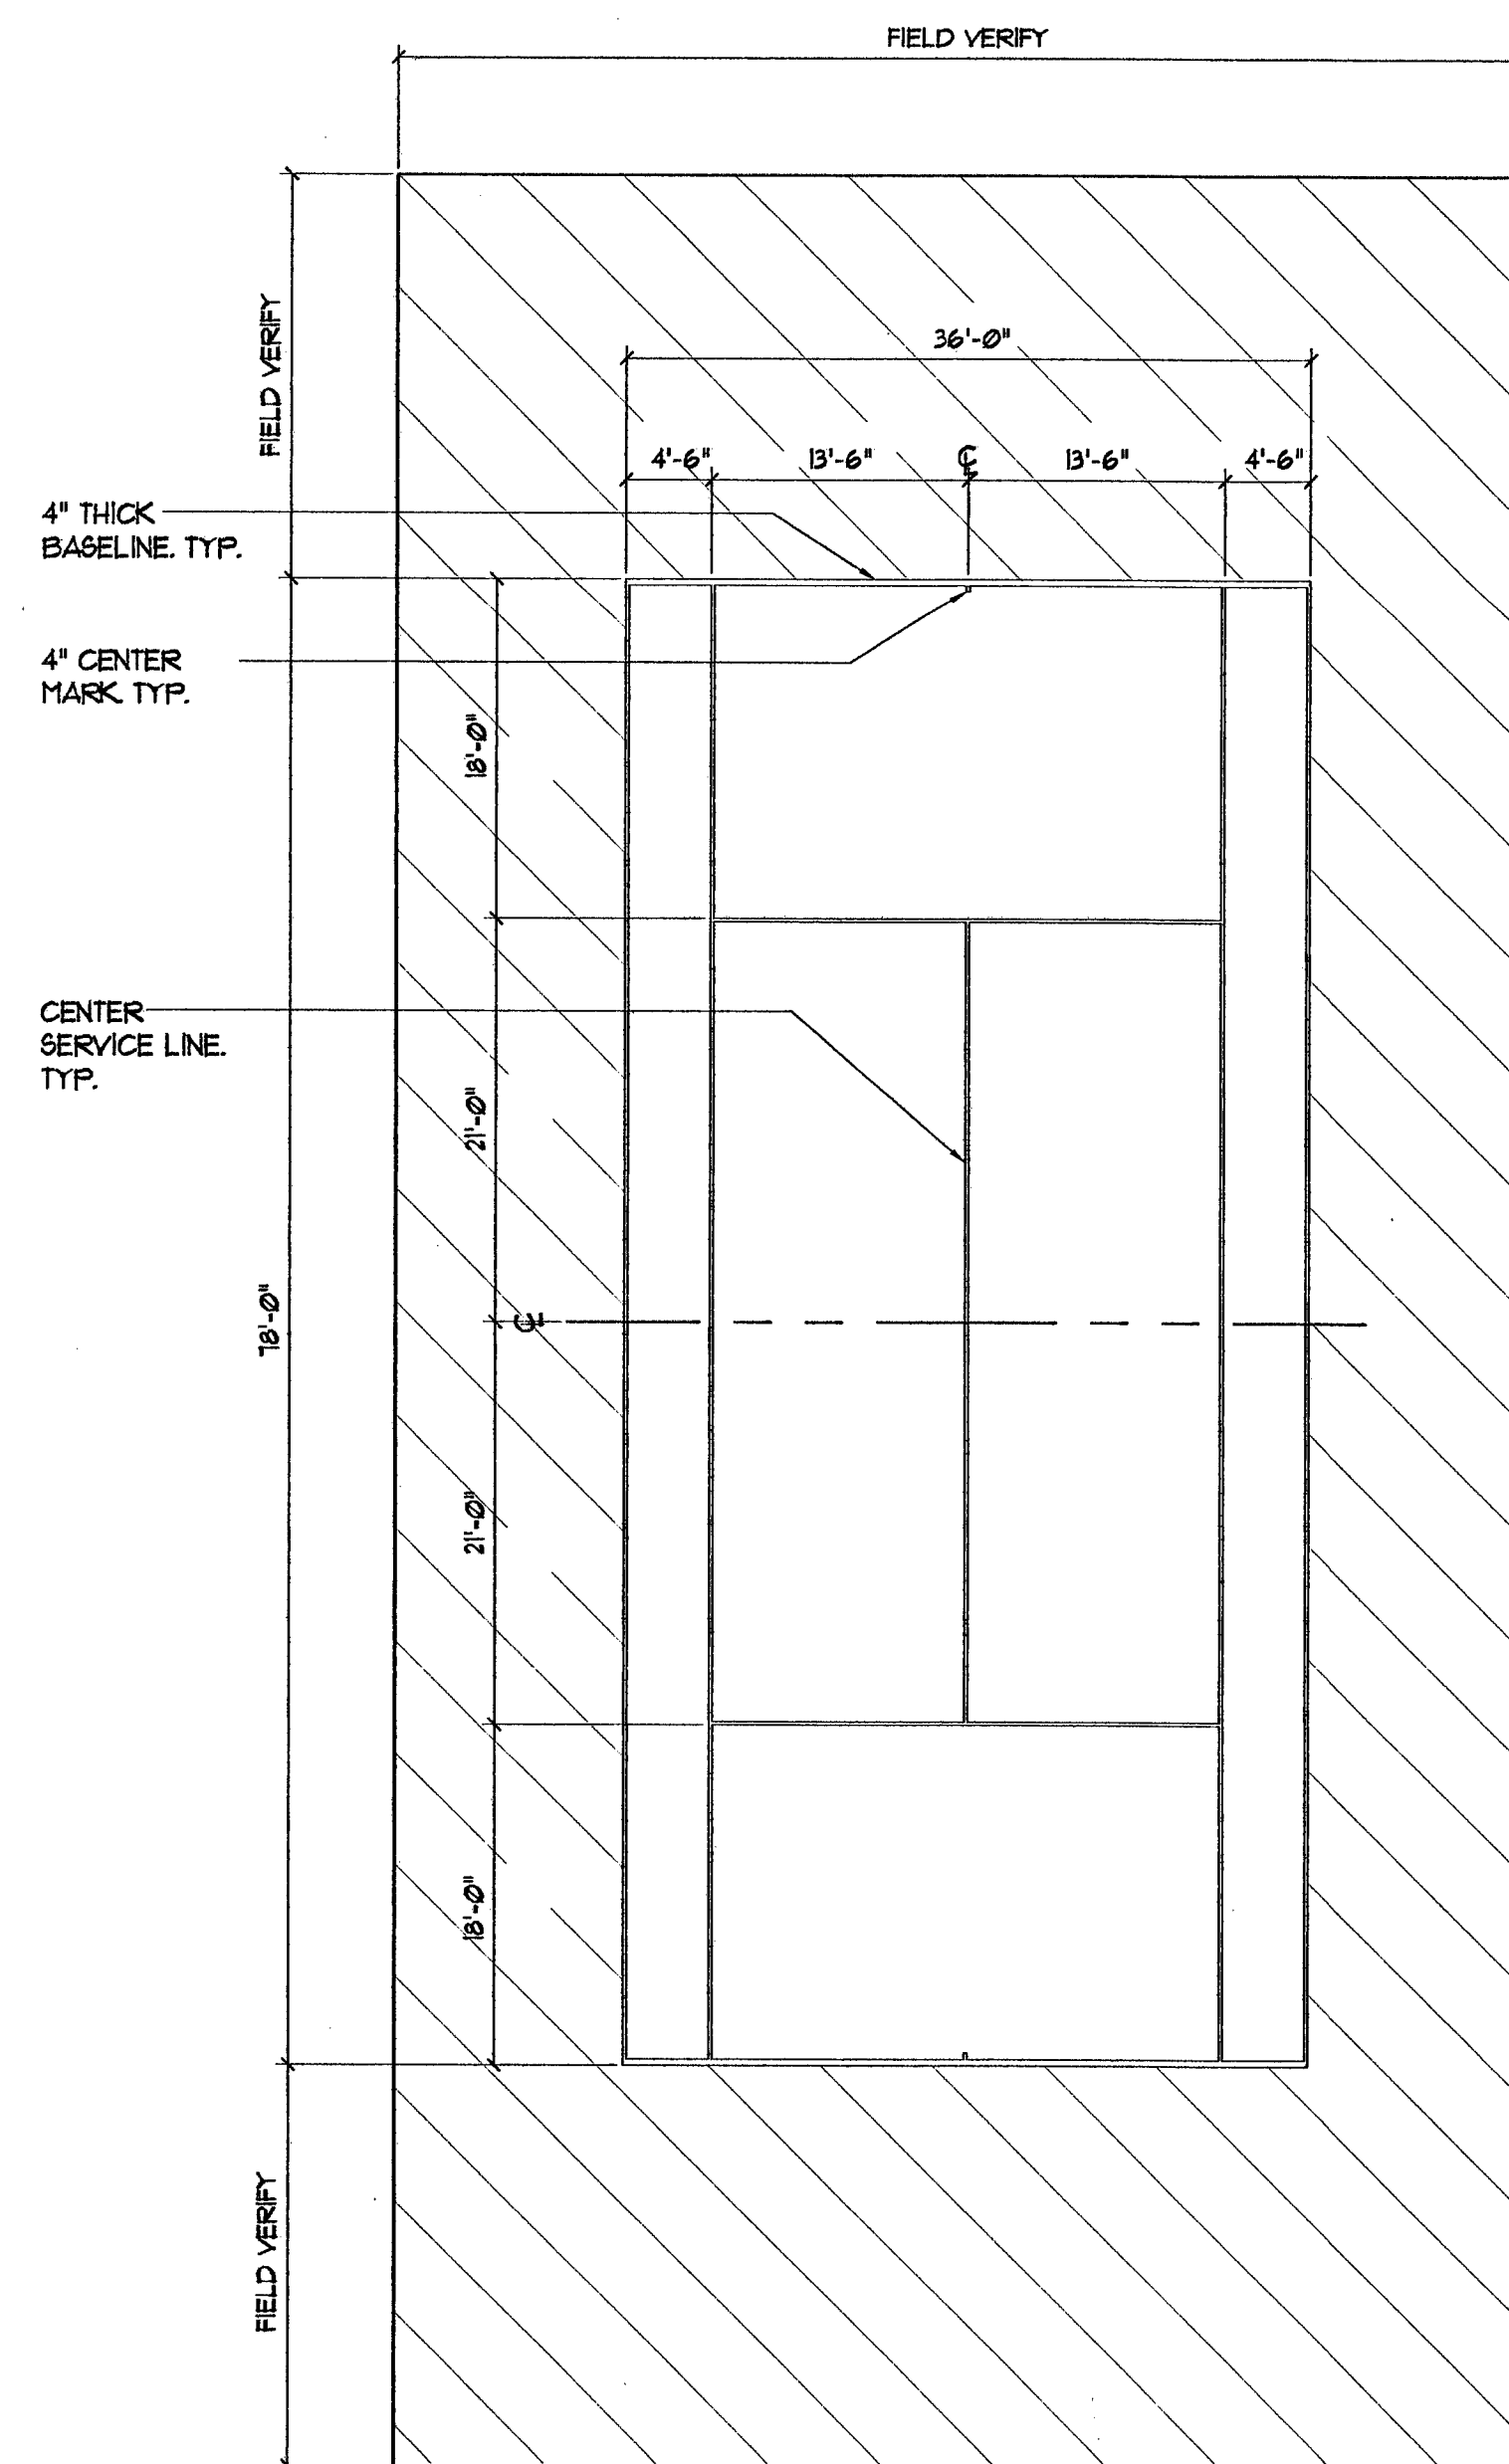
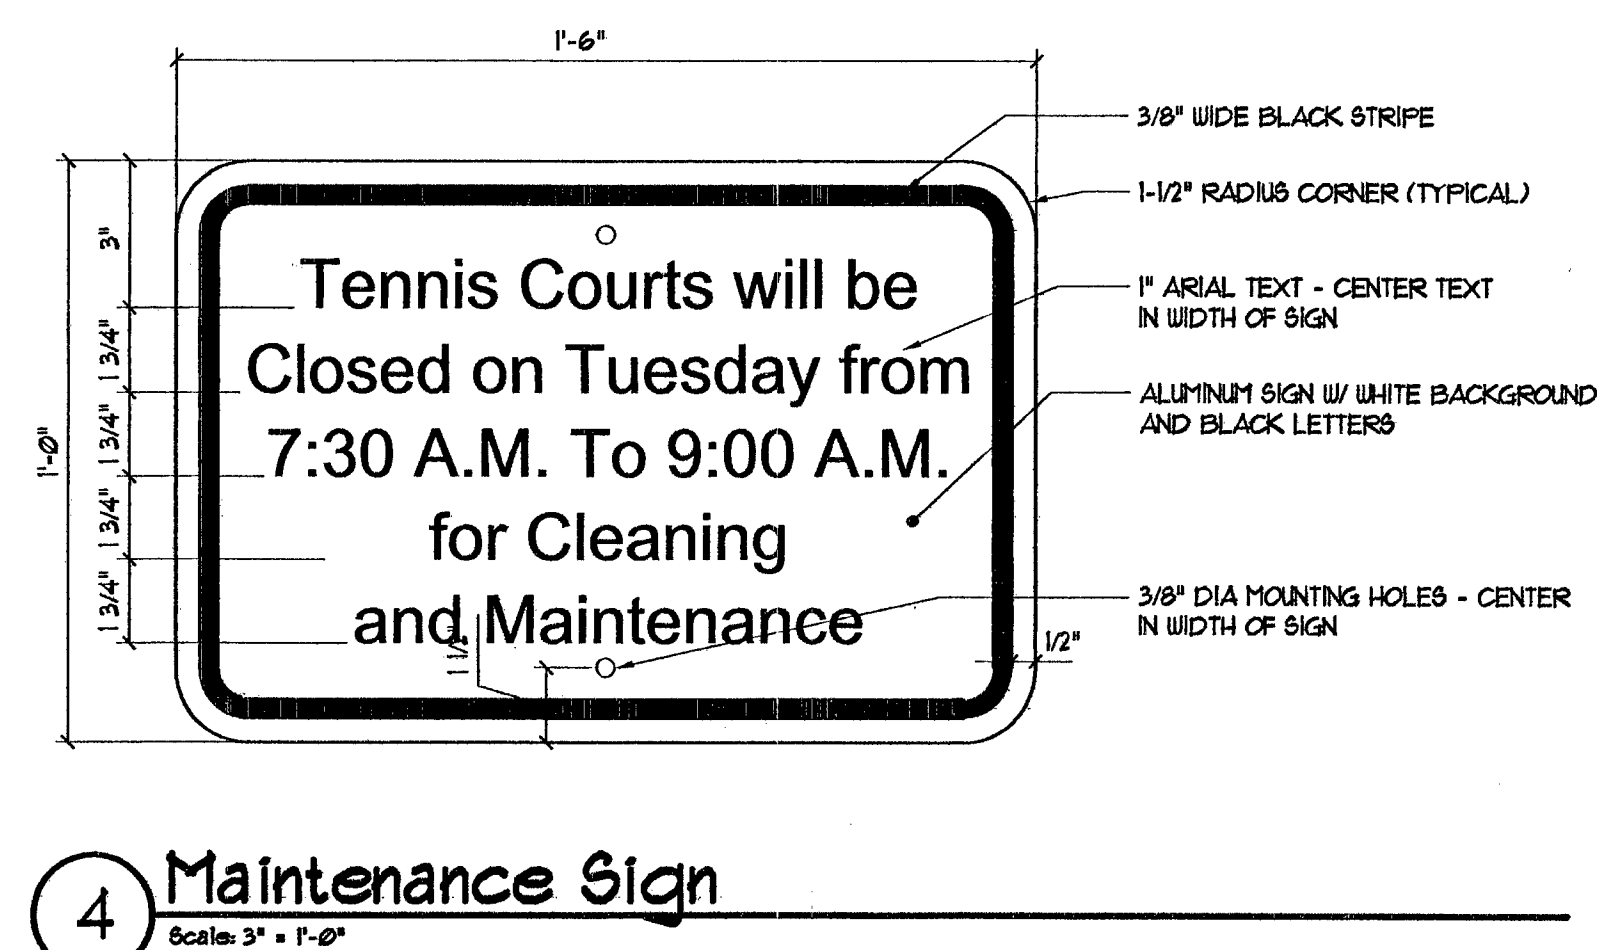
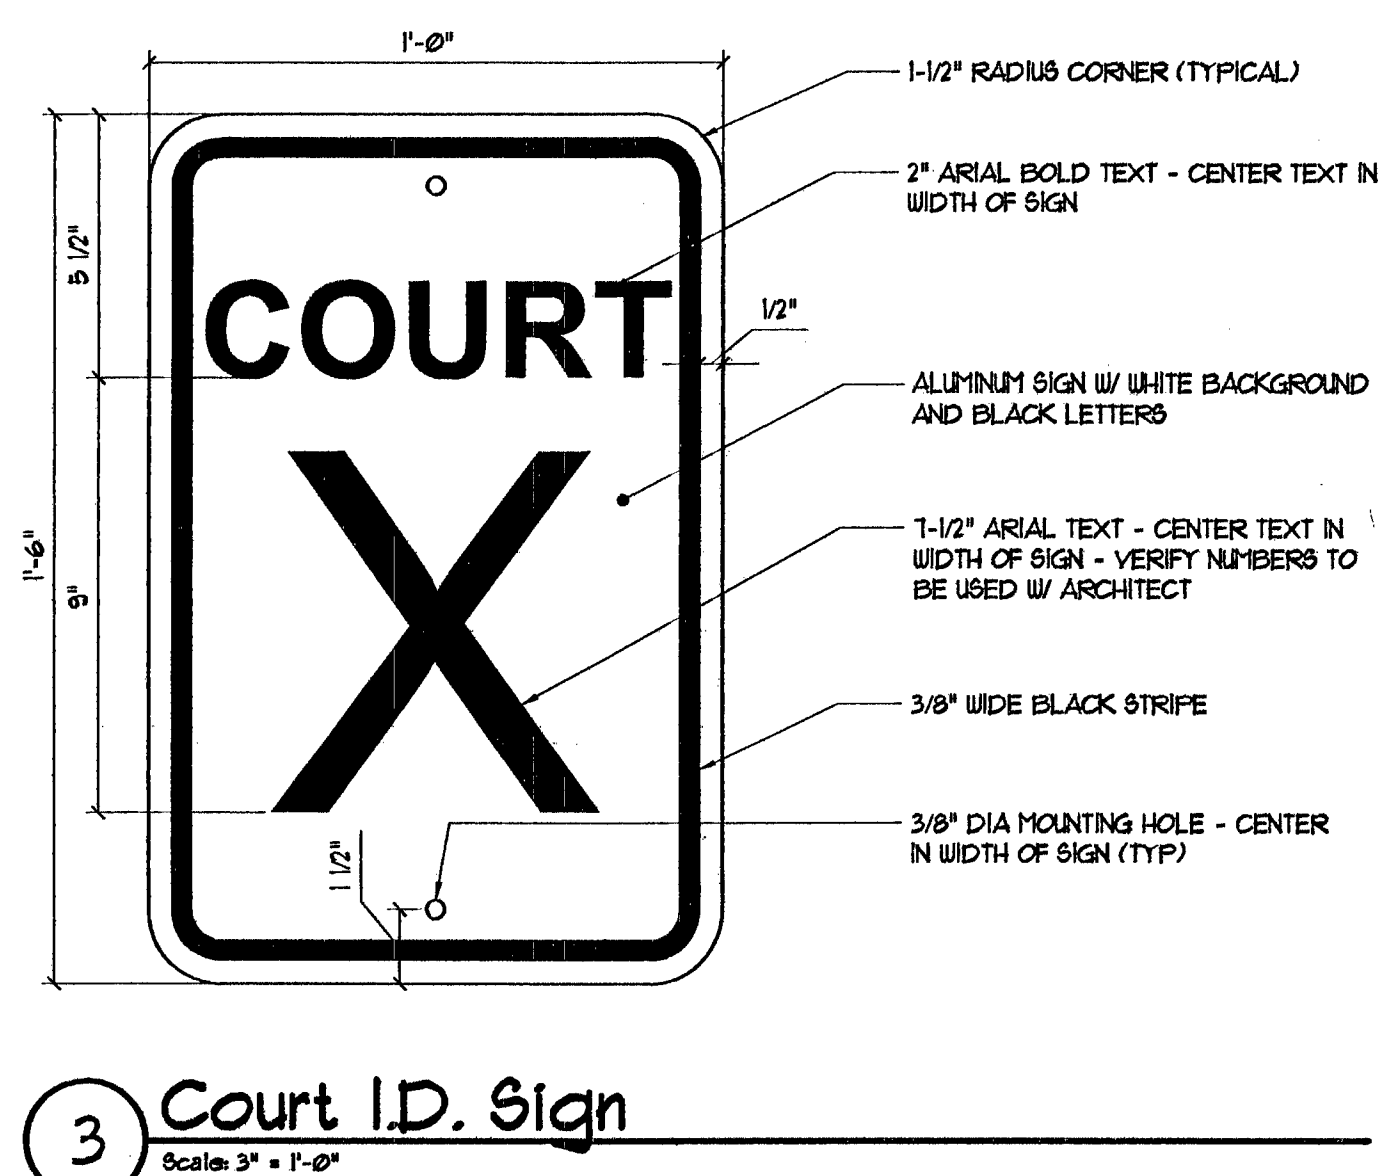
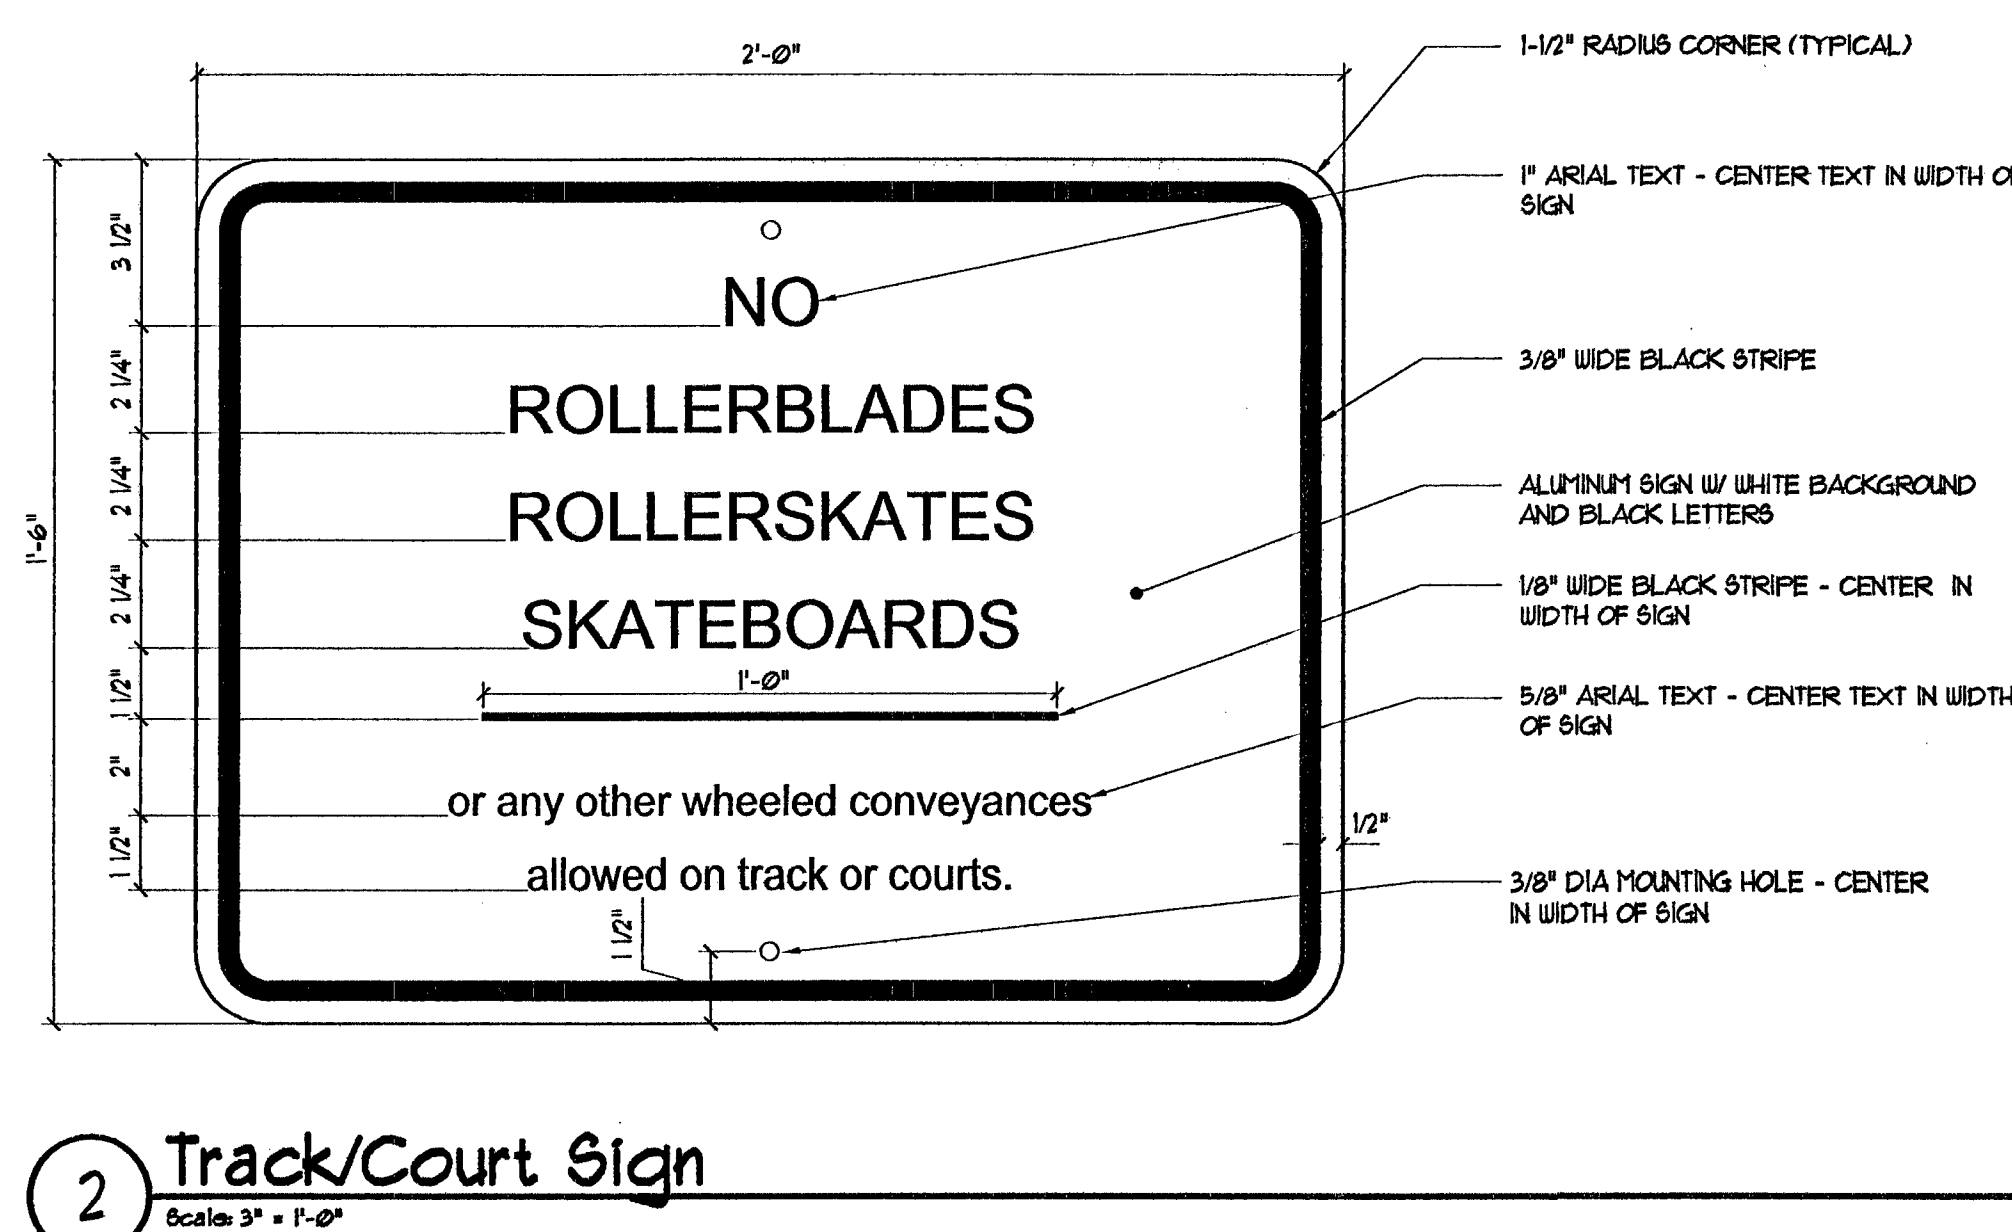


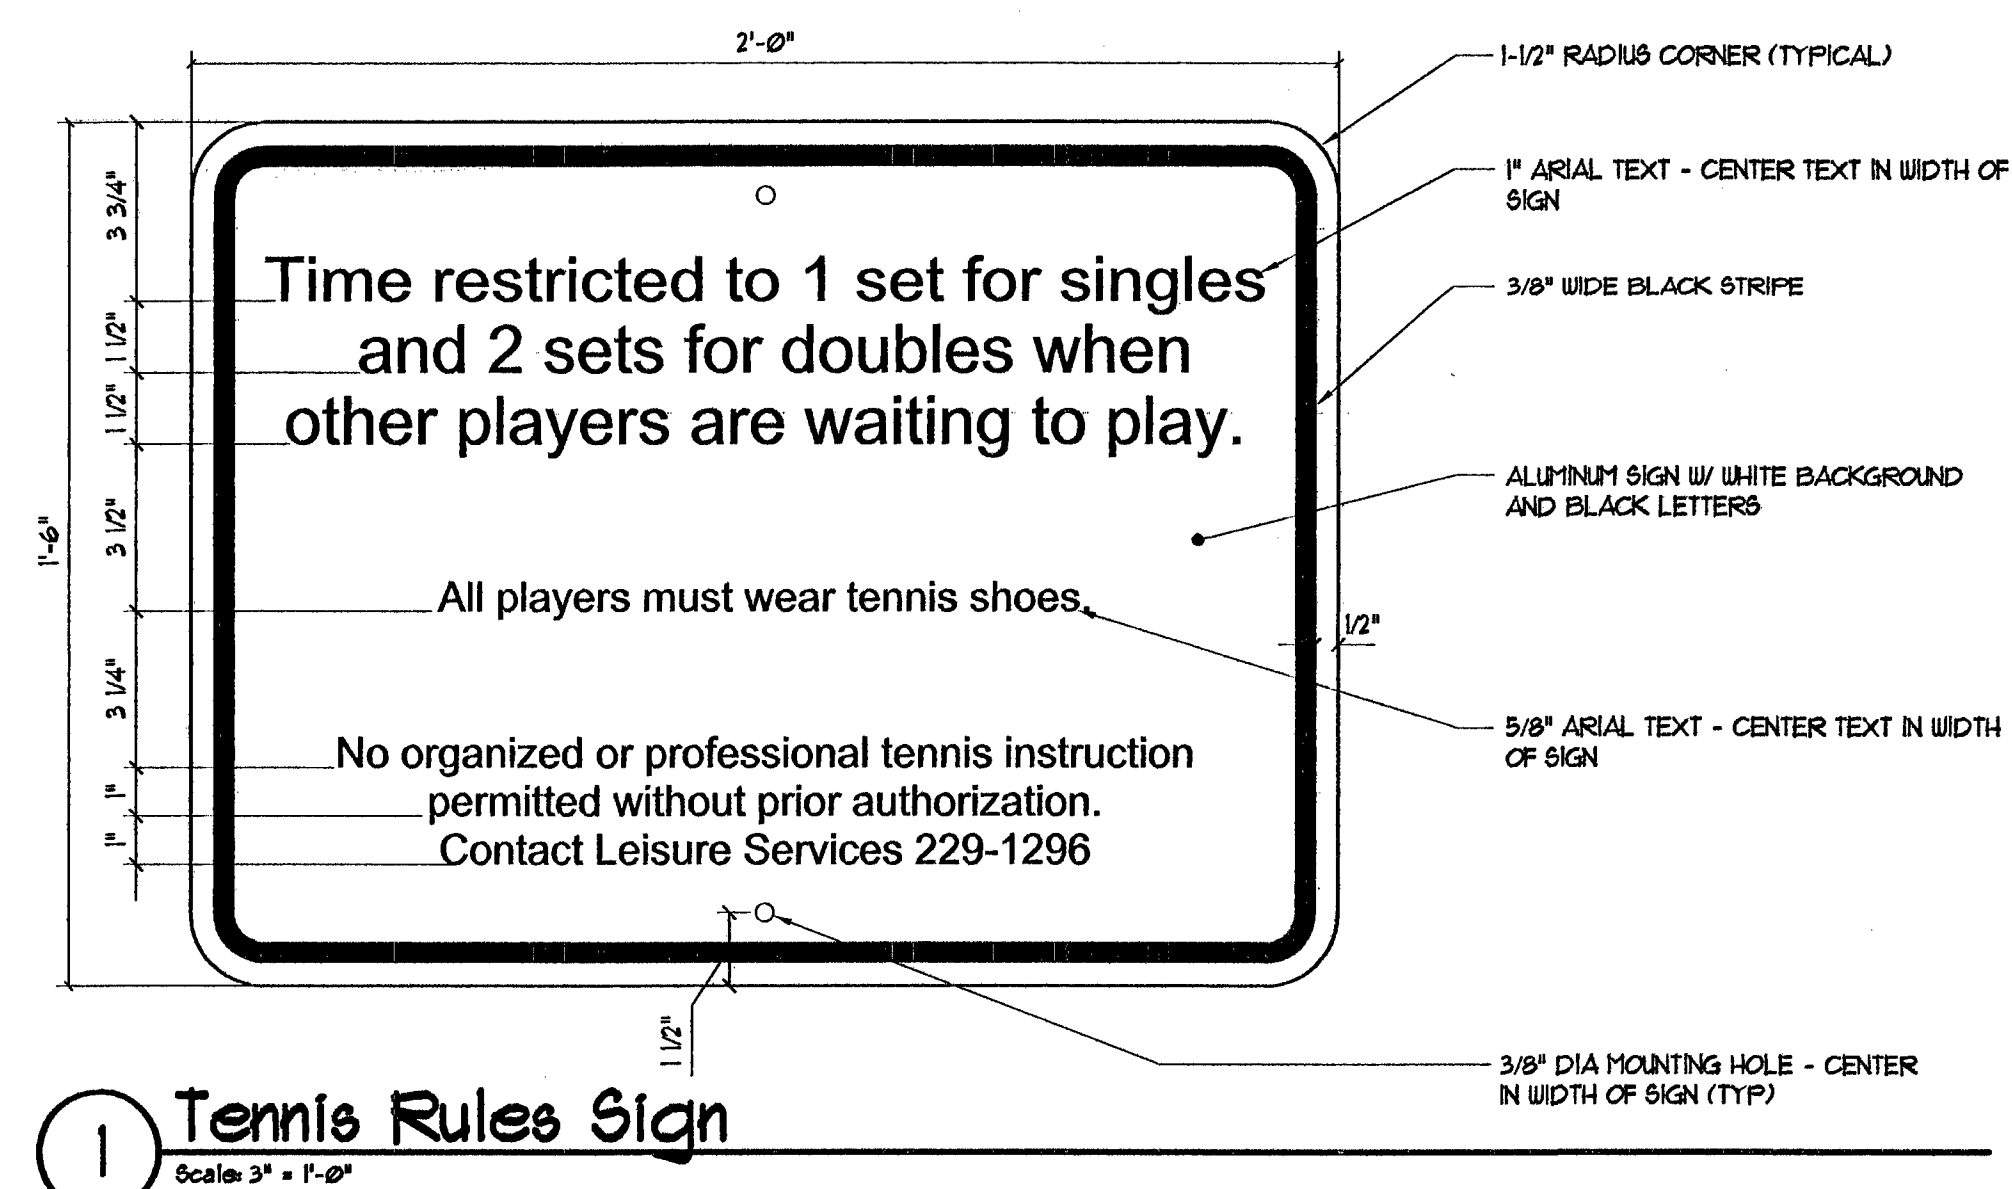

Striping Notes:

- ALL DIMENSIONS ARE TO THE OUTSIDE EDGE OF LINES, EXCEPT THE CENTER SERVICE LINE AND CENTER MARK.
- ALL LINES ARE 2" THICK UNLESS NOTED OTHERWISE.

Signage Specifications:

- ALUMINUM SIGNS (THICKNESS .080")
- ENGINEERED WHITE SHEETING BACKGROUND.
- SILK-SCREEN APPLIED COLOR OVER BACKGROUND MATERIAL. (INKS SHALL HAVE A LIGHT FASTNESS RATING OF 7-8 ON THE DIN 16525 (WOOL SCALE) OR EQUIVALENT INDUSTRY STANDARD, AND MUST BE ABLE TO WITHSTAND 375 DEGREES FAHRENHEIT (190 DEGREES CELSIUS) WITHOUT NOTICEABLE CHANGE OF THE PIGMENTATION. INKS SHALL BE FORMULATED USING A COMPUTER COLORIMETRY SYSTEM AND SHALL BE MATCHED WITH A TOLERANCE OF +/- .01 GRAMMES.)
- PROVIDE UV INHIBITORS IN COLOR.
- PROVIDE 3M SCOTCHLITE PROTECTIVE OVERLAY FILM SERIES 150.
- ALL SIGNS TO BE MOUNTED TO EXISTING CHAINLINK MESH. TYP. VERIFY EXACT LOCATIONS WITH OWNER.



DEPARTMENT OF PUBLIC WORKS

Baskin Park
Tennis Courts Replacement -
2801 W. Oakley Blvd.

Striping Plans and
Signage Details

OWNER: CITY OF LAS VEGAS
DEPARTMENT OF PUBLIC WORKS
ARCHITECTURAL SERVICES

400 EAST STEWART AVENUE
LAS VEGAS, NEVADA 89101
PHONE: (702) 229-6535
FAX: (702) 384-4846
TDD: (702) 386-9108

DRAWN

bbresd

FILE	btcr05a1
------	----------

DATE	1003/07		
------	---------	--	--

			10725761		
SCALE					

SCALE	$I^n = I_0^n - \phi^n$	
-------	------------------------	--

BID NO	071534111
--------	-----------

CLY. DANG NO.	01.9941.11
---------------	------------

65027-5

--	--	--	--	--	--

[illegible]

A