


REFERENCE FILES: 851-INT-CEOMST - 851-border.mst - 851-stamp.mst - 851-internalign.mst
FILE NAME: V:\851 Ann Rd to El Capitan\Interm\signing\851-i-j-sgn17.dgn - 4/11/2002 - 16:36:10 ECG

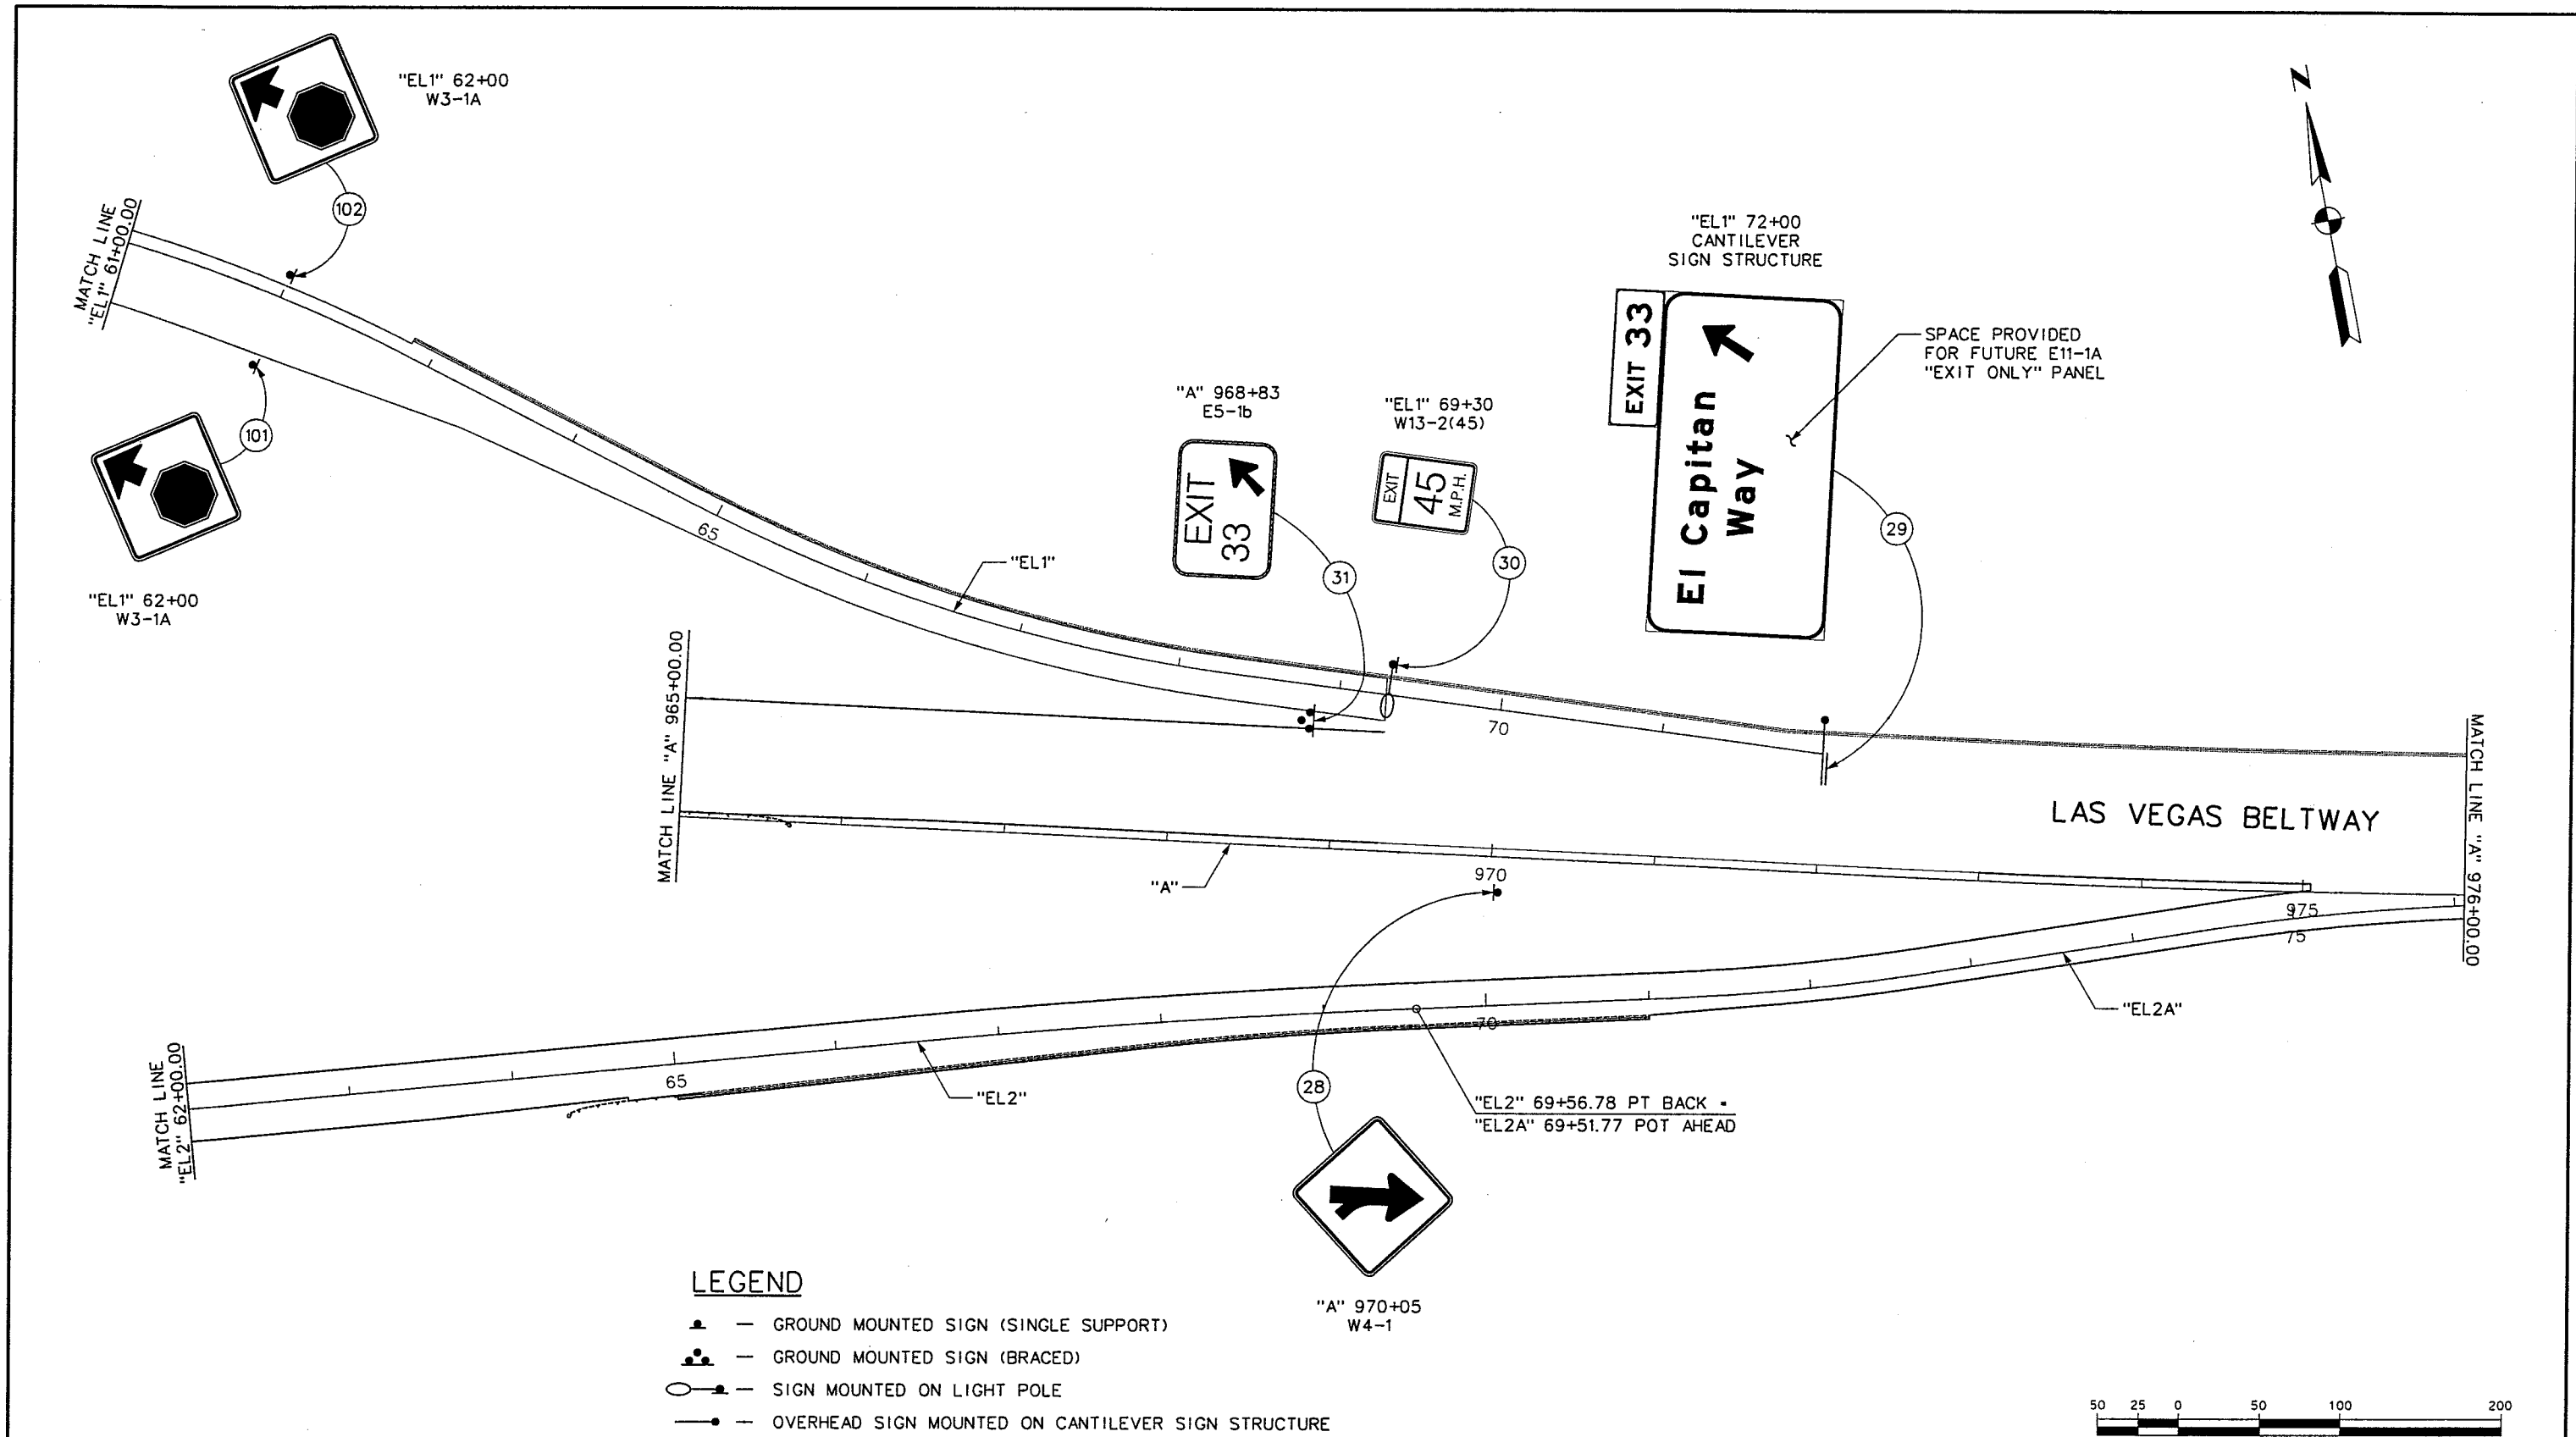

LEGEND

- GROUND MOUNTED SIGN (SINGLE SUPPORT)
- GROUND MOUNTED SIGN (BRACED)
- SIGN MOUNTED ON LIGHT POLE
- OVERHEAD SIGN MOUNTED ON CANTILEVER SIGN STRUCTURE



REV. NO.	DATE	DESCRIPTION	APPROVED



WESTERN SEGMENT LAS VEGAS BELTWAY - ANN RD TO EL CAPITAN WAY
SIGNING PLAN
"A" 965+00.00 TO "A" 976+00.00
CLARK COUNTY, NEVADA, DEPARTMENT OF PUBLIC WORKS


90%
PRELIMINARY
4-12-02

PROJECT NO: 851	DRAWN BY: WFD
DESIGNED BY: CAB	CHECKED BY: NLG
APPROVED BY: TDL	
 THE LOUIS BERGER GROUP, INC. LAS VEGAS, NEVADA	

SCALE
HORIZ: AS SHOWN
VERT: NONE
FIELD BOOK

DRAWING NO.
TS-17
OF
L-1695

REFERENCE FILES: 851-INT-GEOMIST - 851-internal\ign.mst - 851-topo.mst - 851-border.mst - 851-stamp.mst
FILE NAME: V:\851 Ann Rd to El Capitan\Interm\signing\851-1-sgn19.dgn - 4/16/2002 - 16:06:43 ECG

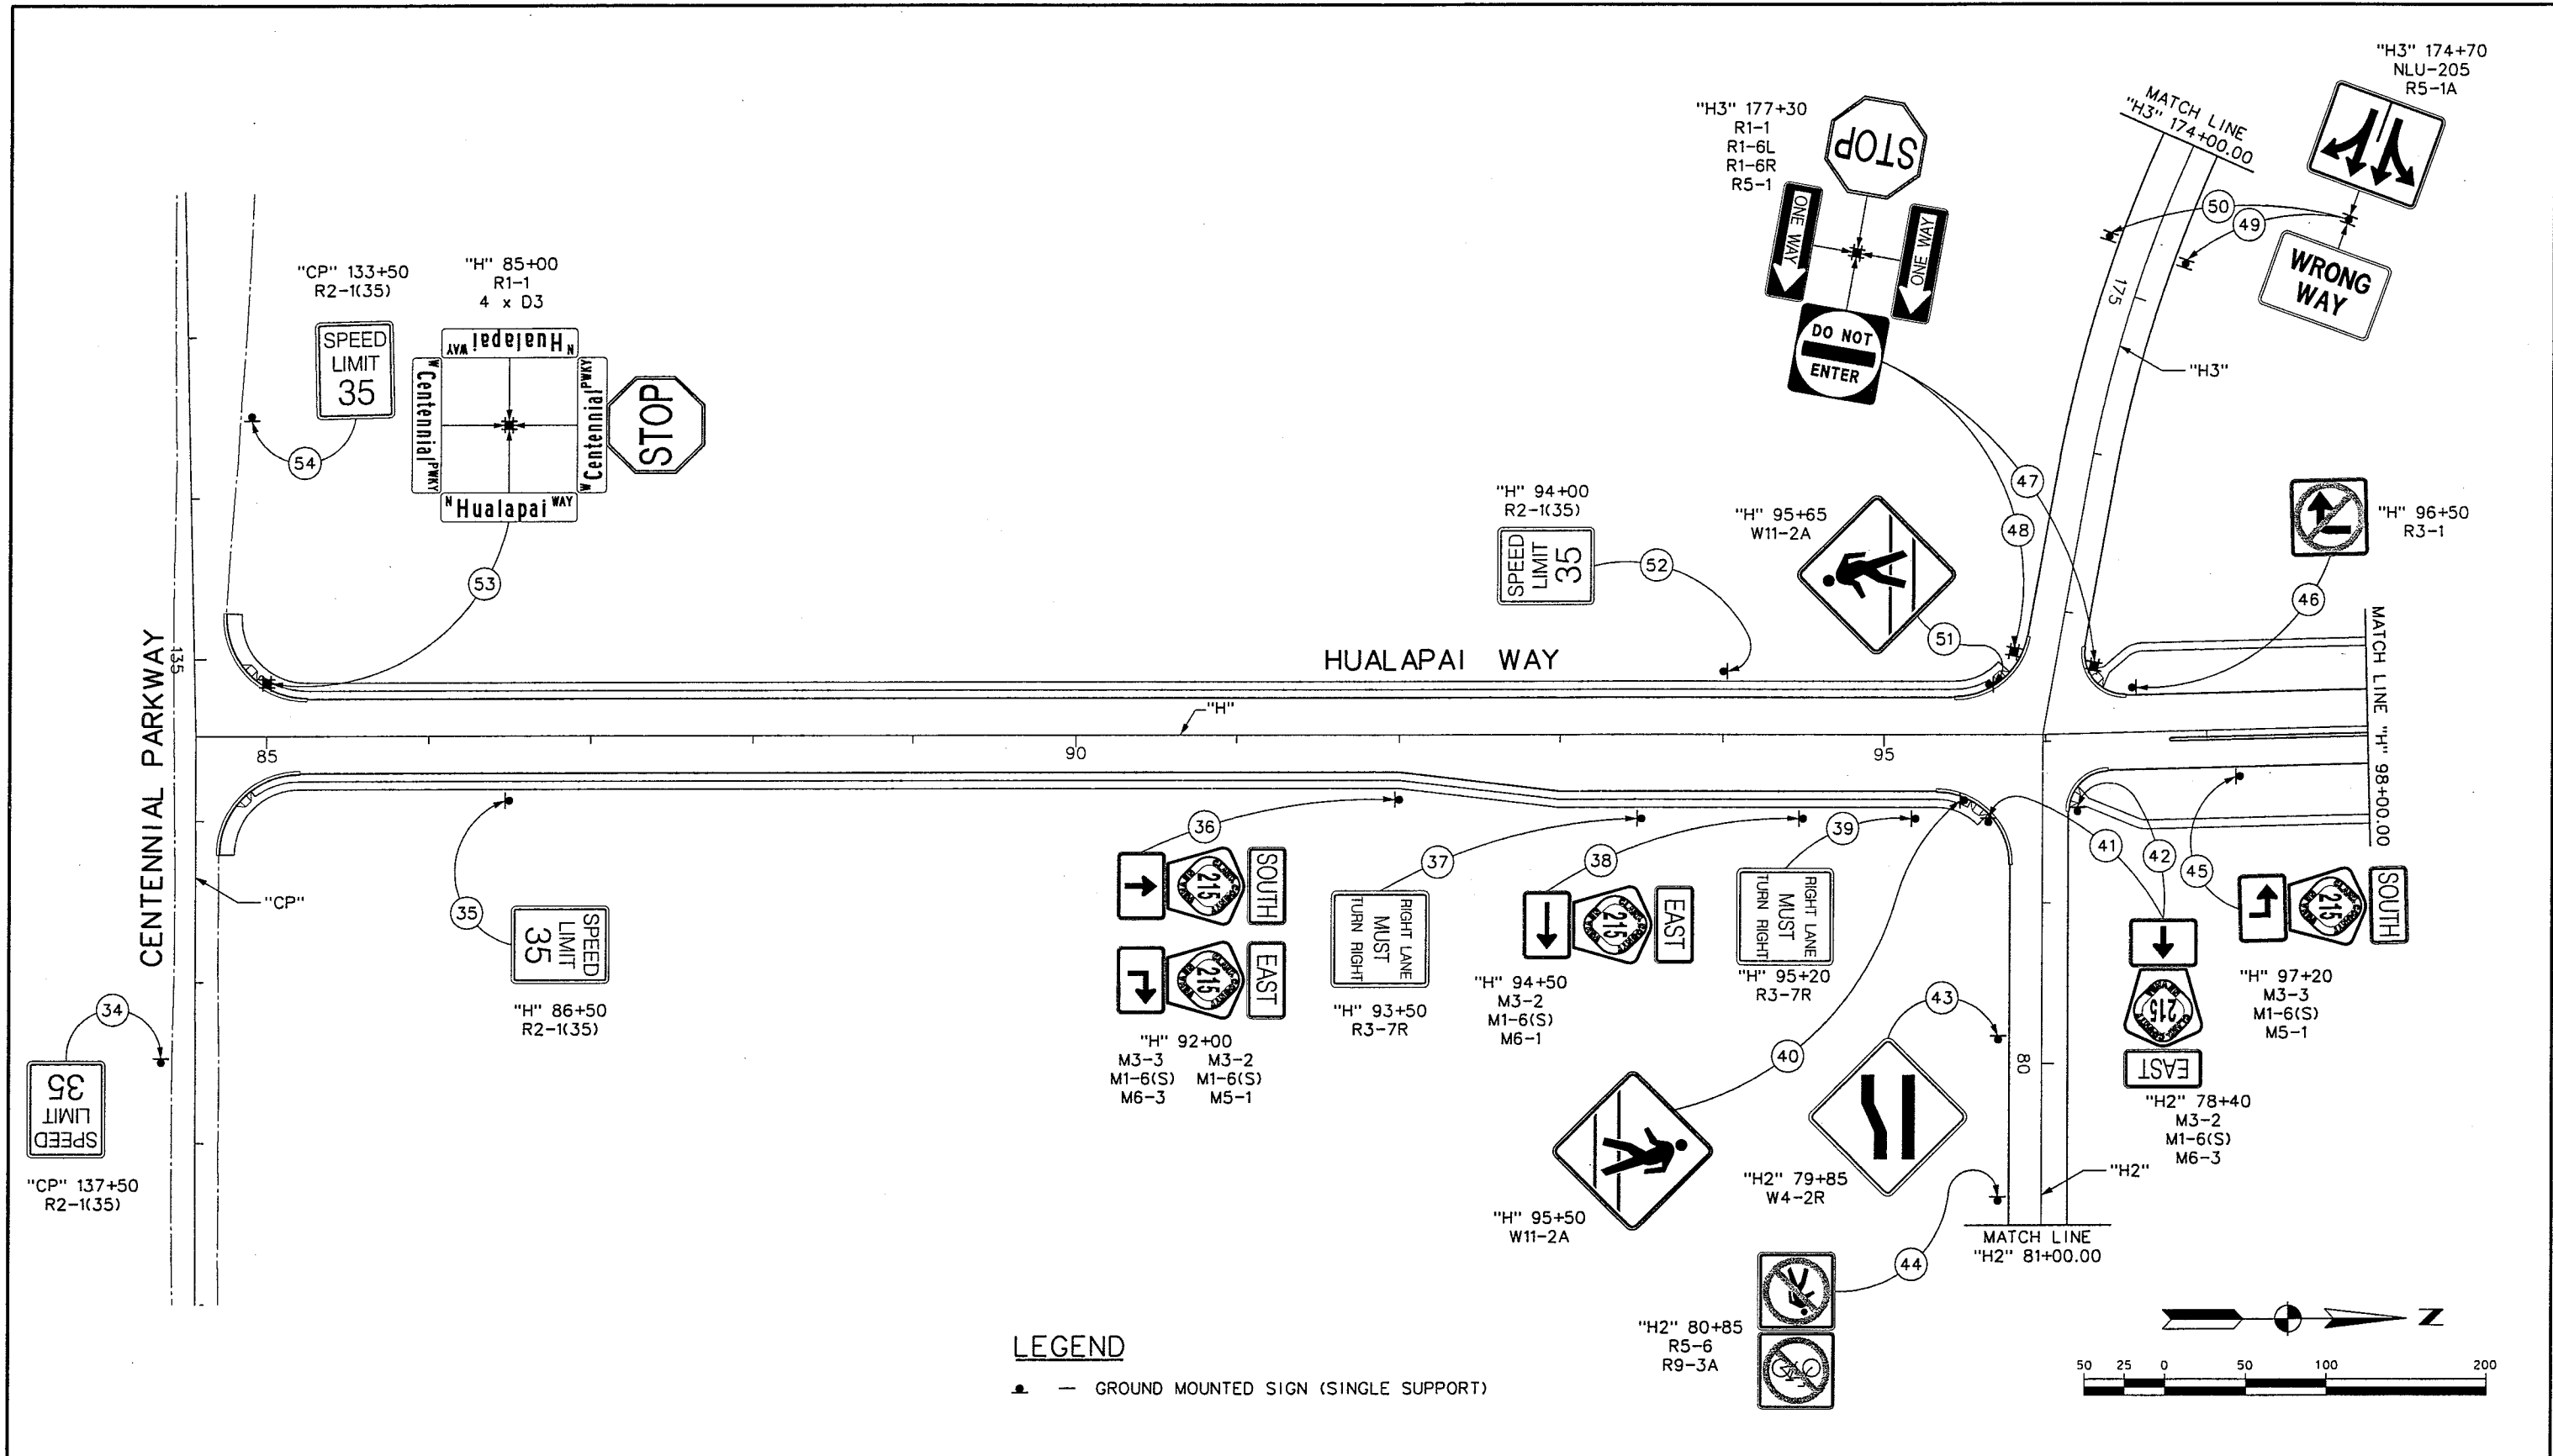

REV. NO.	DATE	DESCRIPTION	APPROVED



WESTERN SEGMENT LAS VEGAS BELTWAY - ANN RD TO EL CAPITAN WAY
SIGNING PLAN
"H" 84+55.58 TO "H" 98+00.00
CLARK COUNTY, NEVADA, DEPARTMENT OF PUBLIC WORKS

90%
PRELIMINARY
4-12-02

PROJECT NO: 851
DESIGNED BY: CAB
APPROVED BY: TDL

DRAWN BY: ECG
CHECKED BY: NLG

 **THE LOUIS BERGER GROUP, INC.**
LAS VEGAS, NEVADA


SCALE
HORIZ: AS SHOWN
VERT: NONE
FIELD BOOK

DRAWING NO.
TS-19
OF
L-1695

REFERENCE FILES: 851-internal\sign.mst - 851-INT-GEO.MST - 851-border.mst - 851-stamp.mst
FILE NAME: V:\851 Ann Rd to El Capitan\Intern\signing\851-I-j-sgn20.dgn - 4/16/2002 - 13:18:49 ECG

REV. NO.	DATE	DESCRIPTION	APPROVED


REFERENCE FILE: 851-stamp.mst - 851-int-align.mst - 851-int-geo.mst - 851-border.mst
FILE NAME: V:\851 Ann Rd to El Capitan\Intern\signing\851-1-sgr23.dgn - 4/17/2002 - 9:32:45 ECG

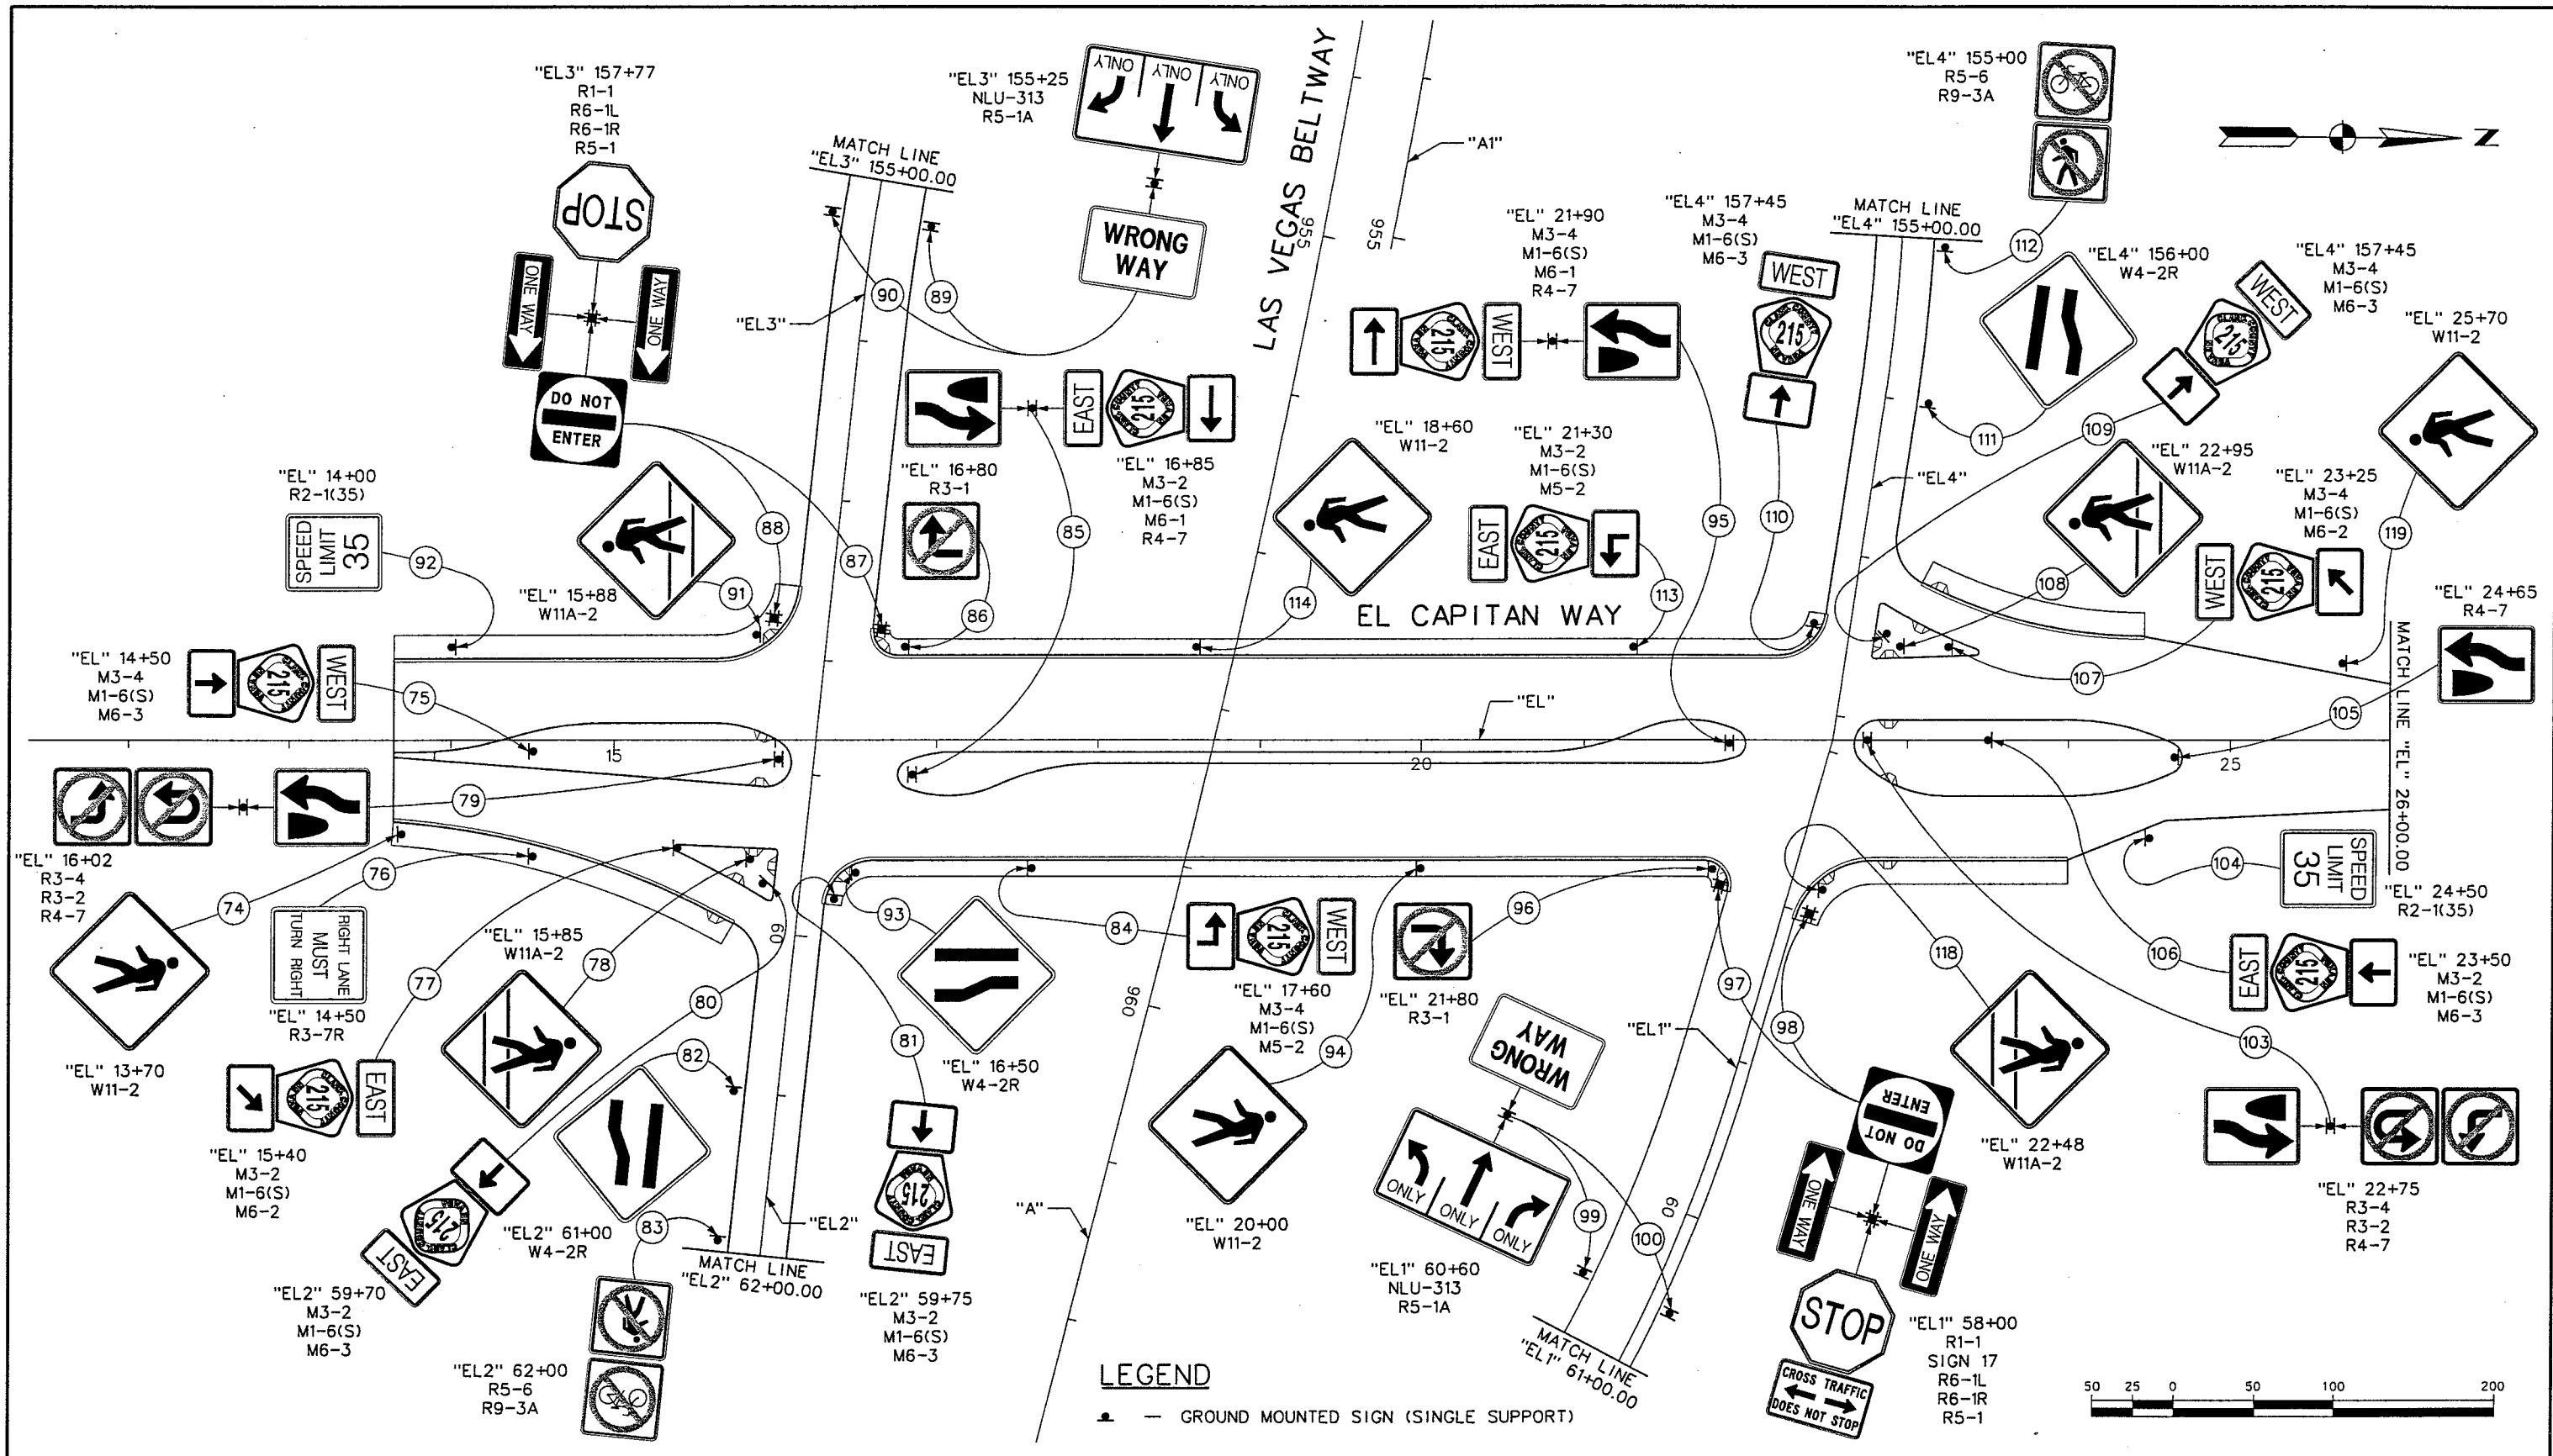


REFERENCE FILES: 851-stamp.mst - 851-interm.ign.mst - 851-int-GEO.MST - 851-border.mst
FILE NAME: V:\851 Ann Rd to El Capitan\interm\signing\851-i-j-sgn24.dgn - 4/16/2002 - 10:42:57 ECG

LEGEND

• — GROUND MOUNTED SIGN (SINGLE SUPPORT)

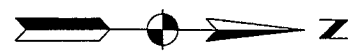


DEER SPRINGS WAY

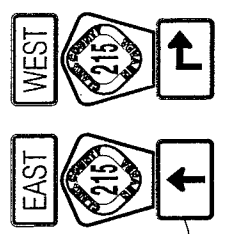

"EL" 27+00
M3-2 M3-4
M1-6(S) M1-6(S)
M6-3 M5-1

EL CAPITAN WAY

MATCH LINE "EL" 26+00.00

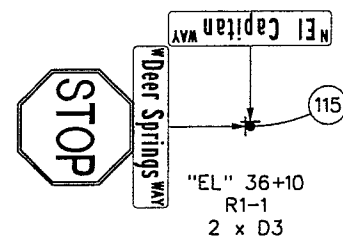

"EL" 36+10
R1-1
2 x D3



REV. NO.	DATE	DESCRIPTION	APPROVED



WESTERN SEGMENT LAS VEGAS BELTWAY - ANN RD TO EL CAPITAN WAY
SIGNING PLAN
"EL" 26+00.00 TO "EL" 36+37.47
CLARK COUNTY, NEVADA, DEPARTMENT OF PUBLIC WORKS

90%
PRELIMINARY
4-12-02


PROJECT NO: 851 DRAWN BY: ECG
DESIGNED BY: CAB CHECKED BY: NLG
APPROVED BY: TDL
 THE LOUIS BERGER GROUP, INC.
LAS VEGAS, NEVADA

SCALE
HORIZ: AS SHOWN
VERT: NONE
FIELD BOOK


DRAWING NO.
TS-22
OF
L-1695

REV. NO.	DATE	DESCRIPTION	APPROVED

REFERENCE FILE: 851-border.mst - 851sgn03.dgn - 851sgn07.dgn - 851sgn06.dgn - 851sgn05.dgn - 851sgn14.dgn - 851sgn10.dgn - 8385NFW-10.dgn
FILE NAME: V:\851 Ann Rd to El Capitan\interm\signing\851-SMF-01.dgn - 4/16/2002 - 16:47:11 WSH

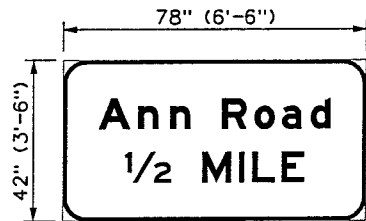


REFERENCE FILE: 851-border.mst - 851sign18.dgn - 851sign20.dgn - 851-stamp.mst - 851sign21.dgn - 851sign16.dgn - 851sign19.dgn - 838SNFM-10.dgn
FILE NAME: V:\851 Ann Rd to El Capitan\Interm\signing\851-SMF-02.dgn - 4/16/2002 - 16:55:55 WSH

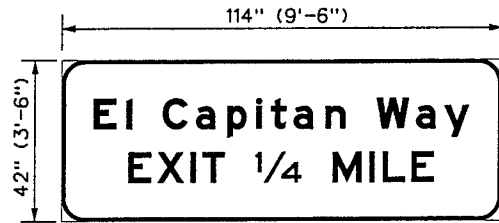


17

LEGEND & BORDER WHITE
BACKGROUND GREEN
CORNER RADIUS 6"
BORDER THICKNESS 1"

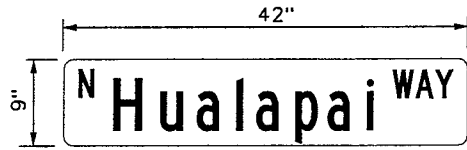

53 63

LEGEND & BORDER WHITE
BACKGROUND GREEN

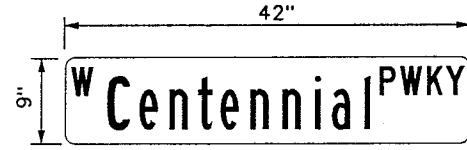


53

LEGEND & BORDER WHITE
BACKGROUND GREEN



63 115

LEGEND & BORDER WHITE
BACKGROUND GREEN
TEXT SPACING IS 80% OF STANDARD
WORD SPACING IS 50% OF STANDARD

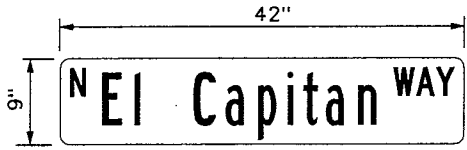

115

LEGEND & BORDER WHITE
BACKGROUND GREEN

NOTE:
THE REMAINING SIGN DIMENSIONS WILL
BE ADDED IN THE NEXT SUBMITTAL.

REV. NO.	DATE	DESCRIPTION	APPROVED



WESTERN SEGMENT LAS VEGAS BELTWAY - ANN RD TO EL CAPITAN WAY
SIGN FORMATS
CLARK COUNTY, NEVADA, DEPARTMENT OF PUBLIC WORKS

90%
PRELIMINARY
4-12-02


PROJECT NO: 851 DRAWN BY: WSH
DESIGNED BY: CAB CHECKED BY: NLG
APPROVED BY: TOL
THE LOUIS BERGER
GROUP, INC.
LAS VEGAS, NEVADA

SCALE
HORIZ: NONE
VERT: NONE
FIELD BOOK


DRAWING NO.
TS-25
OF
L-1695

REFERENCE FILE: 851-border.mst - 851-stamp.mst

FILE NAME: V:\851 Ann Rd to El Capitan\Interm\signing\851-SNF-03.dgn - 4/17/2002 - 11:09:43 ECG

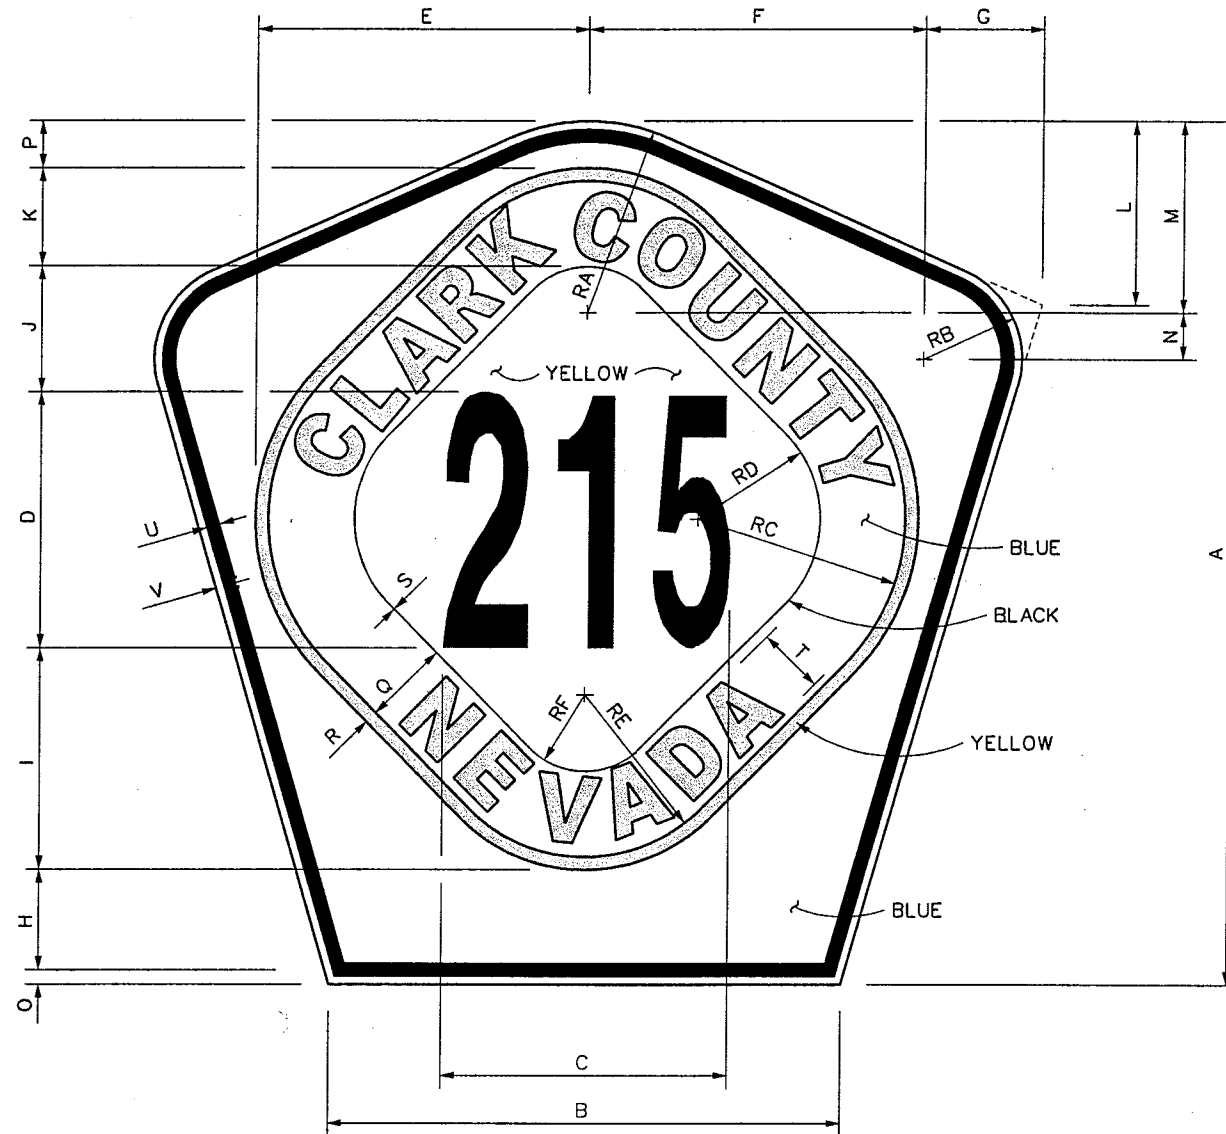

REFERENCE FILE: 851-INT-GEO.mst - 851-INTERNALIGN.mst - 851-BORDER.mst - 851-IC33.dgn - 851-stamp.mst
FILE NAME: V:\851 Ann Rd to El Capitan\Intern\signing\851-TS-42.dgn - 4/16/2002 - 10:06:52 JR

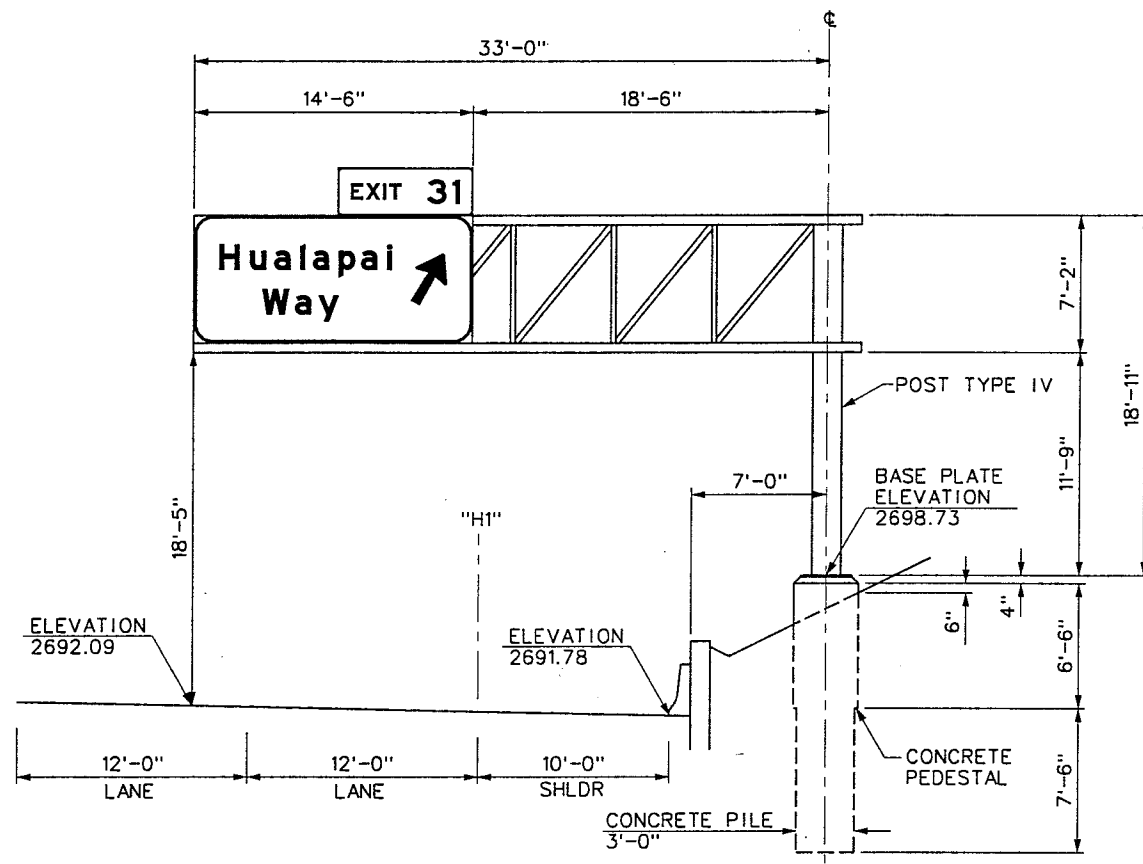

(12)

"H1" 101+96.00, 18.5' LT
33'-0" CANTILEVER SIGN STRUCTURE
1 LIGHT FIXTURE

NOTES:

1. SEE NDOT STANDARD PLANS FOR ROAD AND BRIDGE CONSTRUCTION FOR SIGN STRUCTURE DETAILS.
2. COLUMN LENGTHS ARE APPROXIMATE. ACTUAL ELEVATIONS AND COLUMN LENGTHS ARE TO BE CONFIRMED BY THE CONTRACTOR AND APPROVED BY THE ENGINEER PRIOR TO SUBMISSION OF SHOP DRAWINGS.
3. SEE NDOT STANDARD PLAN T-30.1.16.1-(623) FOR LIGHT FIXTURE SPACING.

REV. NO.	DATE	DESCRIPTION	APPROVED



WESTERN SEGMENT LAS VEGAS BELTWAY - ANN RD TO EL CAPITAN WAY
SIGN STRUCTURE DETAIL
"H1" 101+96.00
CLARK COUNTY, NEVADA, DEPARTMENT OF PUBLIC WORKS

90%
PRELIMINARY
4-12-02

PROJECT NO: 851 DRAWN BY: JR
DESIGNED BY: NLG CHECKED BY: CAB
APPROVED BY: TOL




THE LOUIS BERGER
GROUP, INC.
LAS VEGAS, NEVADA


SCALE
HORIZ: AS SHOWN
VERT: AS SHOWN
FIELD BOOK

DRAWING NO.
TS-28
OF
L-1695

REFERENCE FILES: 851-INT-GEO.mst - 851-INTERNAL.IGN.mst - 851-BORDER.mst - 851-IC33.dgn - 851-stamp.mst
FILE NAME: V:\851 Ann Rd to El Capitan\Intern\signing\851-TS-4.3.dgn - 4/16/2002 - 11:04:10 JR

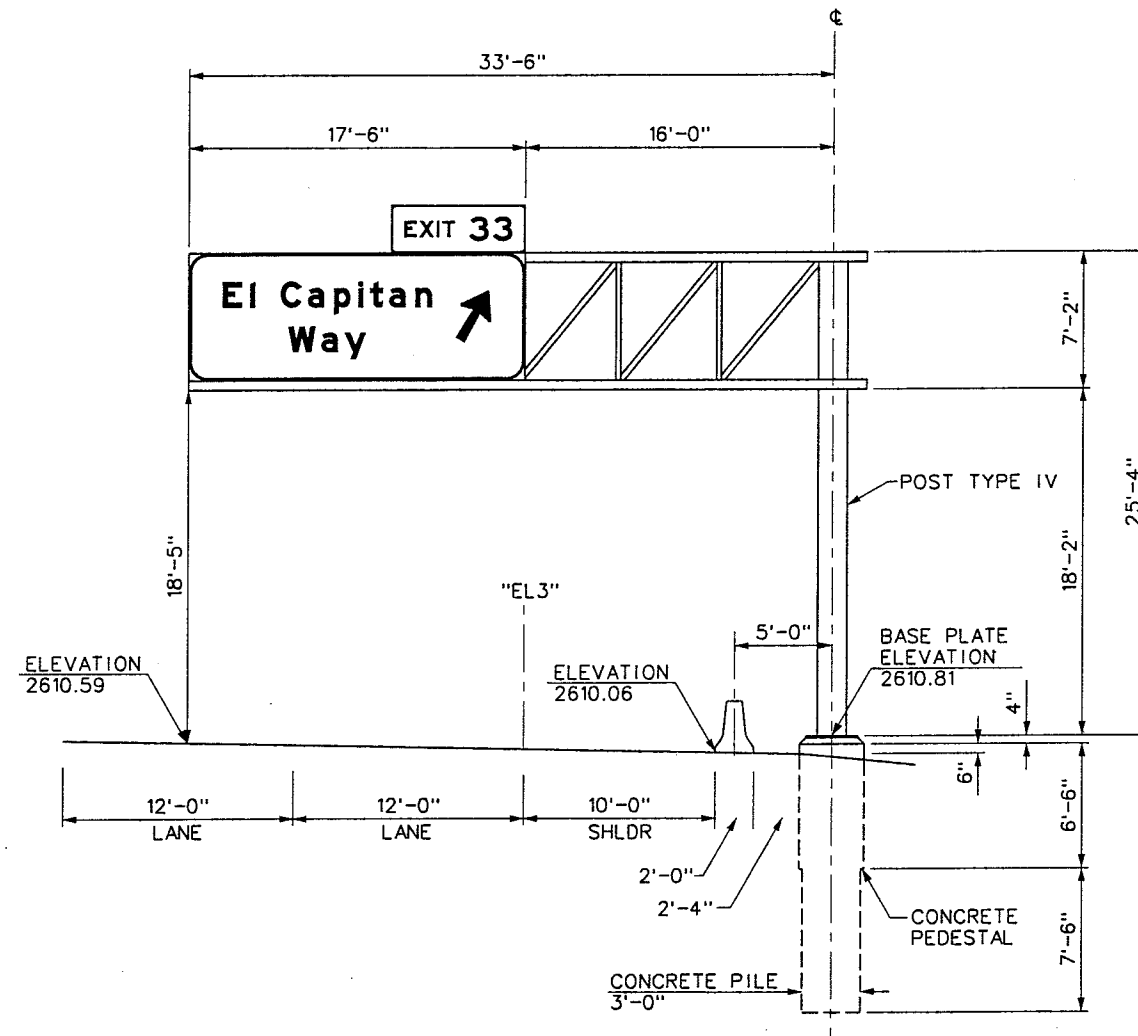

REFERENCE FILE: 851-INT-GEO.mst - 851-INTERNAL IGN.mst - 851-BORDER.mst - 851-IC33.dgn - 851-stamp.mst
FILE NAME: V:\851 Ann Rd to El Capitan\Intern\signing\851-TS-44.dgn - 4/16/2002 - 11:52:08 JR

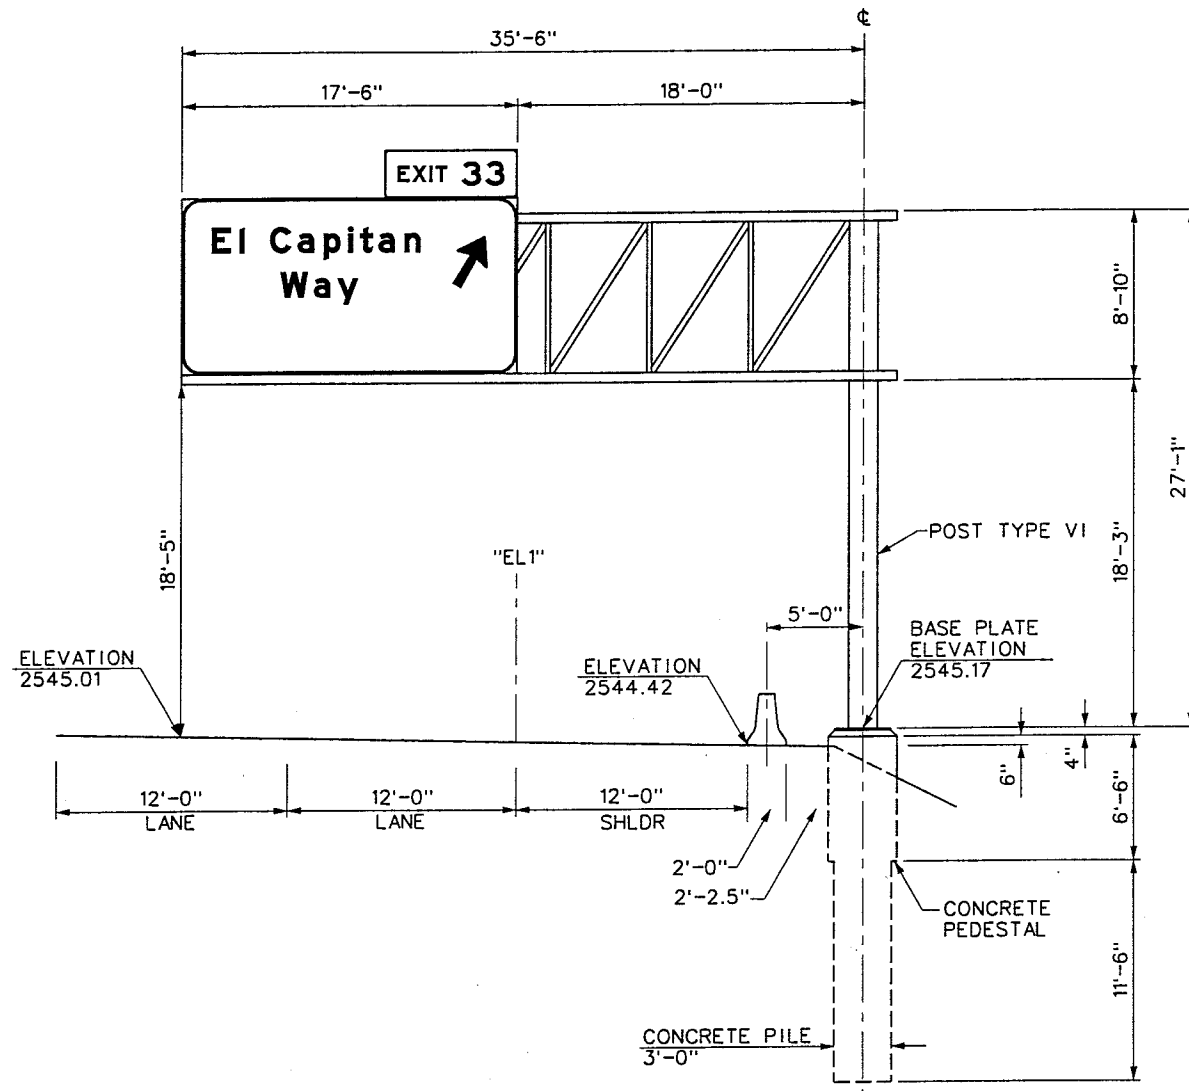

SIGN SUMMARY

REMARKS	POST				MOUNT- ING HEIGHT M OR S	CURB & GUTTER OR SLOPE	MESSAGE	SIGN AREA	PANEL SIZE	SIGN NO.	LOC
---------	------	--	--	--	-----------------------------------	---------------------------------	---------	--------------	---------------	-------------	-----

SIGN SUMMARY

REMARKS	POST				MOUNT- ING HEIGHT M OR S	CURB & GUTTER OR SLOPE	MESSAGE	SIGN AREA	PANEL SIZE	SIGN NO.	LOC
---------	------	--	--	--	-----------------------------------	---------------------------------	---------	--------------	---------------	-------------	-----

SIGN SUMMARY

REMARKS	LENGTH		POST		MOUNT- ING HEIGHT M OR S	CURB & GUTTER OR SLOPE	MESSAGE	SIGN AREA	PANEL SIZE	SIGN NO.
---------	--------	--	------	--	-----------------------------------	---------------------------------	---------	--------------	---------------	-------------

SIGN SUMMARY

REMARKS	POST			MOUNT- ING HEIGHT M OR S	CURB & GUTTER OR SLOPE	MESSAGE	SIGN AREA	PANEL SIZE	SIGN NO.	LOC
---------	------	--	--	-----------------------------------	---------------------------------	---------	--------------	---------------	-------------	-----

SIGN SUMMARY

REMARKS	POST			MOUNT- ING HEIGHT M OR S	CURB & GUTTER OR SLOPE	MESSAGE	SIGN AREA	PANEL SIZE	SIGN NO.
---------	------	--	--	-----------------------------------	---------------------------------	---------	--------------	---------------	-------------

C:\NANCY\851\Signing\851\SUM01.xls\TS-42 4/16/02 13:43

SIGN SUMMARY

REMARKS	POST			MOUNT- ING HEIGHT M OR S	CURB & GUT
---------	------	--	--	-----------------------------------	---------------


SIGN SUMMARY

REMARKS	POST		MOUNT- ING HEIGHT M OR S	CURB & GUTTER OR SLOPE	MESSAGE	SIGN AREA	PANEL SIZE	SIGN NO.	LOC
---------	------	--	-----------------------------------	---------------------------------	---------	--------------	---------------	-------------	-----


SIGN SUMMARY

REMARKS	POST			MOUNT- ING HEIGHT M OR S	CURB & GUTTER OR SLOPE	MESSAGE	SIGN AREA	PANEL SIZE	SIGN NO.	LOC
---------	------	--	--	-----------------------------------	---------------------------------	---------	--------------	---------------	-------------	-----

REFERENCE FILES: -ROW.MST - 851-stamp.mst - 851-border.mst - 851-INTERNAL IGN.mst - 851-INT-Geo.MST
FILE NAME: V:\851 Ann Rd to El Capitan\Intern\Lighting\851-LT02.dgn - 4/8/2002 - 9:06:17 ECG

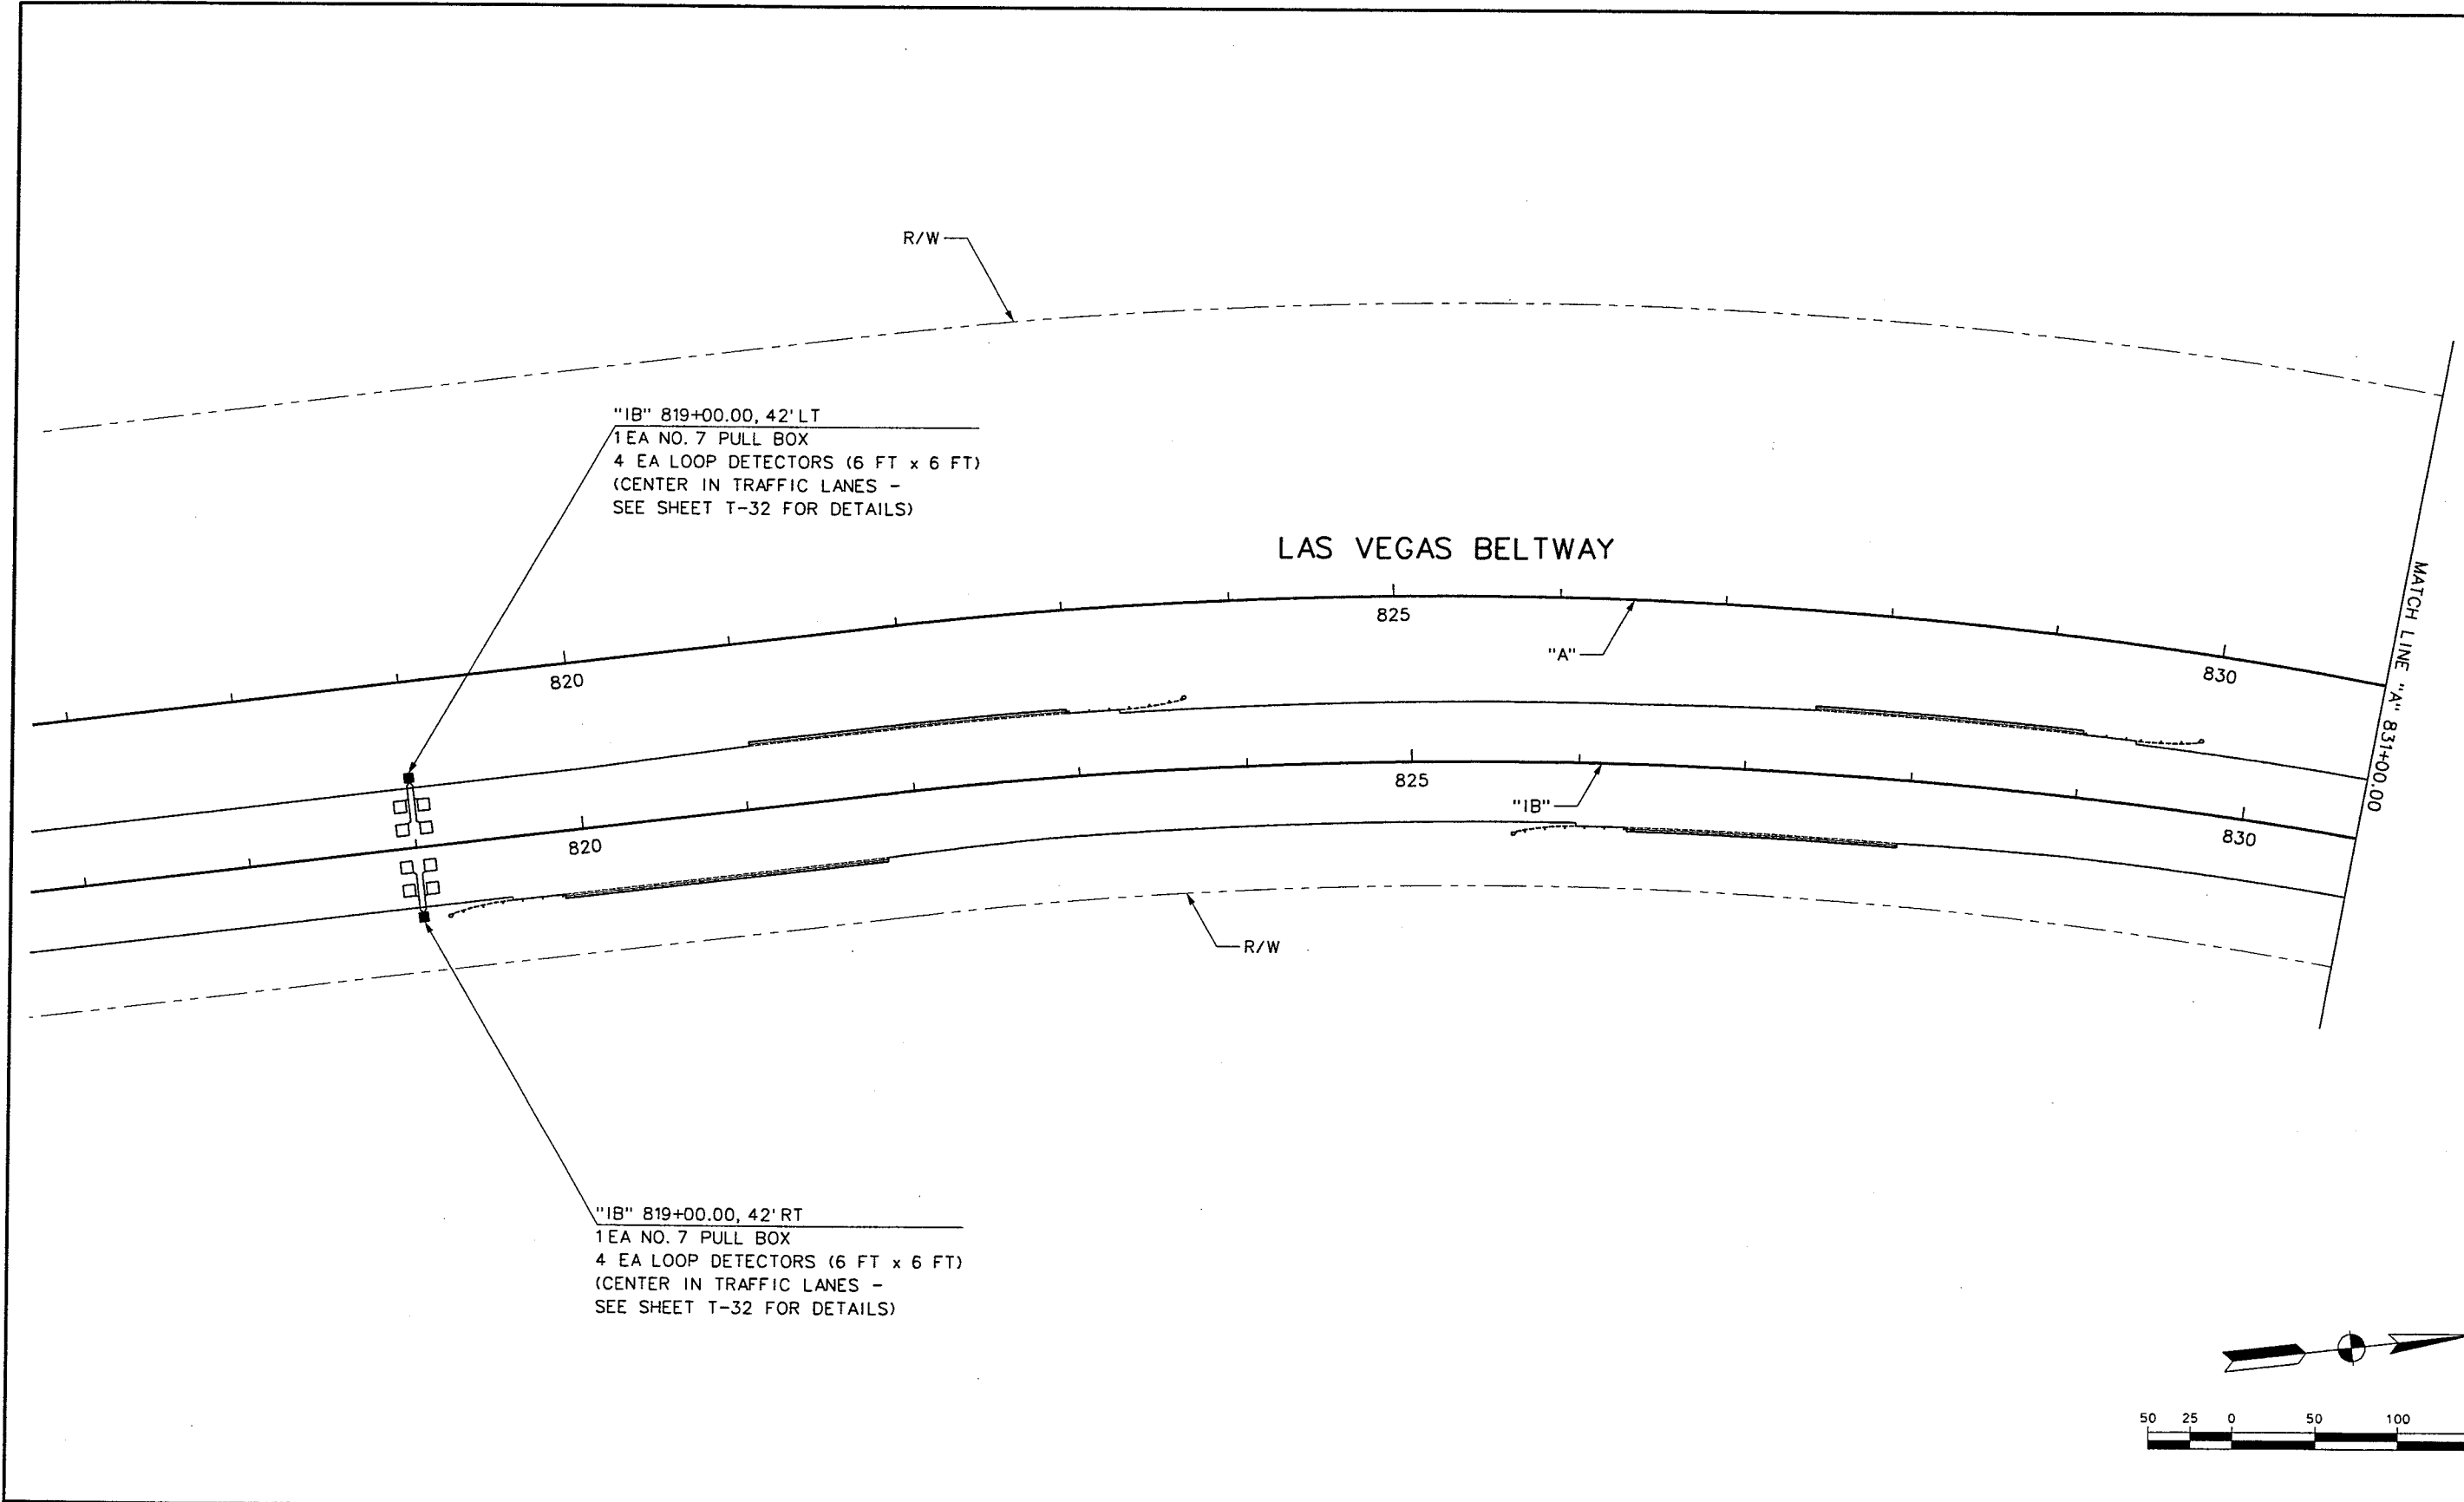


REFERENCE FILES: -border.mst - 851-ROW.MST - 851-sump.mst - 851-interm.lgn.mst - 851-INT-CEO.MST
FILE NAME: V:\851 Ann Rd to El Capitan\interm\lighting\851-LT03.dgn - 3/13/2002 - 8:57:25 ECG

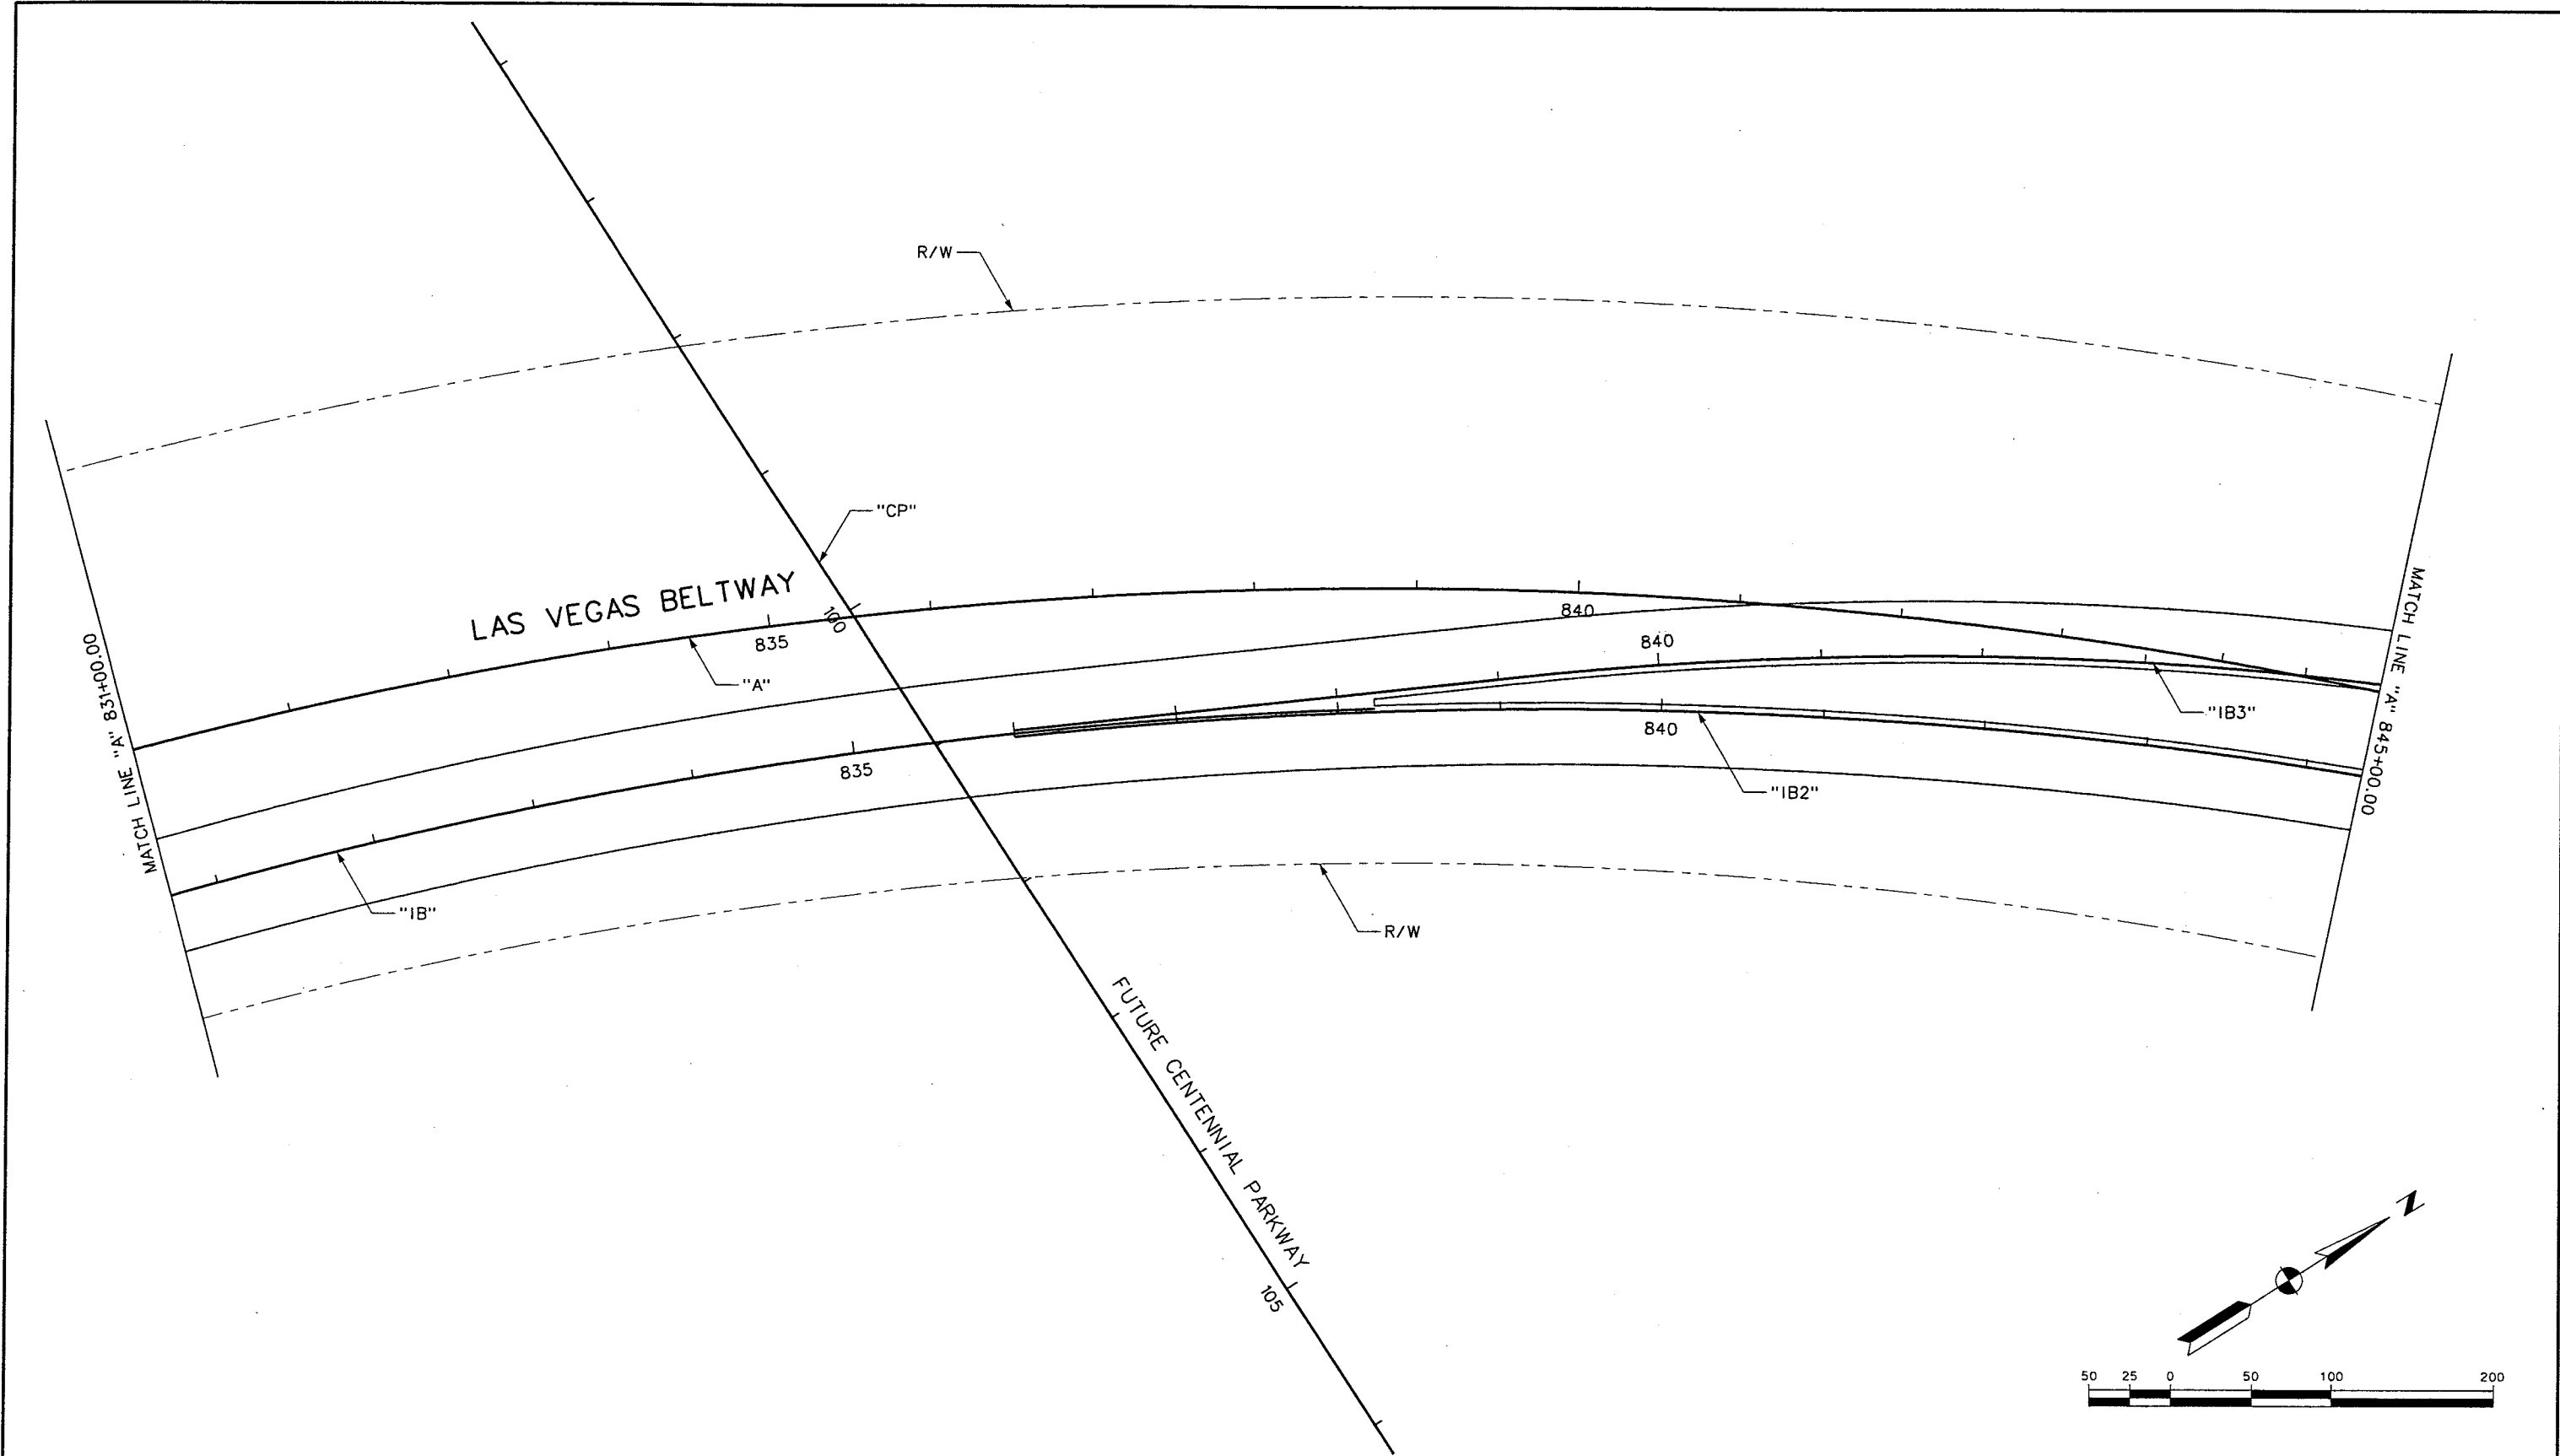


REFERENCE FILES: -border.mst - 851-ROW.MST - 851-stamp.mst - 851-internal.lgn.mst - 851-INT-Geo.MST
FILE NAME: V:\851 Ann Rd to El Capitan\Interm\Lighting\851-LT04.dgn - 4/2/2002 - 9:13:22 ECG

REV. NO.	DATE	DESCRIPTION	APPROVED


REFERENCE FILES: -border.mst - 851-ROW.MST - 851-stop.mst - 851-interm.ign.mst - 851-INT-Geo.MST
FILE NAME: V:\851 Ann Rd to El Capitan\Interm\Lighting\851-LT09.dgn - 4/8/2002 - 9:05:12 ECG

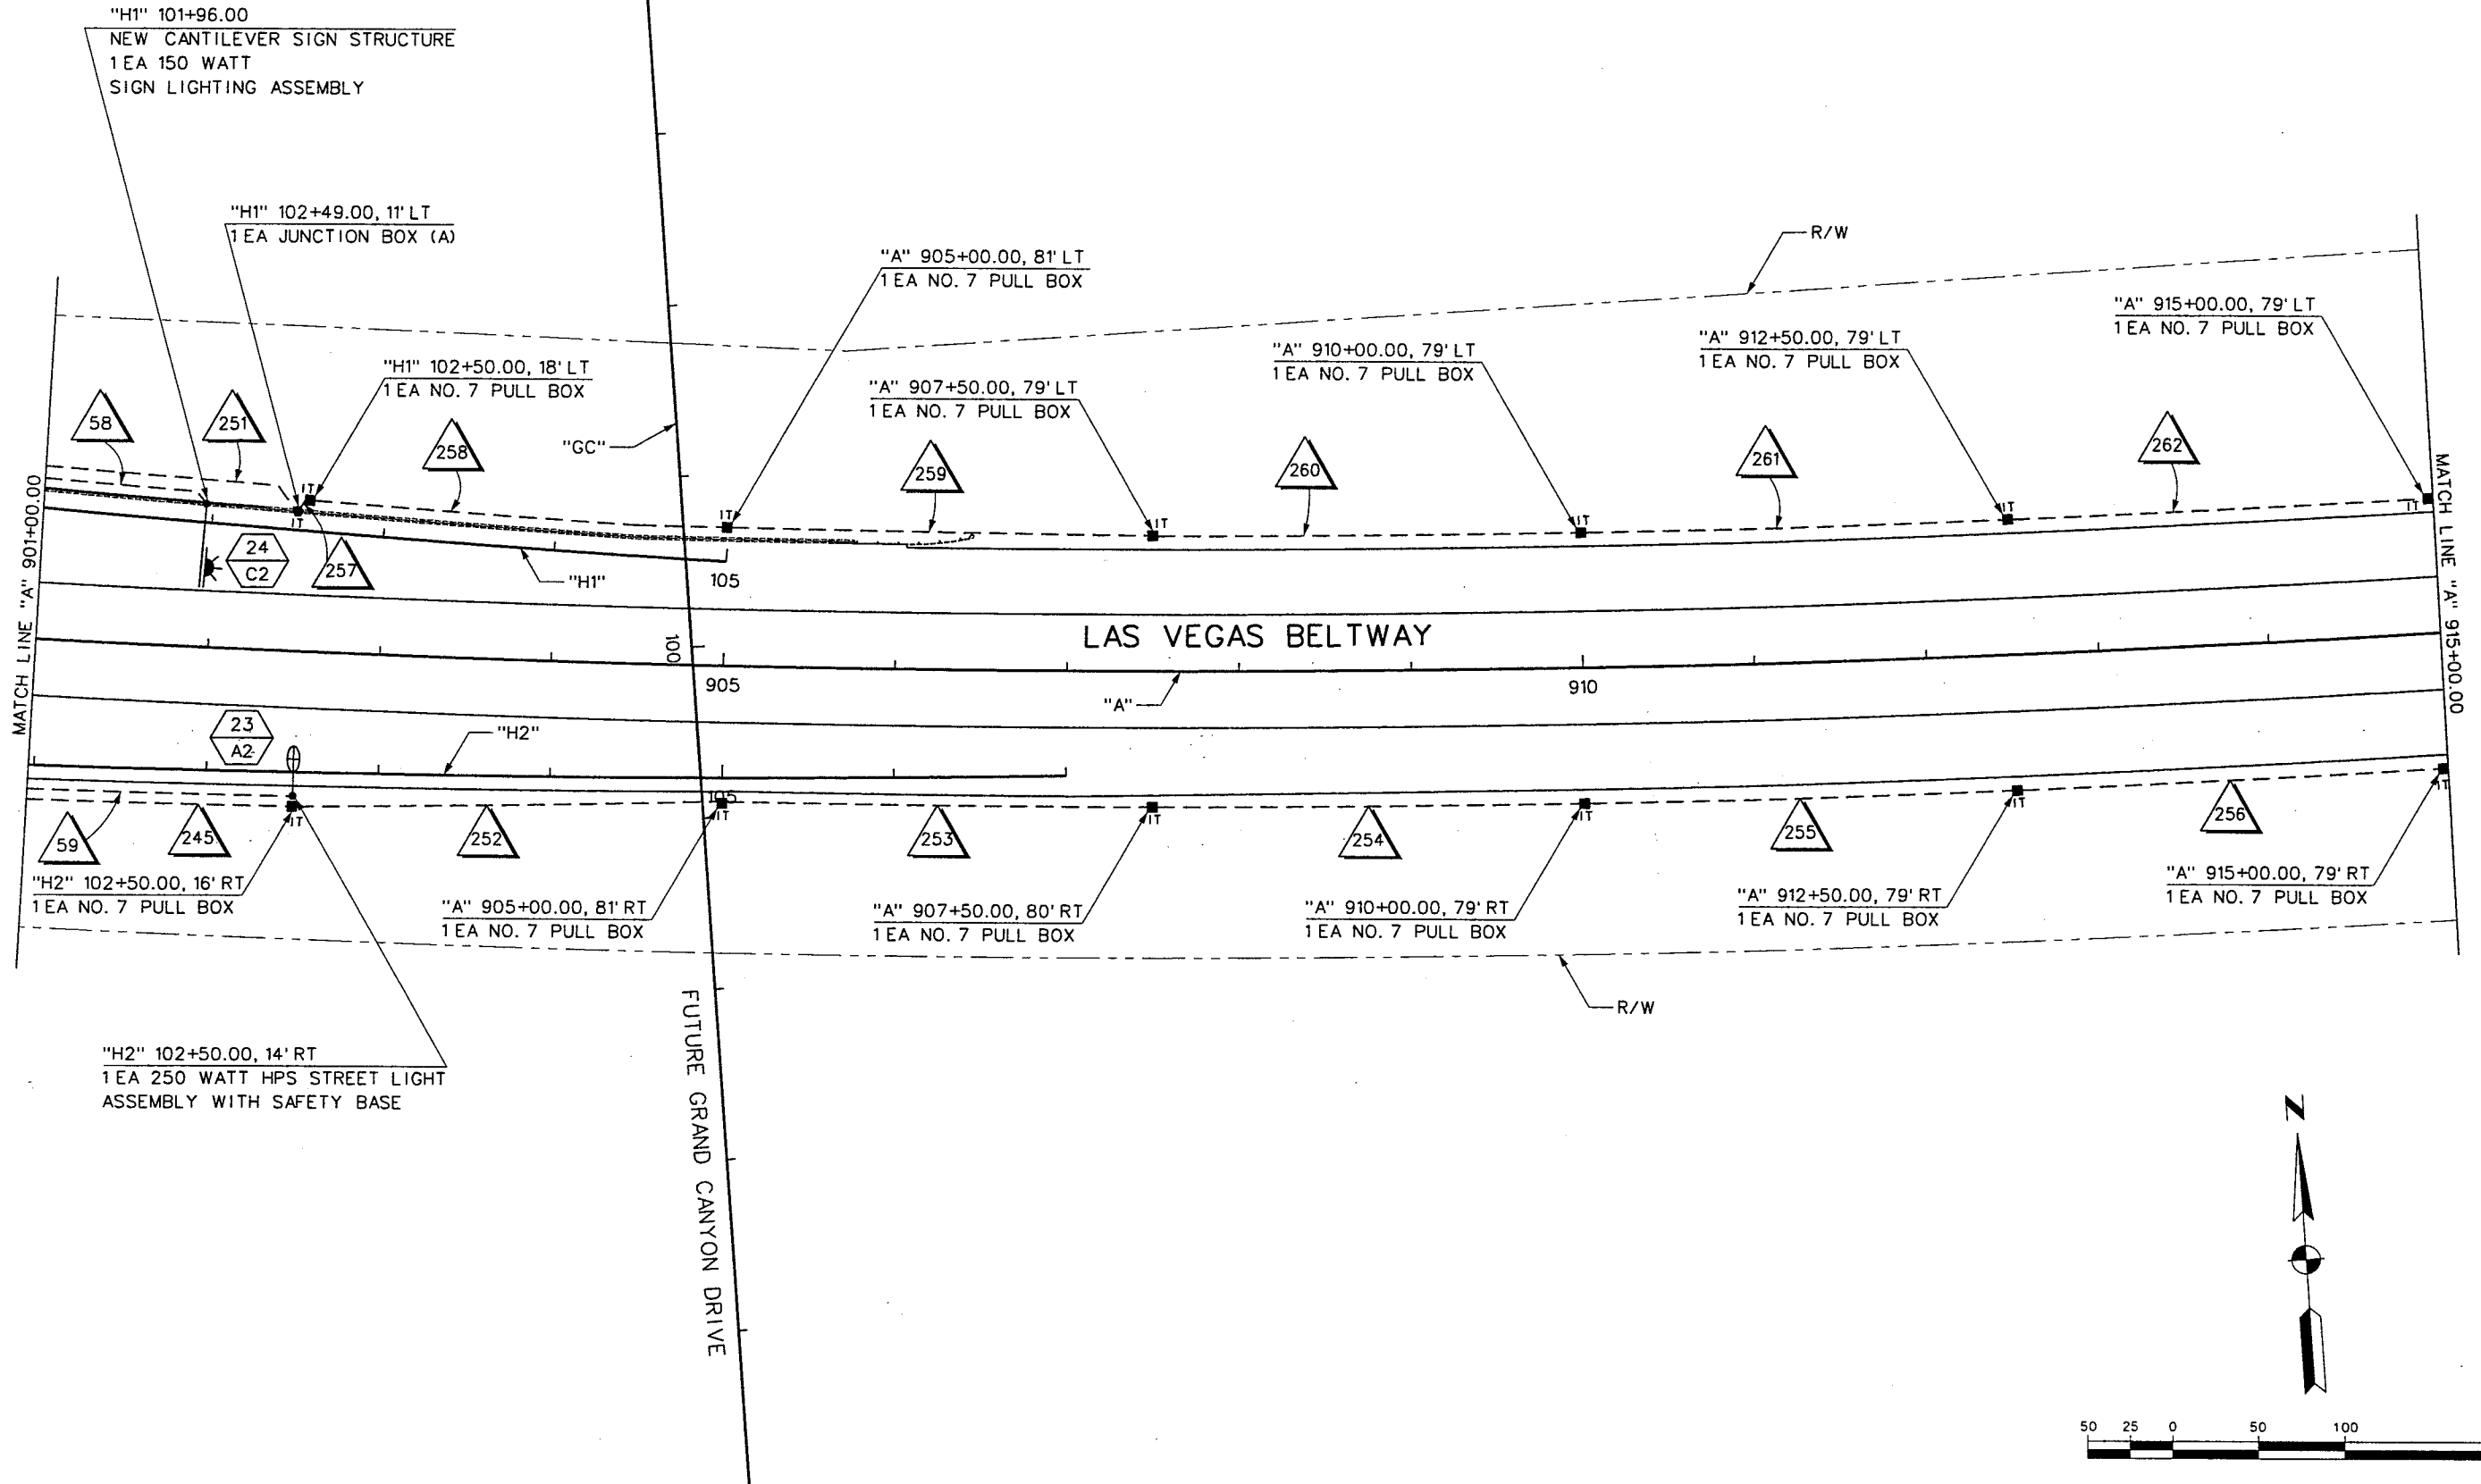


REFERENCE FILES -ROW.MST - 851-border.mst - 851-sloop.mst - 851-intermalign.mst - 851-int-geo.mst
FILE NAME: V:\851 Ann Rd to El Capitan\Interm\Lighting\851-LT10.dgn - 4/2/2002 - 10:33:50 ECG

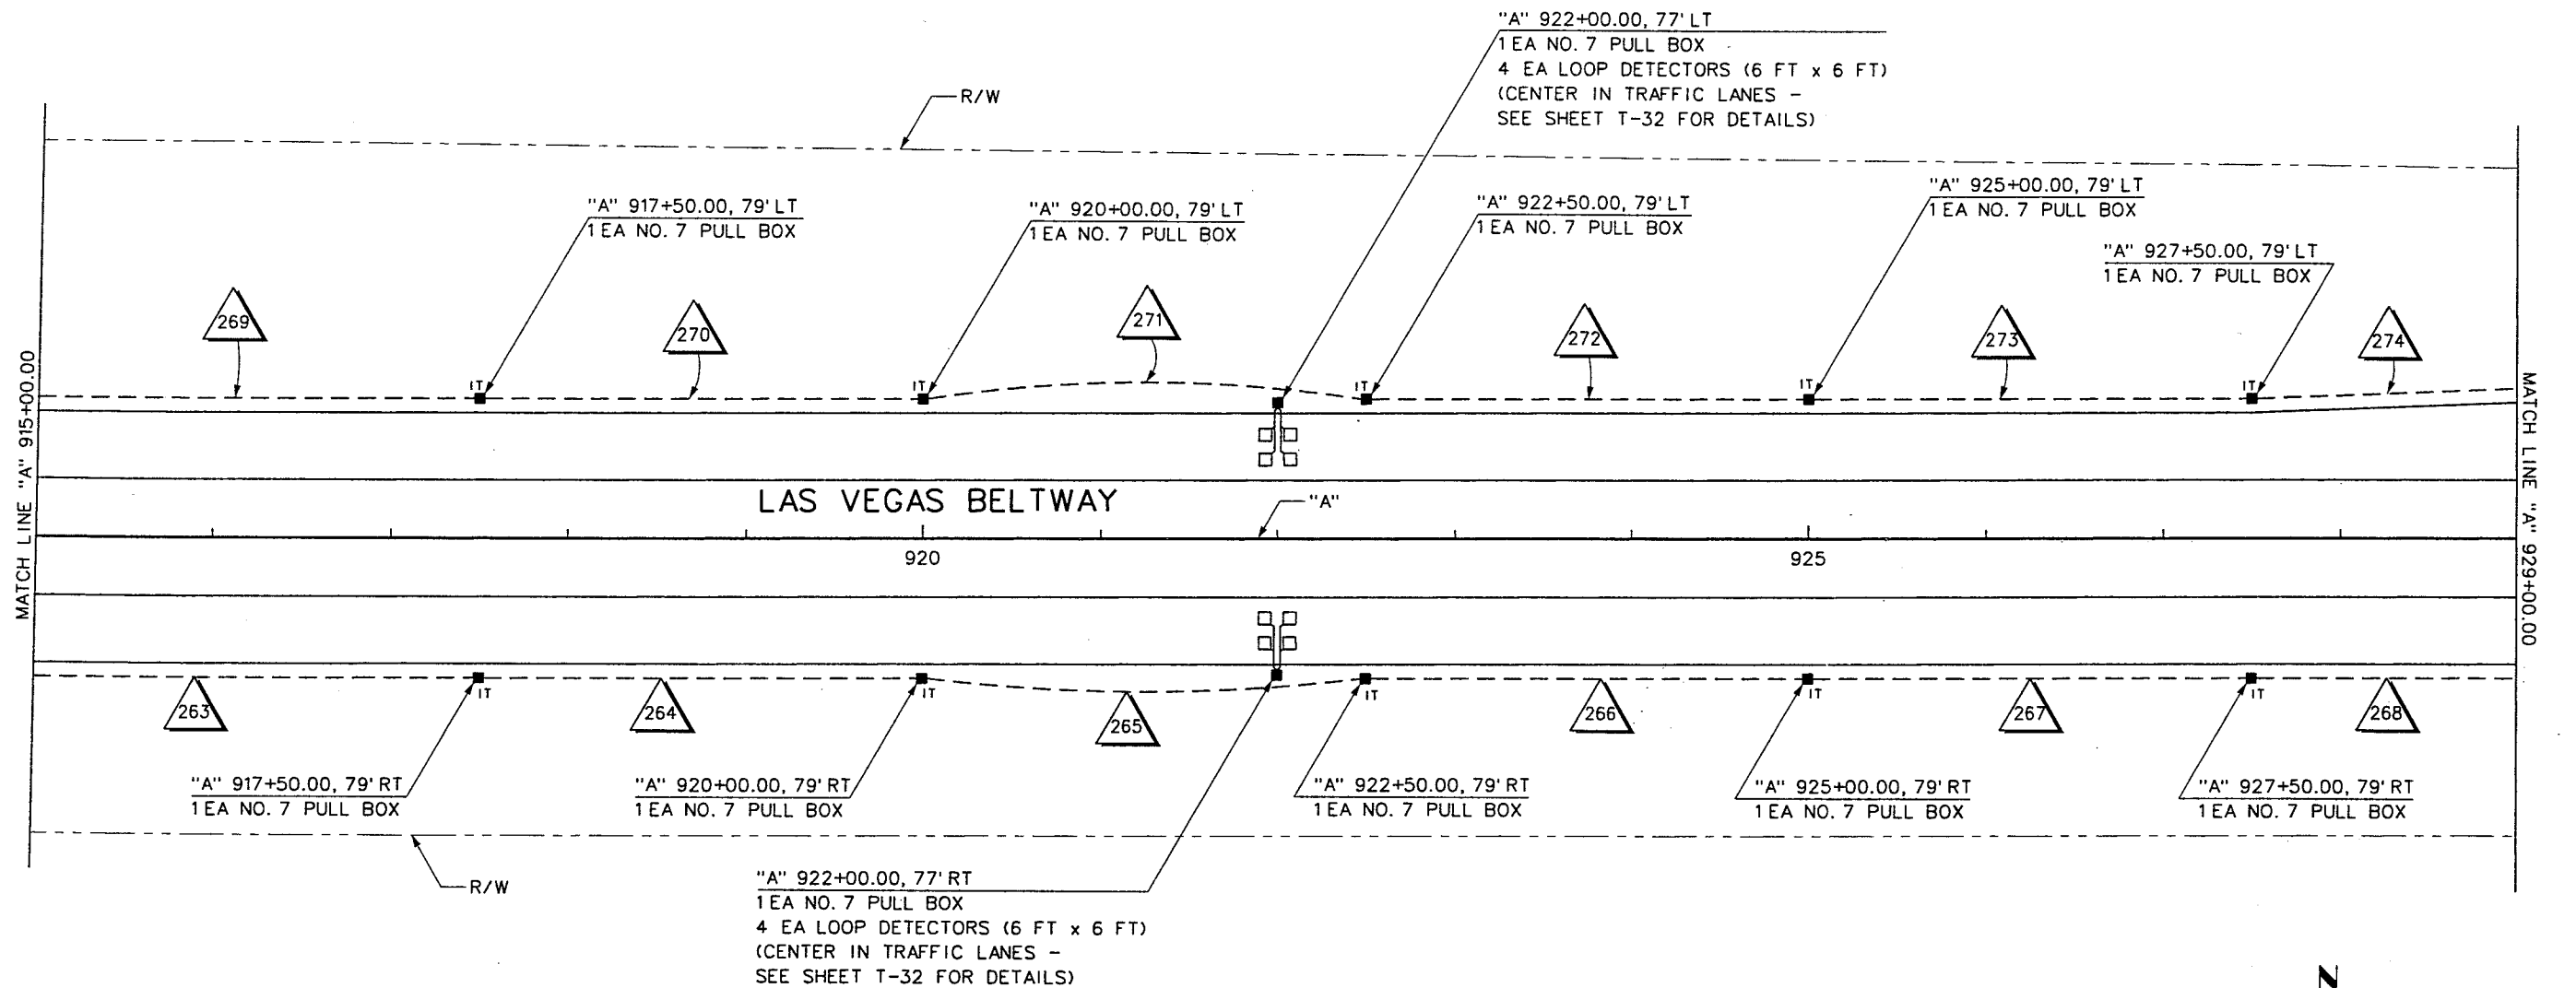

REFERENCE FILES: . INT-GEO.MST - 851-ROW.MST - 851-border.mst - 851-stop.mst - 851-intermalign.mst
FILE NAME: V:\851 Ann Rd to El Capitan\Interm\Lighting\851-LT16.dgn - 4/11/2002 - 11:21:27 ECG

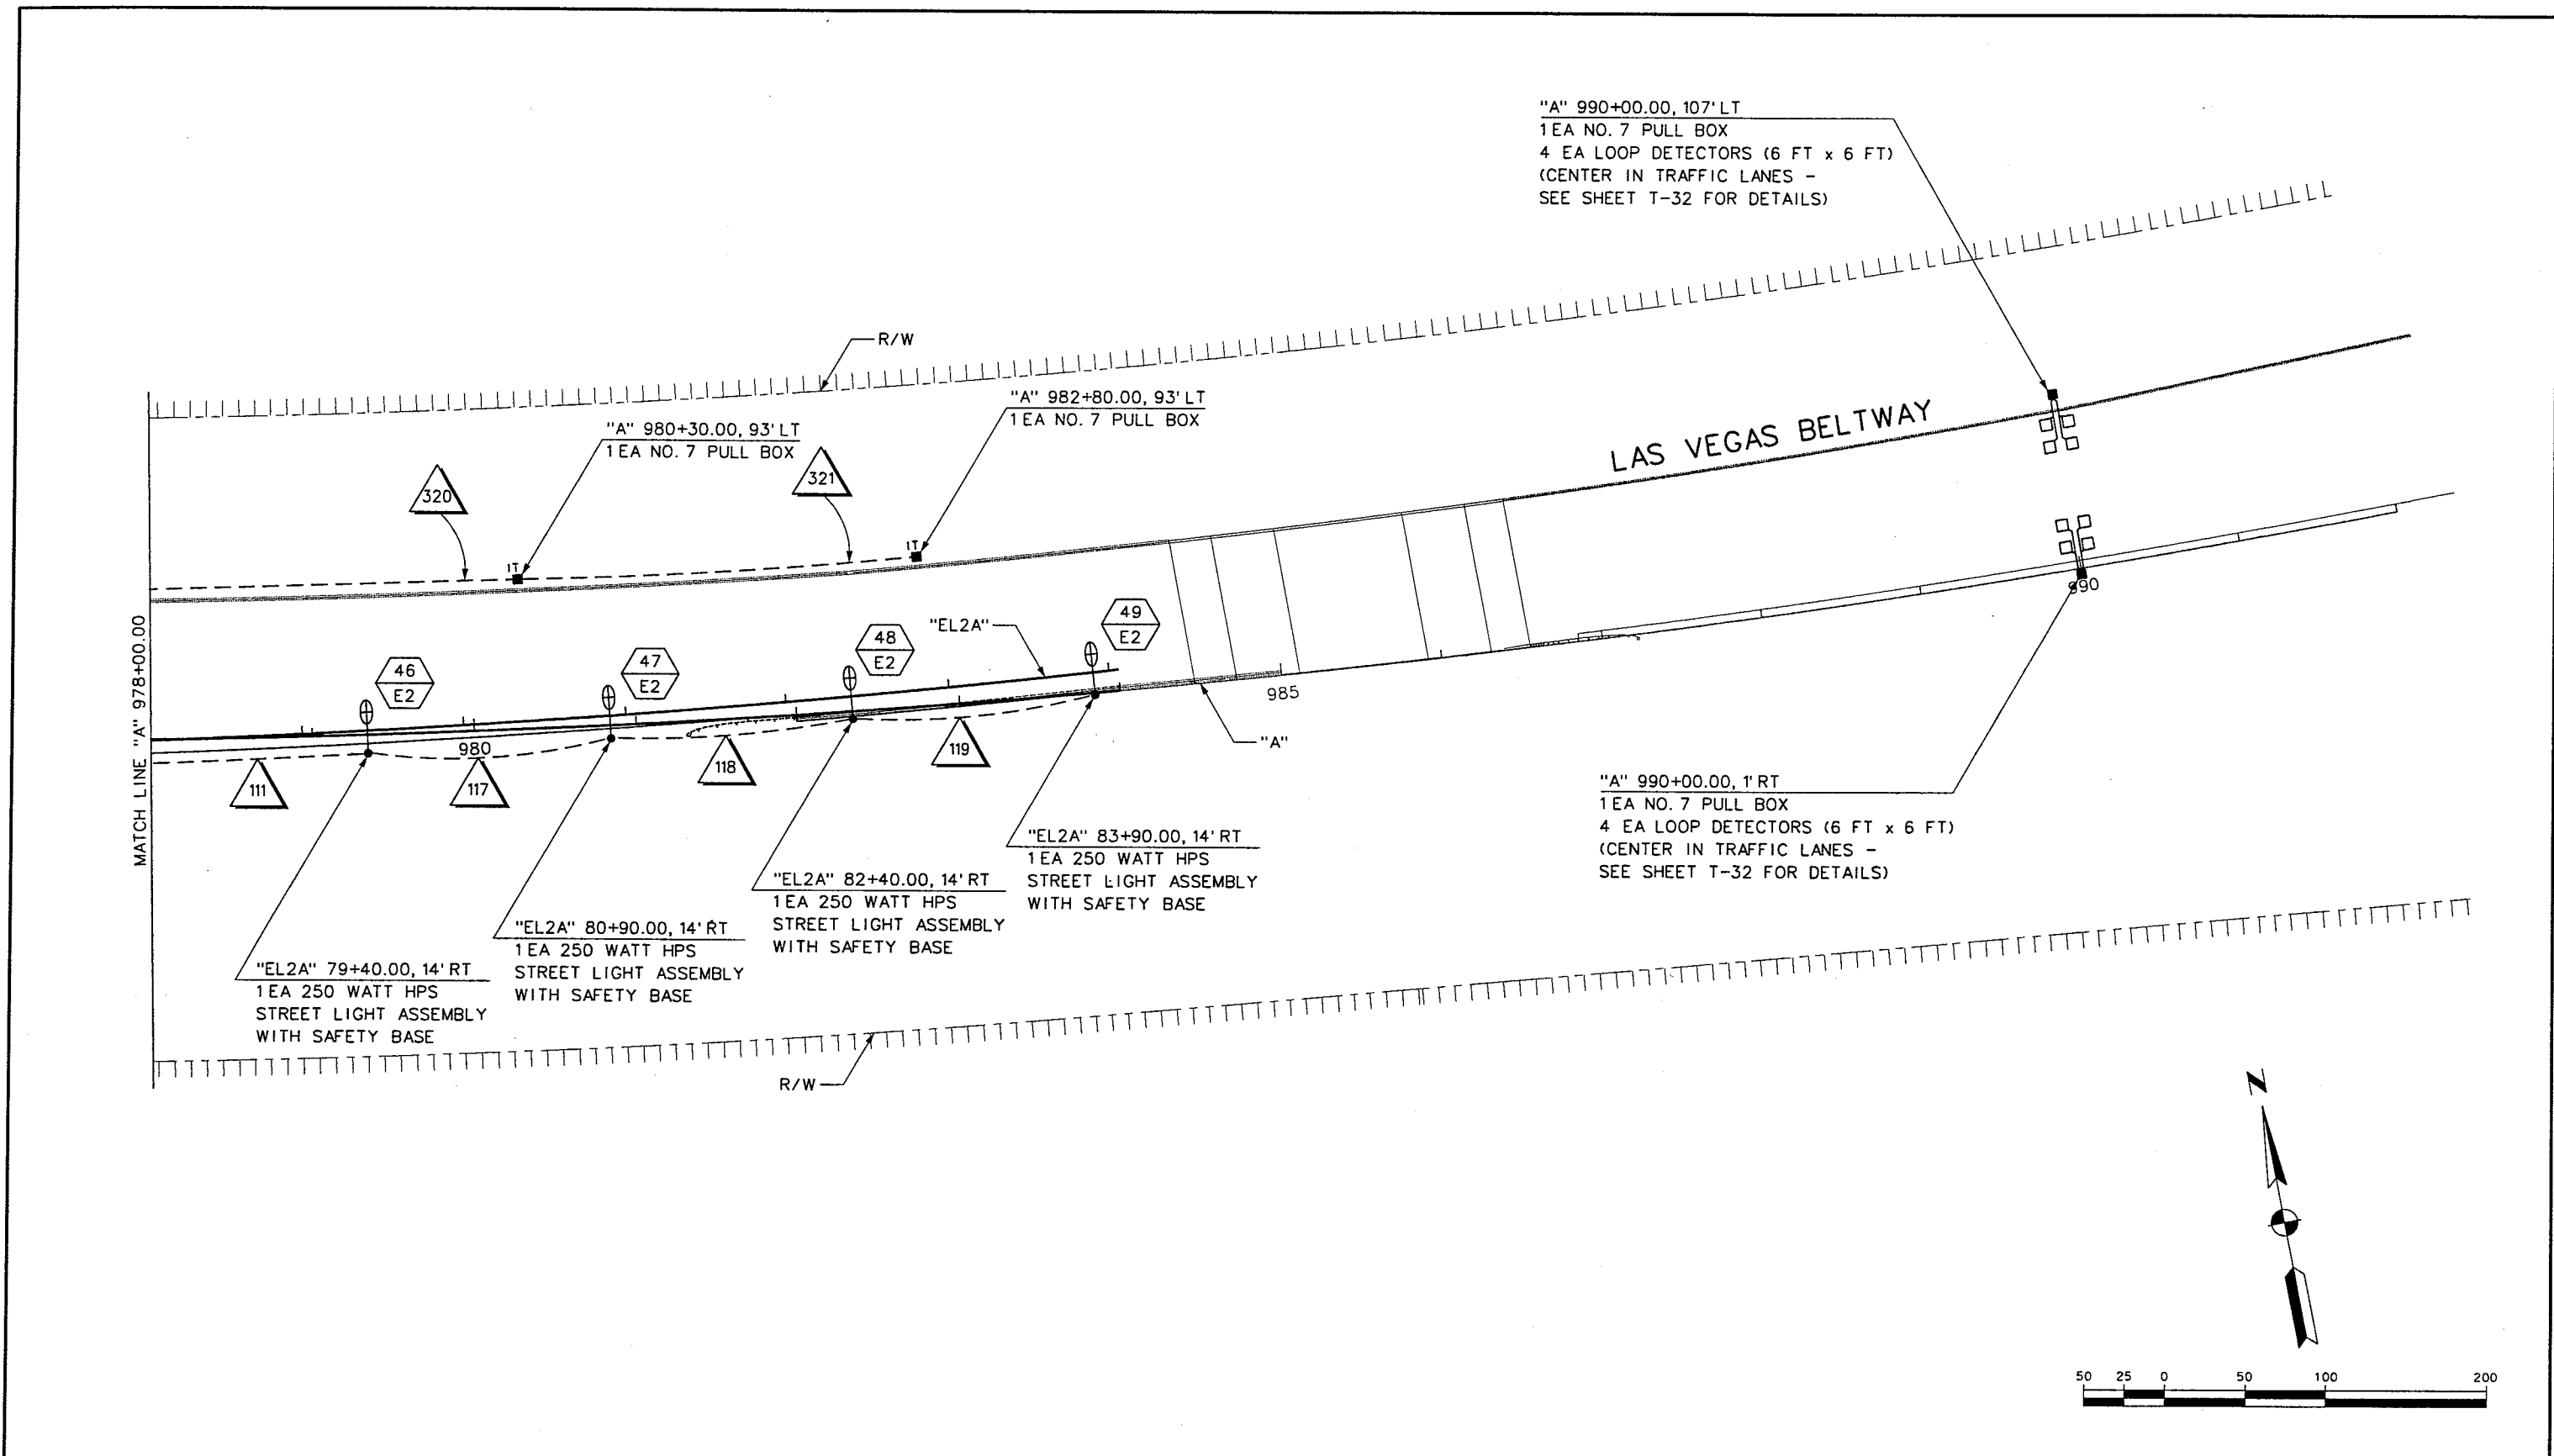

REFERENCE FILES: INT-GEO.MST - 851-internal.mst - 851-topo.mst - 851-border.mst - 851-ROW.MST - 851-stamp.i
FILE NAME: V:\851 Ann Rd to El Capitan\intern\Lighting\851-LT17.dgn - 4/2/2002 - 13:20:59 ECG

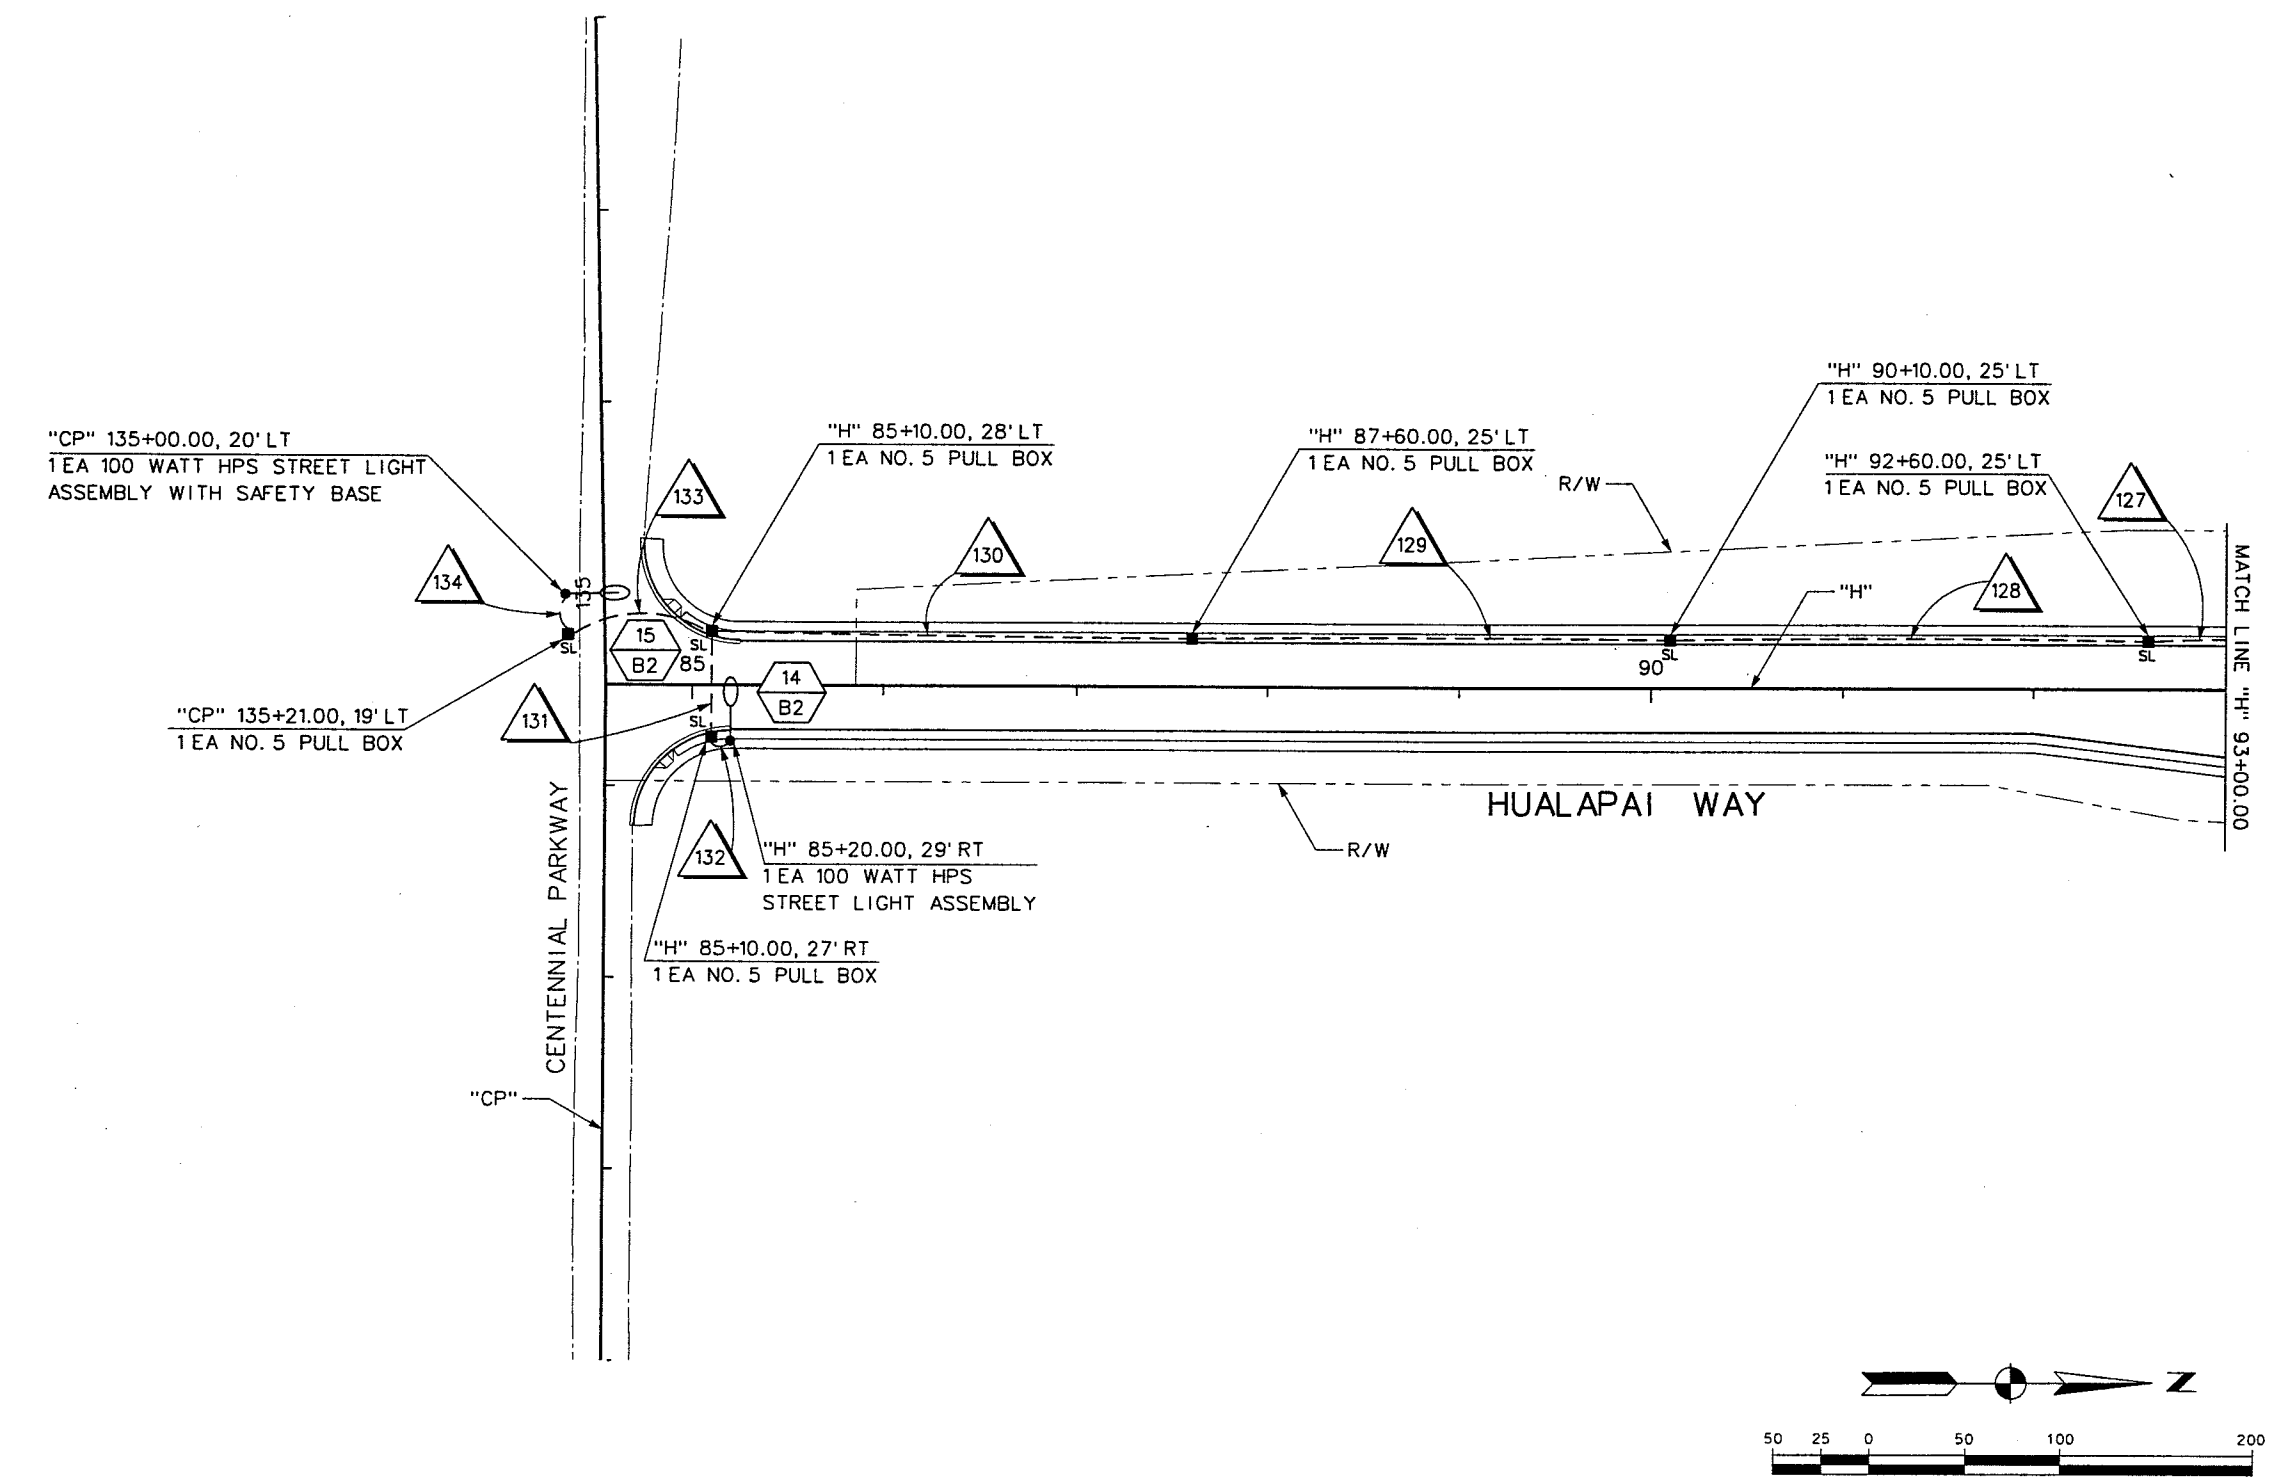

REFERENCE FILES: interm1ign.mst - 851-INT-GEO.MST - 851-border.mst - 851-ROW.MST - 851-stamp.mst
FILE NAME: V:\851 Ann Rd to El Capitan\Interm\Lighting\851-LT18.dgn - 4/2/2002 - 15:58:48 ECG

REV. NO.	DATE	DESCRIPTION	APPROVED

REFERENCE FILES: -border.mst - 851-stamp.mst
FILE NAME: V:\851 Ann Rd to El Capitan\intern\Lighting\851-LT28.dgn - 4/11/2002 - 14:53:06 ECG

SERVICE PEDESTAL FOR CIRCUIT G
"EL" 21+35.50, 71' LT
WIRING SCHEMATIC

