

6
1
5
1
4
1
3
2
1
1


D

C

B

A

NOTE:
FOR CONTROL LOOP DESCRIPTION
SEE SPECIFICATIONS.

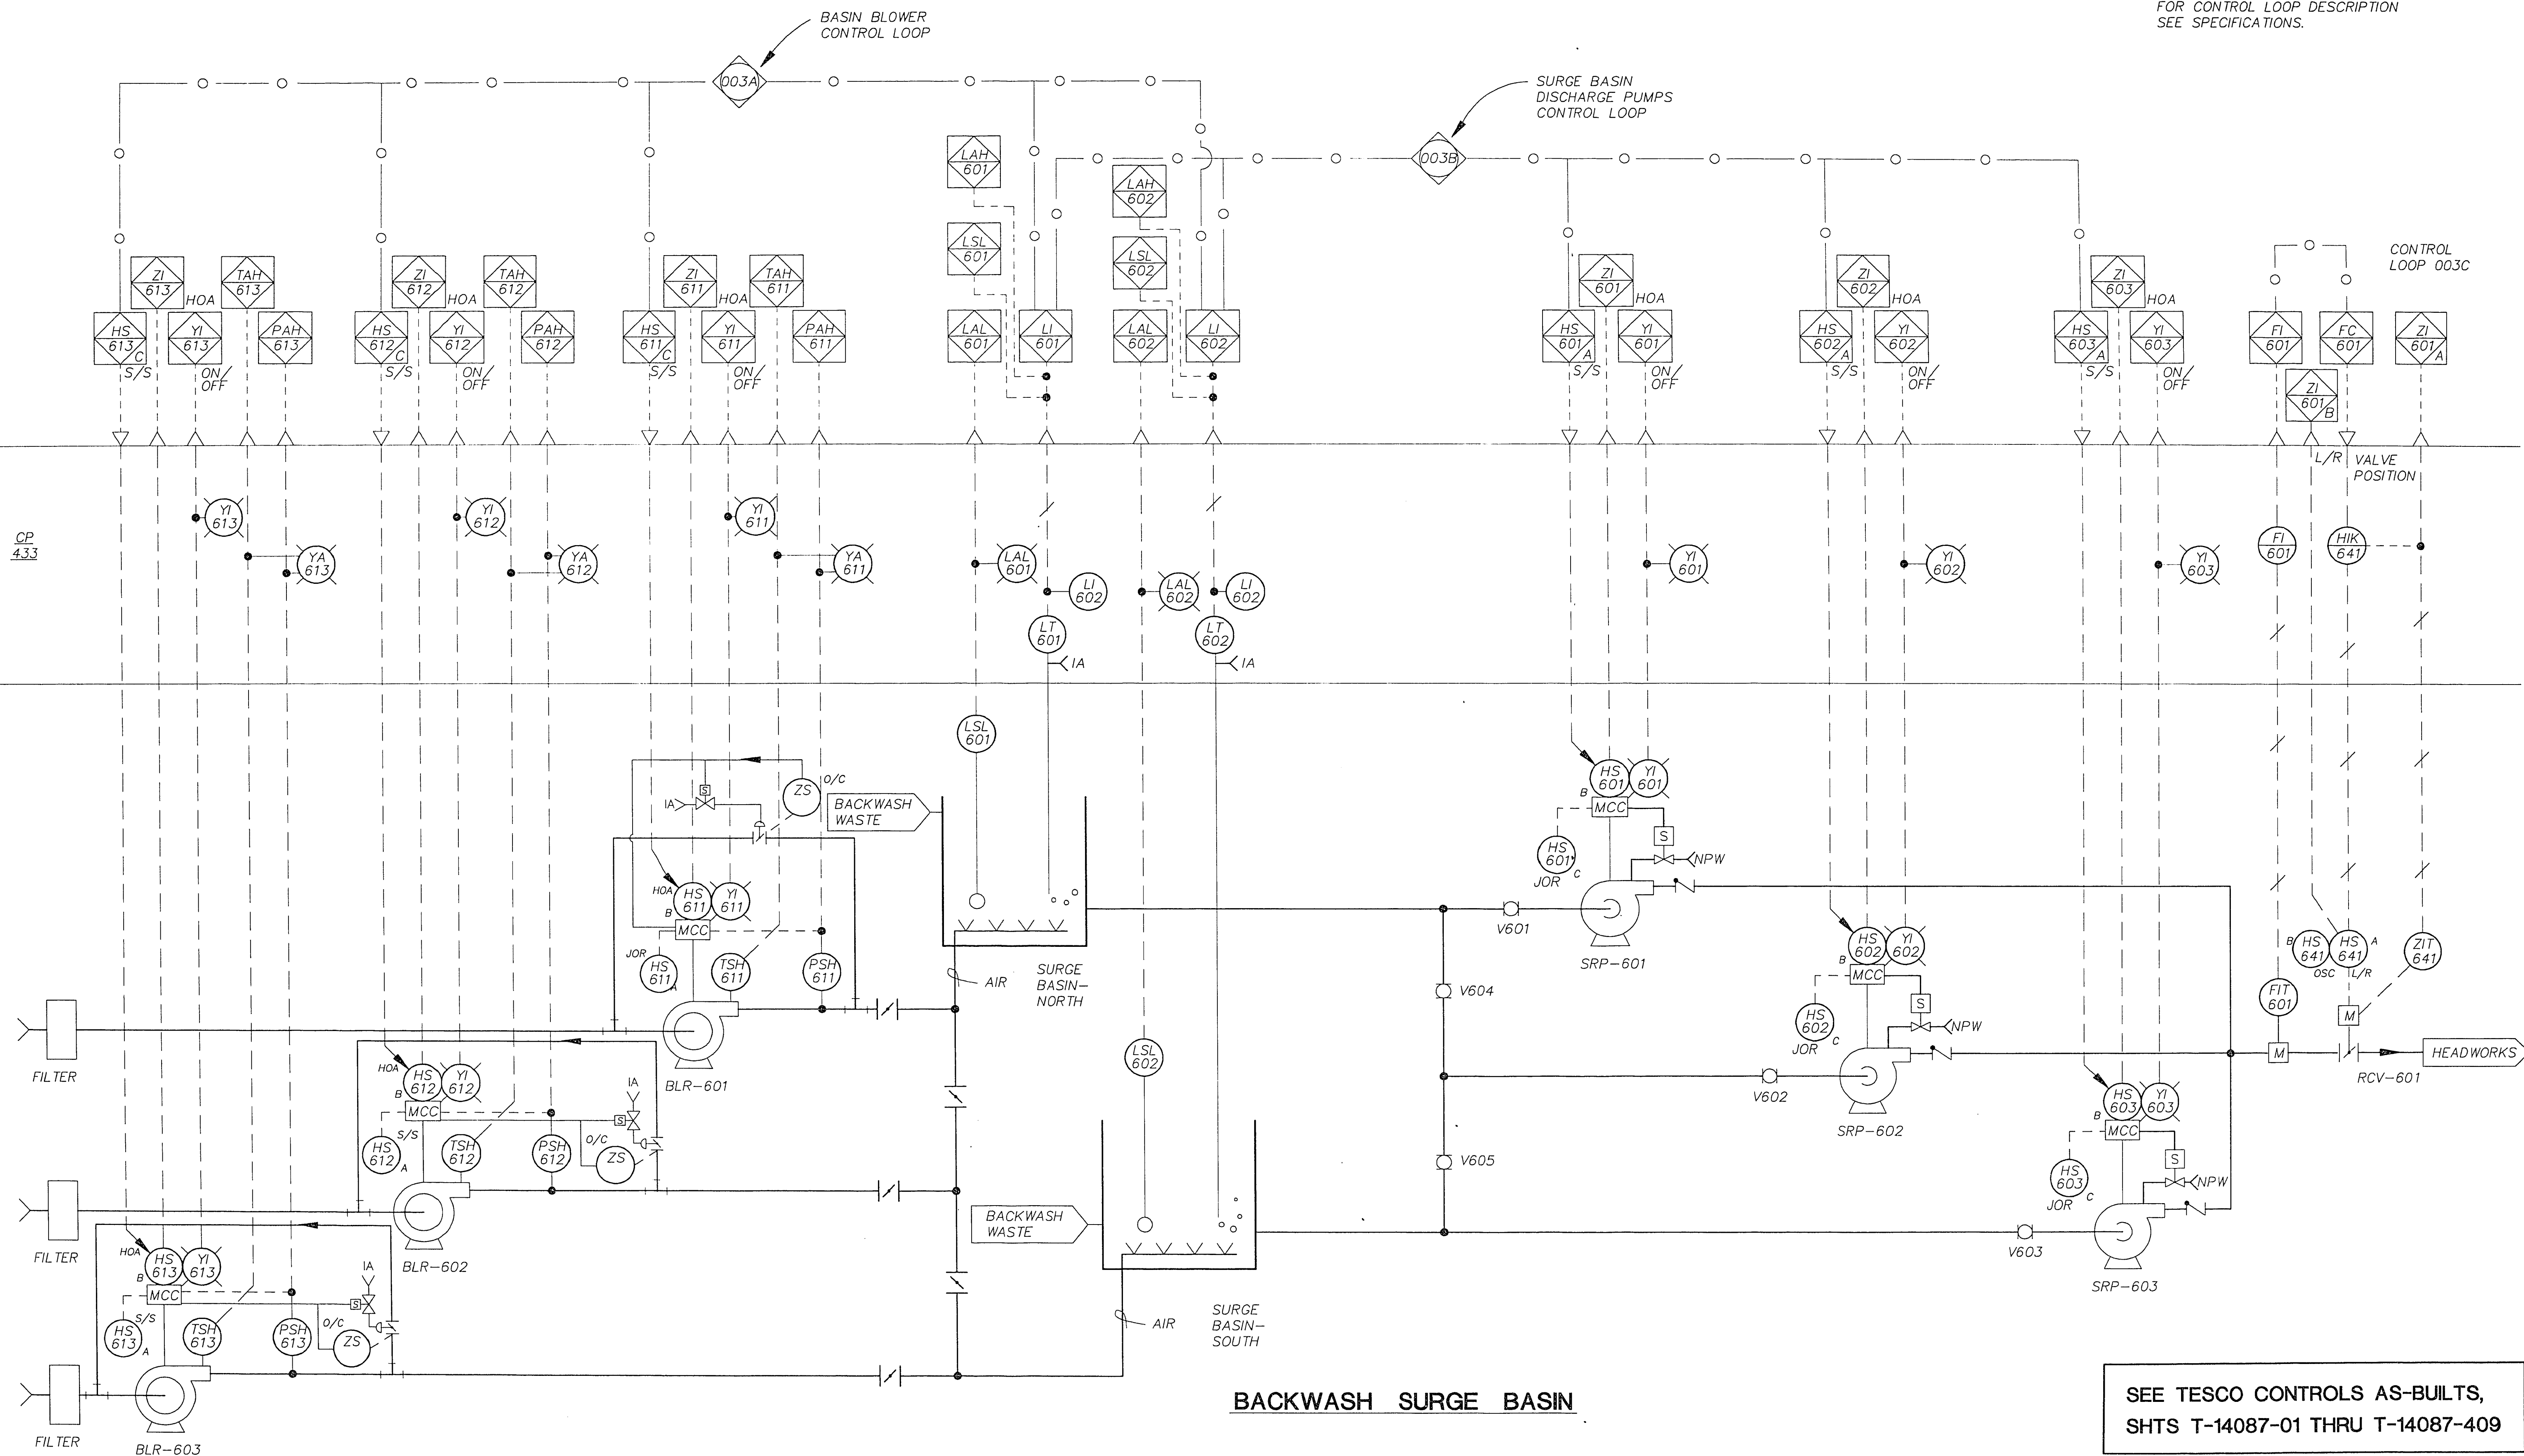

BACKWASH SURGE BASIN

SEE TESCO CONTROLS AS-BUILTS,
SHTS T-14087-01 THRU T-14087-409



HDR Engineering, Inc.

Issue No.	Description	Date	Drawn	Checked	Rev'd	Engr.	Proj. Mgr.
2	ISSUED FOR CONSTRUCTION	6/8/92	BMP	LDS	LDS	JBG	
D	ADDENDUM NO. 3	3/10/92	BMP	LDS	LDS	JBG	
A	ISSUED FOR BIDS	1/6/92	RCB	LDS	LDS	JBG	

Project Manager	JEFFREY B. GLOVER
Architect	
City	
Electrical	L. SMITHEY
Drawn By	R. BURNS

City of Las Vegas
Water Pollution Control Facility
Nitrification / Filtration Facilities
Contract 16
EFFLUENT FILTRATION COMPLEX

BACKWASH
SURGE BASINS

Date	JUNE 1992	Project No.	00120-083-141	Sheet No.	I-06 264 of 274	Issue	3
Scale	NONE						

9-1-284

311.33