
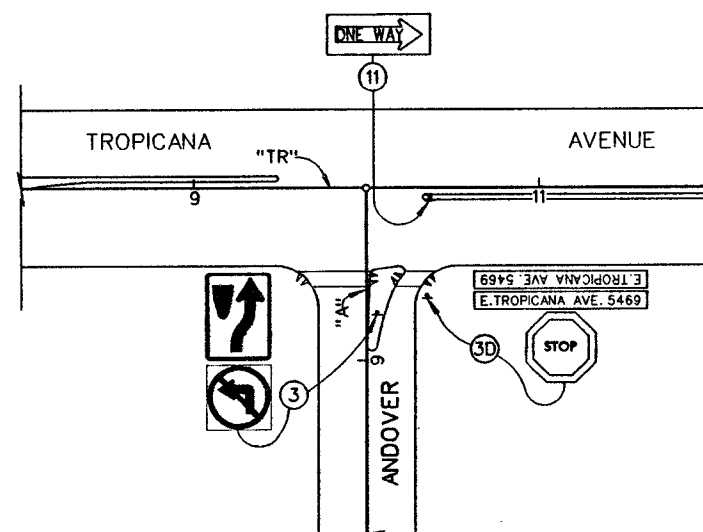
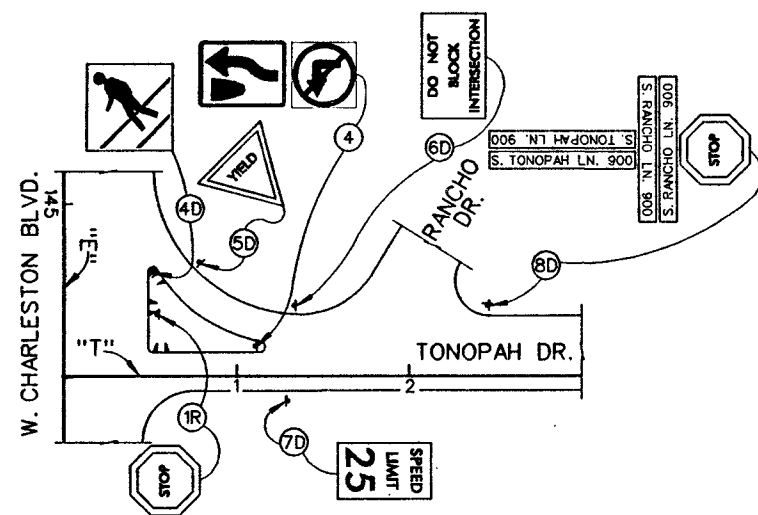


FED. RD. REG. NO.	STATE	PROJECT NO.	COUNTY	SHEET NO.
9	NEVADA	STP 170(53) STP 170(56)	CLARK	TS-1

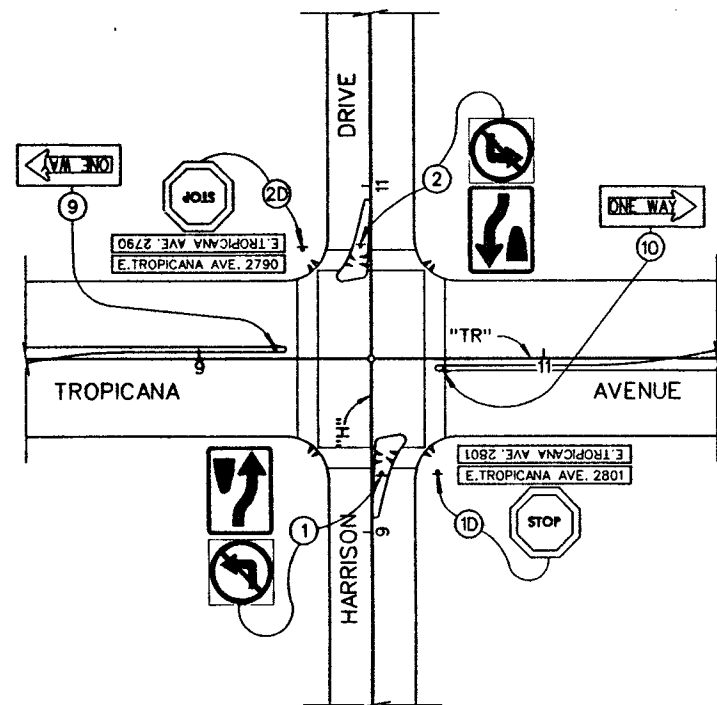

STATE OF NEVADA
DEPARTMENT OF TRANSPORTATION

SIGN REMOVALS
&
SIGN LOCATIONS 14