


85" x 15" CMP 11' x 8'
S = 0.005
Vertical Scale 1" = 2'
Horizontal Scale 1" = 10'

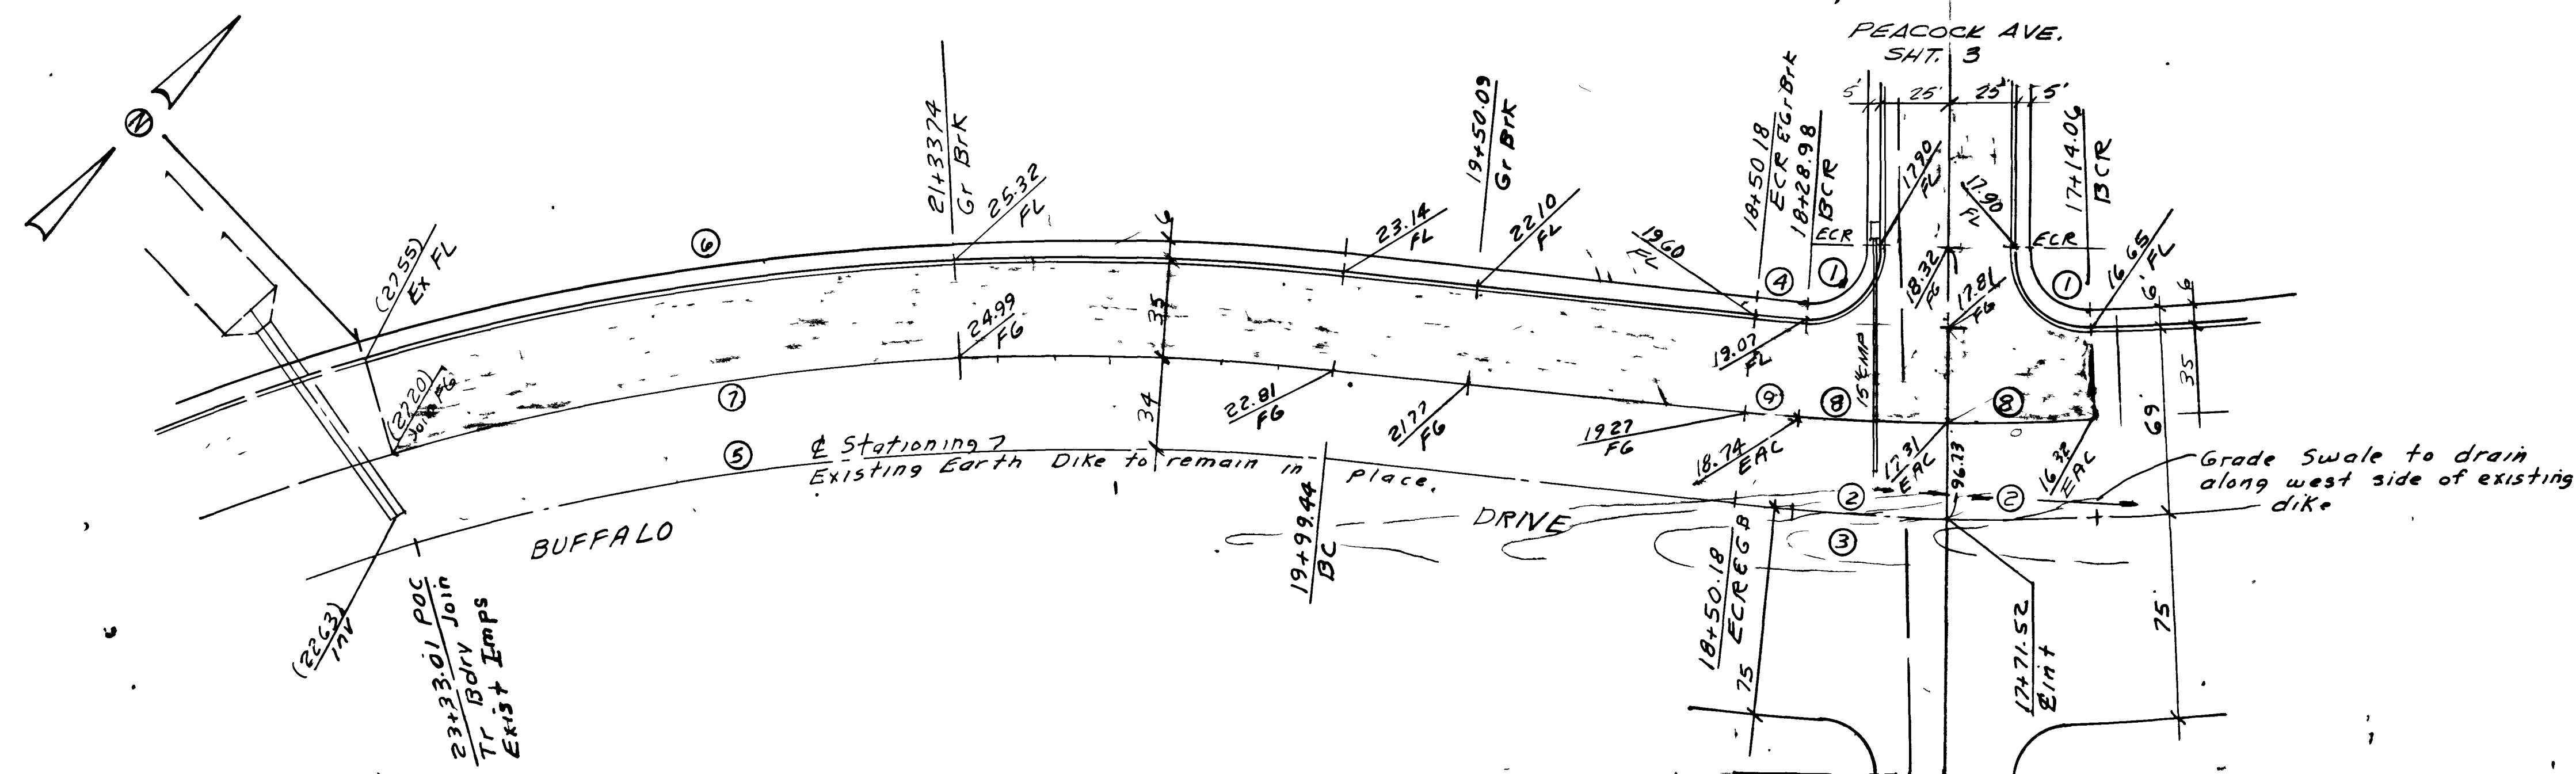

CURVE DATA

No	Δ	R	L	T
1	93-52-24	26'	42.60	27.82
2	3-52-24	850	57.44	28.74
3	7-19-29	850	108.66	59.41
4	1-25-43	781	19.47	9.74
5	22-29-06	850	333.57	168.96
6	22-29-06	919	340.65	182.68
7	22-29-06	884	346.91	175.72
8	3-52-24	816	55.16	27.59
9	1-25-43	816	20.35	10.17

APPROVED BY
 William [Signature] Las Vegas City Engineer
 Robert [Signature] Las Vegas Field Engineer
 [Signature] Quality Control Engineer

SUBMITTED BY
 Charley R. Johnson
 Charley R. Johnson RPE
 Nev. Cert. No 3005

CONSULTING ENGINEERS & PLANNERS
 2209 PARADISE ROAD LAS VEGAS NEVADA 89102
 702-735-0227

CHARLESTON RAINBOW UNIT NO 15B
 STREET PLAN & PROFILE
 BUFFALO DRIVE

SCALE:	WO NO 1866-15B	DATE 5/26/77	SHEET	OF
HORIZ: 1" = 40'	DES.	REV.	2	10
VERT: 1" = 4'	CHK.	REV.		

3003 107g-1055-15B

