


5/19/2015 11:42 AM
C:\Users\jmorris\OneDrive\Documents\151057\151057.dwg

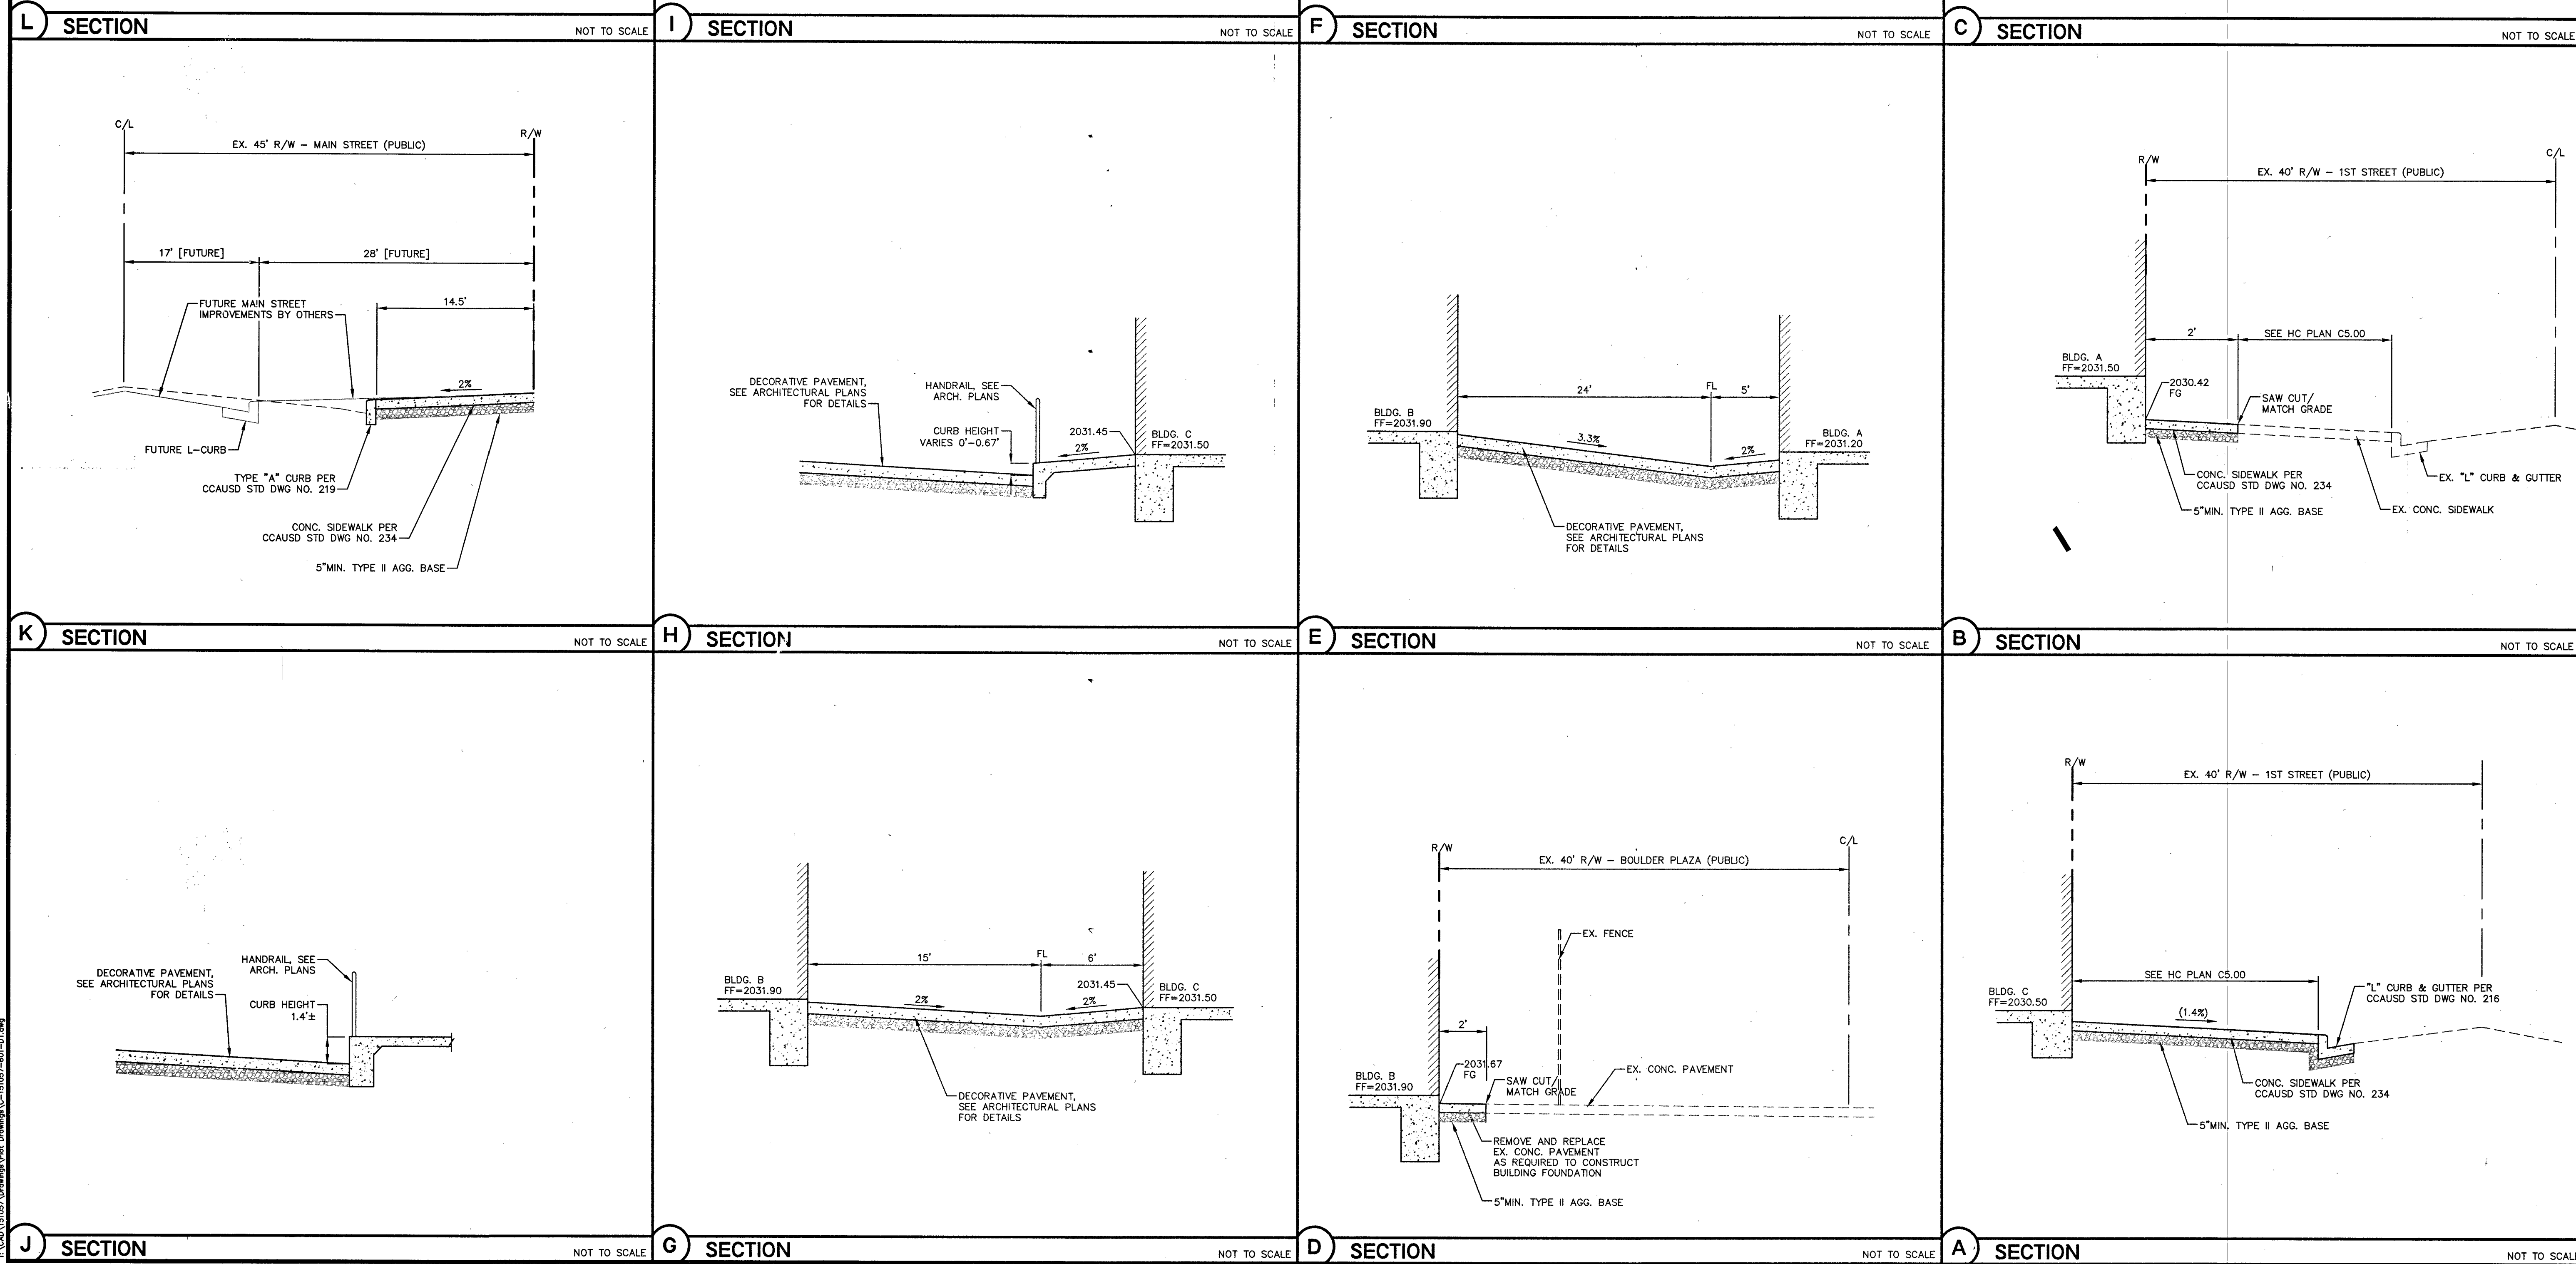

6945 South Jones Blvd. Las Vegas, NV 89118 Phone (702) 385-9312 Fax (702) 385-9317 www.lochsa.com	
Lochsa engineering	
ART DISTRICT PLAZA FOR WORLD INVESTMENT NETWORK	
DETAIL SHEET SHEET 1 OF 1	
PROJECT No.: 151057	
DATE: 5/19/15	
SCALE: N/A	
DRAWN BY: CP	
DESIGNED BY: CP	
CHECKED BY: GMM	
SHEET No. C6.00 SHEET 7 OF 7	
107V6540	