


5/19/2015 11:42 AM
C:\Users\jmorris\OneDrive\Documents\151057\Drawings\151057-01.dwg

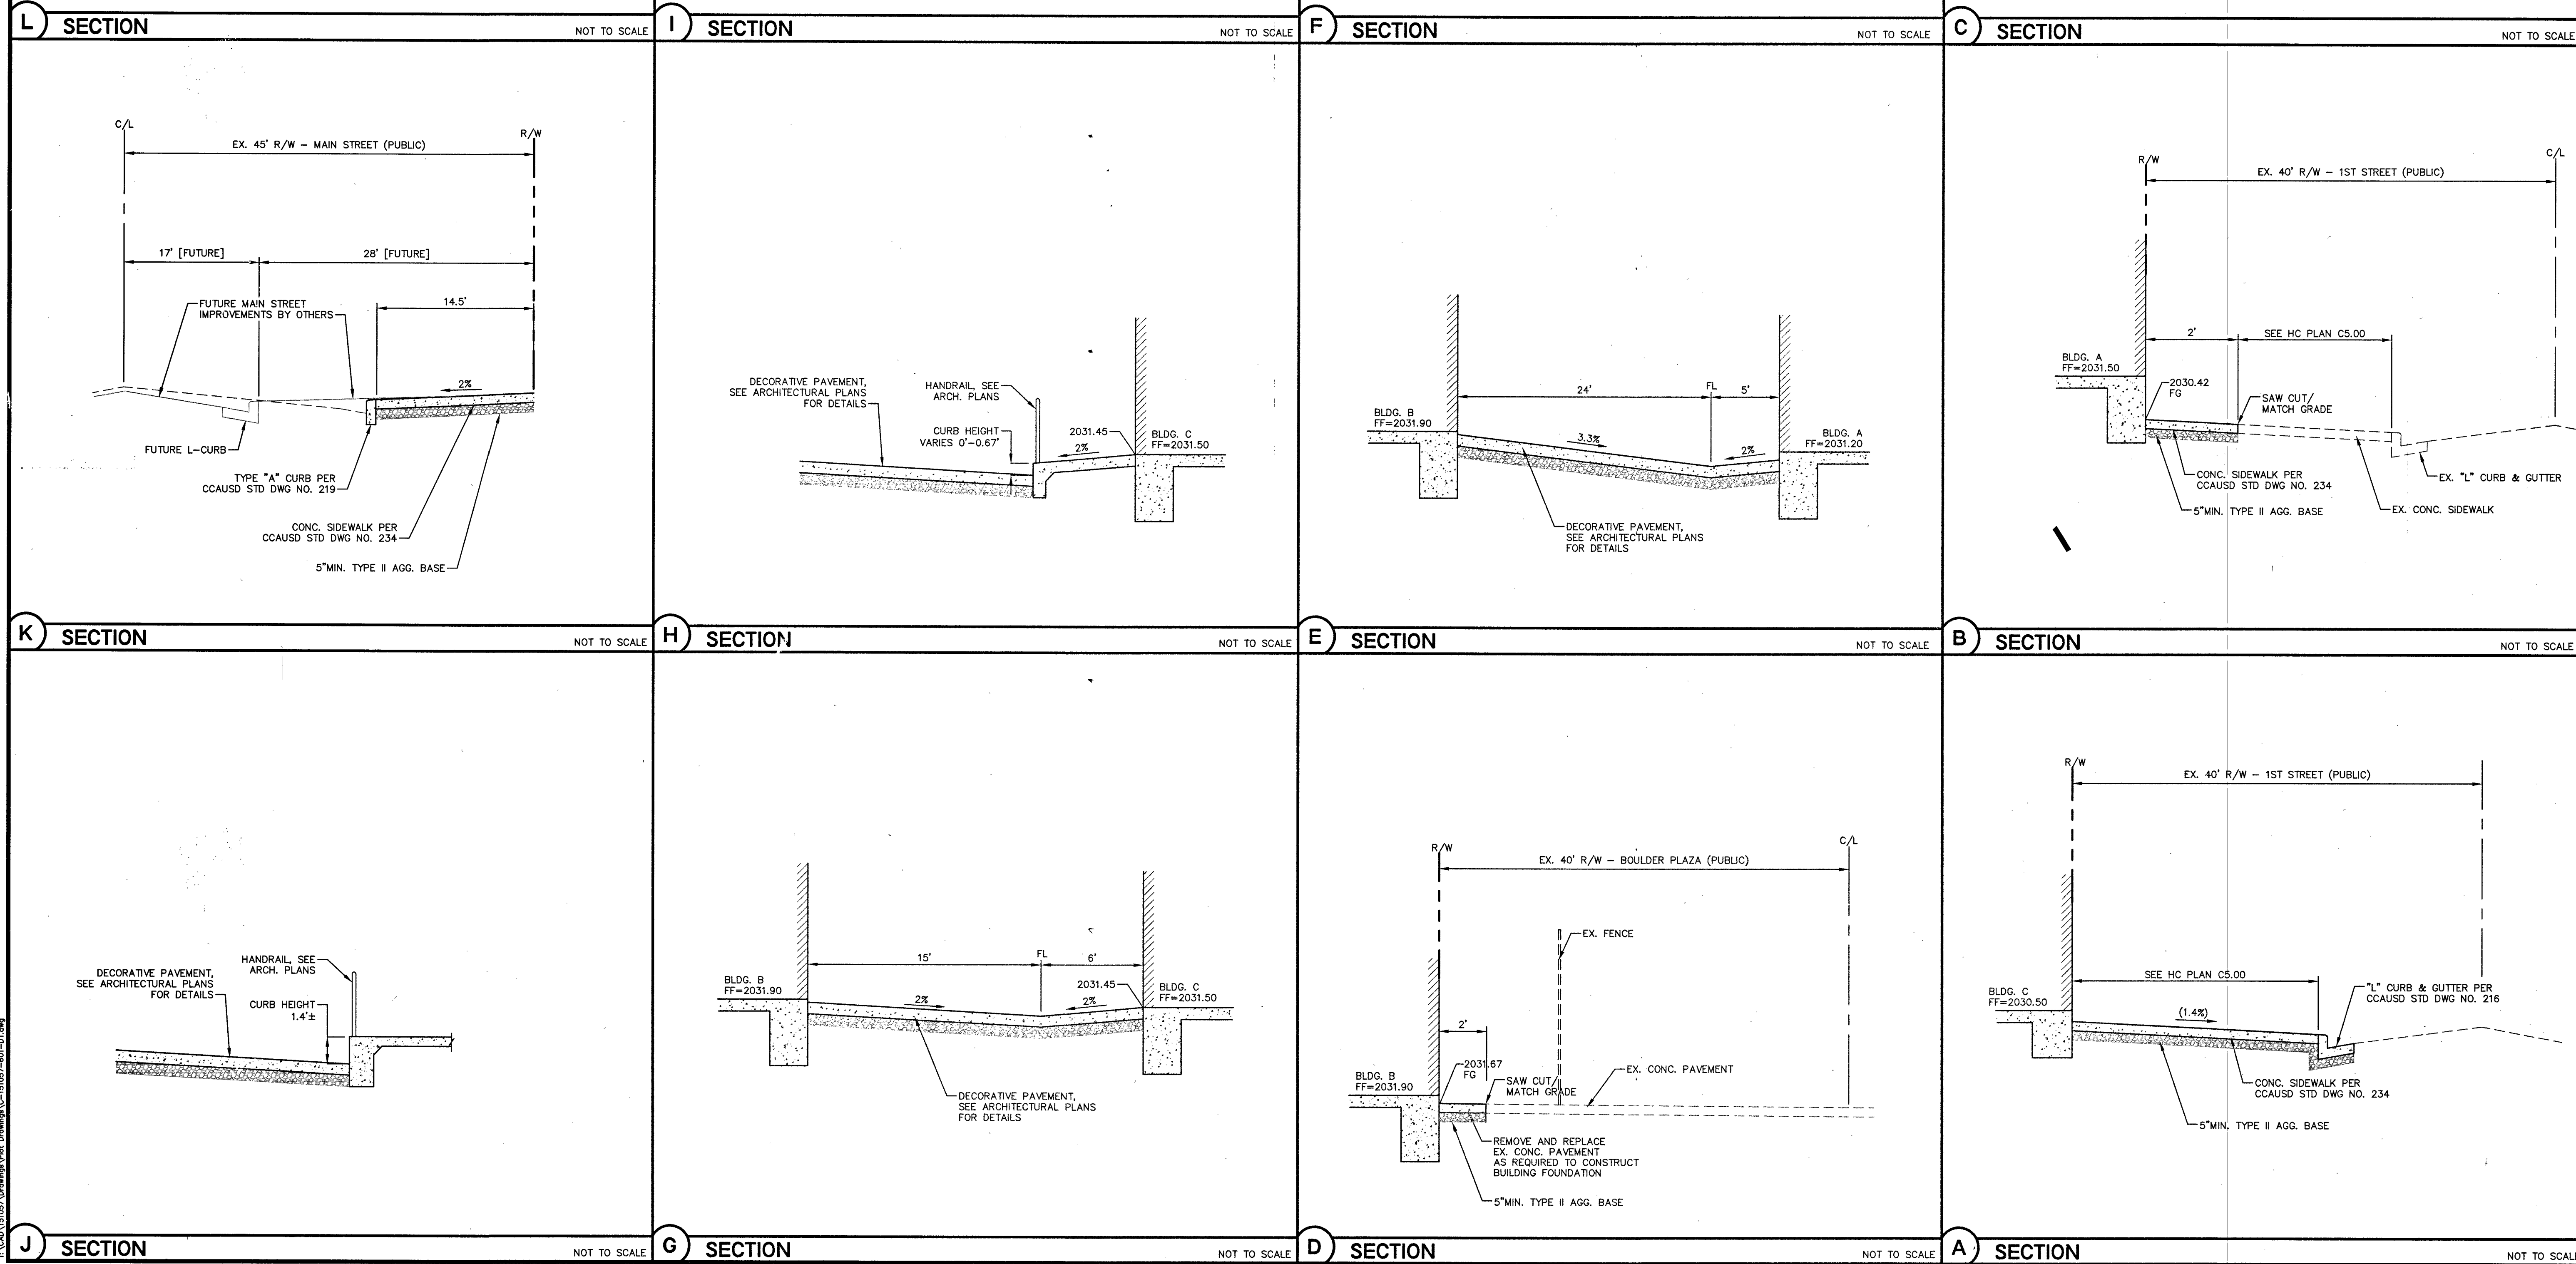

6945 South Jones Blvd. Las Vegas, NV 89118 Phone (702) 385-9312 Fax (702) 385-9317 www.lochsa.com	
Lochsa engineering	
ART DISTRICT PLAZA FOR WORLD INVESTMENT NETWORK	
SHEET PROJECT No.: 151057 DATE: 5/19/15 SCALE: N/A DRAWN BY: CP DESIGNED BY: CP CHECKED BY: GMM	
GUY M. MORRIS EXP. 12-31-17 CIVIL No. 14526 9-17-15	
SHEET No. C6.00 SHEET 7 OF 7 H460562 HTE No. 10706540	