




MARK	QUANTITY	DESCRIPTION
1	EA.	ELECTRO-MECH. COMPONENTS, INC. (DOUBLE BARRIER) SQUARE PUSH BUTTON SWITCH, CAT. NO. 674-2128-LB11C-W (LEGEND TO READ: "LAMP TEST").
2	EA.	ELECTRO-MECH. COMPONENTS, INC. (DOUBLE BARRIER) SQUARE LIGHTED PUSH BUTTON SWITCH, CAT. NO. 674-2128-LB12C-W/RE. 00-05 LAMPS
3	30 EA.	ELECTRO-MECH. COMPONENTS, INC. (SINGLE BARRIER) SQUARE LIGHTED PUSH BUTTON SWITCH, CAT. NO. 684-2128-LB12C-W/RE. 00-05 LAMPS (LEGEND PLATE TO READ: OPEN (TOP HALF); CLOSED (BOTTOM HALF)).
4	2 EA.	WESTINGHOUSE ELECTRIC CO. REMOVABLE KEY, OVAL HANDLE, REMOVABLE IN "12" POSITION.
5	1 EA.	WESTINGHOUSE ELECTRIC CO. STAMPED NAMEPLATE NP 502A05AH05
6	1 EA.	WESTINGHOUSE ELECTRIC CO. STAMPED NAMEPLATE NP 502A05AH05
7	1 EA.	ELECTRO-MECH. COMPONENTS INC. (DOUBLE BARRIER) SQUARE LIGHTED PUSH BUTTON SWITCH, CAT. NO. 674-2129-LB11C-W (LEGEND PLATE TO READ: "ALL GROUPS RESET")
8	1 EA.	ELECTRO-MECH. COMPONENTS INC. (DOUBLE BARRIER) SQUARE LIGHTED PUSH BUTTON SWITCH, CAT. NO. 647-2128-LB11C-W/RE. 05 LAMPS (LEGEND PLATE TO READ: RUN.)
9	1 EA.	ELECTRO-MECH. COMPONENTS INC. (SINGLE BARRIER) SQUARE LIGHTED PUSH BUTTON SWITCH, CAT. NO. 684-2127-LB11C-W/00-05 LAMPS (LEGEND PLATE TO READ: STOP.)
10	1 EA.	SAME AS MARK NO. 8 EXCEPT LEGEND PLATE TO READ: OPEN.
11	1 EA.	SAME AS MARK NO. 9 EXCEPT LEGEND PLATE TO READ: CLOSE.
12	1 EA.	SAME AS ③ EXCEPT PUSHBUTTON NOT USED (DISPLAY ONLY)

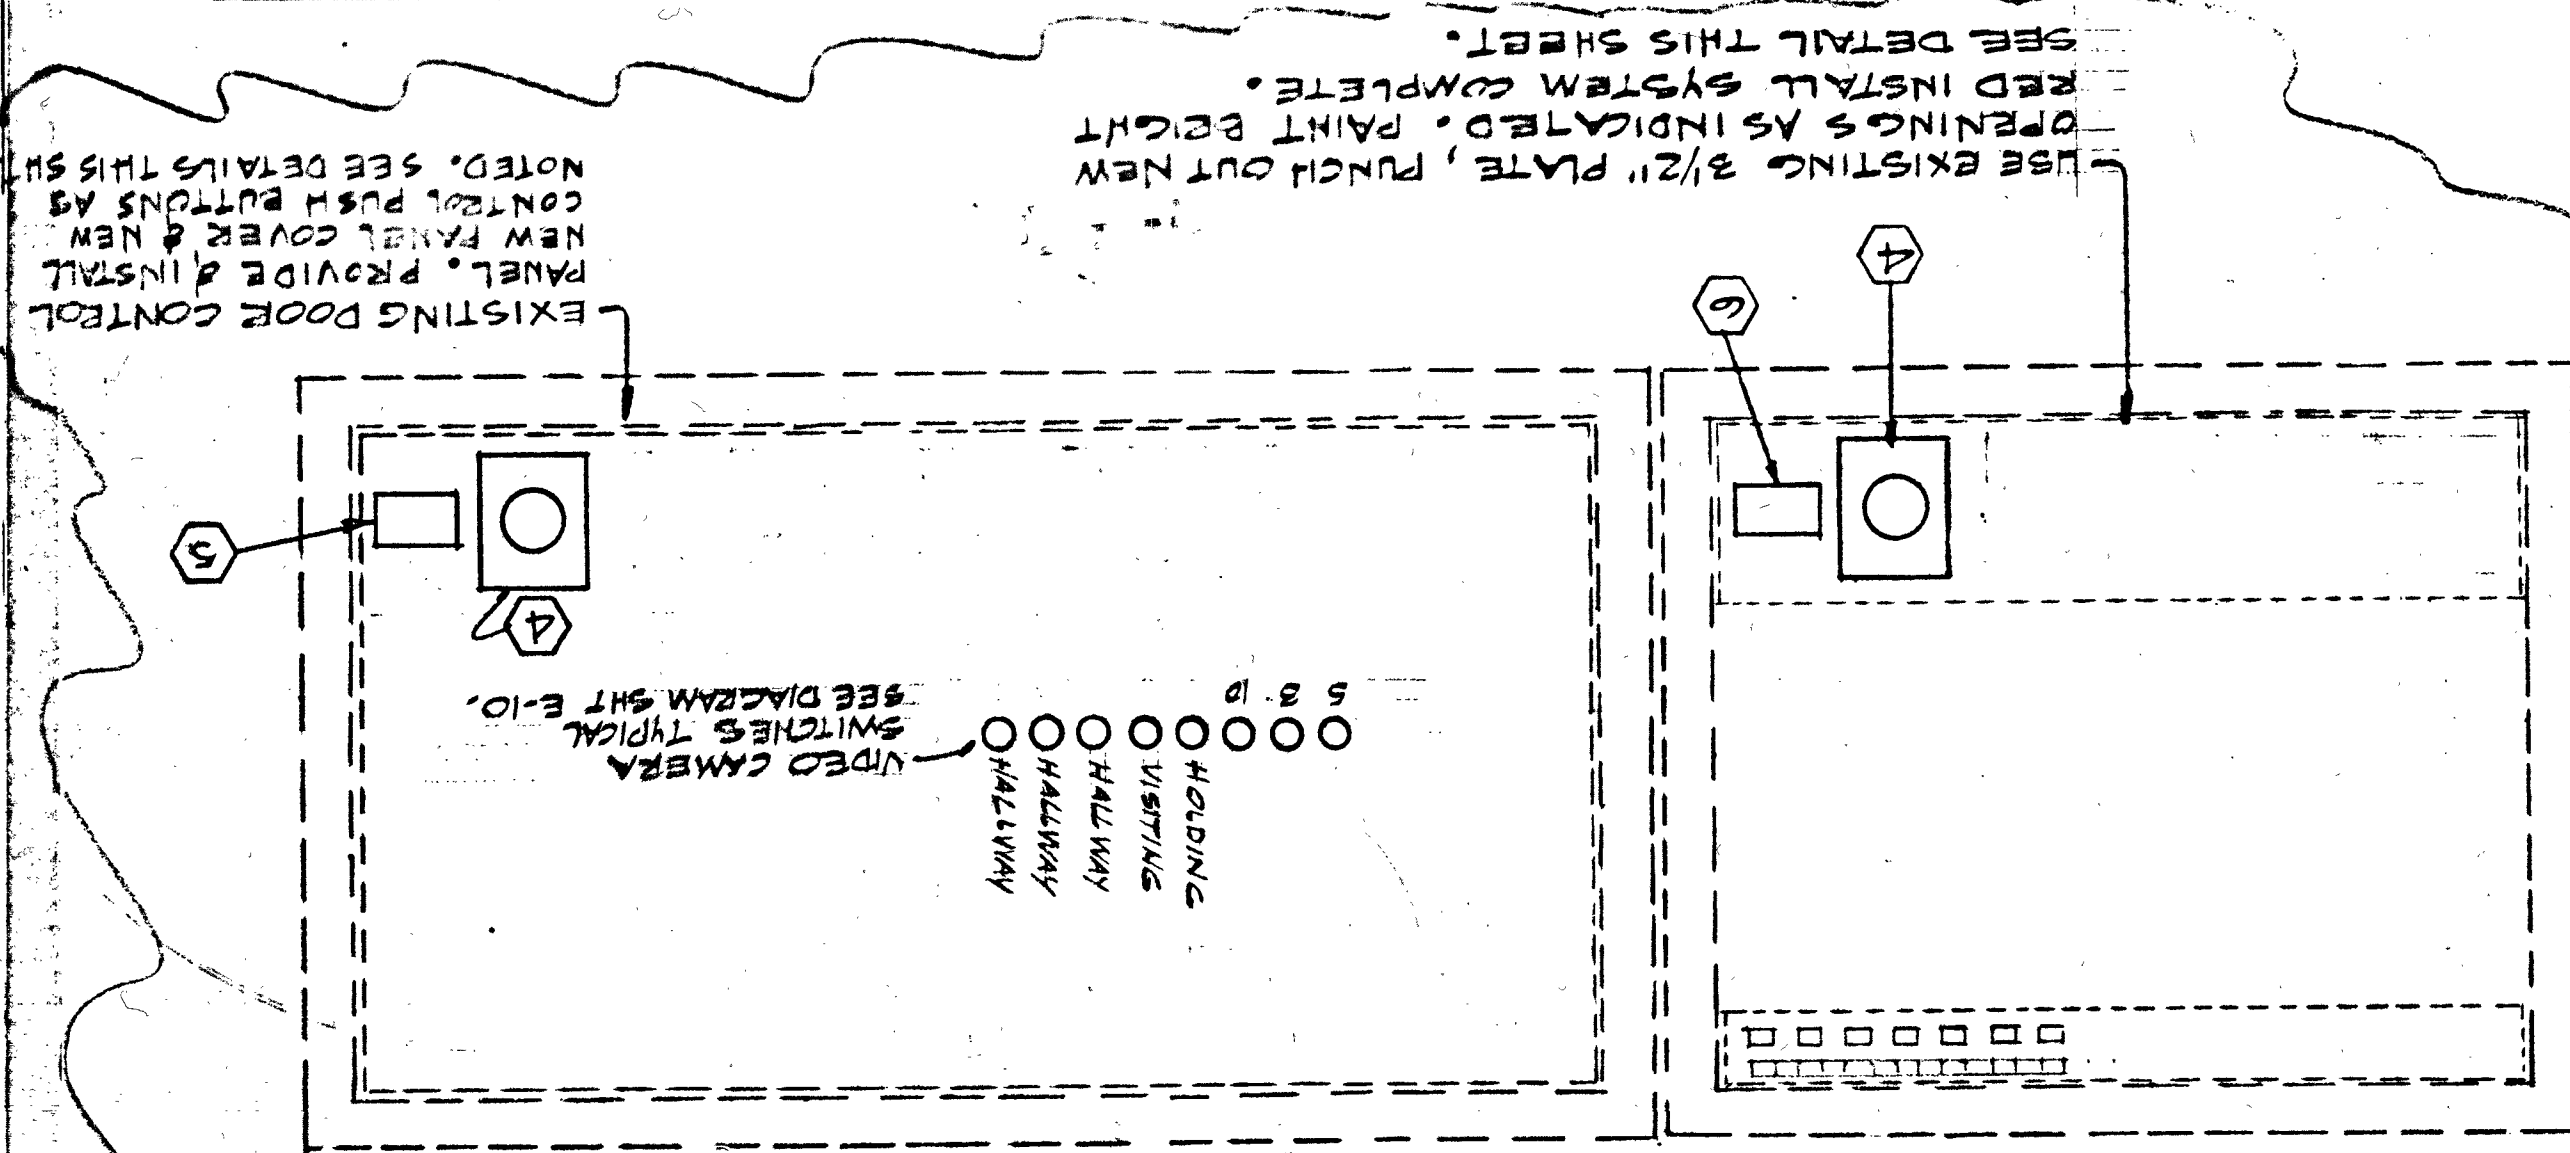

NOTE: ALL ELECTRICAL OPERATING DOOR LOCKS FOR EMERGENCY OPERATION SHALL HAVE CONTINUOUS DUTY SOLUTIONS & INDICATION FOR DOOR ROLLER & LATCH GOLT.

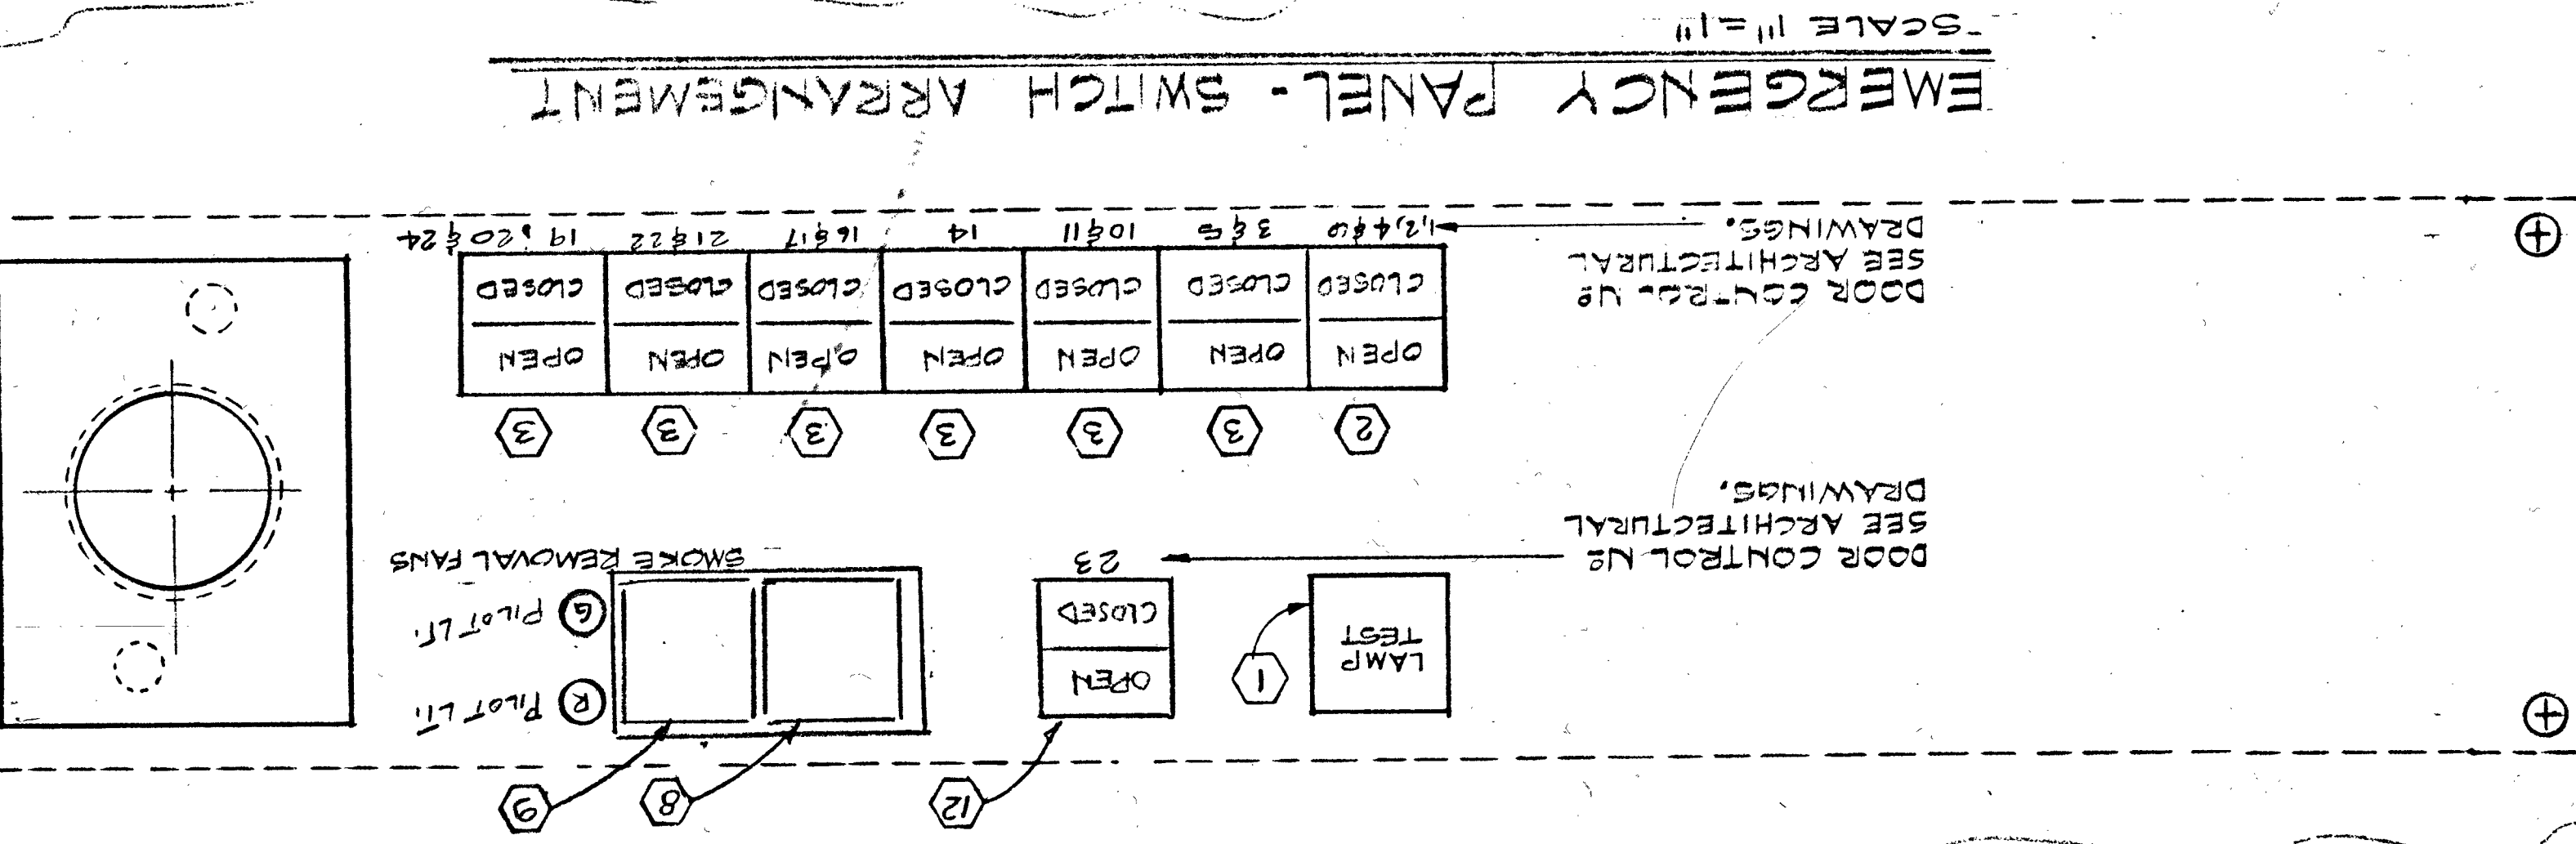

NOTE: ELECTRICAL CONTRACTOR SHALL COORDINATE THE EXACT DOOR CONTROL NUMBERS WITH THE OWNERS REP. AND LAMP/DIRECTOR OF DETENTION FACILITIES PRIOR TO ANY INSTALLATION OF FABRICATION. SUBMIT SHOP DRAWINGS FOR APPROVAL BY ABOVE.

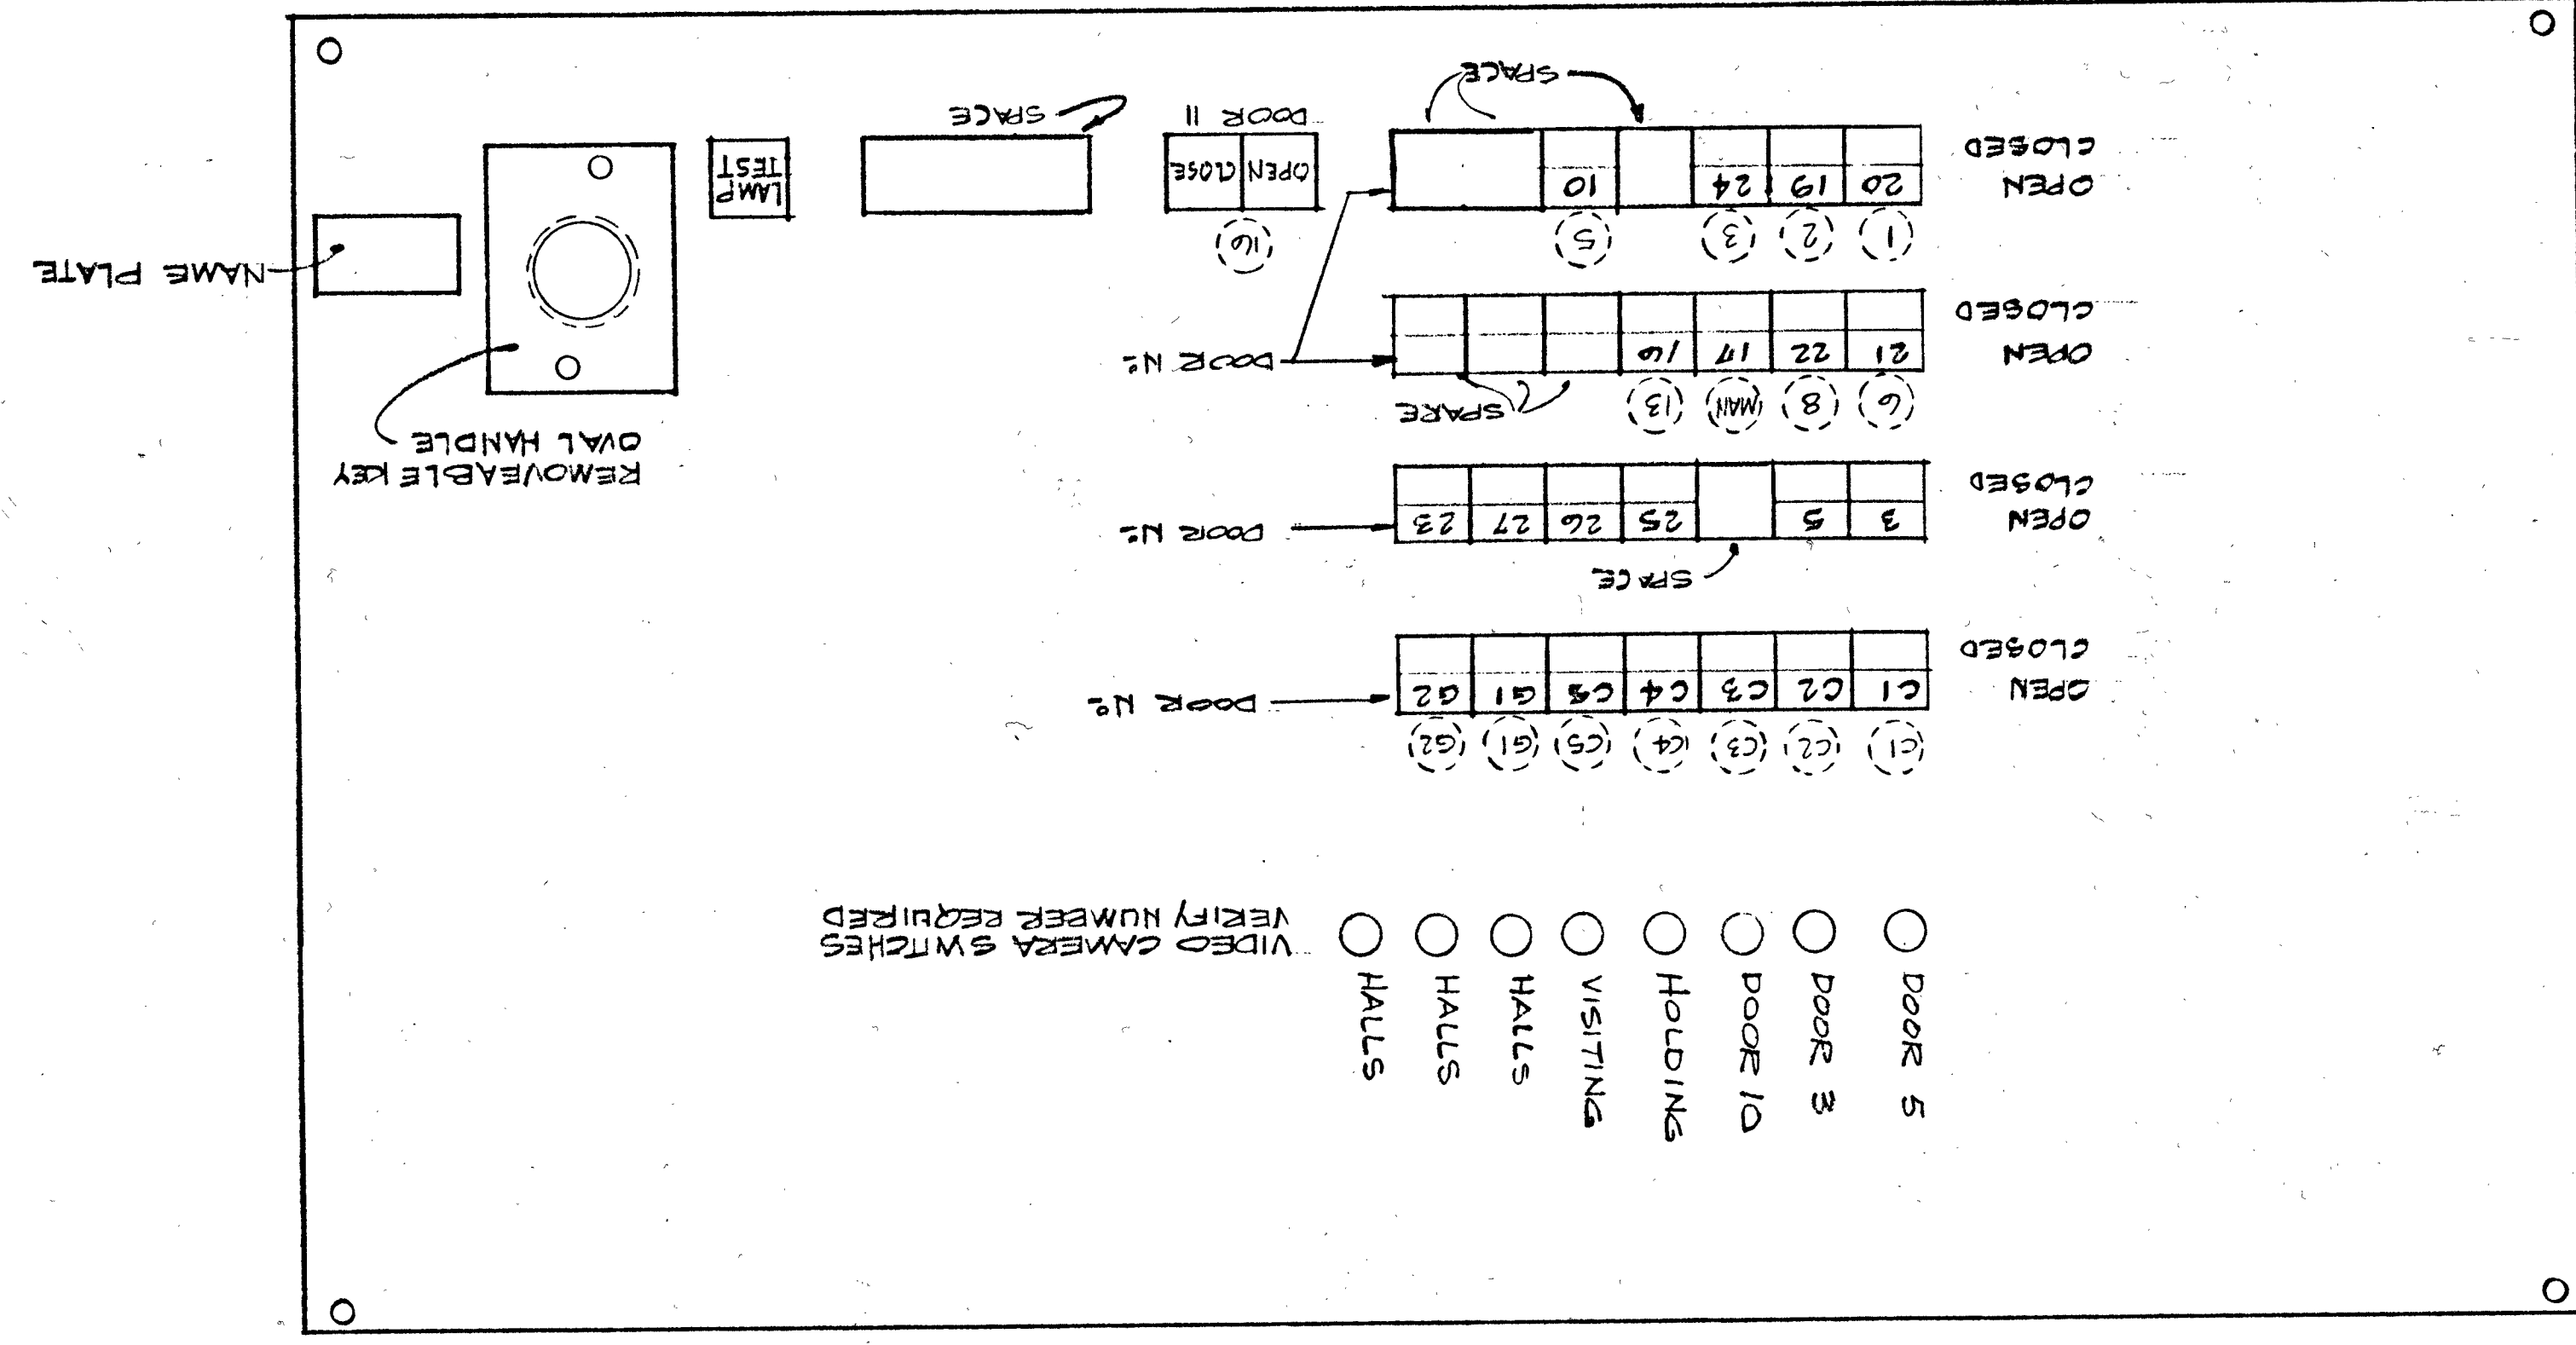

DAILY PANEL - SWITCH ARRANGEMENT

SCALE 1/2" = 1"