


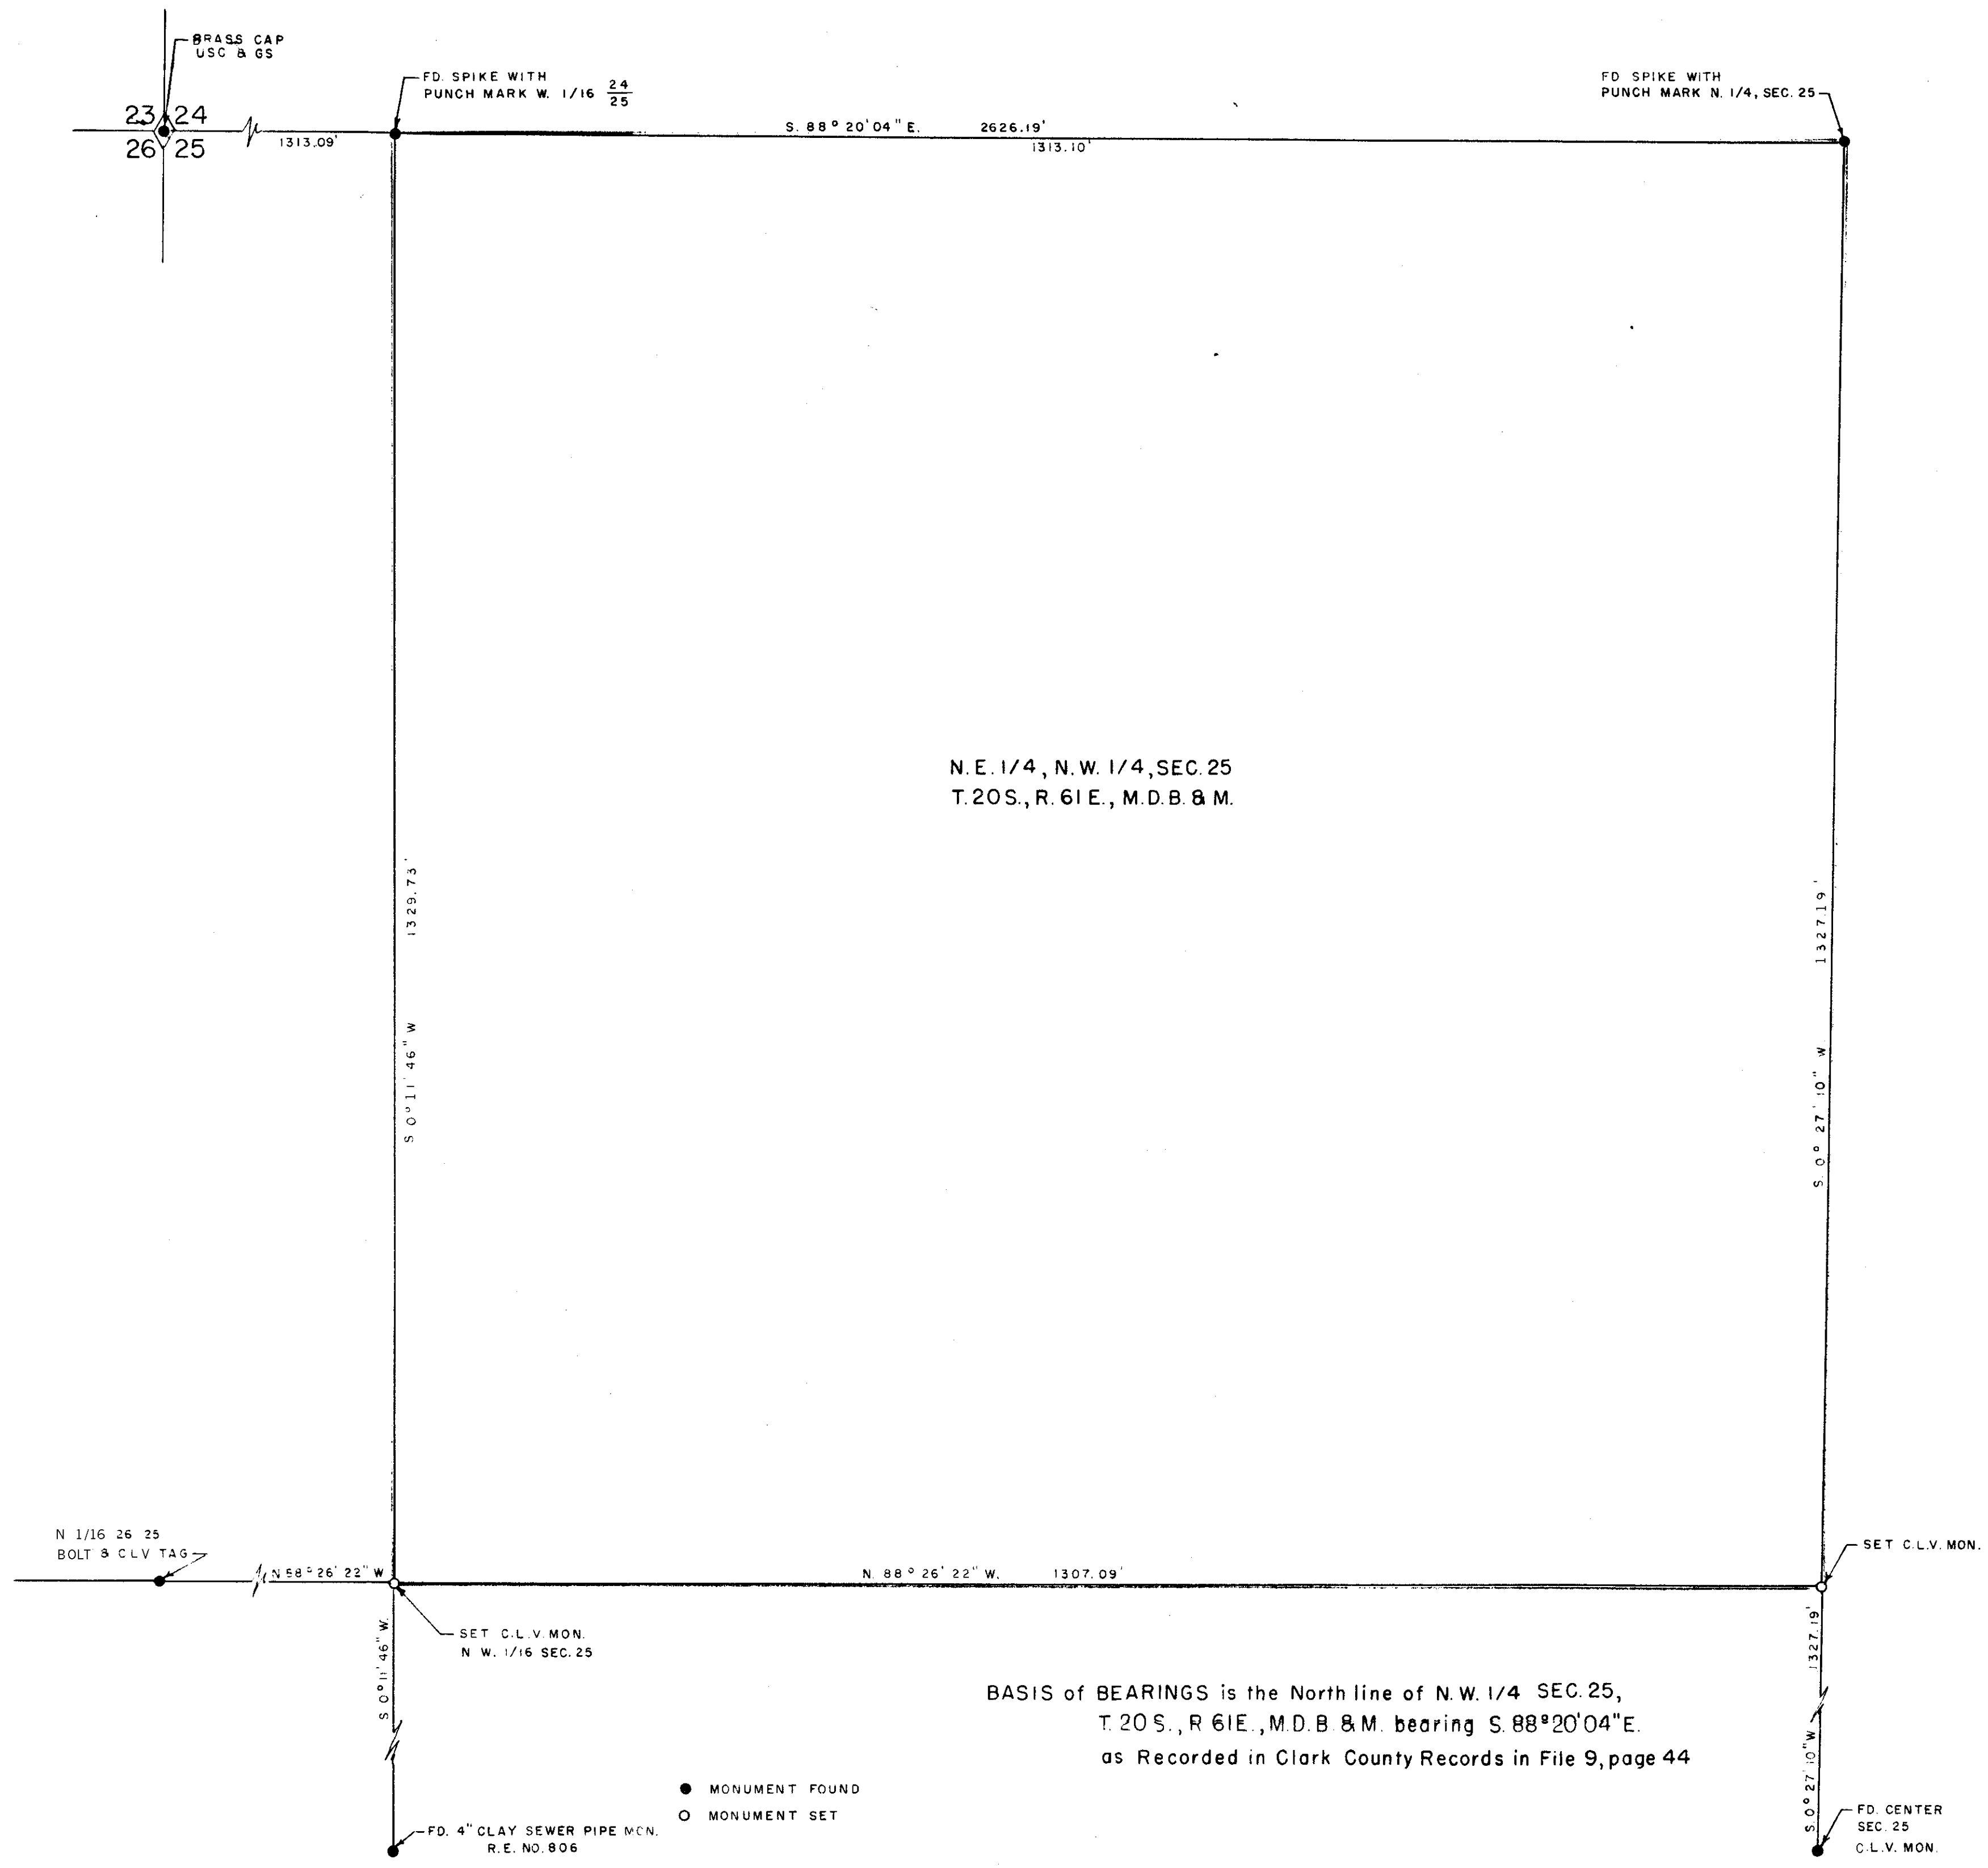


I, JAMES A. RANKIN, A DULY REGISTERED ENGINEER & LAND SURVEYOR, do hereby certify that this map truly and correctly represents the results of survey made under my supervision & completed on the 20th day of MARCH, 1962 of and for the City of Las Vegas, Nevada. This survey is not a subdivision as defined in Planning & Zoning Laws as shown in 1943-1949 Supplement, Nevada compiled Laws.

James A. Rankin
REGISTERED ENGINEER & LAND SURVEYOR
NEVADA R.E. NO. 1350

APPROVED this 30th day of MARCH, 1962

CITY ENGINEER
NEVADA R.E. NO. 396

SCALE: 1"=100'

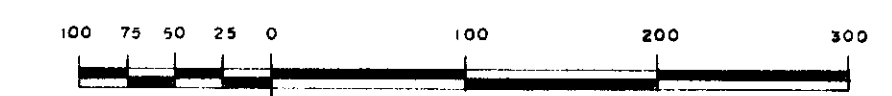

BASIS of BEARINGS is the North line of N.W. 1/4 SEC. 25,
T. 20 S., R. 61 E., M.D.B. & M. bearing S. 88° 20' 04" E.
as Recorded in Clark County Records in File 9, page 44

● MONUMENT FOUND
○ MONUMENT SET

INO. 283646
FILED AT THE REQUEST OF
City of Las Vegas, Nevada
Date 3/21/62 at 2:38 P.M.
FILE 11 PAGE 19
OF SURVEY
OFFICIAL RECORDS BOOK NO. 351
CLARK COUNTY, NEVADA, RECORDS
PAUL C. O'MALLEY, RECORDER
Fee \$... *PAH* Deputy

CITY OF LAS VEGAS, NEVADA ENGINEERING DEPT.			
BOUNDARY SURVEY OF N.E. 1/4, N.W. 1/4, N. 1/2, SECTION 25, T. 20 S., R. 61 E., M.D.B. & M. UNDER ORDINANCE NO. 952, ANNEXED TO THE CITY OF LAS VEGAS, CLARK COUNTY, NEVADA			
DRAWN BY: HARPER	CKD. BY:	APPROVED BY:	FIELD REF.
DATE 3-21-62	DATE	DATE	60-1X