



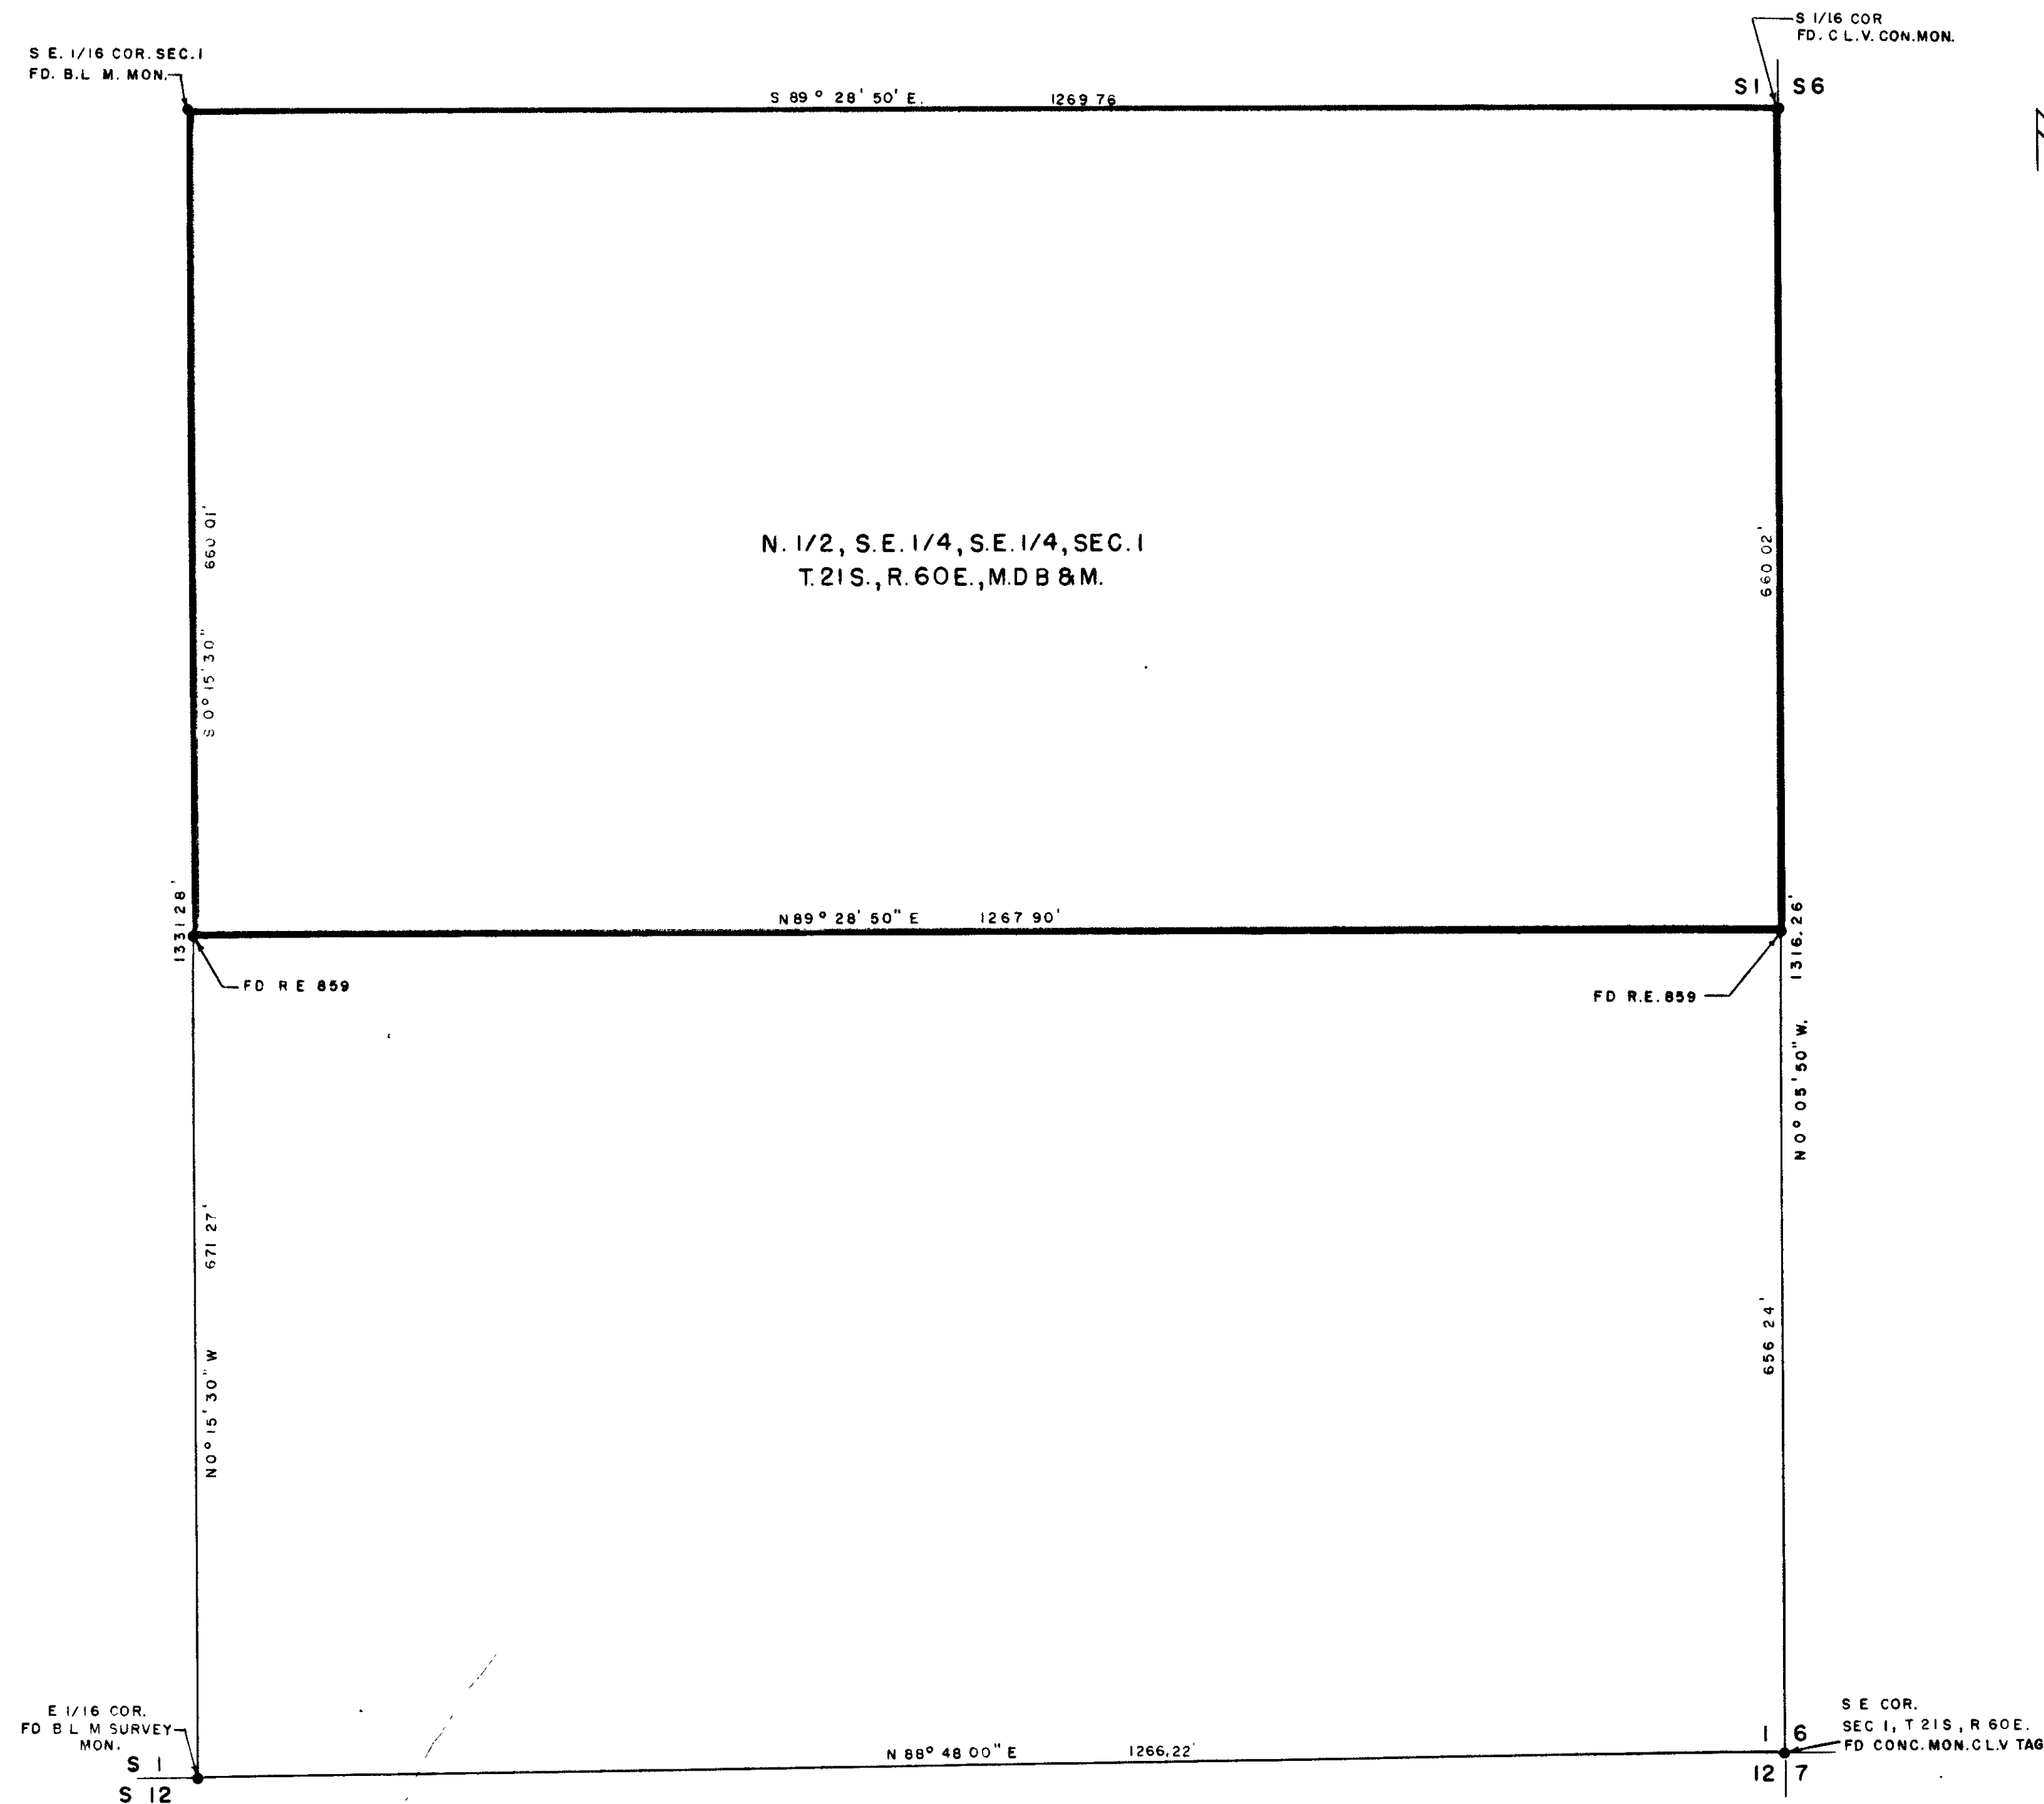

ENGINEER'S CERTIFICATE


I, JAMES A. RANKIN, A DULY REGISTERED ENGINEER AND LAND SURVEYOR, do hereby certify that this map truly and correctly represents the results of a survey made under my supervision & completed on the 16 day of May, 1963 of and for the City of Las Vegas, Nevada. This survey is not a subdivision as defined in the Planning & Zoning Laws as shown in 1943-1949 Supplement, Nevada Compiled Laws.

James A. Rankin
REGISTERED ENGINEER & LAND SURVEYOR
NEVADA R.E. NO. 1350

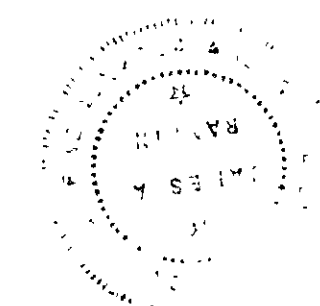

APPROVED this 22nd day of MAY, 1963

Paul E. Horn
CITY ENGINEER of Las Vegas, Nevada
NEVADA R.E. NO. 396

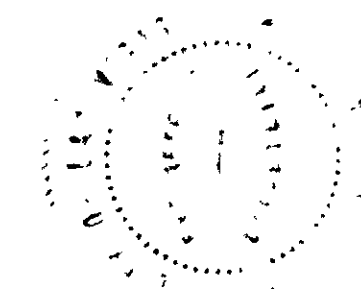

SCALE: 1" = 100'



BASIS OF BEARINGS is the South line of the S.E. 1/4, Section 1, T.21S., R. 60E. M.D.B. & M. Bearing N. 88° 48' 00" E. as shown on recorded plat in File 6, Page 63

- MONUMENT FOUND
- MONUMENT SET

NOTE:

Bearings and distances shown on the Plat of FRONTIER WEST Subdivision dated Dec. 19, 1962 by R.E. 859 were checked by this surveyor and found to be within the prescribed accuracy and are accepted and recorded herein.

NO. 360538
RECORDED AT THE REQUEST OF
City of Las Vegas
DATE 5/22/63 BY J.A.R.
OFFICIAL RECORDS BOOK NO. 117
CLARK COUNTY, NEVADA
PAUL E. HORN, RECORDER
FEE \$ 10.00 DEPUTY
File 13 - Page 19

CITY OF LAS VEGAS, NEVADA
ENGINEERING DEPT.

BOUNDARY SURVEY OF A PORTION OF THE S.E. 1/4, S.E. 1/4, SECTION 1, T.21S., R. 60E., M.D.B. & M. FOR ANNEXATION TO THE CITY OF LAS VEGAS, NEVADA UNDER ORDINANCE NO. 1023

DRAWN BY	L.H.	CKD BY	J.A.R.	APPROVED	FIELD REF.
DATE		DATE		DATE	60-10