


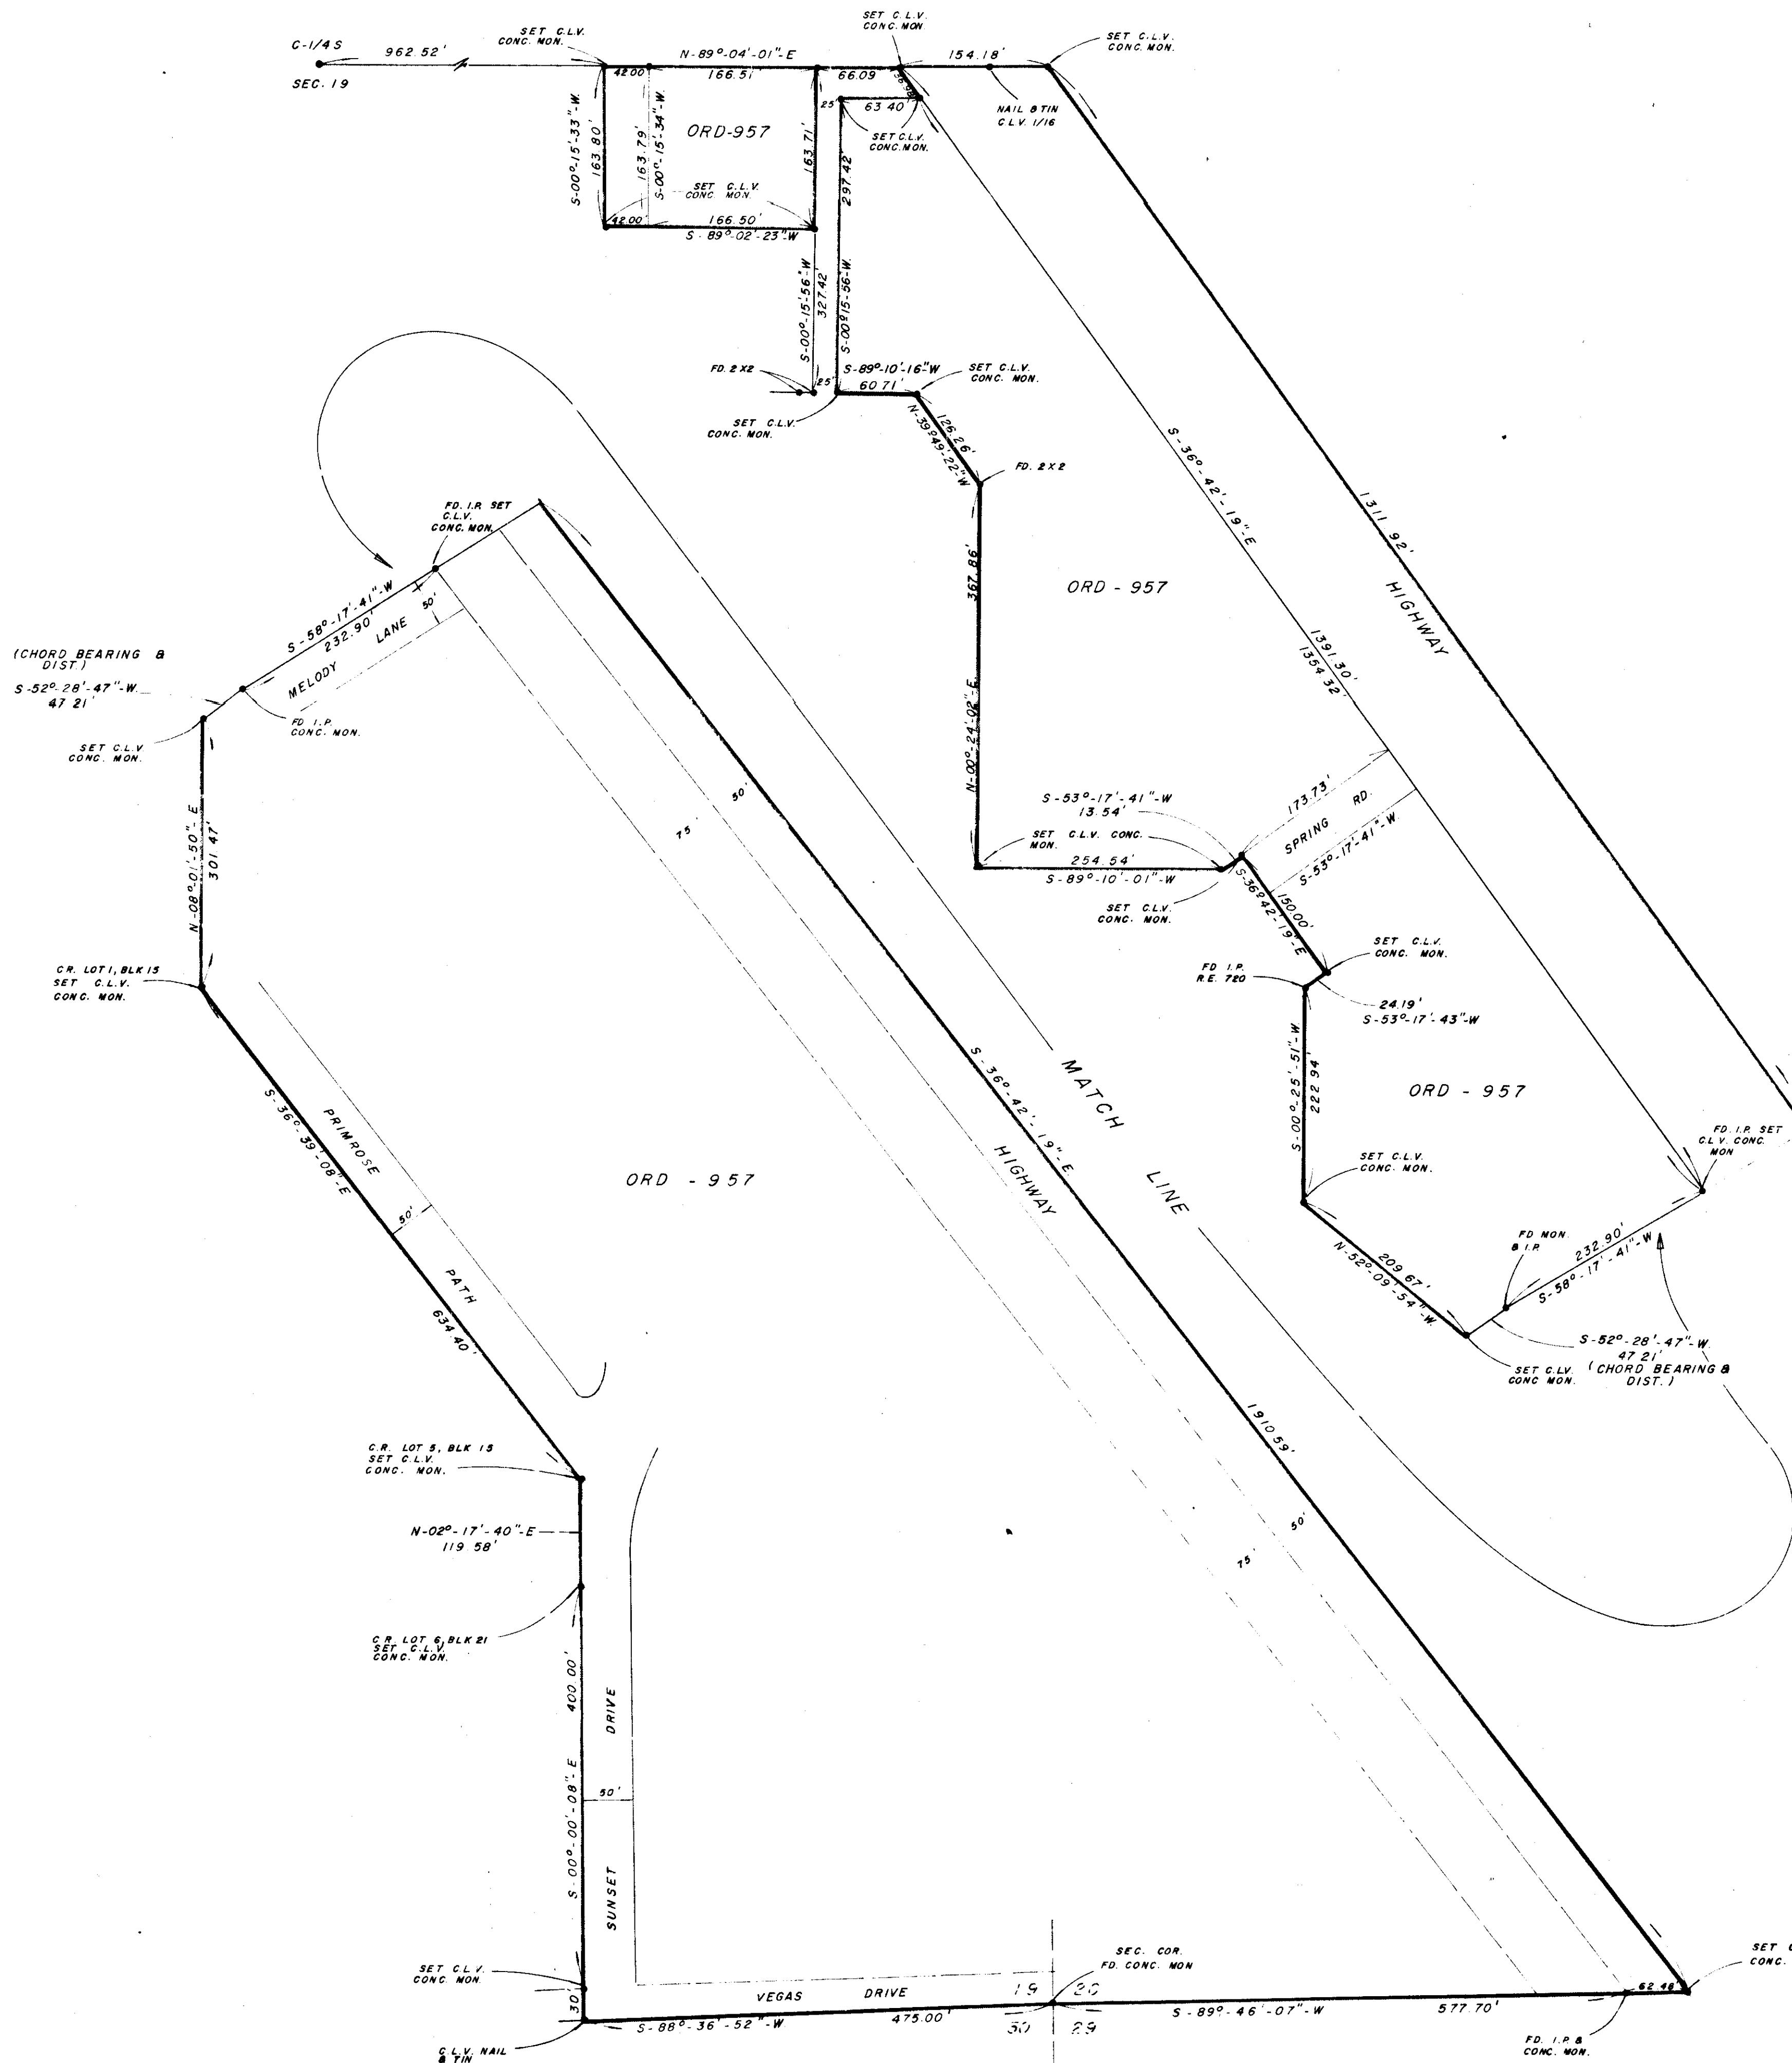

SCALE - 1" = 100'

BASIS OF BEARINGS
 THE NORTH LINE OF THE N.W. 1/4 OF SECTION 24, T20S, R60E, M.D.B.M. AS SHOWN IN FILE 12, PAGE 56, RECORDS OF CLARK COUNTY, NEVADA

SURVEYORS CERTIFICATE

I, L. BURL SMITH, A DULY REGISTERED LAND SURVEYOR, DO HEREBY CERTIFY THAT THIS MAP TRULY AND CORRECTLY REPRESENTS THE RESULTS OF A SURVEY MADE UNDER MY SUPERVISION AND COMPLETED ON THE 3RD DAY OF APRIL, 1963, OF AND FOR THE CITY OF LAS VEGAS, NEVADA, THIS SURVEY IS NOT A SUBDIVISION AS DEFINED IN THE PLANNING AND ZONING LAW AS SHOWN IN 1945 - 1949 SUPPLEMENT, NEVADA COMPILED LAWS.

L. Burl Smith
 REGISTERED LAND SURVEYOR NO. 1412

APPROVALS

APPROVED THIS 15th DAY OF APRIL, 1963

R. D. Sauer
 CITY ENGINEER, NEVADA R.E. NO. 396

CITY OF LAS VEGAS, NEVADA
ENGINEERING DEPT.

BOUNDARY SURVEY OF PARTS OF SE BEC ACRES, EASTLAND HEIGHTS NO. 1, STATE HIGHWAY 8, ODD LOTS WEST OF HIGHWAY FROM THE CENTERLINE OF SECTION 19 SOUTH TO MELODY LANE, ANNEXED TO THE CITY OF LAS VEGAS, UNDER ORDINANCE NO. 957

DRAWN BY C.D.B.	CND BY J.A.R.	APPROVED R.P. SAUER	FILE REF
DATE 4-4-63	DATE 4-15-63	DATE 4-15-63	

NO. 353398
 RECORDED AT THE REQUEST OF
 City of Las Vegas
 DATE 4/17/63 AT 2:51
 OFFICIAL RECORDS BOOK NO. 438
 CLARK COUNTY, NEVADA
 PAUL E. HORN, RECORDER
 FEE \$ 374. 90 DEPUTY
 FILE 12 PAGE 88