


○ MONUMENT SET
● MONUMENT FOUND

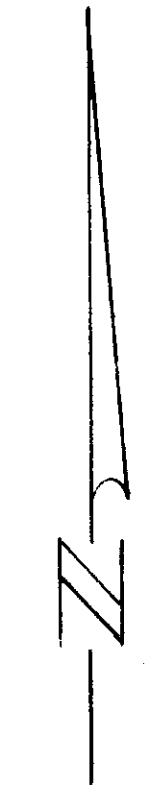

SURVEYOR'S CERTIFICATE

I, JAMES A. RANKIN, A DULY REGISTERED ENGINEER AND LAND SURVEYOR, do hereby certify that this map truly and correctly represents the results of a survey made under my supervision and completed on the 10th day of July, 1963 of and for the City of Las Vegas, Nevada. This survey is not a subdivision as defined in the Planning and Zoning Law as shown in 1943-1949 supplement, Nevada Compiled Laws.

James A. Rankin
REGISTERED ENGINEER & LAND SURVEYOR
NEVADA R.E. NO. 1350

APPROVALS

APPROVED this 8th day of Aug., 1963

P. J. Sauer
CITY ENGINEER
NEVADA R.E. NO. 396

BASIS OF BEARINGS

The North line of the N.W. 1/4 of Section 24, T.20S., R.60E., M.D.B. & M. as shown in File 12, Page 56, Record of Clark County, Nevada.

SCALE: 1" = 200'



NO. _____
FILED AT THE REQUEST OF
CITY OF LAS VEGAS
Date _____ at _____
BOOK _____ PAGE _____
Reg. Prof. Eng. Surveys
OFFICIAL RECORDS, BOOK NO. _____
CLARK COUNTY, NEVADA, RECORDS
PAUL C. O'MALLEY, RECORDER
Fee _____ Deputy _____

CITY OF LAS VEGAS, NEVADA ENGINEERING DEPT.			
BOUNDARY SURVEY OF THE S. 1/2, S.W. 1/4, SECTION 13, T.20S., R.60 E. M.D.B. & M. ANNEXED TO THE CITY OF LAS VEGAS, NEVADA UNDER ORDINANCE NO. 1032			
DRAWN BY: L.H.	CHKD BY: J.A.R.	APPROVED	FIELD REF.
DATE 7-16-63	2/7/63		053-95