

CERTIFICATE

I, NOLAN D. MITCHELL, A DULY REGISTERED LAND SURVEYOR, do hereby certify that this map truly and correctly represents the results of a survey made under my supervision and completed on the 26 day of JUNE, 1972 of and for the City of Las Vegas, Nevada. This survey is not a subdivision as defined in Planning & Zoning Law as shown in 1943 - 1949 Supplement, Nevada Compiled Laws.


Nolan D. Mitchell  
 NOLAN D. MITCHELL, REGISTERED LAND SURVEYOR  
 NEVADA NO. 2094

APPROVED this 26th day of JULY, 1972

R.P. Sauer  
 R.P. SAUER, CITY ENGINEER  
 NEVADA R.E. 396

BASIS OF BEARINGS:  
 North line of Section 2,  
 T.21S., R.60E., M.D.B. & M.,  
 bearing N. 89° 18' 15" E.  
 per file 19, page 83.

SCALE: 1" = 200'

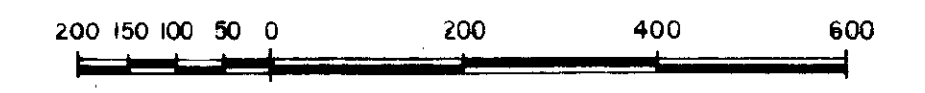

209170  
 NO. FILED AT THE REQUEST OF  
 City of Las Vegas, Nevada  
 DATE 7-27-72 at 9:17 A.M.  
 FILE 23 PAGE 47  
 of Surveys  
 OFFICIAL RECORDS BOOK NO. 250  
 CLARK COUNTY, NEVADA, RECORDS  
 PAUL E. HORN, RECORDER  
 Fee \$ D.H. G.V. Deputy  
 GH

CITY OF LAS VEGAS, NEVADA ENGINEERING DEPT.			
BOUNDARY SURVEY OF NORTH HALF (N.1/2) OF THE SOUTH EAST QUARTER (S.E. 1/4) OF SECTION 2, T. 21S., R. 60E., M.D.B. & M. ANNEXED TO THE CITY OF LAS VEGAS, NEVADA UNDER ORDINANCE NO. 1586			
DRAWN BY: L.H.	CKD. BY: N.D.M.	APPROVED: R.P.S.	FIELD REF.
DATE: 8-30-72	DATE: 7-26-72	DATE: 7-26-72	67-2X

FILE 23 PAGE 47