


I, JAMES A. RANKIN, A DULY REGISTERED ENGINEER AND LAND SURVEYOR, do hereby certify that this map was prepared under my supervision and it truly and correctly represents the boundaries of property annexed to the City of Las Vegas, Nevada, as described in Ordinance No. 1004, a certified copy of which is recorded, and Exhibit No. 1 is by reference made a part of said Ordinance, Document _____ in book _____ in the office of Clark County Recorder.

James A. Rankin
REGISTERED ENGINEER & LAND SURVEYOR
NEVADA R.E. NO. 1350

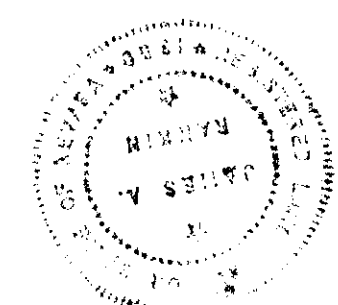

APPROVED this 28th day of November, 1962

W. J. Sauer
CITY ENGINEER
NEVADA R.E. NO. 396


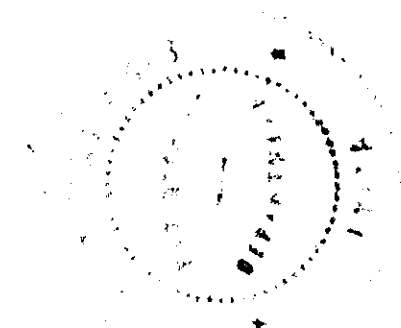


EXHIBIT NO. 1

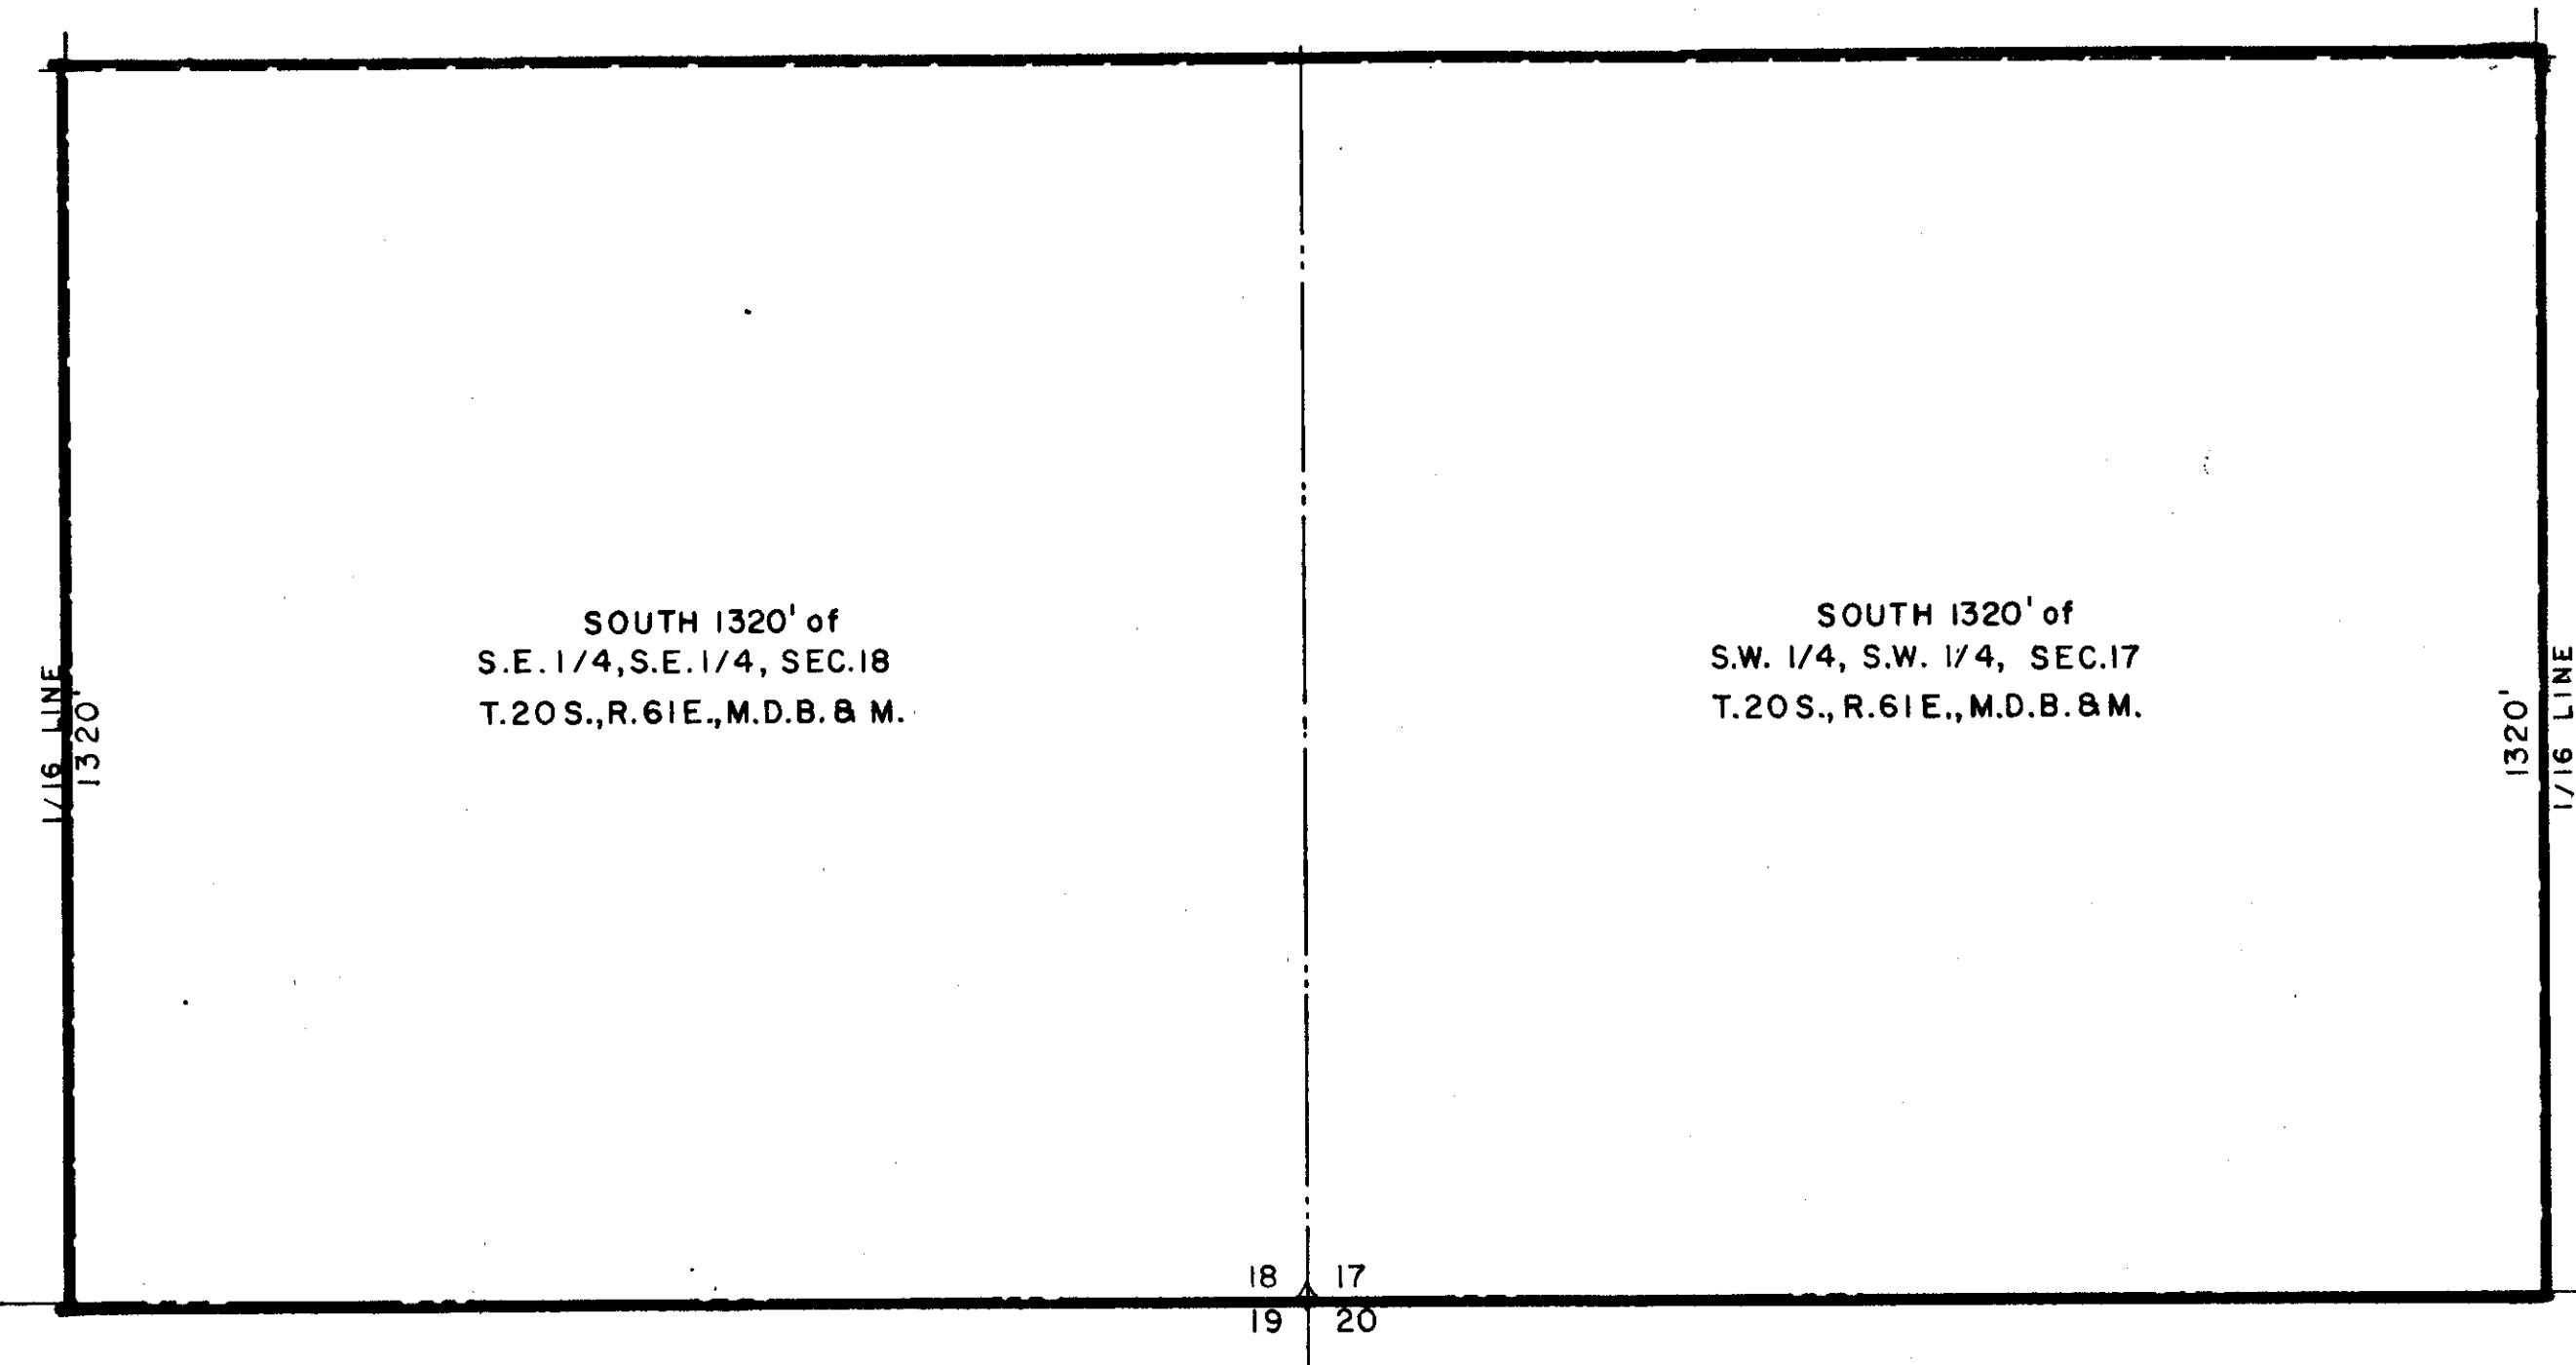

SCALE: 1" = 200'

NO. 32667
FILED AT THE REQUEST OF
City of Las Vegas
Date 12/10/62 BY _____
FILED _____
OFFICIAL RECORD BOOK NO. 405
CLARK COUNTY, NEVADA RECORDS
PAUL C. O'MALLEY, RECORDER
Fee \$ 2.00 *W. J. Sauer* Deputy

CITY OF LAS VEGAS, NEVADA
ENGINEERING DEPT.

BOUNDARY MAP OF A PORTION OF
SW. 1/4, SW. 1/4, SECTION 17 AND
S.E. 1/4, S.E. 1/4, SECTION 18, T. 20 S.,
R. 61 E., M.D.B. & M. ANNEXED TO THE
CITY OF LAS VEGAS, NEVADA UNDER
ORDINANCE NO. 1004

DRAWN BY J.E.B.	CKD. BY M.B.S.	APPROVED <i>W. J. Sauer</i>	
DATE 11-28-62	DATE 11-28-62	DATE 11-28-62	

053-73E