

ENGINEER'S CERTIFICATE

I, NOLAN D. MITCHELL, A DULY REGISTERED LAND SURVEYOR, do hereby certify that this map truly and correctly represents the results of a survey made under my supervision and completed on the 25th day of January, 1972 of and for the City of Las Vegas, Nevada. This survey is not a subdivision as defined in Planning & Zoning Law as shown in 1943 - 1949 Supplement, Nevada Compiled Laws.

Nolan D. Mitchell
 NOLAN D. MITCHELL, REGISTERED LAND SURVEYOR
 NEVADA NO. 2094




APPROVED this 25th day of January, 1972

R. P. Sauer
 R. P. SAUER, CITY ENGINEER
 NEVADA R.E. 396

BASIS OF BEARINGS IS THE NORTH LINE OF SECTION 1, T.21S., R. 60E. BEARING N. 89° 33' 00" W. ON FILE WITH THE BUREAU OF LAND MANAGEMENT, DEPENDENT RESURVEY 1953.

● MONUMENT FOUND
 ○ MONUMENT SET

SCALE: 1" = 200'

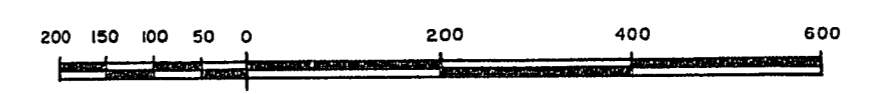

NO. 161768
 FILED AT THE REQUEST OF
 City of Las Vegas, Nevada
 DATE 1-25-72 at 10:32AM
 FILE.....PAGE.....
 of Surveys
 OFFICIAL RECORDS BOOK NO. 202
 CLARK COUNTY, NEVADA, RECORDS
 PAUL E. HORN, RECORDER
 Fee \$ 200.00 Deputy

| CITY OF LAS VEGAS, NEVADA ENGINEERING DEPT. | | | |
|---|-----------------|----------|------------|
| BOUNDARY SURVEY OF A PORTION OF THE NORTH 1/2, SECTION 1, T.21S., R. 60E., M.D.B.&M. ANNEXED TO THE CITY OF LAS VEGAS, NEVADA UNDER ORDINANCE NO. 1562. | | | |
| DRAWN BY: L.H. | CKD. BY: N.D.M. | APPROVED | FIELD REF. |
| DATE 1-10-72 | DATE | DATE | 67-2X |