


**CERTIFICATE**

I, **NOLAN D. MITCHELL**, A DULY REGISTERED LAND SURVEYOR, do hereby certify that this map truly and correctly represents the results of a survey made under my supervision and completed on the 20<sup>th</sup> day of Feb, 1969 of and for the City of Las Vegas, Nevada. This survey is not a subdivision as defined in Planning & Zoning Law as shown in 1943-1949 Supplement, Nevada Compiled Laws.

*Nolan D. Mitchell*  
**NOLAN D. MITCHELL, REGISTERED LAND SURVEYOR NEVADA NO. 2094**

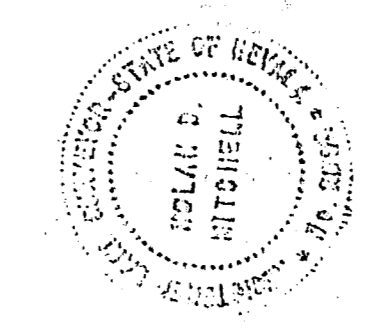


APPROVED this 25<sup>th</sup> day of FEBRUARY 19 70

*R.P. Sauer*  
**R. P. SAUER, CITY ENGINEER NEVADA R.E. 396**



SCALE: 1" = 200'

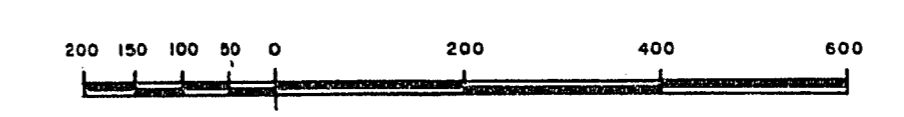

- MONUMENT FOUND
- MONUMENT SET

**BASIS OF BEARINGS:**  
 N. 1° 56' 47" W., The East line of the N.E. 1/4, Section 2, T. 21 S., R. 60 E., M.D.B. & M. as shown in the office of the Clark County Recorder in Book 727, File 16, Page 86, Clark County Official Records.

NO. 10375  
 FILED AT THE REQUEST OF  
 City of Las Vegas, Nev.  
 DATED 2-26-70 at 10:52 AM  
 FILE 19 PAGE 83  
 of surveys  
 OFFICIAL RECORDS BOOK No. 13  
 CLARK COUNTY, NEVADA, RECORDS  
 PAUL E. HORN, RECORDER  
 Fee S. D.H. Deputy G.T. E.M.

<b>CITY OF LAS VEGAS, NEVADA</b>			
<b>ENGINEERING DEPT.</b>			
BOUNDARY SURVEY OF E. 1/2, N.E. 1/4, SECTION 2, T. 21 S., R. 60 E., M.D.B. & M. ANNEXED TO THE CITY OF LAS VEGAS, NEVADA UNDER ORDINANCE NO. 1443			
DRAWN BY: L.H.	CHKD. BY: N.O.M.	APPROVED:	FIELD REF.
DATE: 1-8-70	DATE: 1-19-70	DATE:	67-2X