

I, NOLAN D. MITCHELL, A DULY REGISTERED LAND SURVEYOR, do hereby certify that this map truly and correctly represents the results of a survey made under my supervision and completed on the 2nd day of September, 1966 of and for the City of Las Vegas, Nevada. This survey is not a subdivision as defined in Planning & Zoning Law as shown in 1943-1949 Supplement, Nevada Compiled Laws.

Nolan D. Mitchell  
 NOLAN D. MITCHELL, REGISTERED LAND SURVEYOR NEVADA NO. 2094


APPROVED this 11th day of October, 1966

R.P. SAUER, CITY ENGINEER  
 NEVADA R.E. NO. 396

BASIS OF BEARINGS is the North line of Section 20, T. 20 S., R. 61 E., M.D.B. & M. Bearing S. 89° 23' 26" W. as recorded in file 12, page 89, Records of Clark County, Nevada.

○ MONUMENT SET  
 ● MONUMENT FOUND

SCALE: 1" = 200'

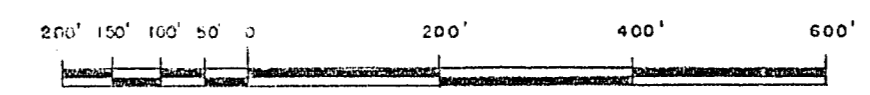

|  |                |           |            |
|--|----------------|-----------|------------|
| CITY OF LAS VEGAS, NEVADA<br>ENGINEERING DEPT.   |                |           |            |
| BOUNDARY SURVEY OF A PORTION OF THE NORTH 1/2, N.E. 1/4, SECTION 20, T. 20 S., R. 61 E., M.D.B. & M. ANNEXED TO THE CITY OF LAS VEGAS, NEVADA AS PARCEL 2 UNDER ORDINANCE 1255 |                |           |            |
| DRAWN BY: L.H.   | CKD BY: R.D.K. | APPROVED: | FIELD REF. |
| DATE 9-8-66  | DATE 9-12-66   | DATE      | 60-7X      |