


AMENDED
SURVEY OF
A PORTION OF THE SE 1/4 OF
THE NW 1/4 SECTION 2, T.21S.,
R.61E., M.D.B. & M.
CLARK COUNTY
NEVADA

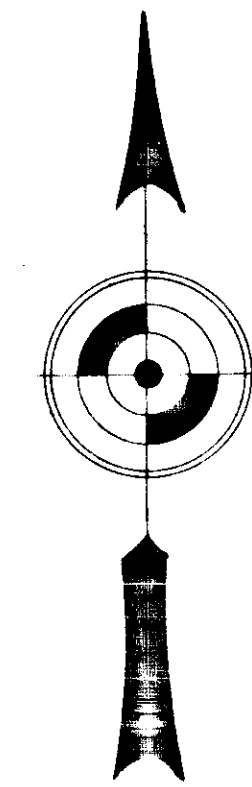

SCALE 1" = 30.00'


BASIS OF BEARINGS

Ridgeview Tract No. 6, Book 3, Page 46, Book of
Plats, Clark County Records Office, Clark County,
Nevada.


ENGINEERS CERTIFICATE

I, Karsten T. Bronken, a Registered Professional Engineer and
Licensed Land Surveyor, do hereby certify that this is an
accurate survey made by me at the instance of Dr. Babtkis.
This survey was completed February 25, 1964. This is a
Subdivision.

Karsten T. Bronken
Karsten T. Bronken, Registered
Professional Engineer, Nevada R.E. 618

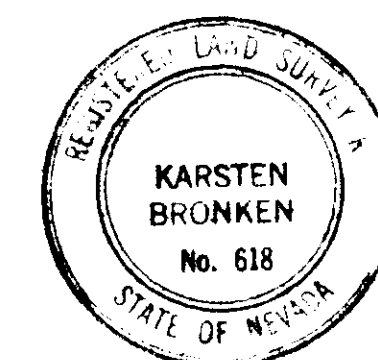

13-82

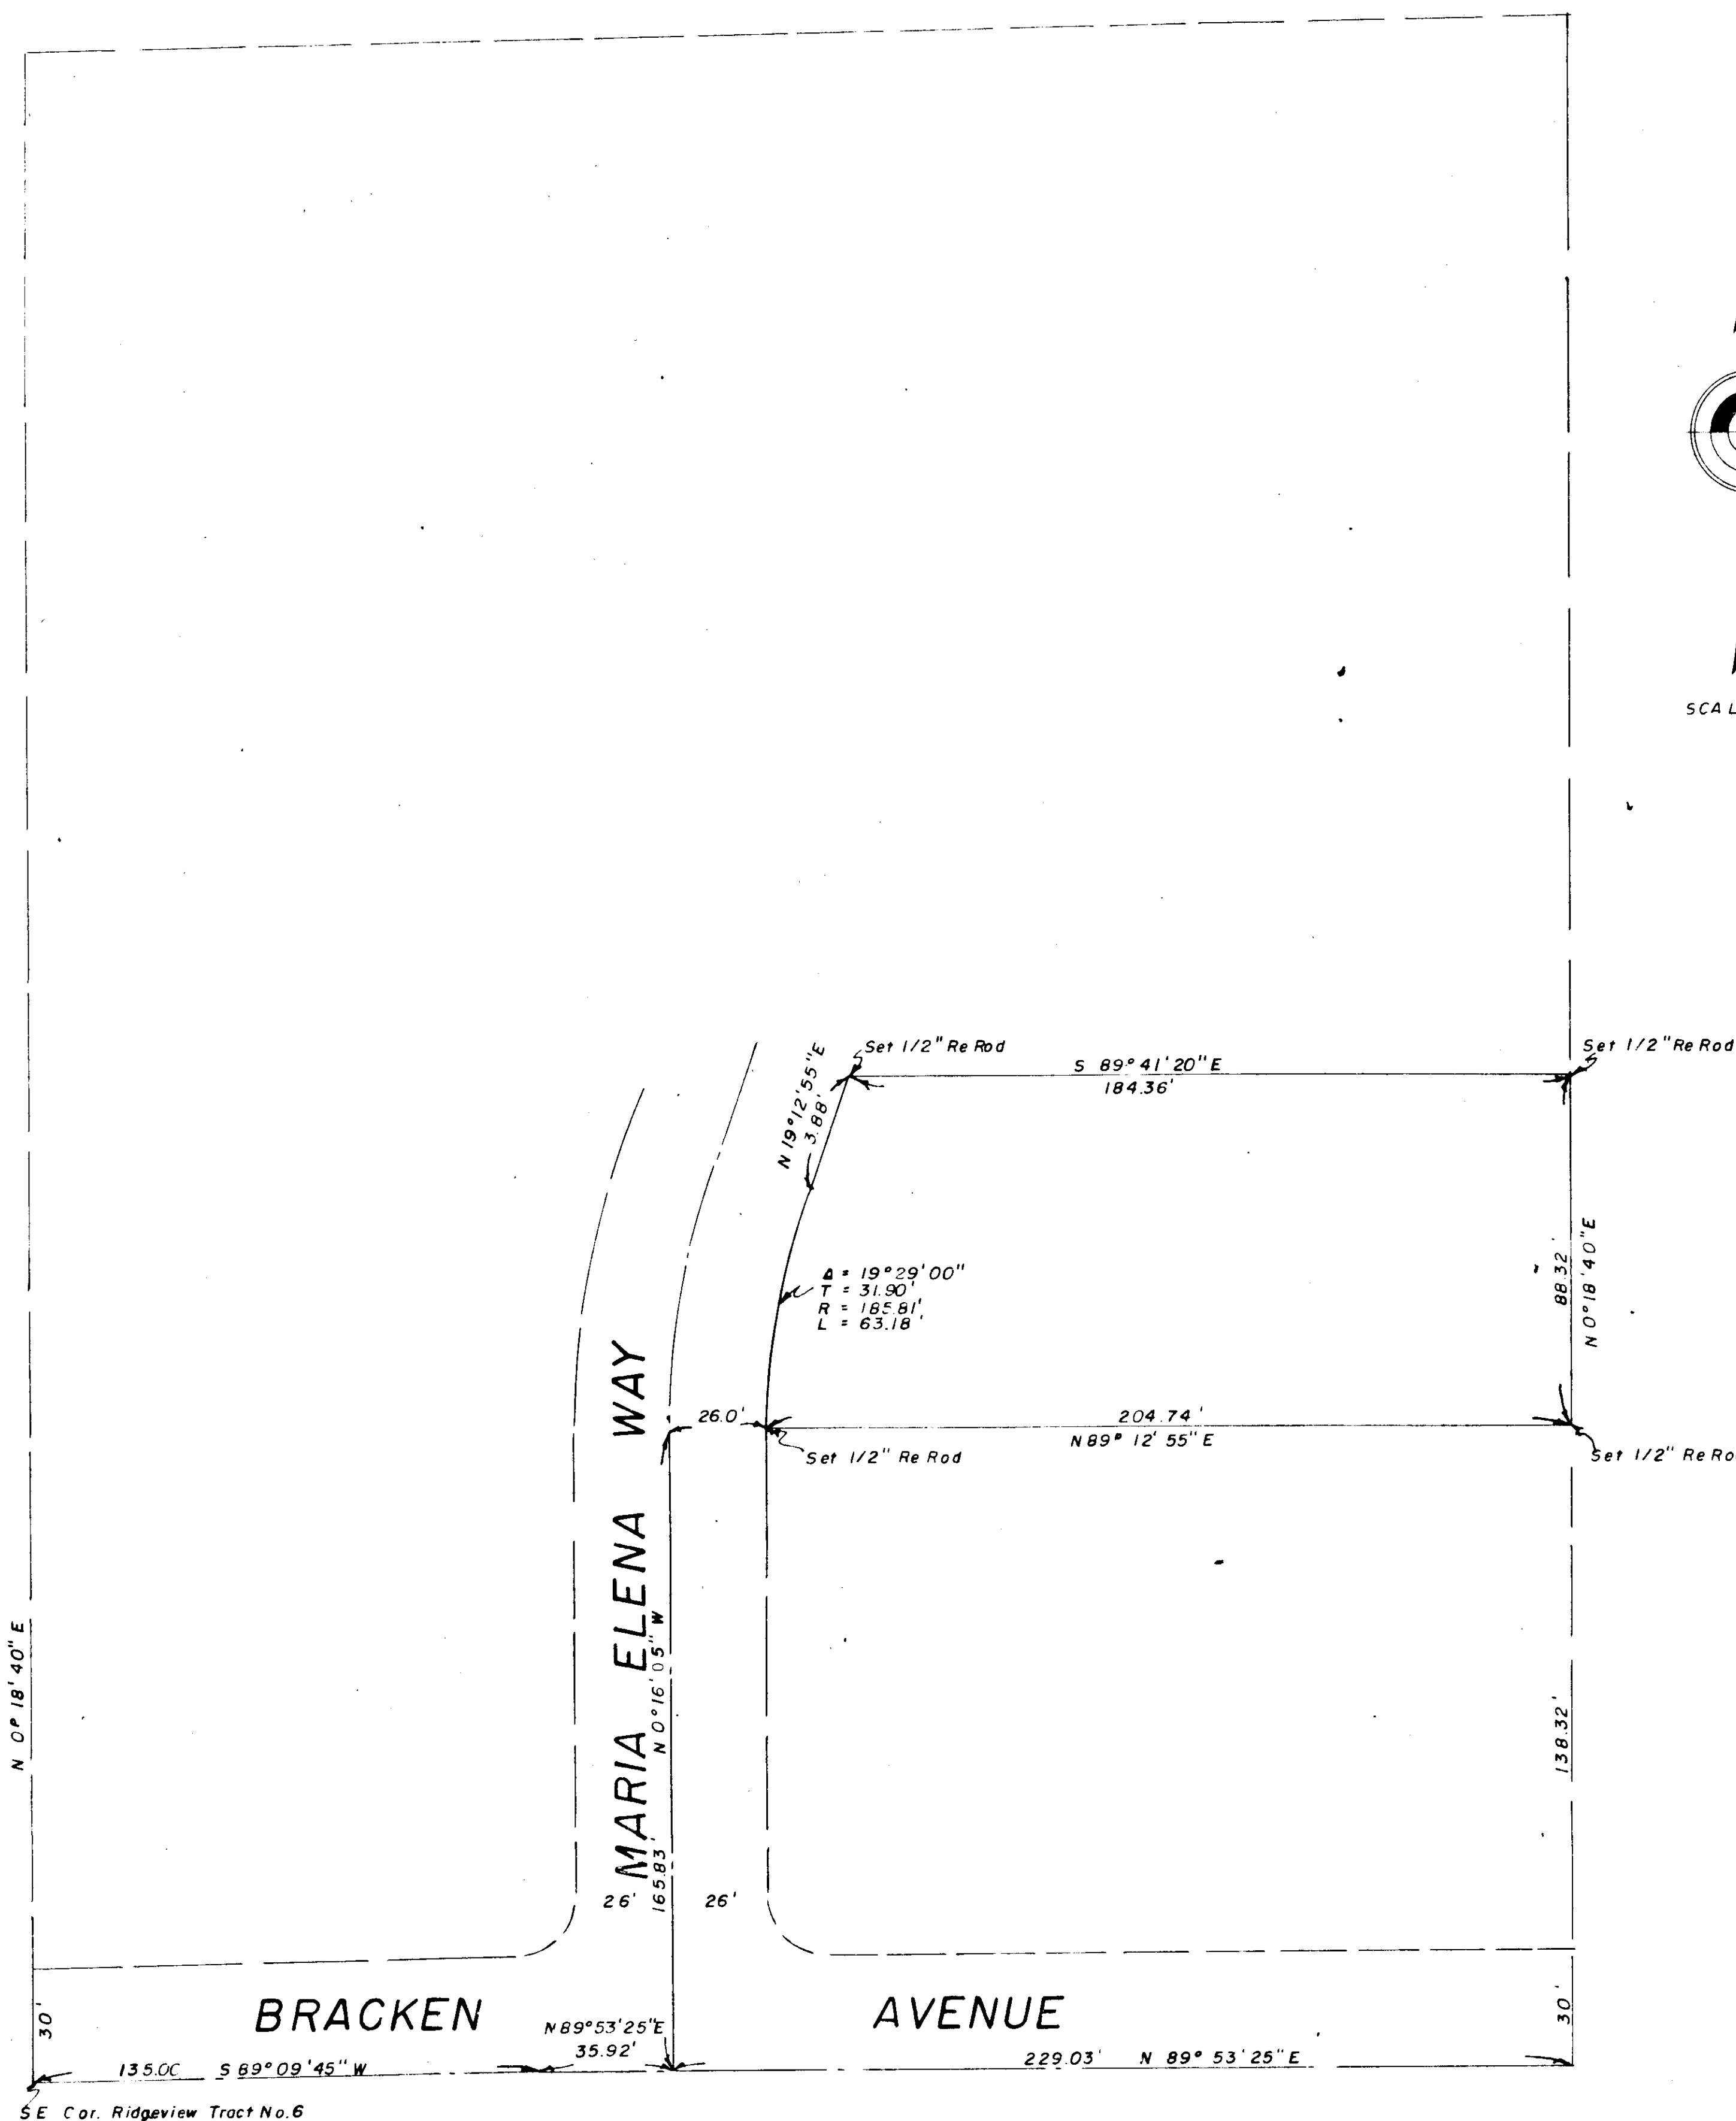

NO. 417435
RECORDED AT THE REQUEST OF
Karsten T. Bronken
Date 3-2-64 of 10:30 A.M.
FILE 14 PAGE 55
OFFICIAL RECORDS BOOK NO. 518
CLARK COUNTY, NEVADA, RECORDS
PAULE HORN, RECORDER
Fee 5.00
JMS - Deputy