


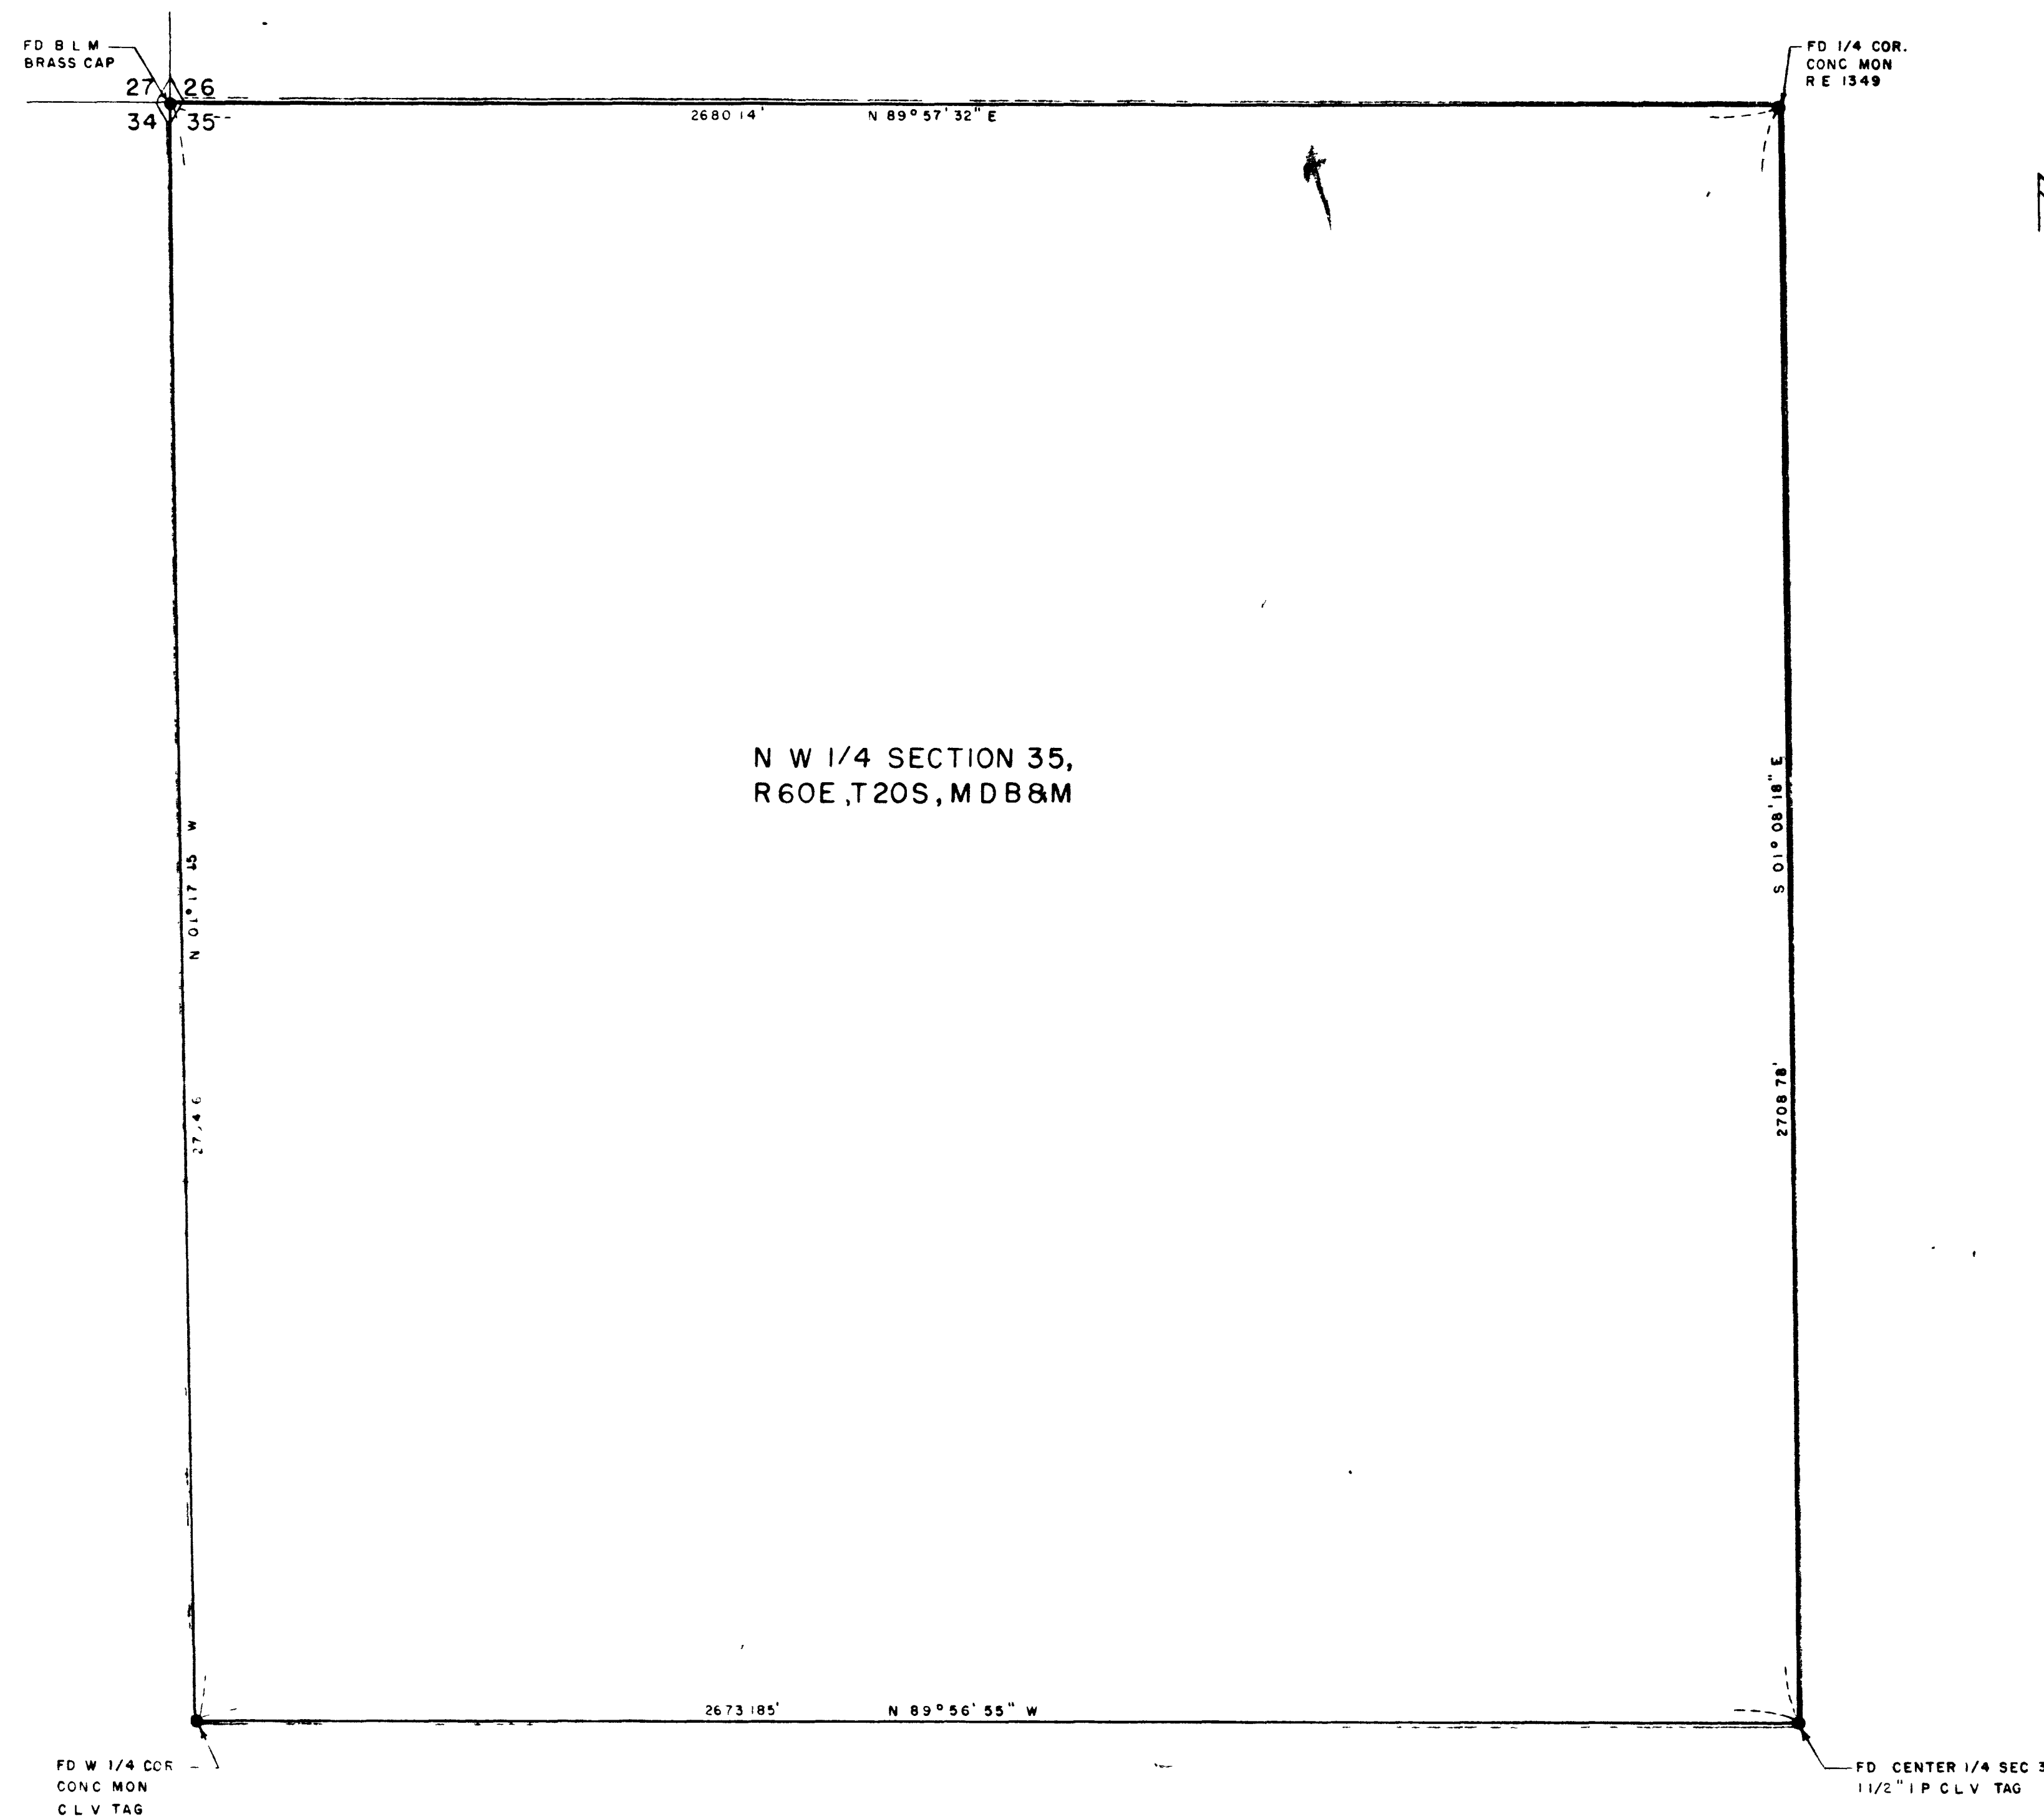

I, JAMES A. RANKIN, A DULY REGISTERED ENGINEER & LAND SURVEYOR, do hereby certify that this map truly and correctly represents the results of a survey made under my supervision & completed on the 26th day of February, 1962, of and for the City of Las Vegas, Nevada. This survey is not a subdivision as defined in the Planning & Zoning Laws as shown in 1943-1949 Supplement, NEVADA Compiled Laws.

REGISTERED ENGINEER & LAND SURVEYOR
R.E. NEVADA NO. 1350

APPROVED this 14TH day of MARCH, 1962

R. B. Sawyer
CITY ENGINEER of Las Vegas, Nevada
NEVADA R.E. NO. 396

SCALE 1"=200'



● MONUMENT FOUND
○ MONUMENT SET

BASIS of BEARINGS is the East line of N.E. 1/4 of Section 35, R 60E, T.20S. M.D.B. & M. bearing S.02°39'25" E. as recorded in the CLARK COUNTY Record of Surveys in Book 6, Page 35. of Plats.

281026
City of Las Vegas
3-15-62 8:57 A.
11 11
348
DH JS

CITY OF LAS VEGAS, NEVADA
ENGINEERING DEPT.

BOUNDARY SURVEY OF THE N.W. 1/4 OF SECTION 35, R 60E, T 20S, M.D.B. & M. UNDER ORDINANCE NO. 947 FOR ANNEXATION TO THE CITY OF LAS VEGAS, NEVADA see 053-25

DRAWN BY HARPER	CKD BY J.A.R.	APPROVED BY	FIELD REF
DATE 3 8 62	DATE 3 9 62	DATE	60-9X

FILE 11 PAGE 11

9613

055-197

