



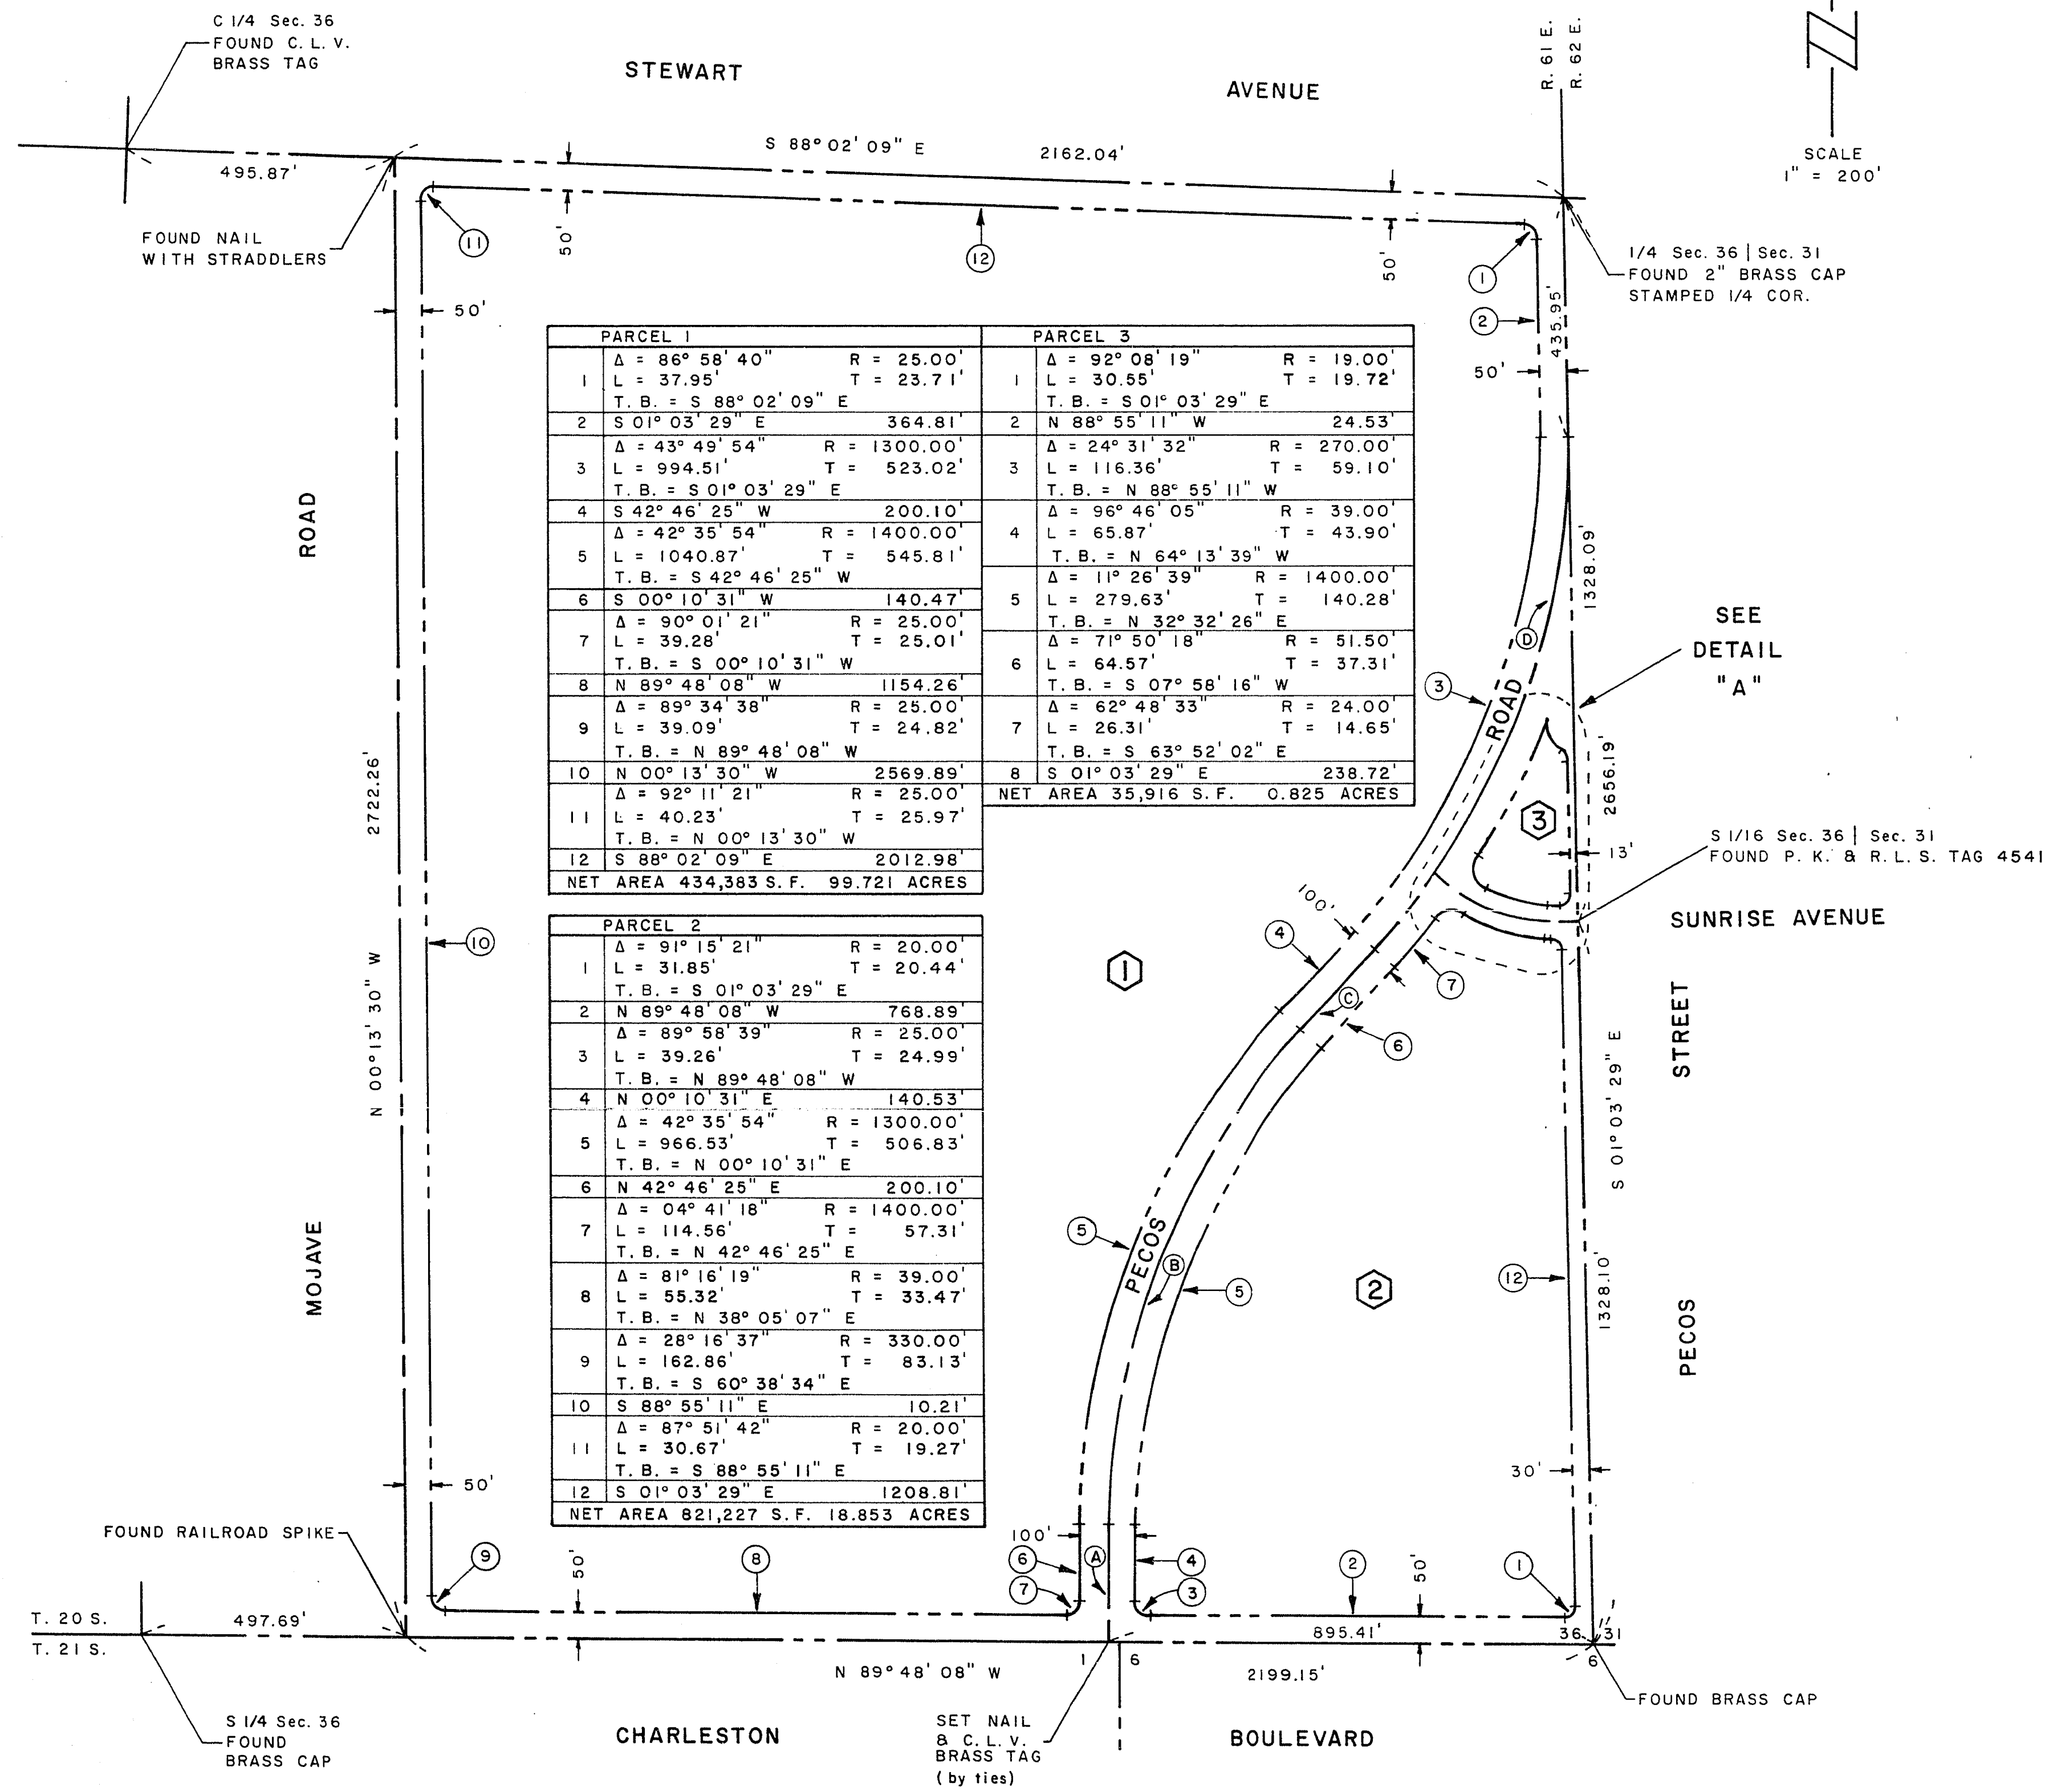

SURVEYOR'S CERTIFICATE


I, CARL D. PETERSON, A DULY REGISTERED LAND SURVEYOR, DO HEREBY CERTIFY THAT THIS MAP TRULY AND CORRECTLY REPRESENT THE RESULTS OF A SURVEY MADE UNDER MY SUPERVISION AND COMPLETED ON THE 18TH DAY OF FEBRUARY, 1987, FOR THE CITY OF LAS VEGAS, NEVADA, THIS SURVEY IS NOT A SUBDIVISION AS DEFINED IN THE NEVADA REVISED STATUTES AND COMPLIES WITH THE APPLICABLE STATE STATUTES AND LOCAL ORDINANCES.

CARL D. PETERSON
R.L.S. No. 6204

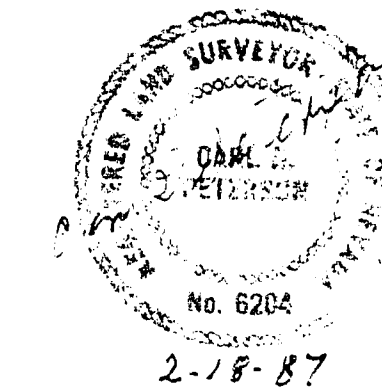

BASIS OF BEARING

NORTH 89° 48' 08" WEST - THE SOUTH LINE OF THE SOUTHEAST QUARTER OF SECTION 36, TOWNSHIP 20 SOUTH, RANGE 61 EAST, M.D.M., AS SHOWN ON CITY OF LAS VEGAS RIGHT-OF-WAY DRAWING 115-367 PECOS DRIVE.

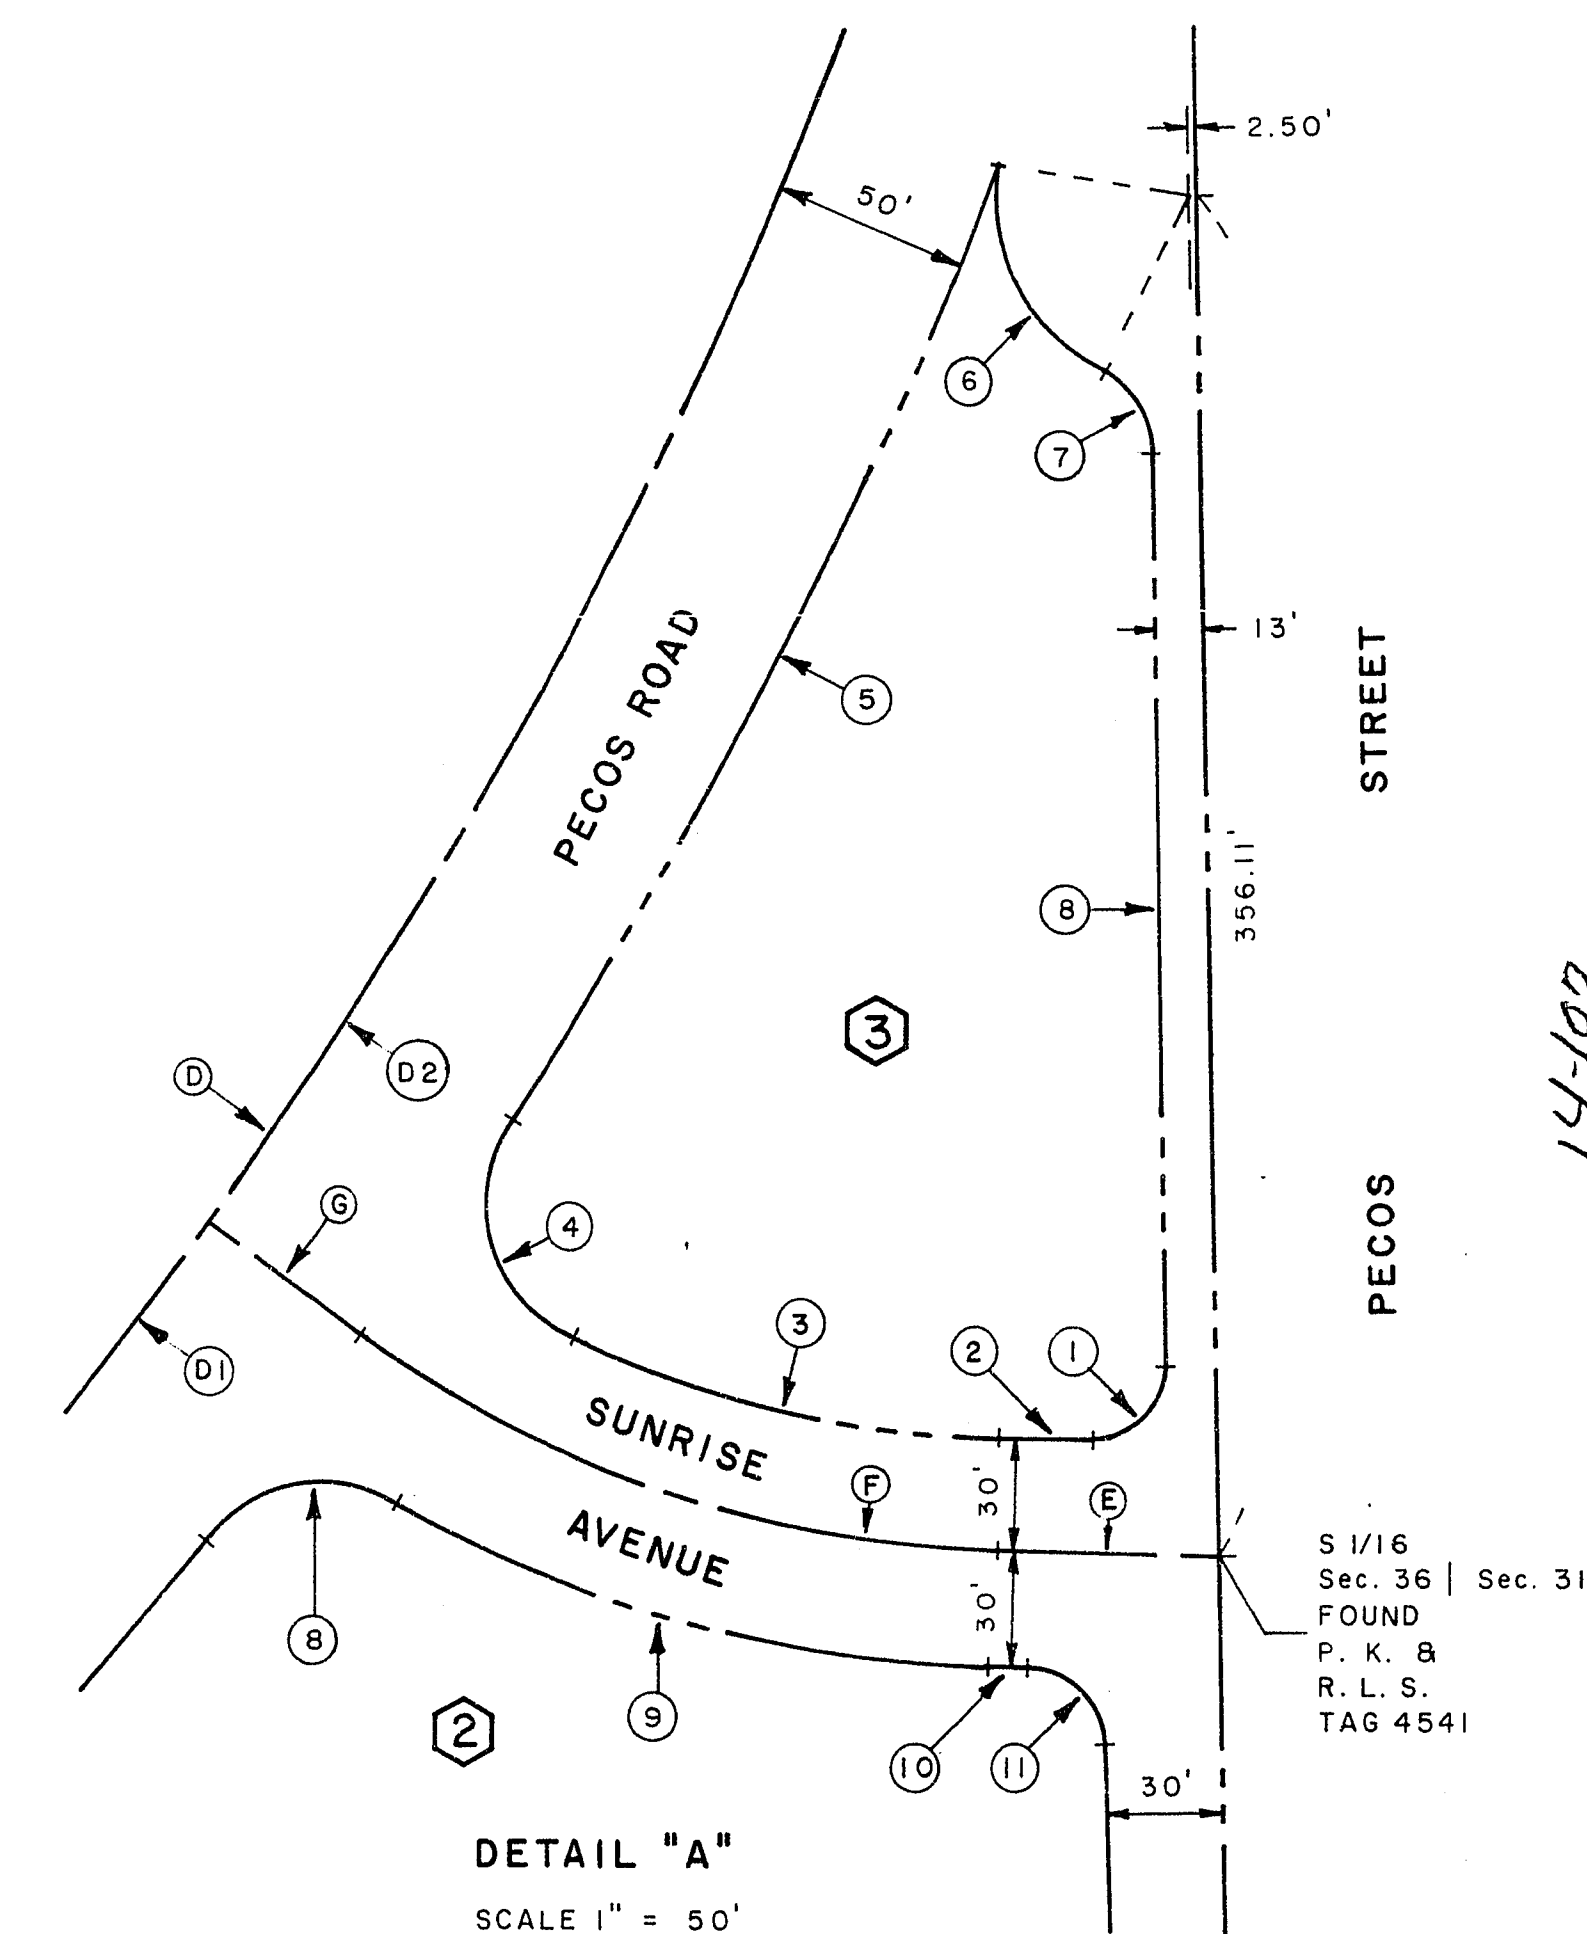

BOUNDARY SURVEY OF A PORTION OF THE
SOUTHEAST QUARTER OF SECTION 36,
TOWNSHIP 20 SOUTH, RANGE 61 EAST, M.D.M.
CITY OF LAS VEGAS, COUNTY OF CLARK,
STATE OF NEVADA

No. 00702
FILED AT THE REQUEST OF:
THE CITY OF LAS VEGAS
DATE 2-18-87 AT 14:14 M.
FILE 45 PAGE 79
OF SURVEYS
OFFICIAL RECORDS BOOK No. 870218
CLARK COUNTY, NEVADA RECORDS
JOAN L. SWIFT, RECORDER
FEE 24 DEPUTY CK