



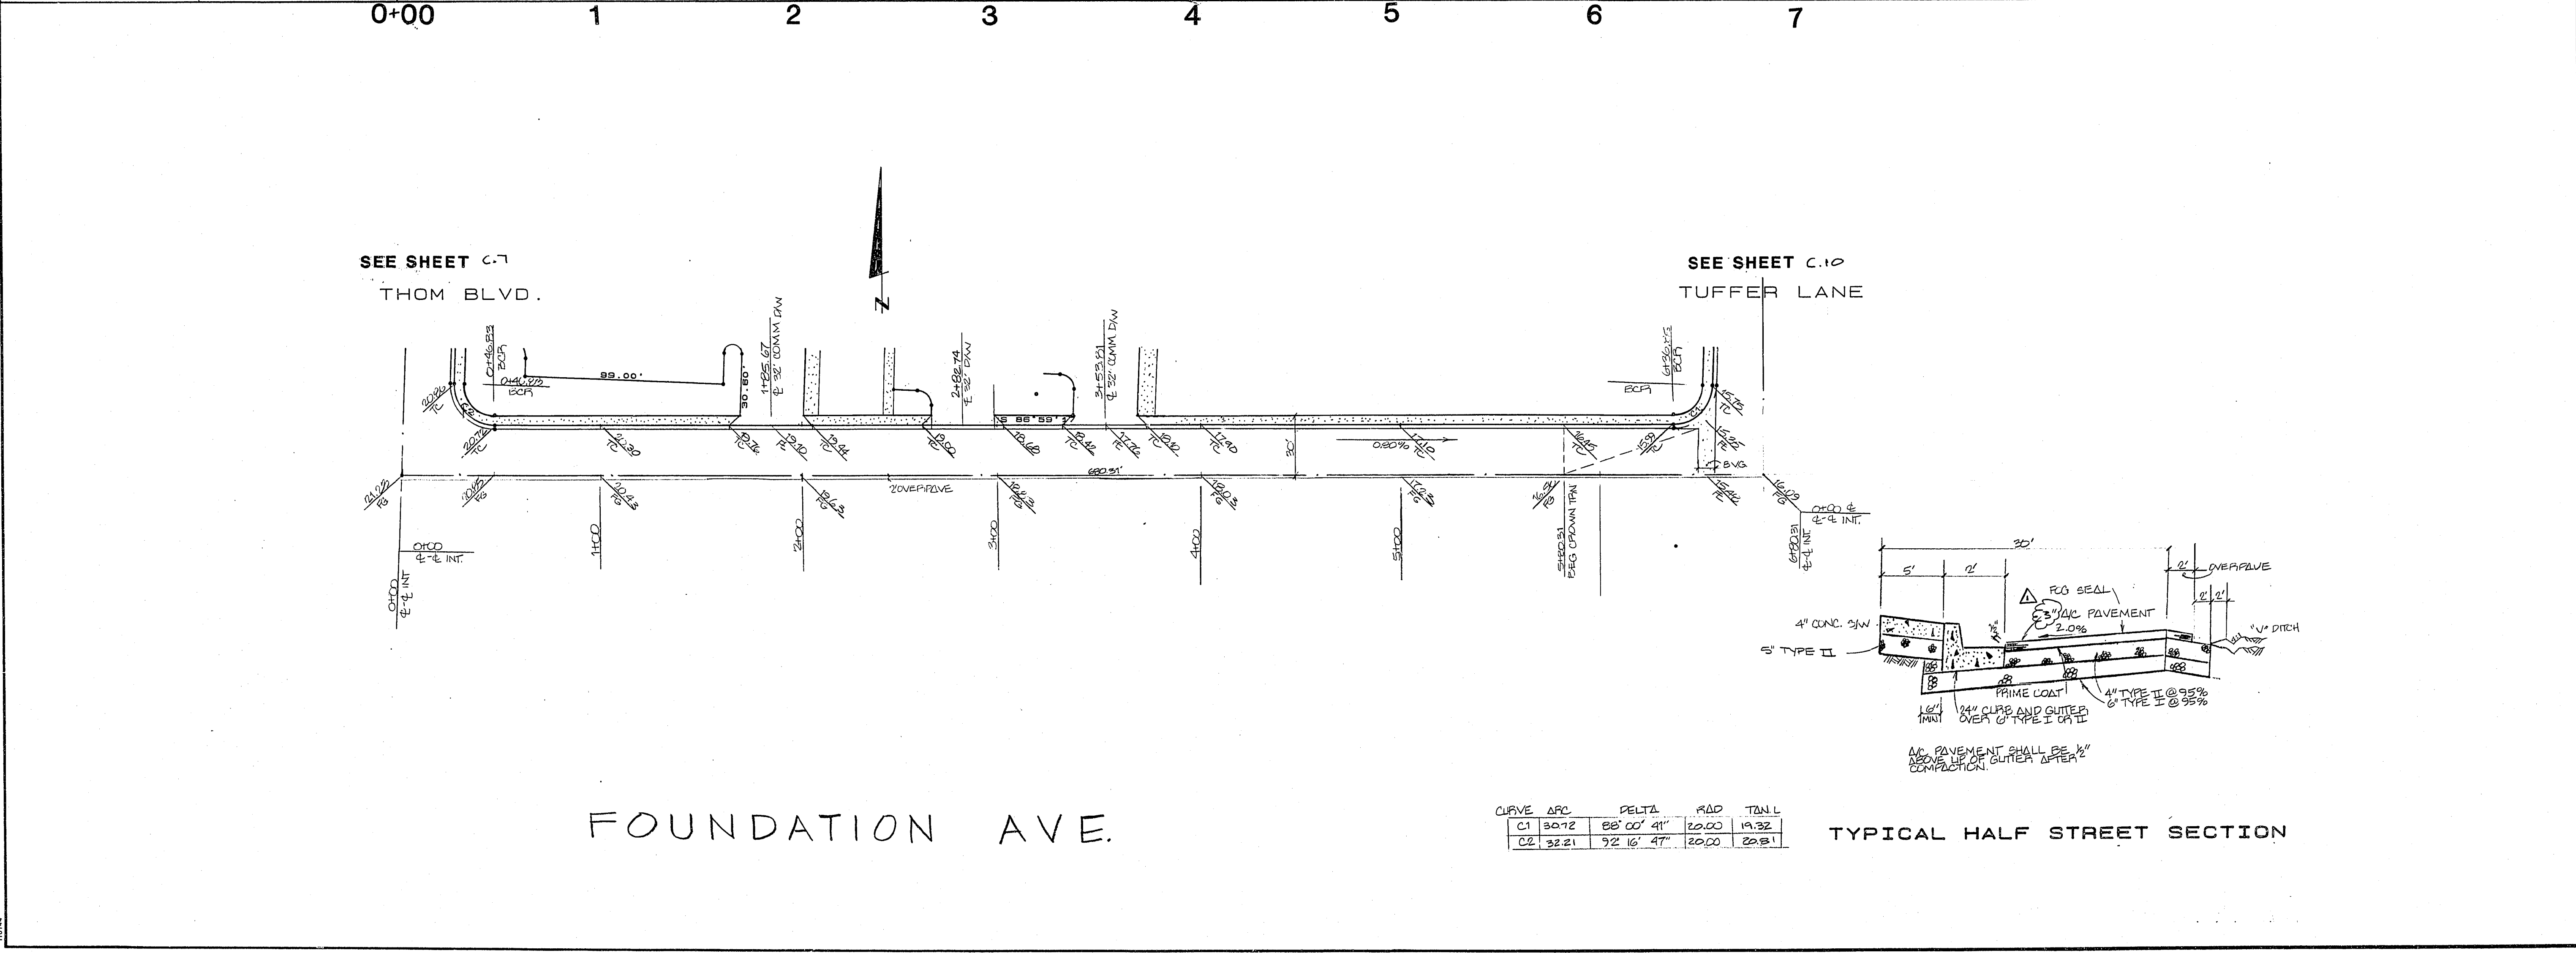

REVISION	
NO.	DATE BY
1	8/1/88 E.M.
INCREASE ALL DIMENSIONS	

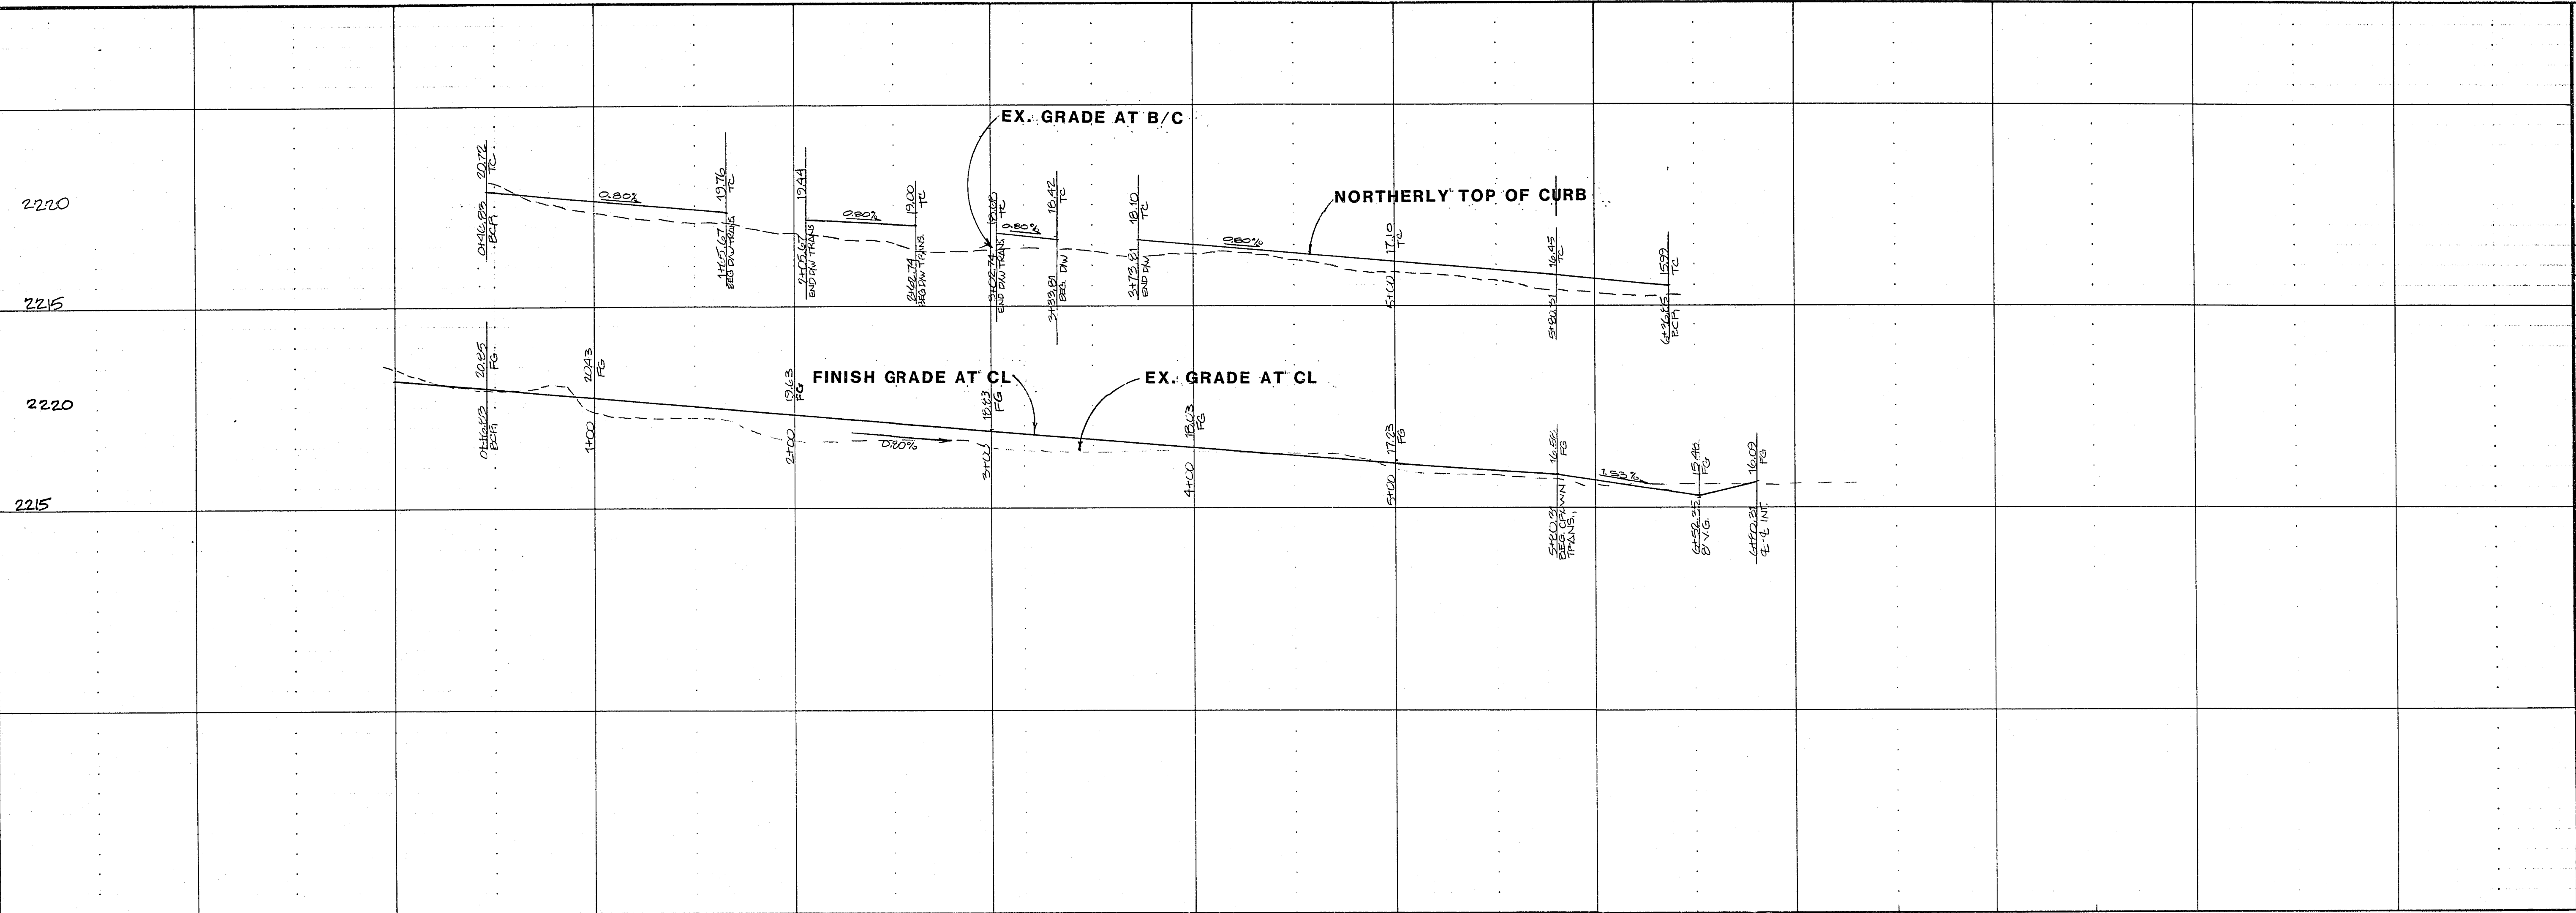

7/6/88



**SOUTHWEST
ENGINEERING**
LAND PLANNING • MAPING • DEVELOPMENT
1725 S. RAINBOW BLVD. STE. 23 • LAS VEGAS, NEVADA 89102
(702) 363-9700

STREET PLAN & PROFILE
FOUNDATION AVE.
CLAUDE H. & STELLA PARSONS
ELEMENTARY SCHOOL

W.O. No. 871023	
BY E.M.	
DATE 6/88	
SCALE 1" = 4' VER. 1" = 40' HOR.	
SHEET	6
OF	7 SHEETS

CURVE	APC	DELTA	RAD	TAN L
C1	30.72	88° 00' 41"	20.00	19.32
C2	32.21	72° 16' 47"	20.00	20.81

TYPICAL HALF STREET SECTION