


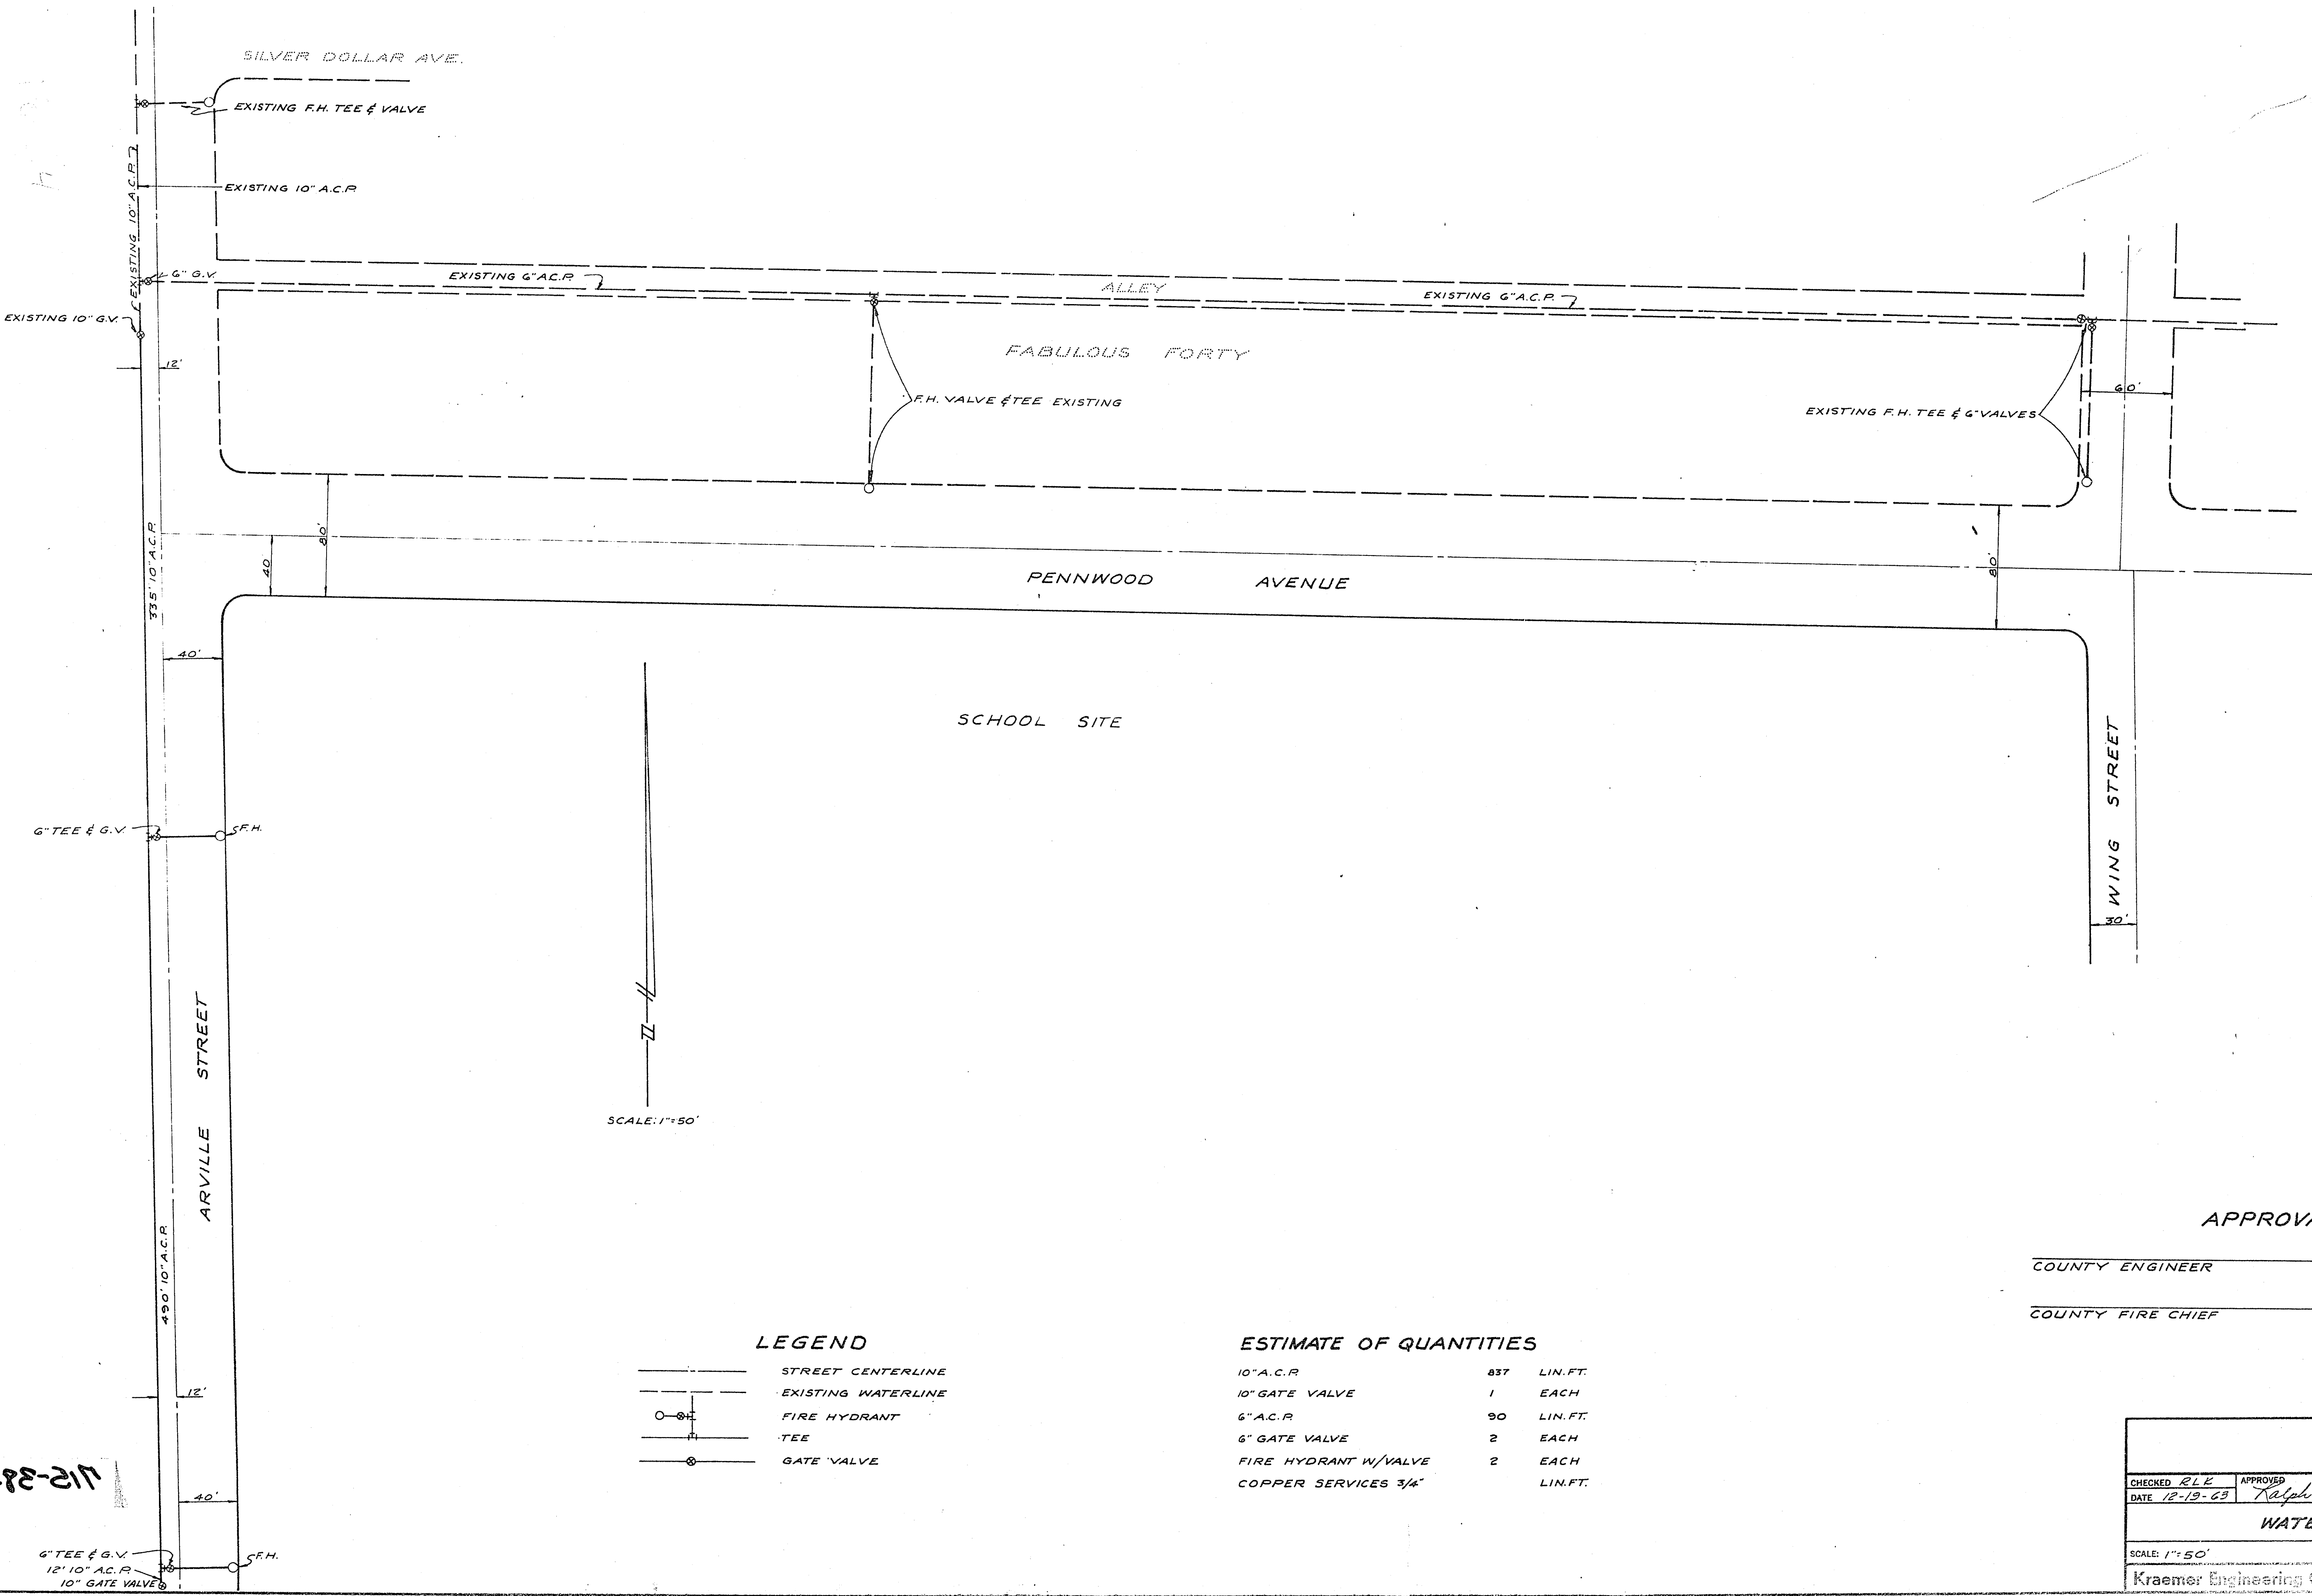

SCALE: 1"=50'

LEGEND

- STREET CENTERLINE
- - - EXISTING WATERLINE
- F.I. FIRE HYDRANT
- TEE
- ⊗ GATE VALVE


ESTIMATE OF QUANTITIES

10" A.C.R.	837	LIN. FT.
10" GATE VALVE	1	EACH
6" A.C.R.	90	LIN. FT.
6" GATE VALVE	2	EACH
FIRE HYDRANT W/VALVE	2	EACH
COPPER SERVICES 3/4"		LIN. FT.

APPROVALS

COUNTY ENGINEER _____ DATE _____

COUNTY FIRE CHIEF _____ DATE _____

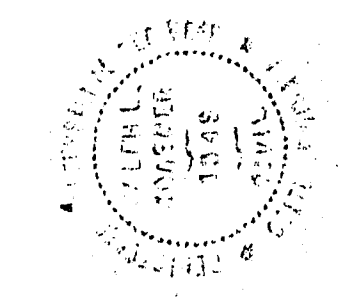

CHECKED <i>RLK</i>	APPROVED <i>Ralph L. Kraemer</i>	DRAWN <i>E.E.</i>
DATE <i>12-19-63</i>		DESIGNED <i>RLK</i>
WATER PLAN		
SCALE: 1"=50'		SHEET <i>4</i> OF <i>5</i>
Kraemer Engineering Co. - Las Vegas, Nevada		
710-338		

412-38-211