



Call before you Dig
1-800-227-2600

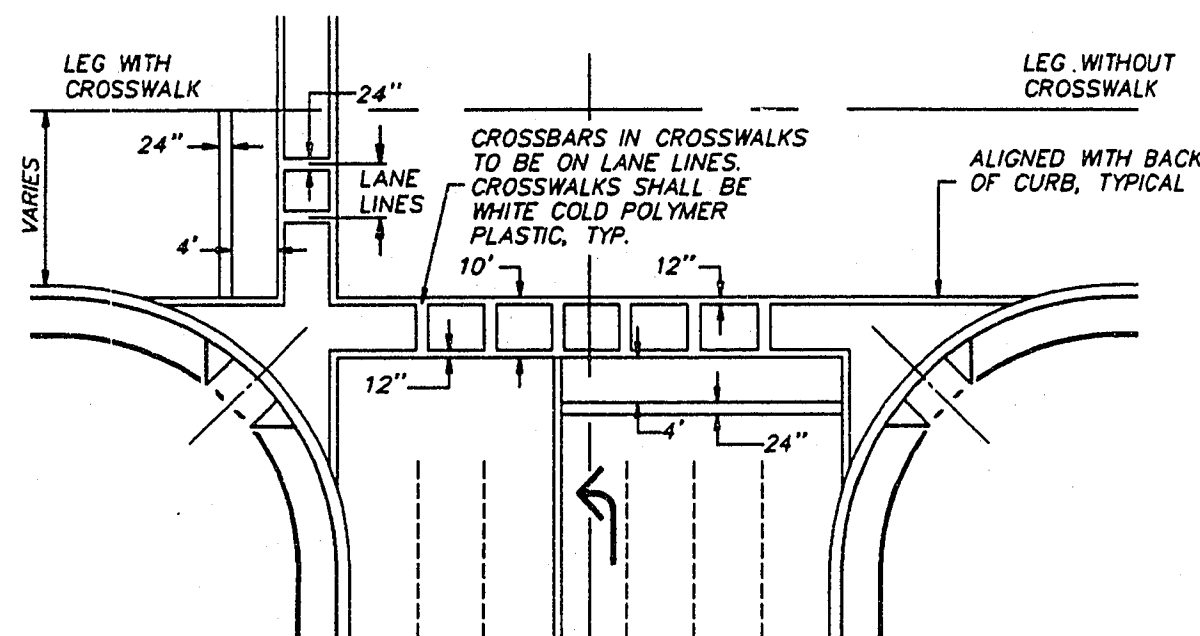


TYPICAL CROSSWALK / STOP BAR DETAIL

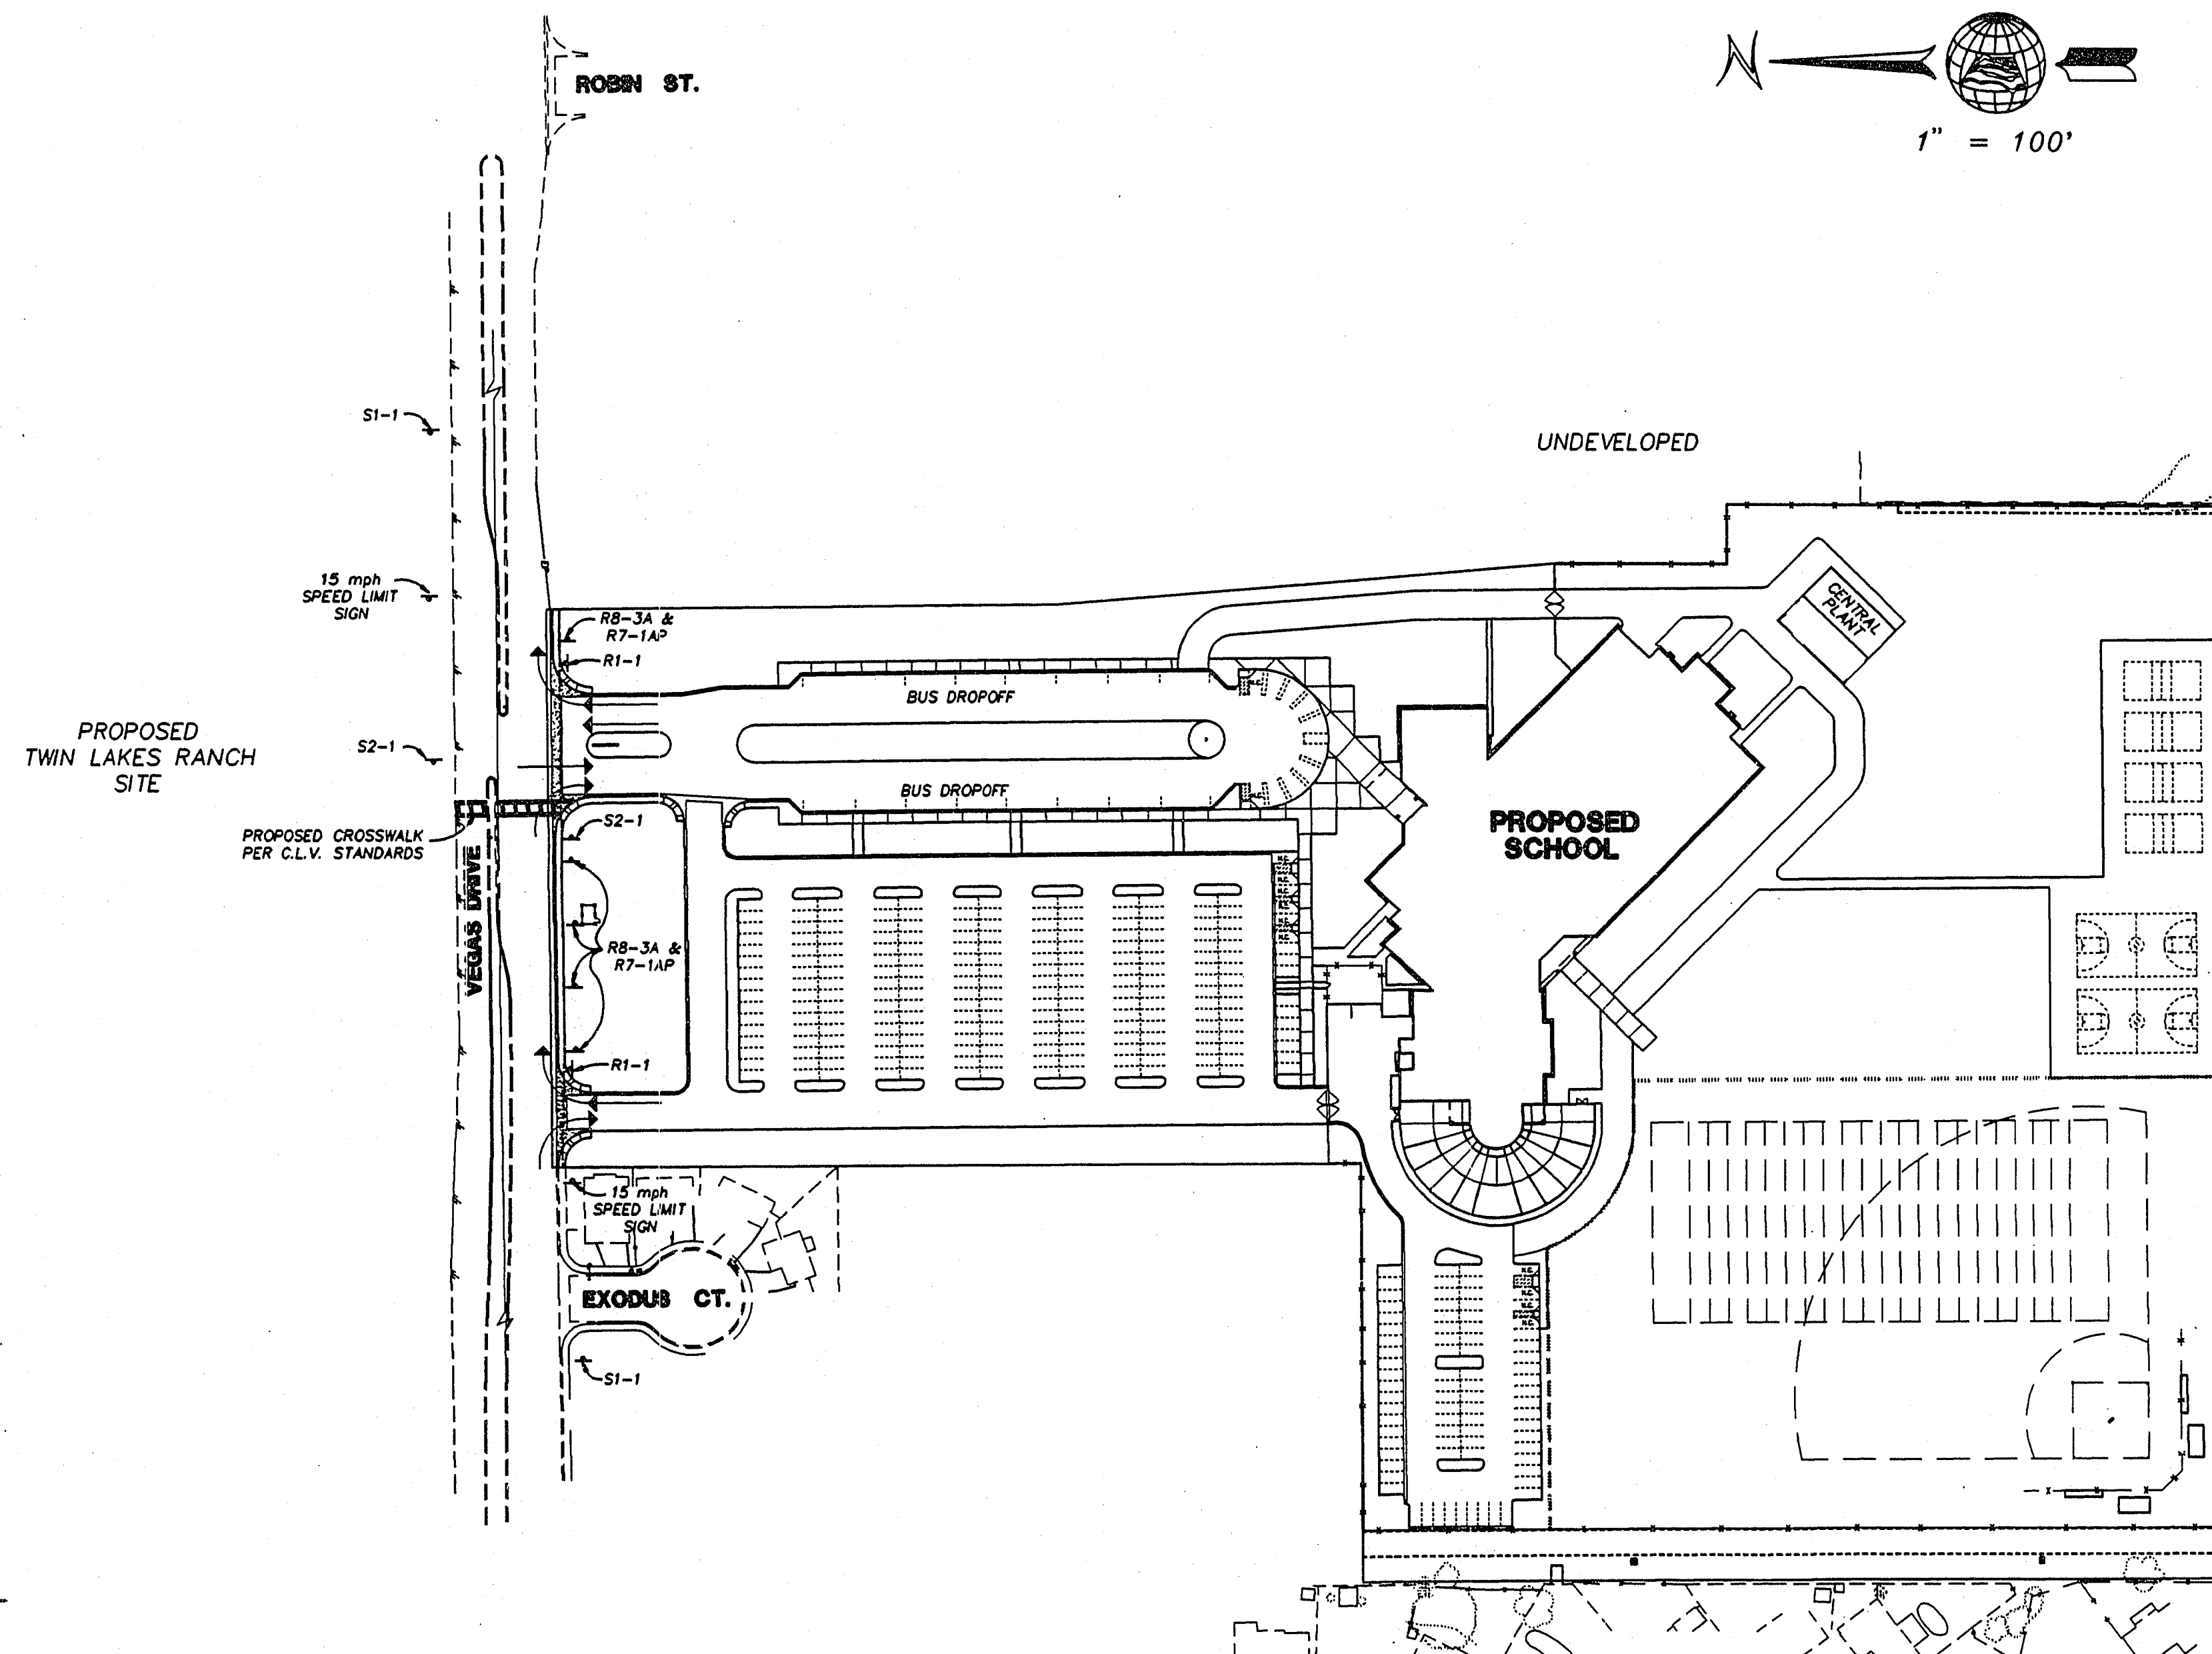

GENERAL NOTES :

- 1.) ALL SCHOOL ZONE SIGNAGE AND STRIPING SHALL BE IN ACCORDANCE WITH CLARK COUNTY TRAFFIC MANAGEMENT DIVISION STANDARDS PRIOR TO INSTALLATION.
- 2.) ALL CONSTRUCTION SHALL BE IN ACCORDANCE WITH THE "STANDARD DRAWINGS" AND UNIFORM STANDARD SPECIFICATION FOR PUBLIC WORKS CONSTRUCTION OFF-SITE IMPROVEMENTS, CLARK COUNTY AREA, NEVADA, AS REVISED.
- 3.) THE CONTRACTOR SHALL TAKE ALL PRECAUTIONARY MEASURES NECESSARY TO PROTECT EXISTING IMPROVEMENTS OR STRUCTURES, WHICH ARE TO REMAIN IN PLACE FROM DAMAGE. ALL SUCH IMPROVEMENTS OR STRUCTURES DAMAGED SHALL BE REPAIRED OR RECONSTRUCTED AT THE CONTRACTORS EXPENSE AND TO THE SATISFACTION OF THE ENGINEER.
- 4.) CONTRACTOR IS RESPONSIBLE FOR VERIFYING THE LOCATION OF ALL UTILITIES PRIOR TO CONSTRUCTION.
- 5.) SCHOOL CROSSING SIGN NOMENCLATURE IS IN ACCORDANCE WITH CLARK COUNTY TRAFFIC MANAGEMENT DIVISION STANDARDS, AND THE MANUAL ON UNIFORM TRAFFIC CONTROL DEVICES (MUTCD).
- 6.) THE ADVISORY SIGNS (RS4-2) SHALL READ: "8:30 A.M. TO 3:45 P.M." THE CONTRACTOR SHALL VERIFY THE TIMES WITH THE CLARK COUNTY TRAFFIC MANAGEMENT DIVISION AND THE CLARK COUNTY SCHOOL DISTRICT PRIOR TO ORDERING AND INSTALLING THE SIGN(S).
- 7.) ALL SIGNS SHALL BE TYPE 3-M ENGINEERING GRADE, OF EQUAL FABRICATE ON ALUMINUM.

REVISIONS				
REV	DESCRIPTION	DATE	BY	APPROVAL

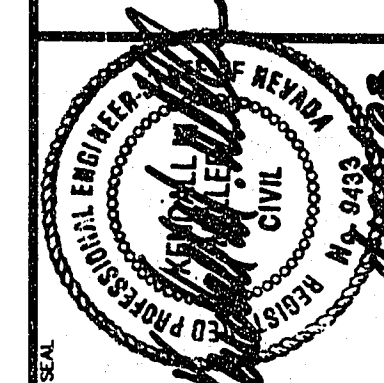

PROJECT NO.	0490
DESIGN REVIEW	
APPROVED BY	
DATE	
DATE	06-07-93
DRAWN BY	MDP
CHECKED BY	KMM
SUBMITAL	100%
DATE PROJECT NO.	91-538

Church Engineering of Nevada, Inc.
Civil Engineers
6800 W. Charleston Blvd.
Suite 140
Las Vegas, NV 89112
(702) 878-0244
7197-506

KGA
KITRELL GARLOCK and ASSOCIATES
ARCHITECTS
AIA
470 SOUTH DECATUR BLVD. - SUITE B-1 • LAS VEGAS, NV • 89103 • (702) 367-6900

CLARK COUNTY SCHOOL DISTRICT
SPECIAL PROJECTS 4260 EUCALYPTUS ANNEX 799-5025 LAS VEGAS, NEVADA 89121
PROJECT
ACADEMY FOR
ADVANCED TECHNOLOGIES
JURISDICTION : CITY OF LAS VEGAS - CLARK COUNTY, NEVADA
DRAWING TITLE
SIGNAGE AND STRIPING PLAN

SHEET NO. 4 of 11
C2.04

PLOT DATE: 4-23-93
FILE NAME: 506SSP