


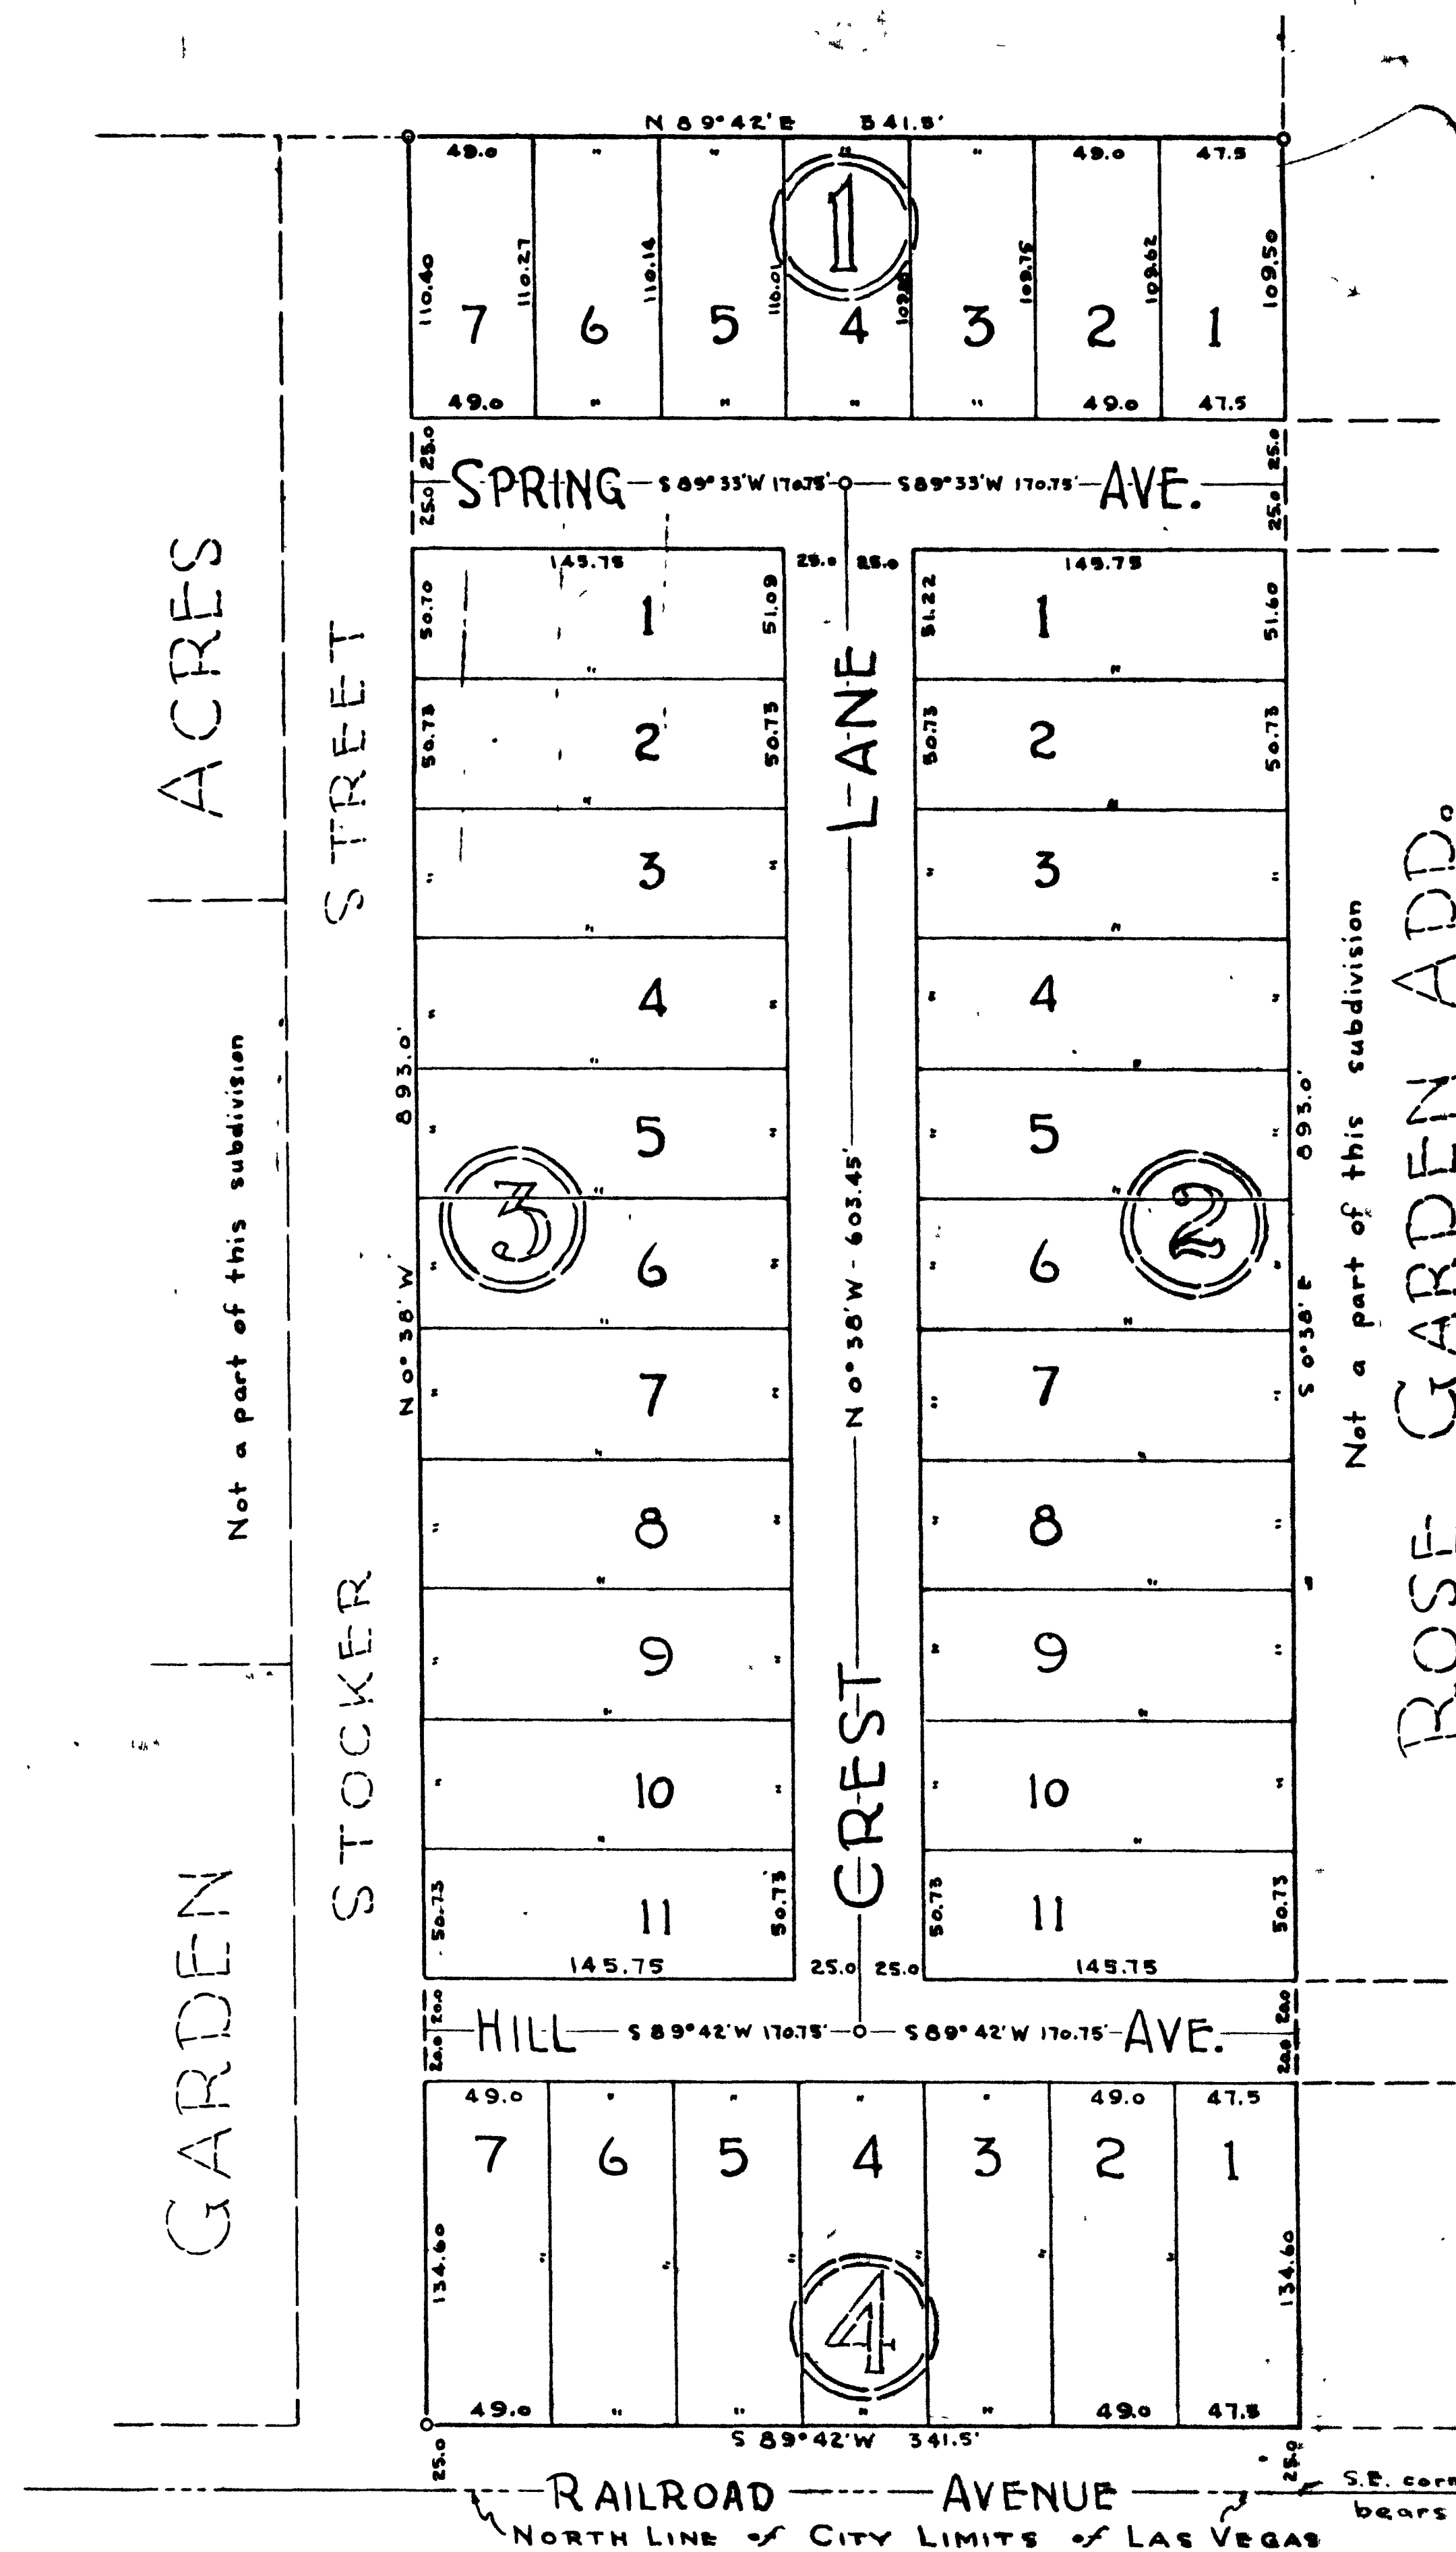

CREST VIEW ADDITION CLARK COUNTY NEVADA

Copy
13161
Roy W. Martin
30 2
plat
50 Bull

Scale in feet

0 indicates 6" diameter by 12" concrete monument 12" below ground surface having brass plug at point.

I, Harlan Brown do hereby certify that this plat is a true and accurate map of the land surveyed by me and laid out into blocks, lots, and streets at the instance of Dr. Roy W. Martin et al, that the location of said blocks, lots, and streets have been definitely established and perpetuated in strict accordance with the law and as shown hereon; that the blocks and lots shown hereon are situate wholly within the east one-half of the southwest one-quarter of the southeast one-quarter of Section 22, Tp. 20 South, Range 61 East, M.D.B. & M., beginning at a point on the south boundary of said Section 22 from which the southeast corner of said Section 22 bears N 89° 45' E, 1321.6 feet; thence N 0° 38' W, 25.0 feet to the true point of beginning; thence S 89° 42' W, 341.5 feet; thence N 0° 38' W, 893.0 feet; thence N 89° 42' E, 341.5 feet; thence S 0° 38' E, 893.0 feet to the true point of beginning, containing 7.00 acres more or less; that the survey was completed on the 31st day of December, 1941.

Harlan Brown Civil Engineer

Know All Men by these Presents, that Dr. Roy W. Martin, Nellie C. Martin, his wife, and G. J. Humphreys owners of the tract of land hereon referred to, have caused the same to be surveyed and platted into Lots, Blocks, and Streets as shown on this plat, and hereby dedicate the streets as shown, to and for the use of the public forever.

In witness whereof they have hereunto set their hands this 23 day of January, 1942.

Nellie C. Martin
Dr. Roy W. Martin.

STATE OF NEVADA
COUNTY OF CLARK

On this 23 day of January, 1942 personally appeared before me Dr. Roy W. Martin, Nellie C. Martin, his wife, and G. J. Humphreys to me known to be the persons whose names are subscribed to the foregoing instrument and who acknowledged to me that they executed the same voluntarily for the uses and purposes expressed therein.

In witness whereof I have hereunto set my hand and seal this 23 day of January, 1942.

My commission expires
January 16, 1943

Earle S. Brown
Notary Public in and for Clark County, Nevada

Approved this 23 day of January, 1942 by the Board of County Commissioners of the County of Clark, State of Nevada.

by Isaac J. Earl chairman
attest [Signature] clerk

Crestview Addition
717.1-32

