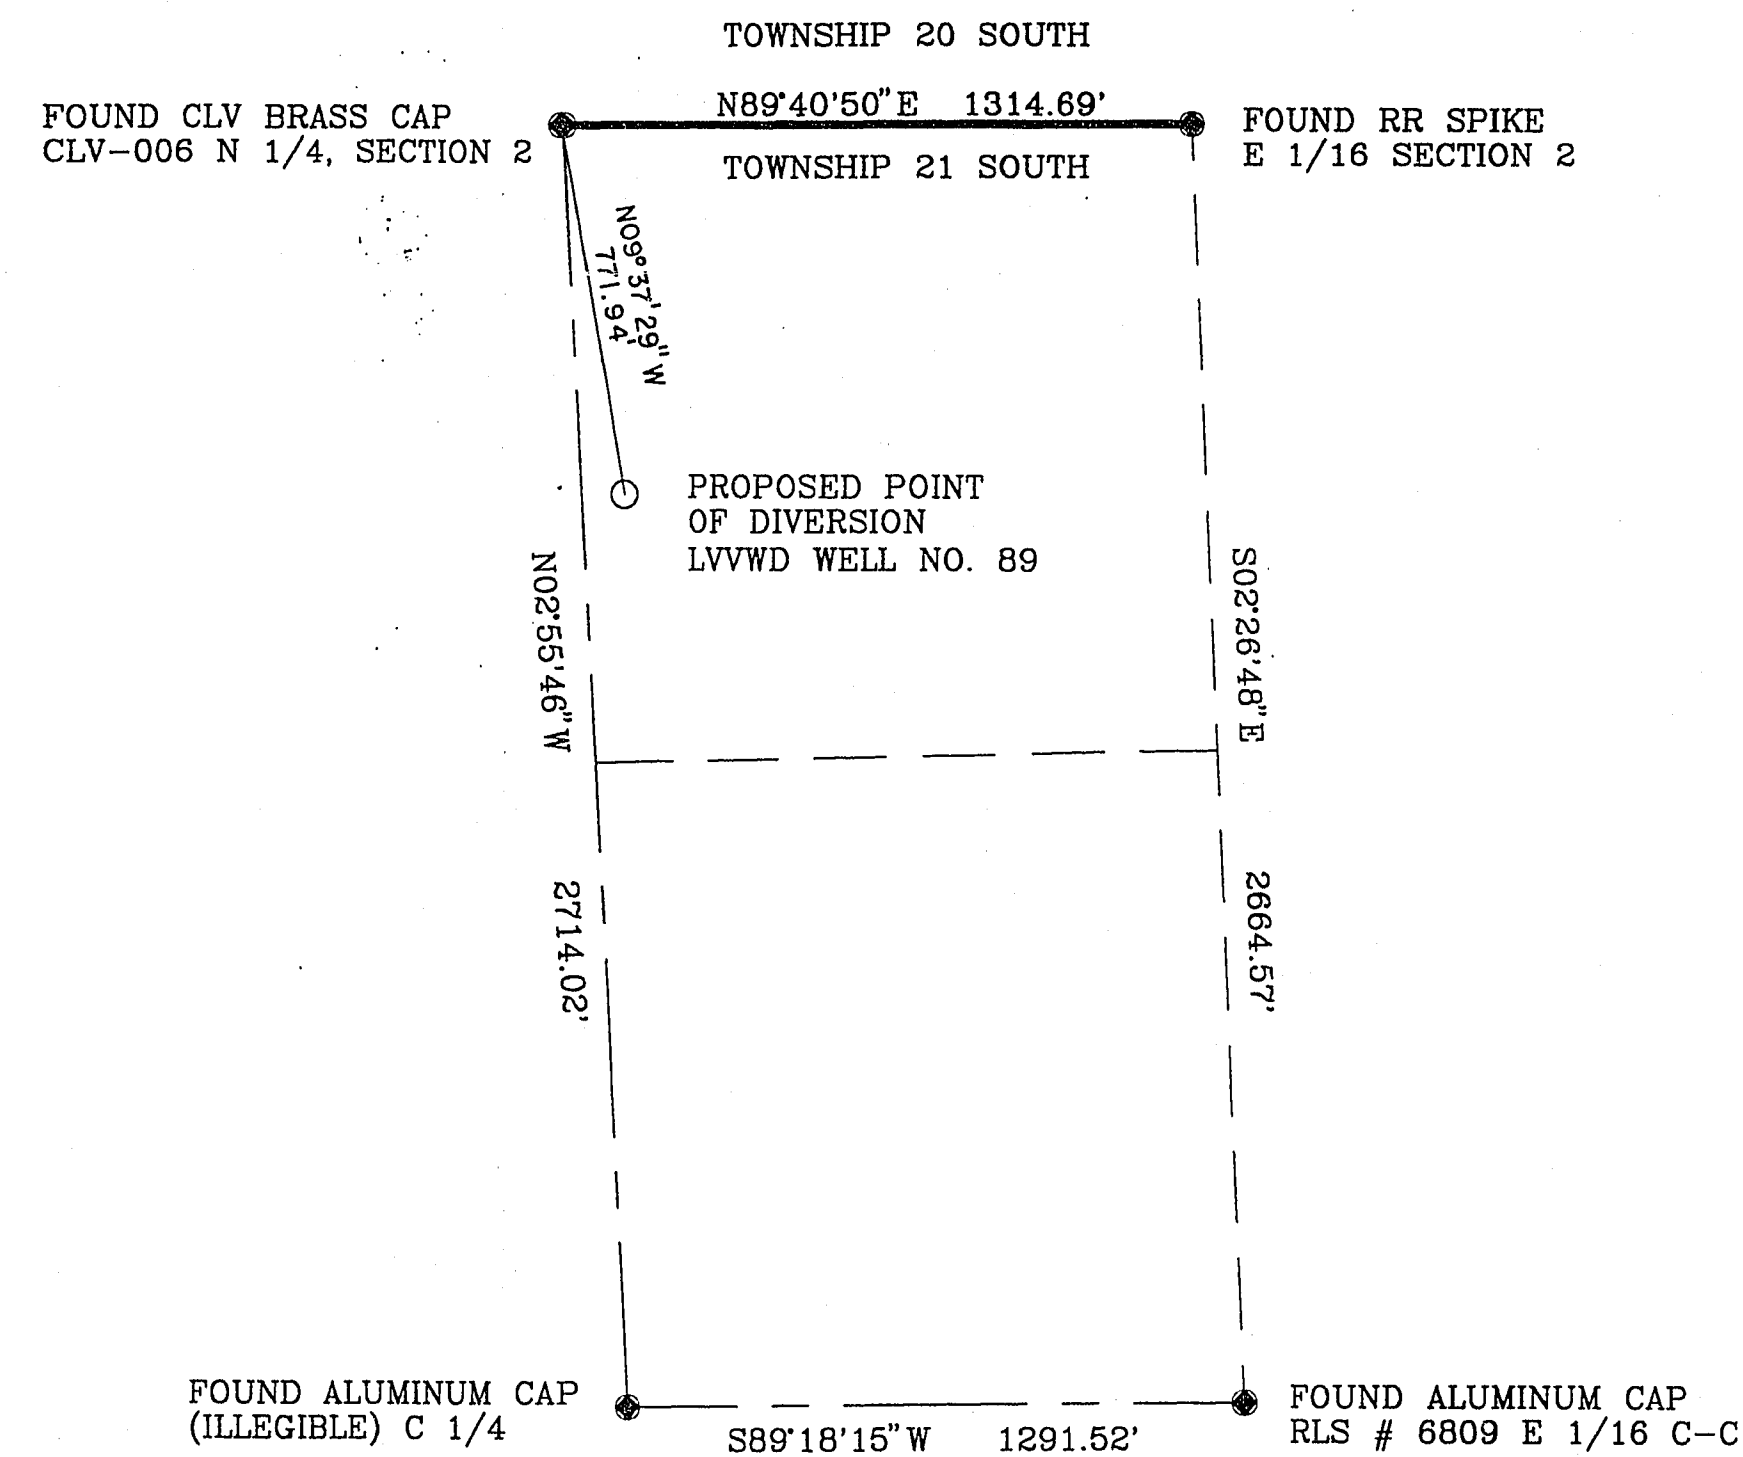


THE NORTHWEST QUARTER OF THE NORTHEAST QUARTER OF
SECTION 2, TOWNSHIP 21 SOUTH, RANGE 60 EAST, M.D.B. & M.,
CLARK COUNTY, NEVADA

STATE OF NEVADA }
COUNTY OF CLARK } SS

I, DAVID A. DONNELLY, BEING FIRST DULY SWORN, DEPOSE AND SAY THAT THIS MAP CONSISTING OF 1 SHEET, HAS BEEN CORRECTLY DRAWN TO THE DESIGNATED SCALE FROM FIELD NOTES OF A SURVEY MADE UNDER MY SUPERVISION AND DIRECTION ON THE 18th DAY OF MAY, 1993, THAT IT TRULY AND CORRECTLY REPRESENTS THE PROPOSED LOCATION AND EXTENT OF WORKS USED TO DIVERT WATER FROM AN UNDERGROUND SOURCE IN THE LAS VEGAS GROUND-WATER BASIN, CLARK COUNTY, NEVADA, BY THE LAS VEGAS VALLEY WATER DISTRICT FOR MUNICIPAL AND DOMESTIC PURPOSES.
THAT THE PROPOSED POINT OF DIVERSION, THE APPROXIMATE LOCATION AND SIZE OF THE DIVERTING CHANNEL OR OTHER CONDUIT, THE PLACE AND MANNER OF USE OF ALL OTHER STREAMS, WHICH ARE CROSSED BY OR CONNECTED WITH THE SAID WORKS ARE FULLY AND CORRECTLY DESIGNATED THEREON.

David A. Donnelly
DAVID A. DONNELLY
STATE WATER RIGHTS SURVEYOR
NEVADA CERTIFICATE NO. 880

BASIS OF BEARINGS

NORTH 89°40'50" EAST, BEING THE CENTERLINE OF CHARLESTON BOULEVARD AS SHOWN IN FILE 47, PAGE 58 OF SURVEYS, OFFICIAL RECORDS, COUNTY OF CLARK, NEVADA.




SCALE 1" = 400'

SUBSCRIBED AND SWORN BEFORE ME THIS 23rd DAY OF May, 19 95

Martin R. Bassick

MARTIN R. BASSICK, NOTARY PUBLIC IN AND FOR THE COUNTY OF CLARK, STATE OF NEVADA.
MY COMMISSION EXPIRES MARCH 18, 1998.

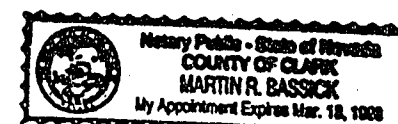

CITY OF LAS VEGAS, NEVADA

MAP TO ACCOMPANY APPLICATIONS TO CHANGE THE POINT OF DIVERSION, PLACE OF USE AND MANNER OF USE OF EXIST. PERMIT NOS. 36041, 48886, & 52380.

BY THE CITY OF LAS VEGAS
FROM THE LAS VEGAS VALLEY WATER BASIN
CLARK COUNTY, NEVADA

SHEET 2 OF 2