


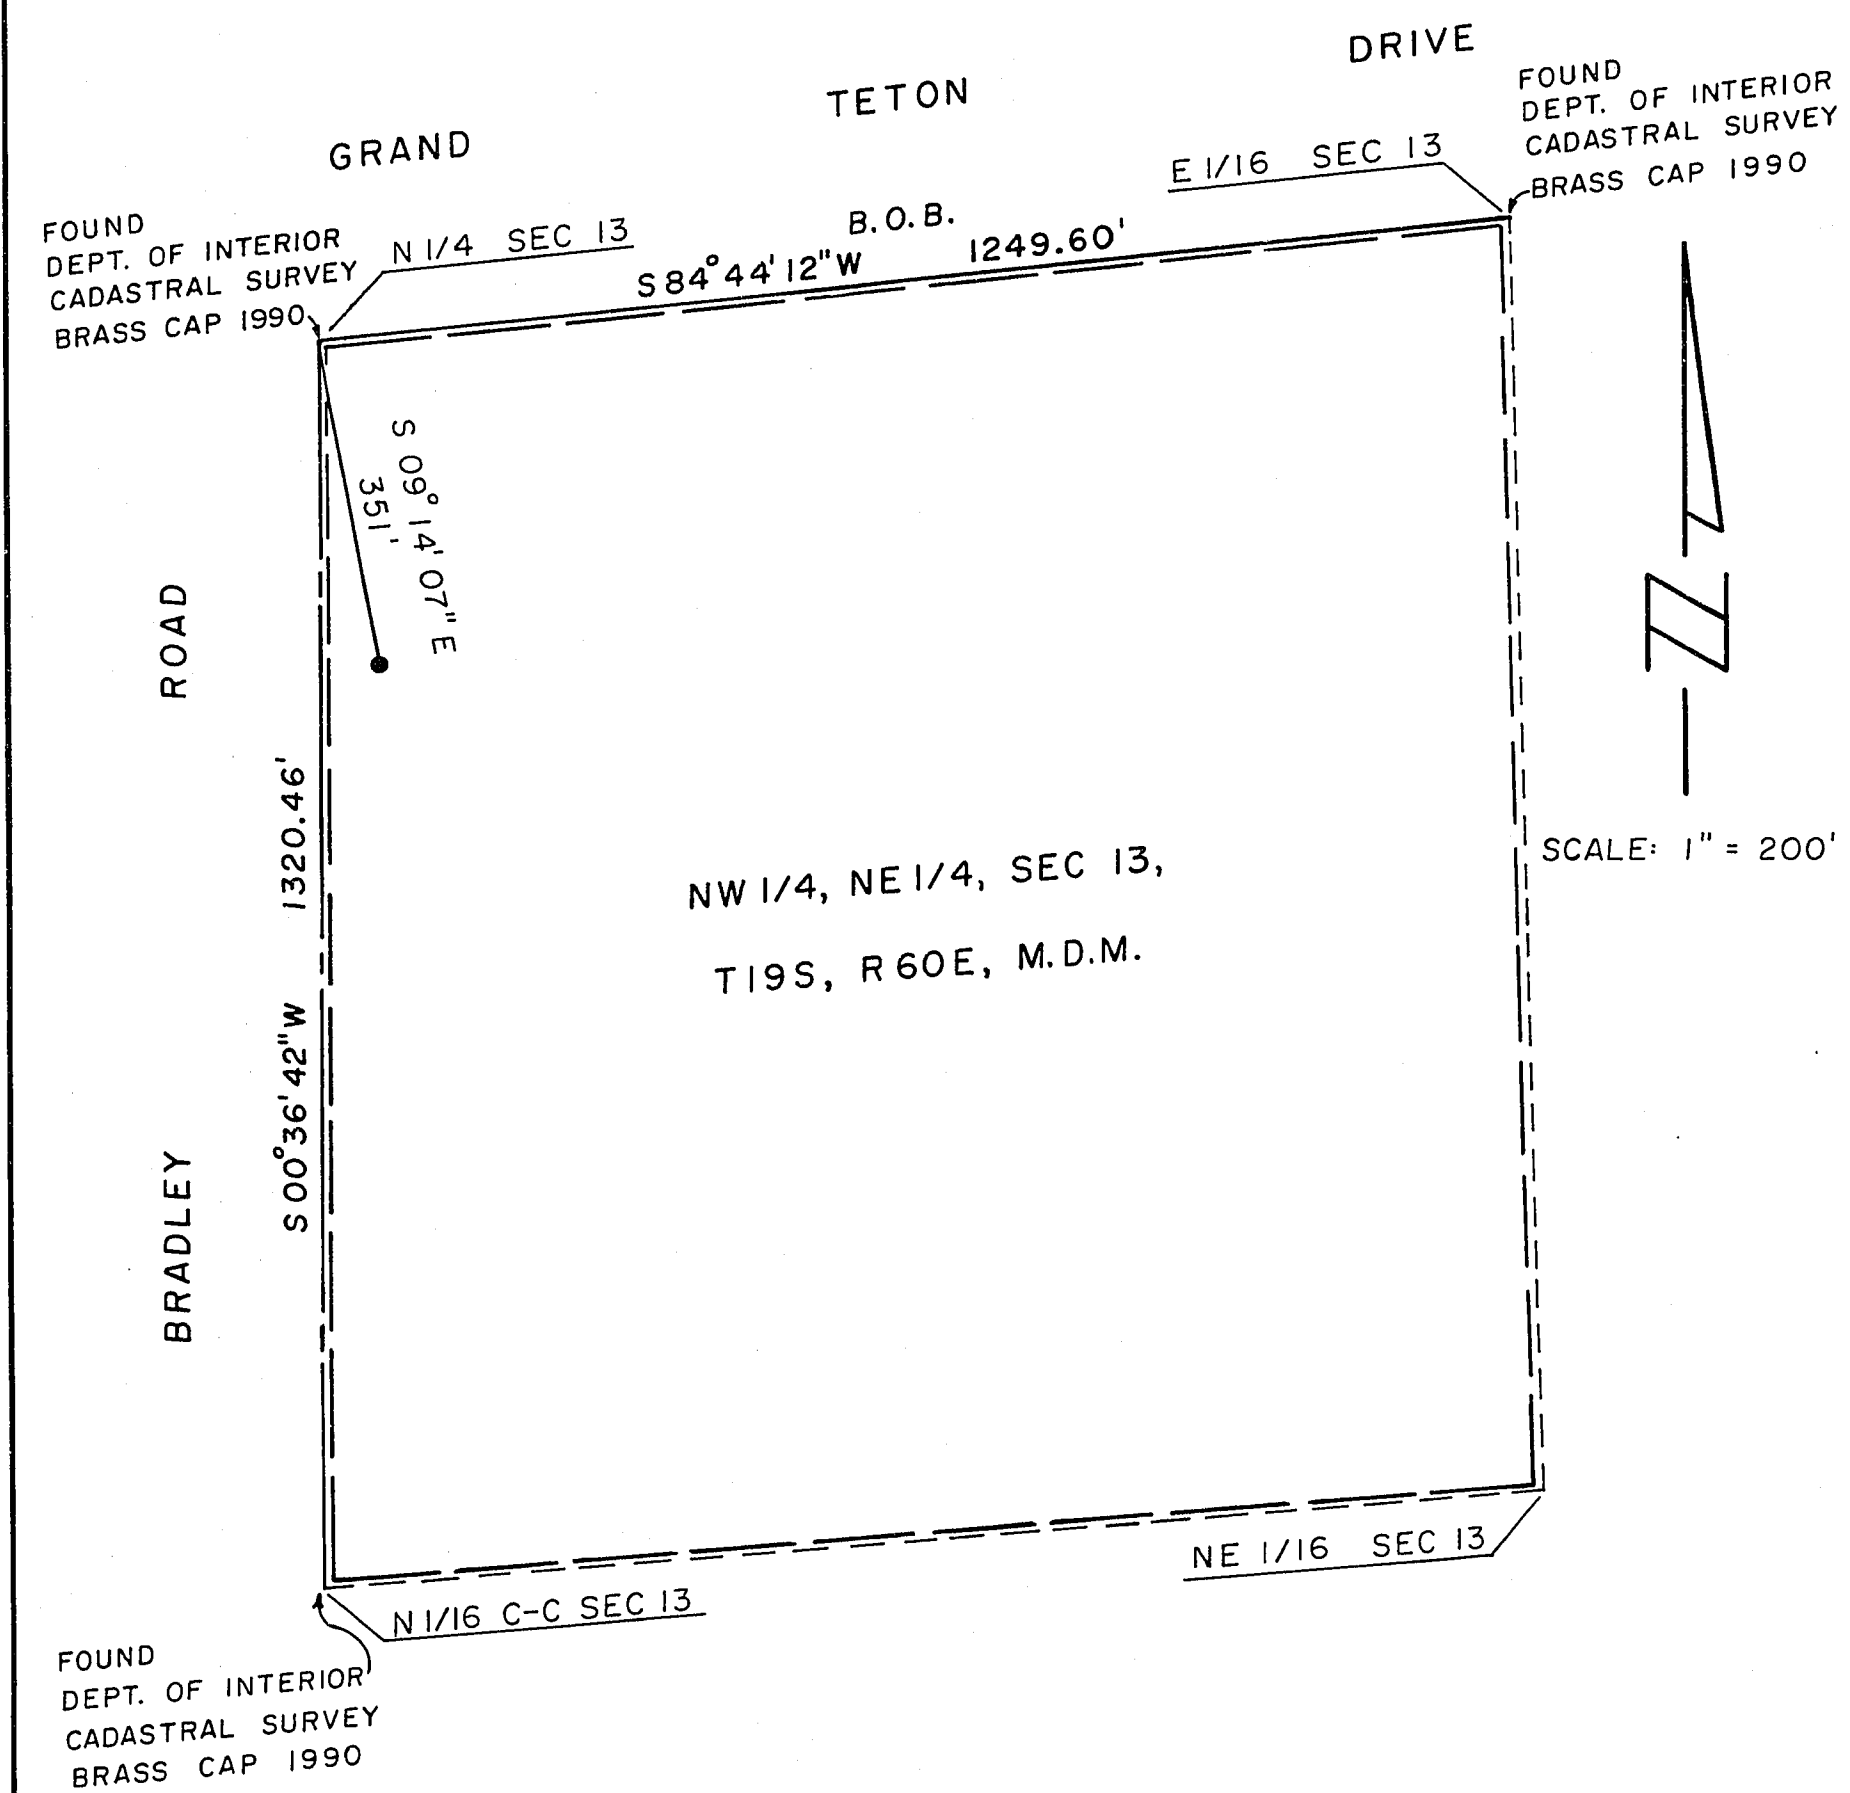

**PROPOSED POINT OF DIVERSION
AND PLACE OF USE**

LEGEND

— PROPOSED PLACE OF USE

BASIS OF BEARINGS

THE NORTH LINE OF THE NE 1/4, SECTION 13, T19S, R60E, M.D.M., WHICH BEARS S 84° 44' 12" W PER A DEPENDENT RESURVEY BY THE U.S. DEPT. OF INTERIOR, THE BUREAU OF LAND MANAGEMENT PLAT ACCEPTED JANUARY 14, 1991.

200 100 0 200 400 600 800

SCALE: 1" = 200'

STATE OF NEVADA
COUNTY OF CLARK


I, CHARLES KAJKOWSKI, BEING FIRST DULY SWORN, DEPOSE AND SAY THAT THIS MAP, CONSISTING OF ONE SHEET, HAS BEEN CORRECTLY DRAWN TO THE DESIGNATED SCALE FROM FIELD NOTES OF A SURVEY MADE BY ME, (OR UNDER MY SUPERVISION AND DIRECTION), BETWEEN THE TENTH DAY OF DECEMBER, 1993, AND THE FIFTH DAY OF JANUARY, 1994; THAT IT TRULY AND CORRECTLY REPRESENTS THE PROPOSED LOCATION AND EXTENT OF THE WORKS USED TO DIVERT WATER FROM THE LAS VEGAS VALLEY WATER BASIN, IN CLARK COUNTY, BY THE CITY OF LAS VEGAS FOR IRRIGATION, RECREATION AND DOMESTIC PURPOSES. THAT THE PROPOSED POINT OF DIVERSION, AND THE BOUNDARY OF ALL LANDS, SHOWING BY 40-ACRE SUBDIVISIONS THE AREAS PROPOSED TO BE IRRIGATED, ARE FULLY AND CORRECTLY DESIGNATED THEREON.

(STATE WATER RIGHT SURVEYOR No. 692)

SUBSCRIBED AND SWORN TO BEFORE ME THIS _____ DAY OF _____, 1994

NOTARY PUBLIC IN AND FOR CLARK COUNTY, NEVADA

MY COMMISSION EXPIRES _____

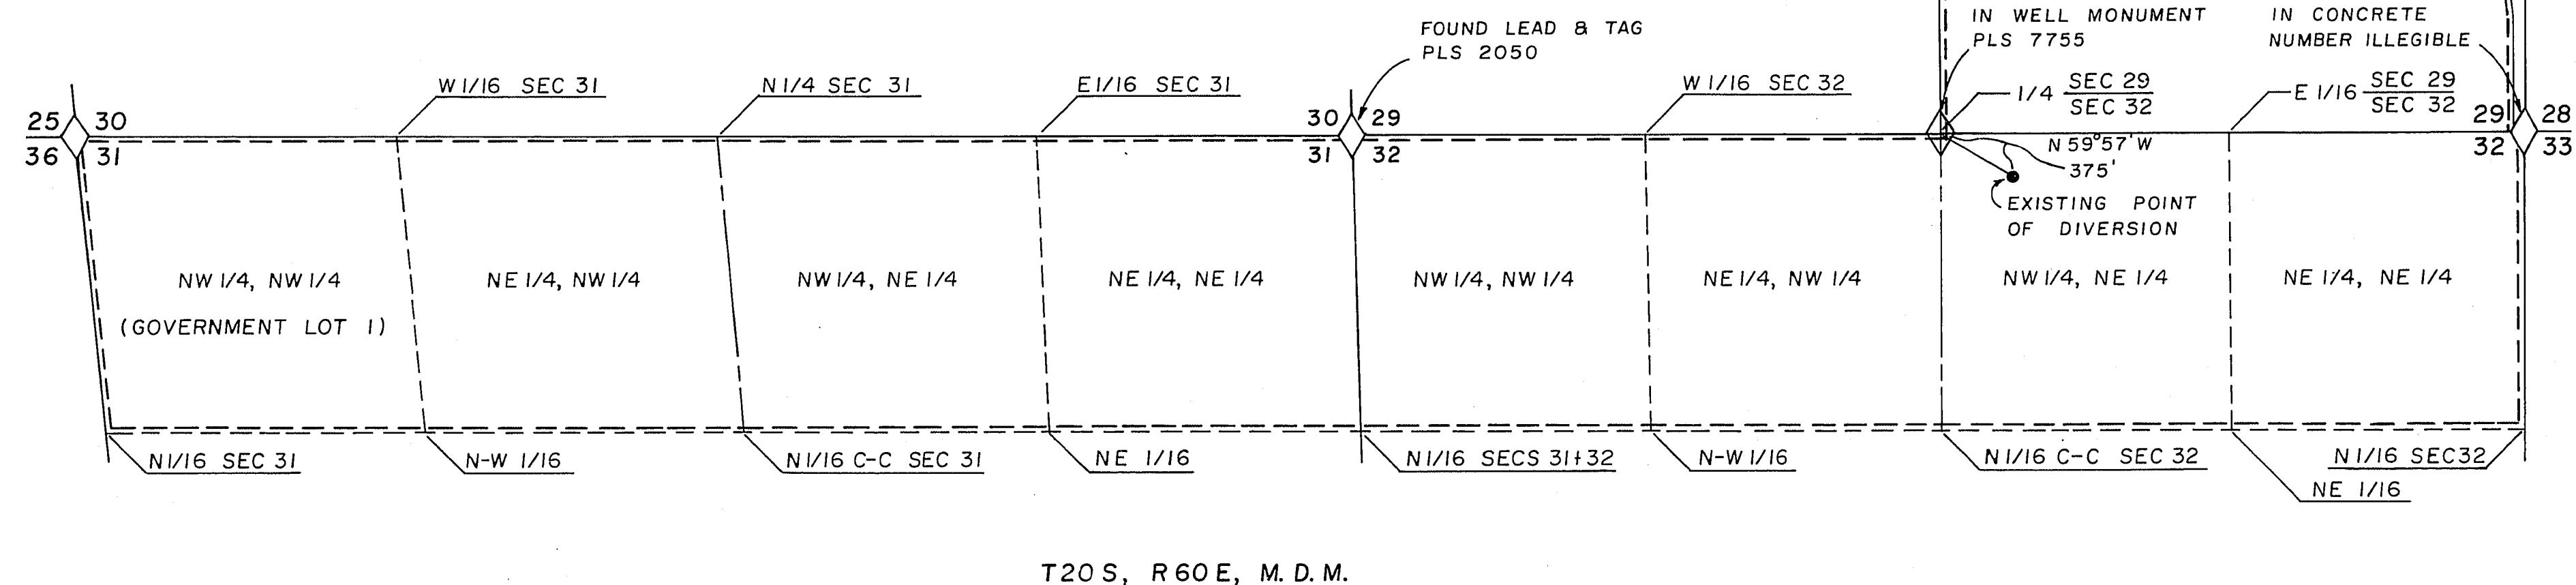

EXISTING POINT OF DIVERSION AND PLACE OF USE

LEGEND

--- EXISTING PLACE OF USE

BASIS OF BEARINGS

N 89° 57' W BEING THE NORTH LINE OF SEC 32, T20S, R60E, M.D.M., AS SHOWN BY 1881 G.L.O. SURVEY

600 300 0 600 1200 1800 2400

SCALE: 1" = 600'

CITY OF LAS VEGAS, NEVADA

MAP TO ACCOMPANY APPLICATIONS TO CHANGE THE POINT OF DIVERSION, PLACE OF USE AND MANNER OF USE OF EXIST. PERMIT No.s 36041, 48886 & 52380

BY THE CITY OF LAS VEGAS
FROM THE LAS VEGAS VALLEY WATER BASIN
CLARK COUNTY, NEVADA