


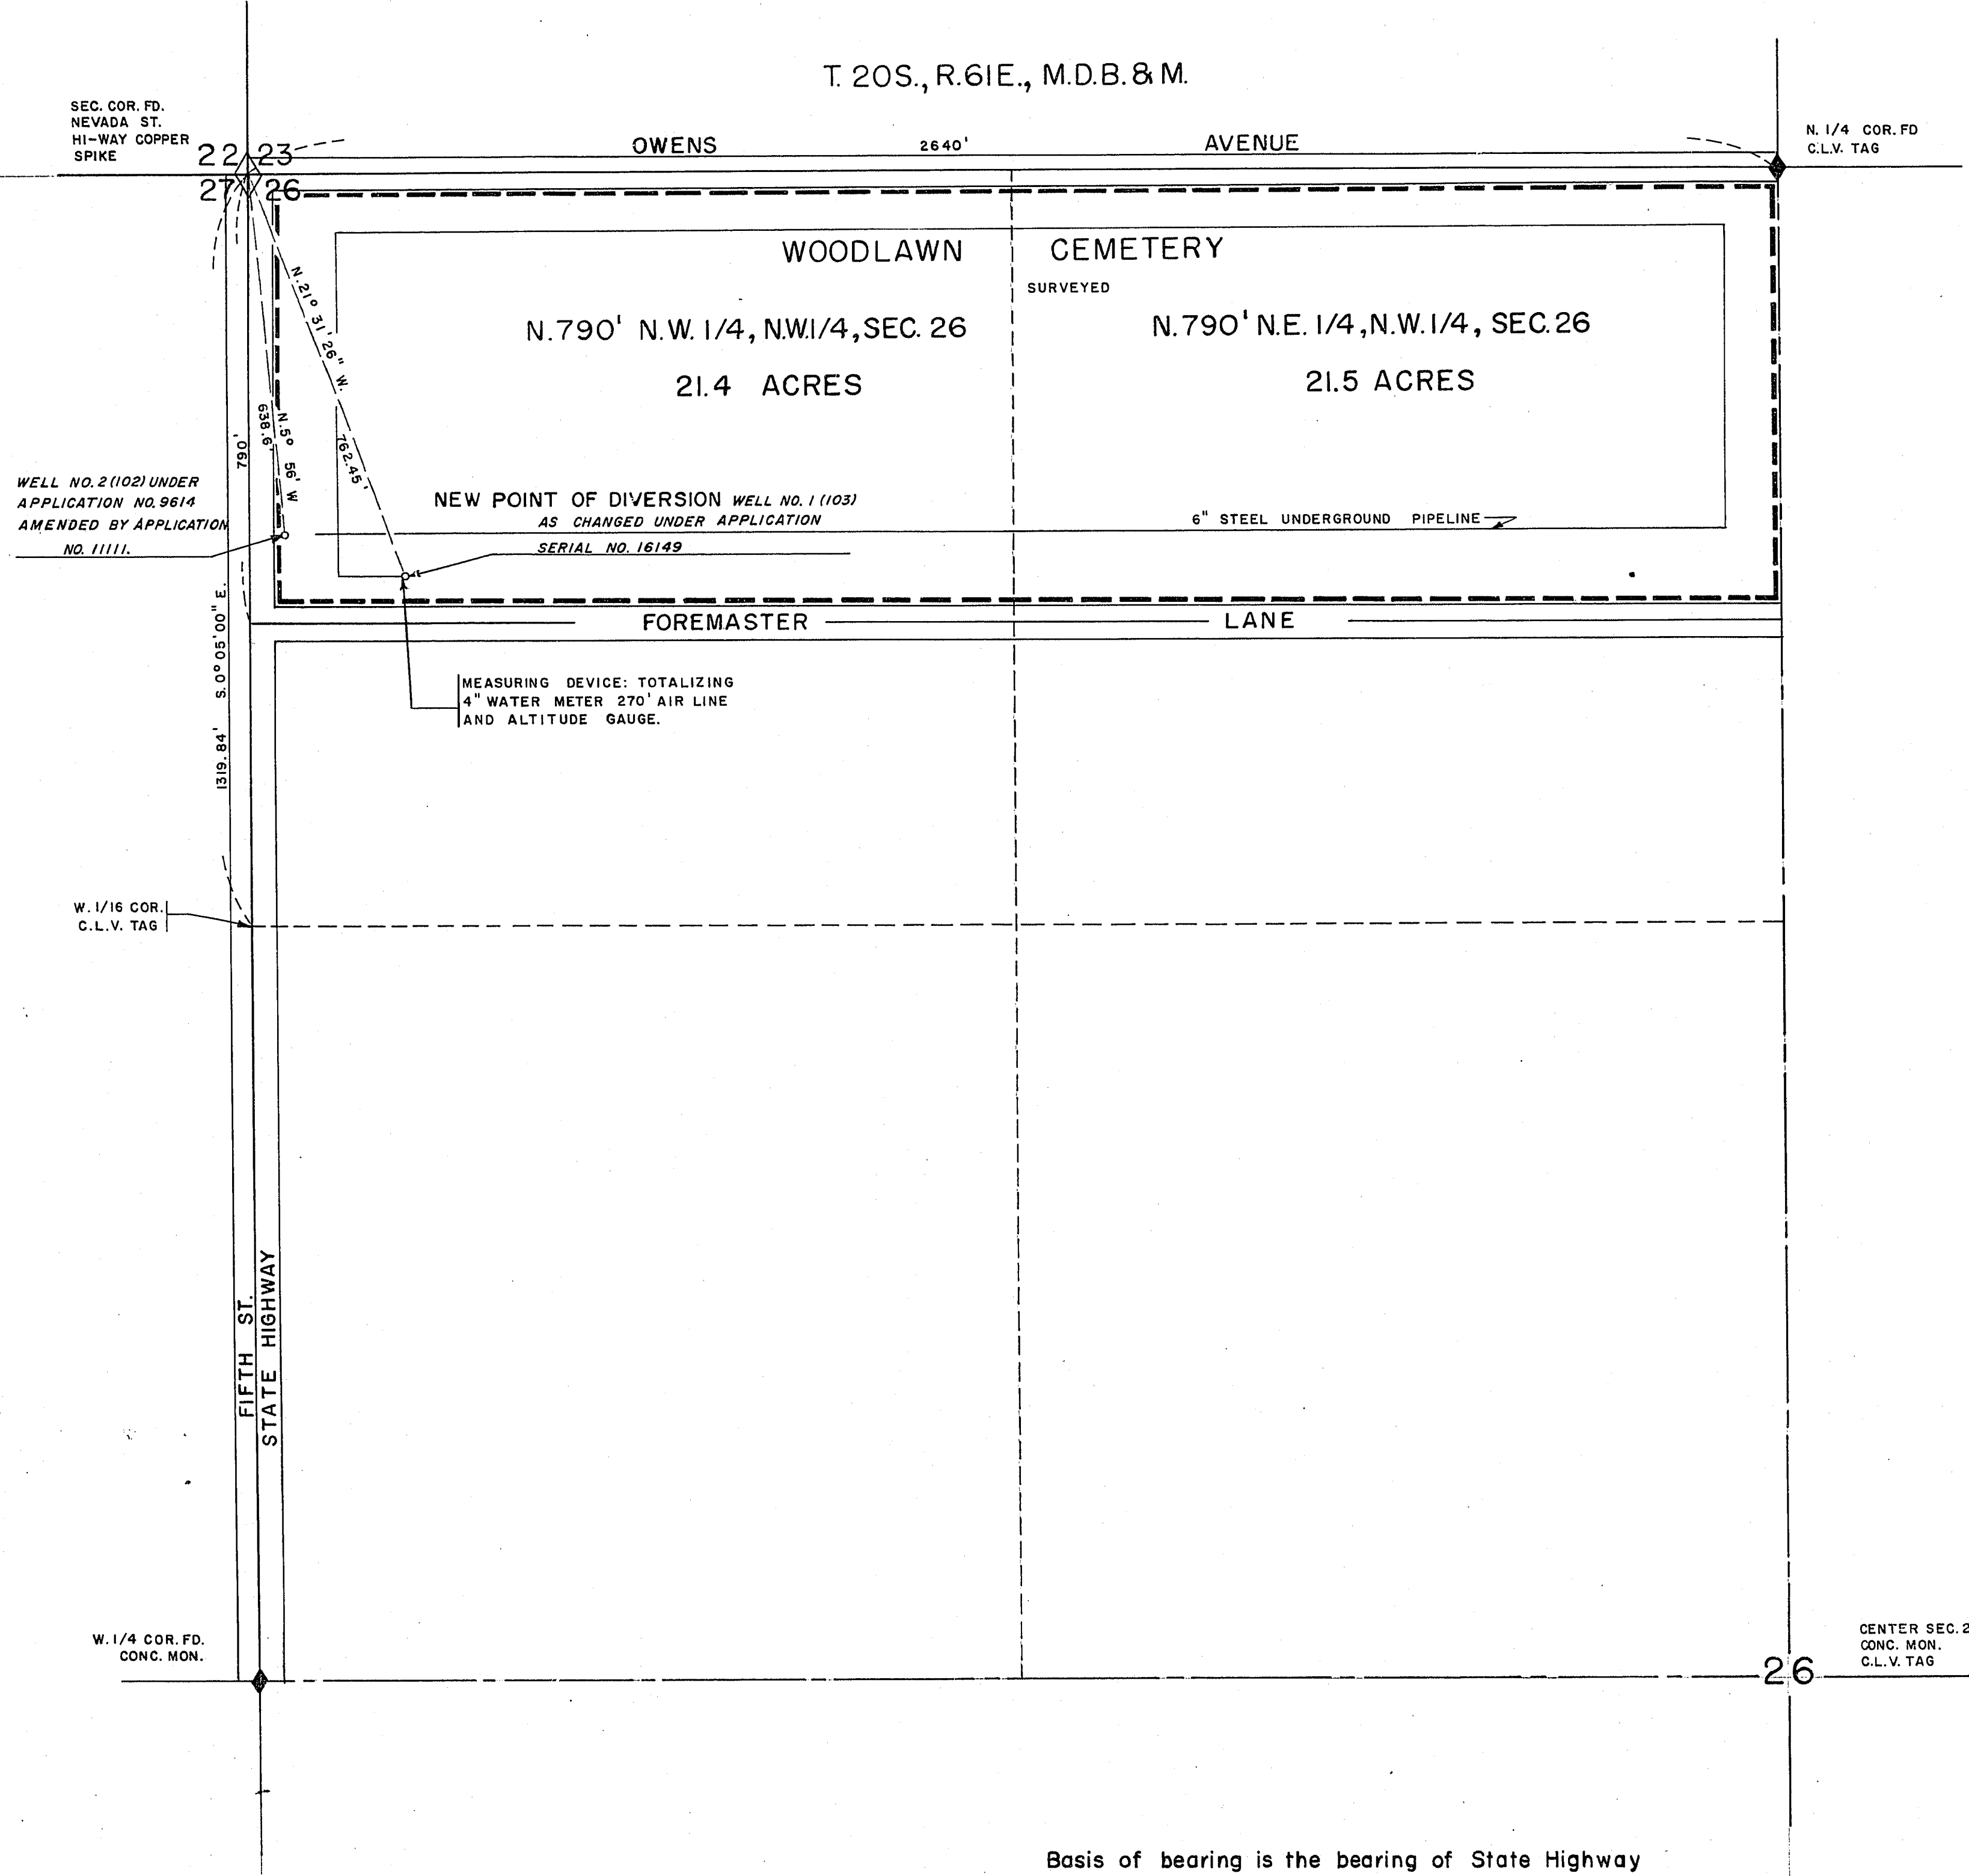

Basis of bearing is the bearing of State Highway from North 1/16 Cor. to N.W. Cor. Sec. 26, T. 20S., R. 61E., M.D.B. & M. As recorded in File 2 of Surveys, at page 84 in the office of the COUNTY RECORDER, CLARK COUNTY, NEVADA.

STATE OF NEVADA
COUNTY OF CLARK


I, CHARLES L. KNAUS, being first duly sworn depose and say that this map, consisting of FOUR sheets numbered from 1 to 4, inclusive, has been correctly drawn to the designated scale from field notes of a survey made under my supervision and direction between the 7th day of January, and the 15th day of Feb., 1957, that it truly and correctly represents the proposed location and extent of the works used to divert water from the Las Vegas Valley Water Basin, in Clark County, by the CITY OF LAS VEGAS for irrigation purposes. That the proposed point of diversion, the approximate location and size of the diverting conduit, all reservoirs or basins, the location and names of all other works which will cross or connect with the proposed works and the boundary of all lands showing by 40-acre subdivisions the areas proposed to be irrigated, are fully and correctly designated thereon.

STATE WATER RIGHT SURVEYOR

Subscribed and sworn to before me this _____ day of _____, 1957

NOTARY PUBLIC IN AND FOR THE
COUNTY OF CLARK, STATE OF NEVADA

My Commission Expires: June 14, 1960

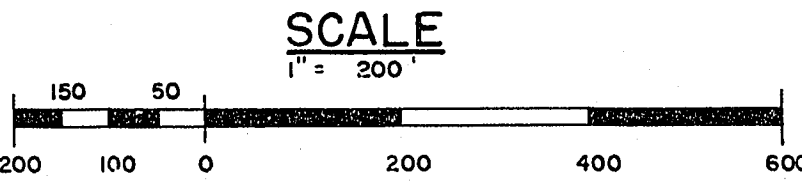

CITY OF LAS VEGAS, NEVADA ENGINEERING DEPT.			
MAP TO ACCOMPANY APPLICATION FOR CHANGE IN POINT OF DIVERSION FOR IRRIGATION PURPOSES BY THE CITY OF LAS VEGAS FROM LAS VEGAS VALLEY WATER BASIN			
DRAWN BY: L. HARPER	CHKD. BY: C. L. K.	APPROVED:	FIELD REF.
3-7-57	3-7-57	3-7-57	1100