


- CONSTRUCTION NOTES:**
1. CONTRACTOR SHALL VERIFY ALL EXISTING CONDITIONS AFFECTING THE WORK ILLUSTRATED AS PER THIS DRAWING & OBTAIN ACCURATE DIMENSIONS AT THE SITE AS REQUIRED.
  2. ALL EXPOSED ALUMINUM SHALL BE GIVEN AN ARCHITECTURAL CLASS I ANODIC COATING EQUAL TO ALCOA'S DURANODIC FINISH NO. 313E, DARK BRONZE, ALUMINUM ASSOCIATION DESIGNATION AA-42.
  3. ALL ALUMINUM SHALL BE GIVEN A CLEAR PROTECTIVE COATING AS RECOMMENDED BY THE ANODIZER. THE PROTECTIVE COATING SHALL BE OF THE LACQUER TYPE AND NON-YELLOWING.
  4. ALL ALUMINUM IN CONTACT WITH CONCRETE, MASONRY, PLASTER OR OTHER DISSIMILAR MATERIALS SHALL BE PROTECTED WITH A HEAVY COATING OF ZINC-CHROMATE PRIMER OR ASPHALT BASE PAINT.
  5. ALL GLASS SHALL BE 1/4" CLEAR PLATE GLASS
  6. EACH DOOR SHALL BE HUNG BY 3 BALL BEARING TYPE HINGES.
  7. DOUBLE & SINGLE DOOR INSTALLATIONS SHALL CLEAR SUPPLY AIR DIFFUSERS.
  8. INSTALL DOOR CLOSING DEVICES ON ACTIVE DOORS. NORTON-APOLLO NO. J7734
  9. INACTIVE DOOR SHALL BE 1/4" CLEAR PLATE GLASS WITH A "USE OTHER DOOR" DECAL CONSPICUOUSLY POSTED, OR WITH A HORIZONTAL MEMBER CENTERED IN THE DOOR.

**PLAN-CITY HALL, PLAZA LEVEL LOBBY**

SCALE: 1/8" = 1'-0"

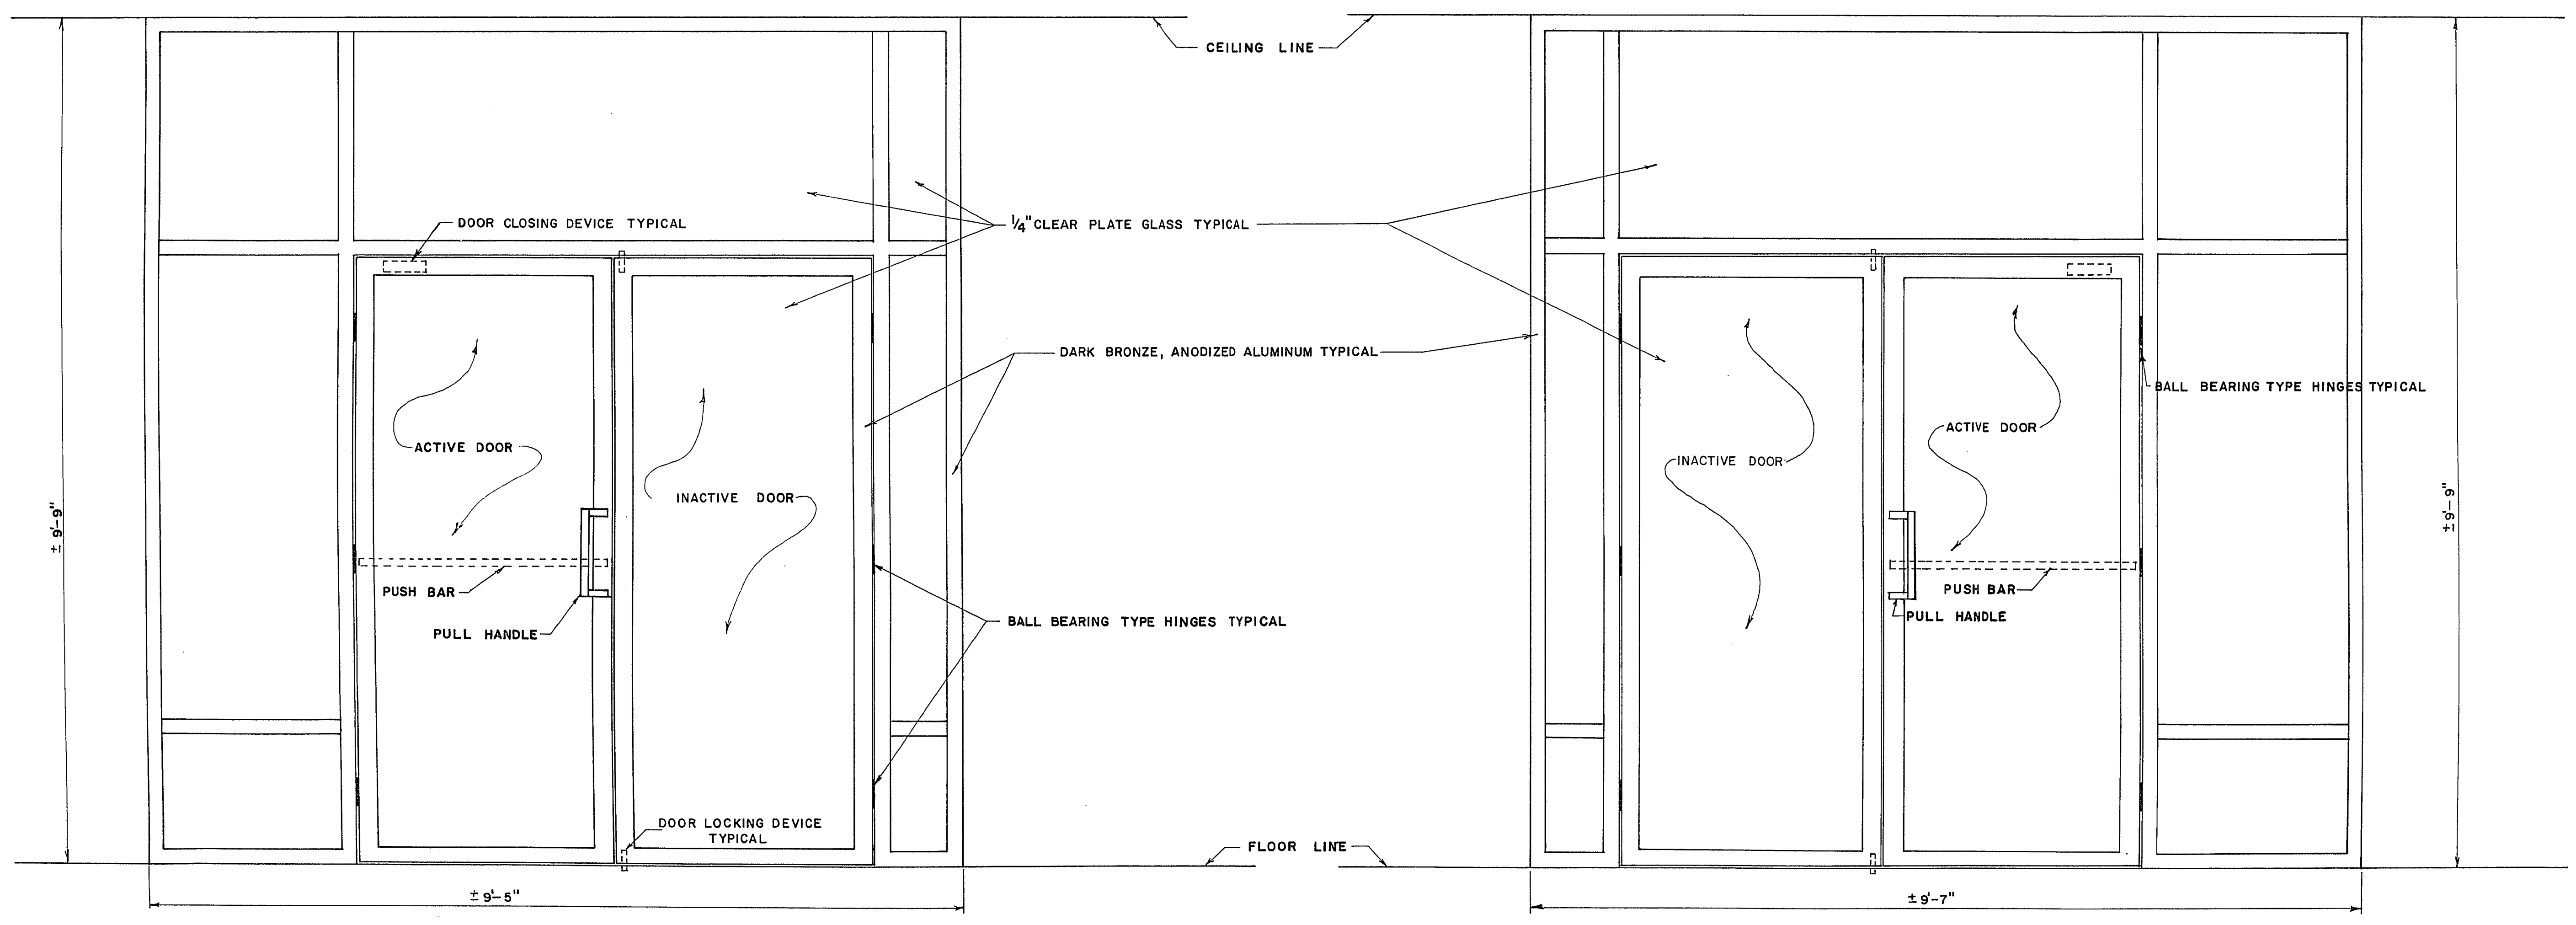

**DOUBLE DOOR INSTALLATION, WEST SIDE OF LOBBY**

SCALE: 1" = 1'-0"

**DOUBLE DOOR INSTALLATION, EAST SIDE OF LOBBY**

SCALE: 1" = 1'-0"

<b>CITY OF LAS VEGAS NEVADA</b>			
DEPARTMENT OF PUBLIC WORKS SERVICES DIVISION			
<b>CITY HALL LOBBY DOORS</b>			
W.O. NO. 5050	F. BK. NO. —	DATE	DRAWING NO.
SC. (H) AS NOTED	SC. (V) NONE	1-8-74	<b>521-93</b>
DES. C.K.			FILE NO.
APPROVED BY DIRECTOR OF PUBLIC WORKS		1-9-74	
<i>R. J. Jones</i>			SHEET 1 OF 1