




PLAZA LEVEL FLOOR PLAN

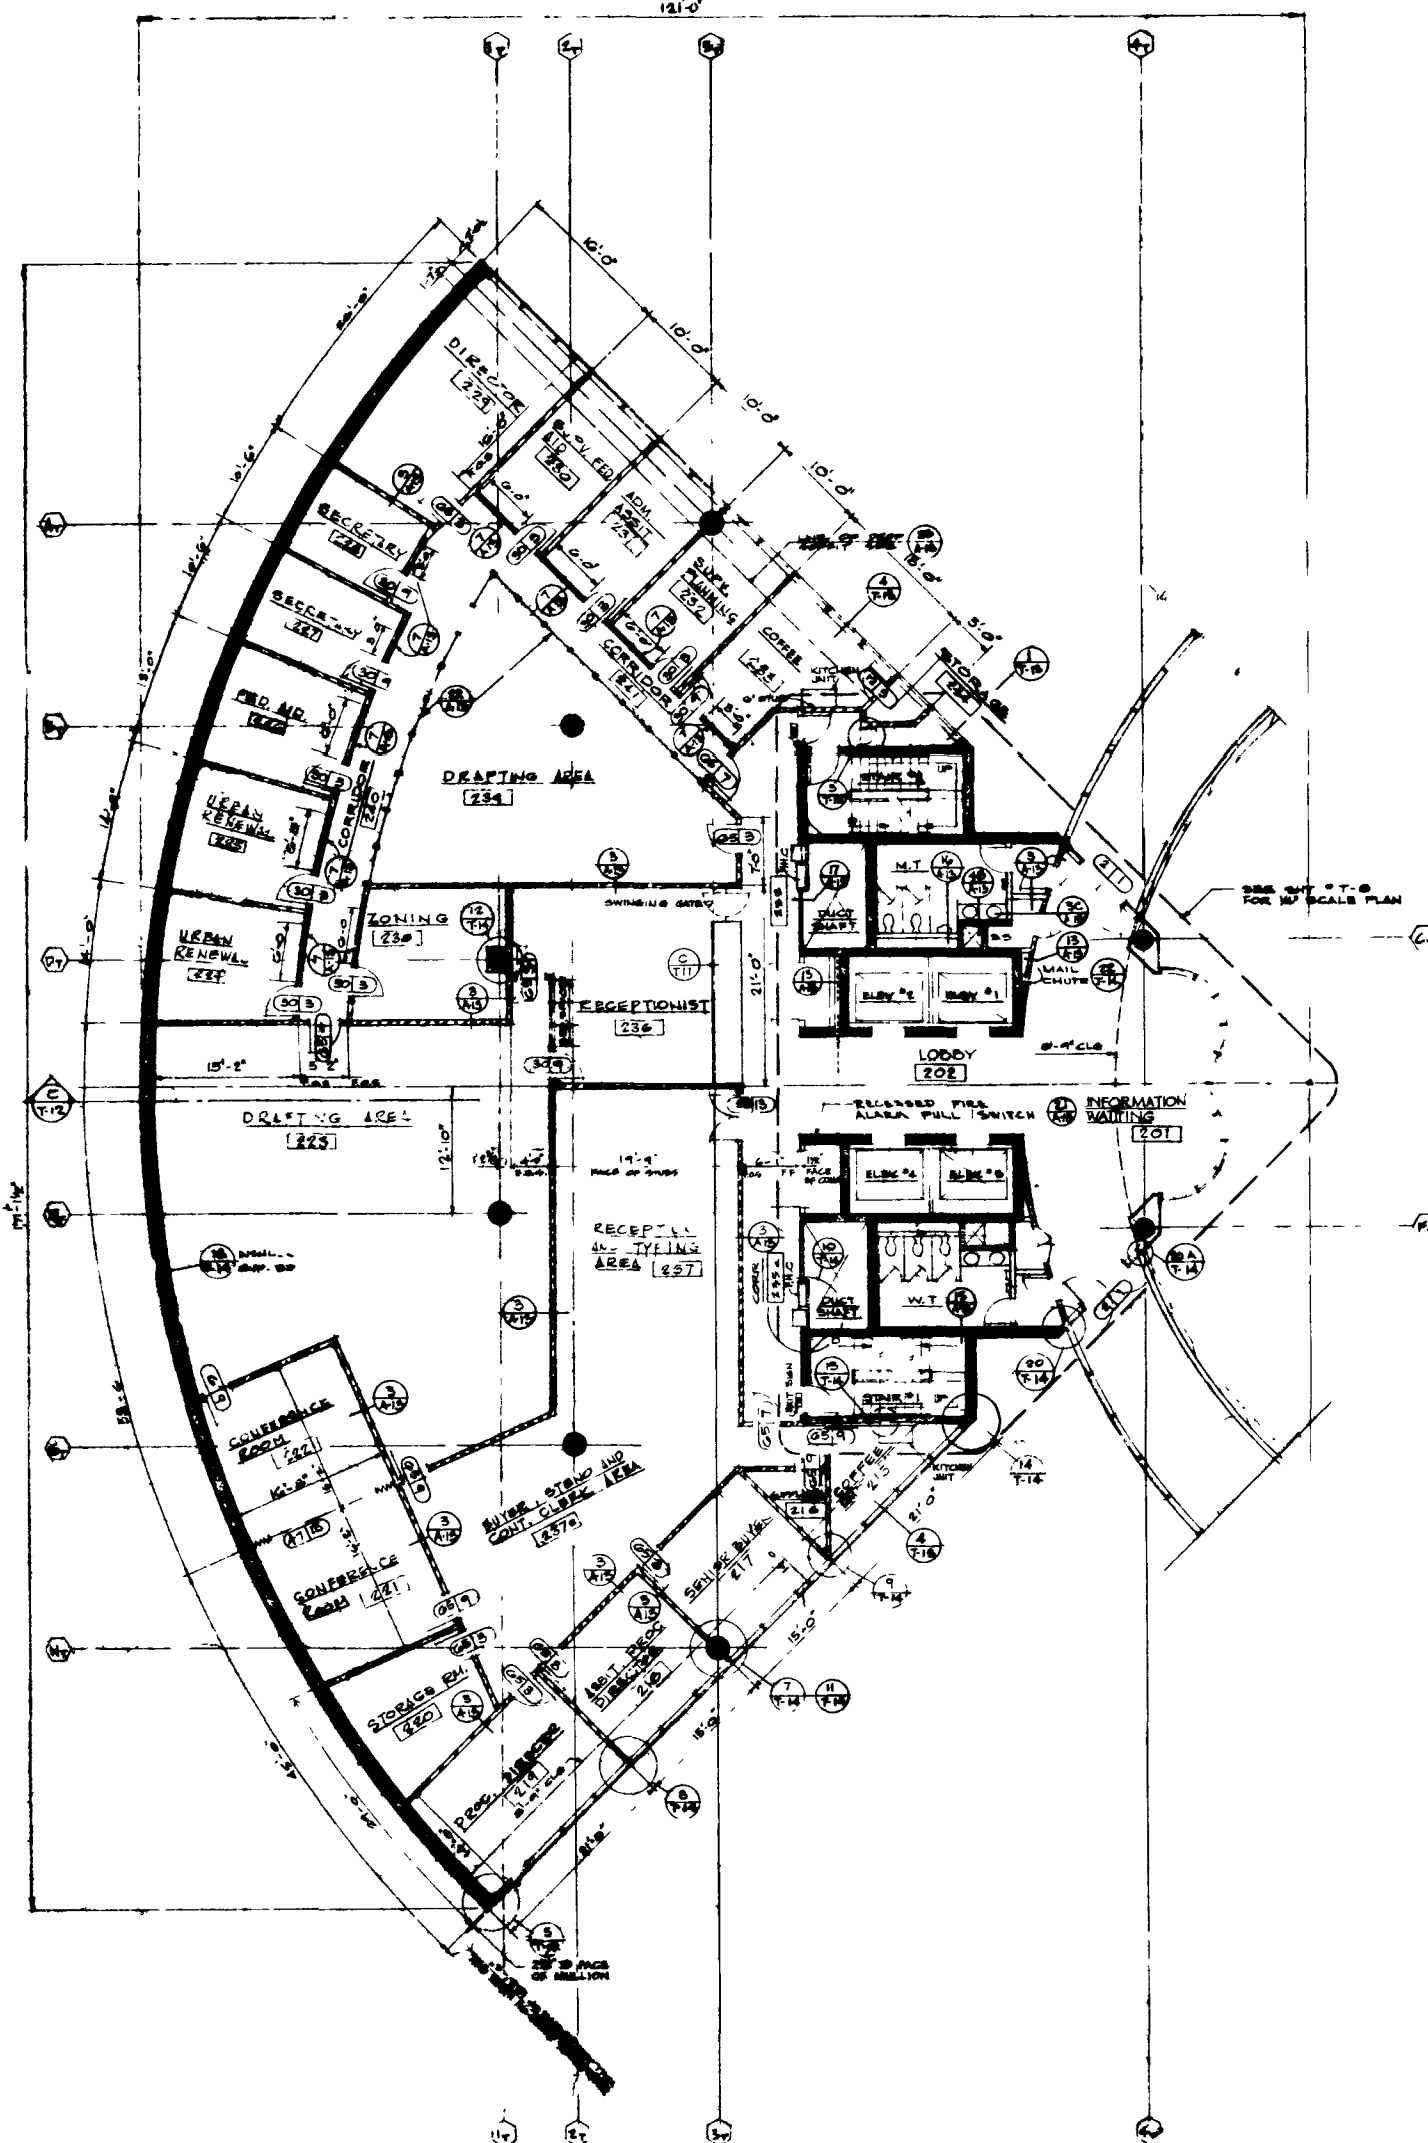


2ND FLOOR

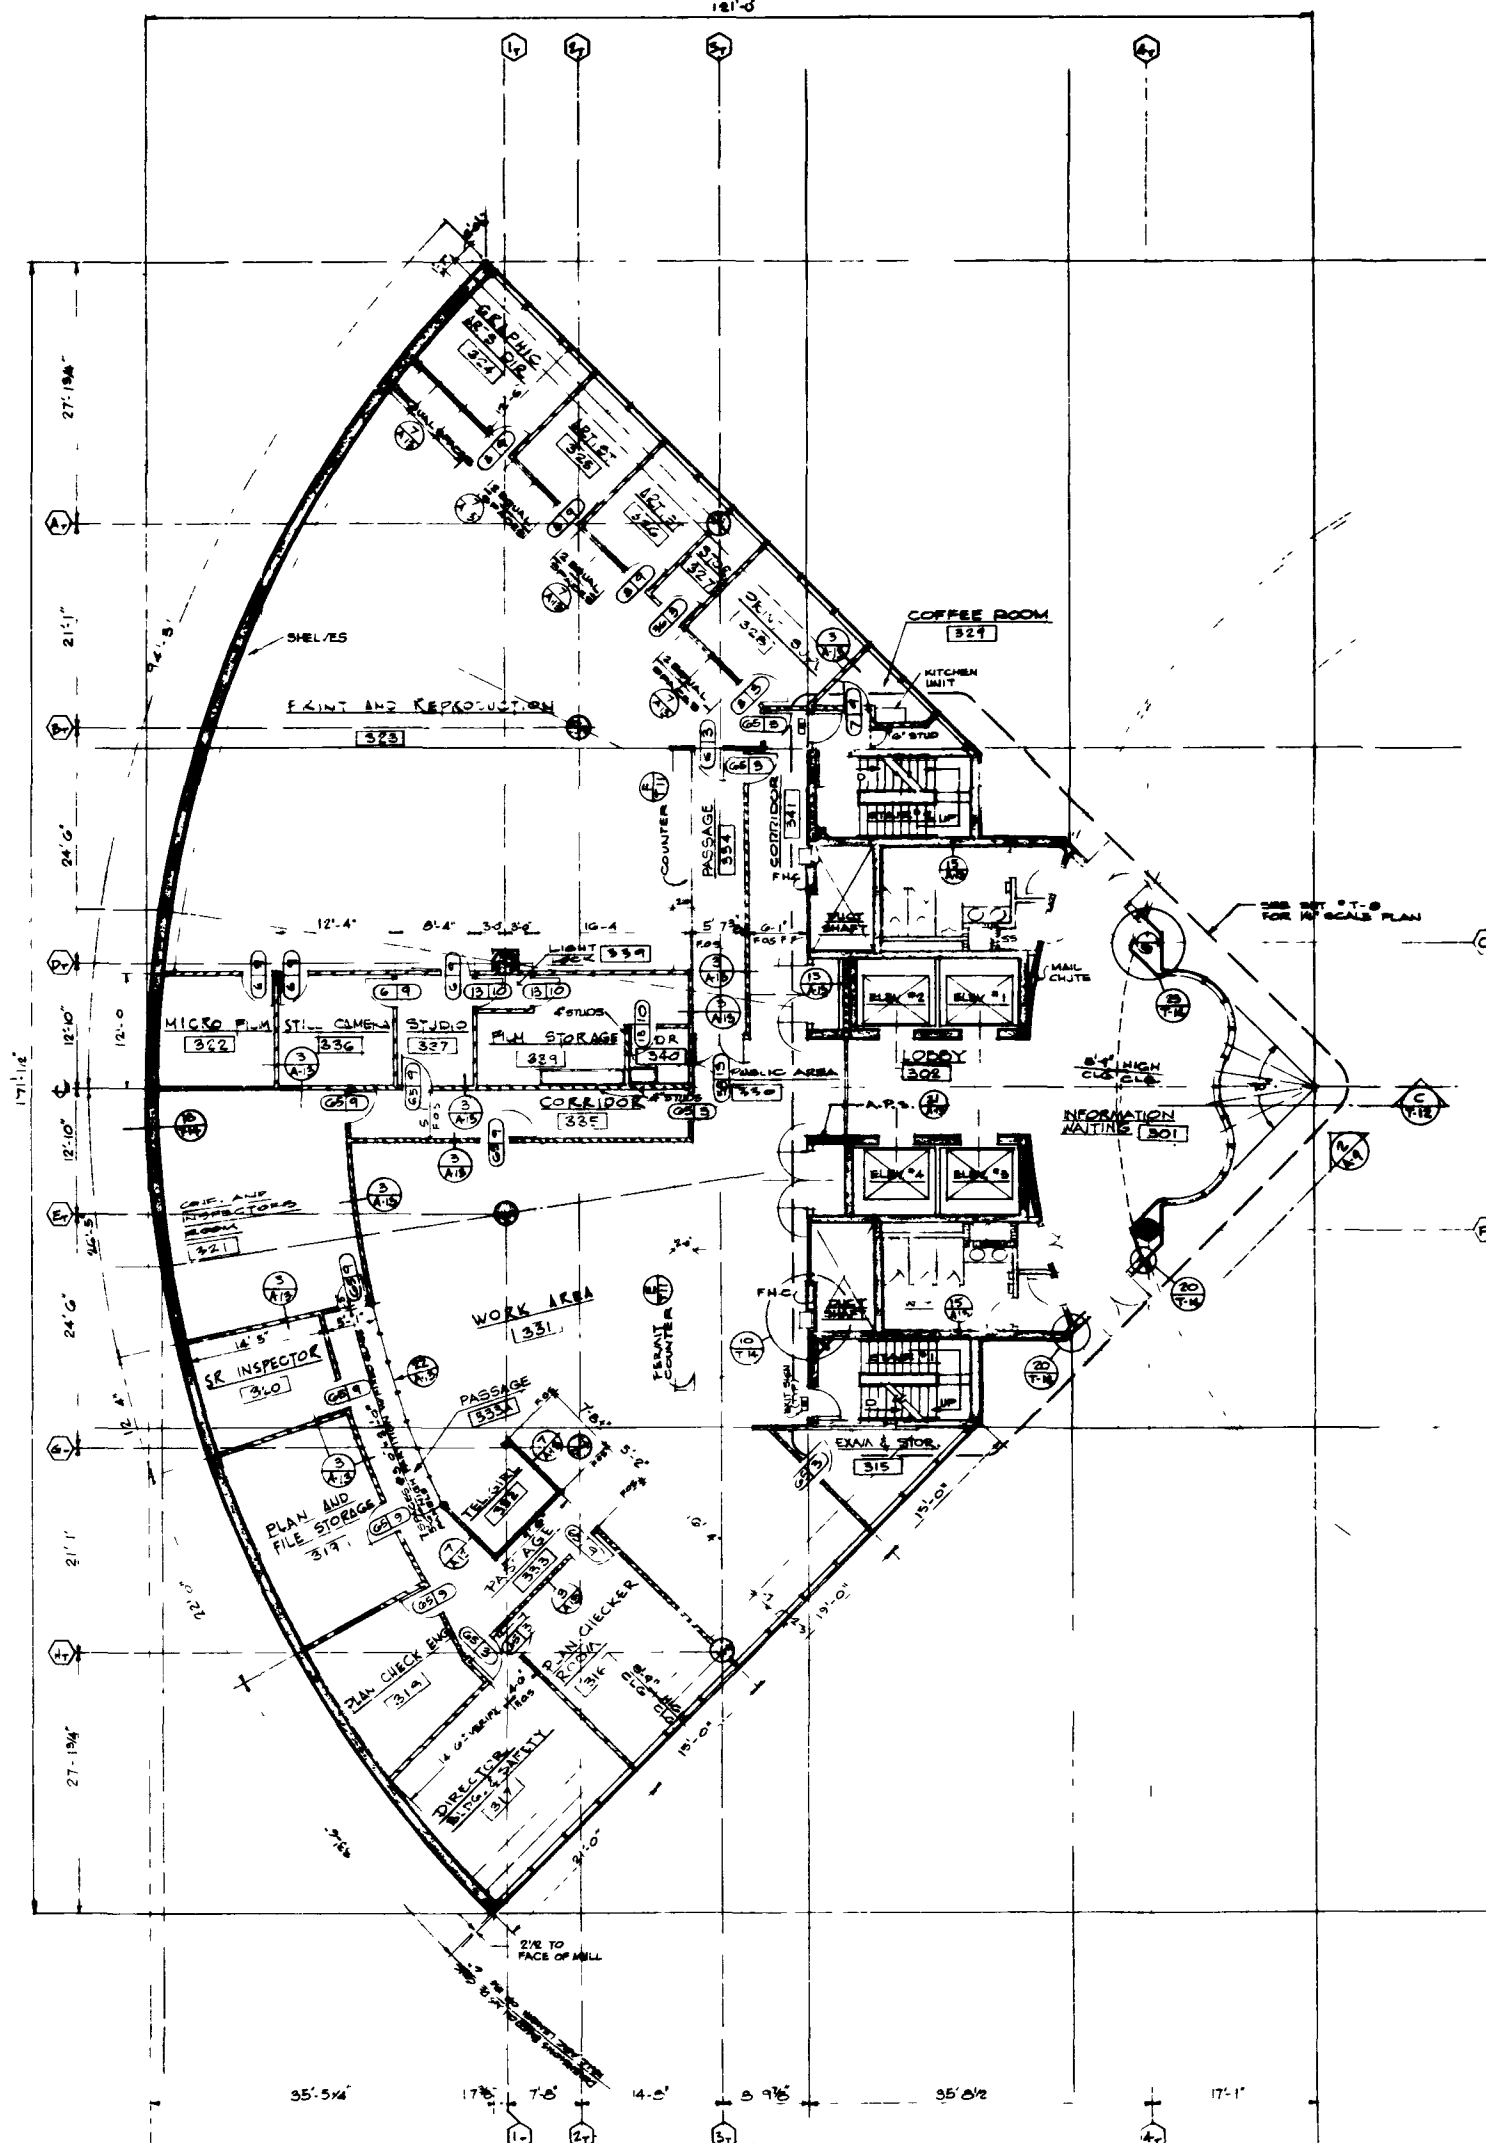

3RD FLOOR

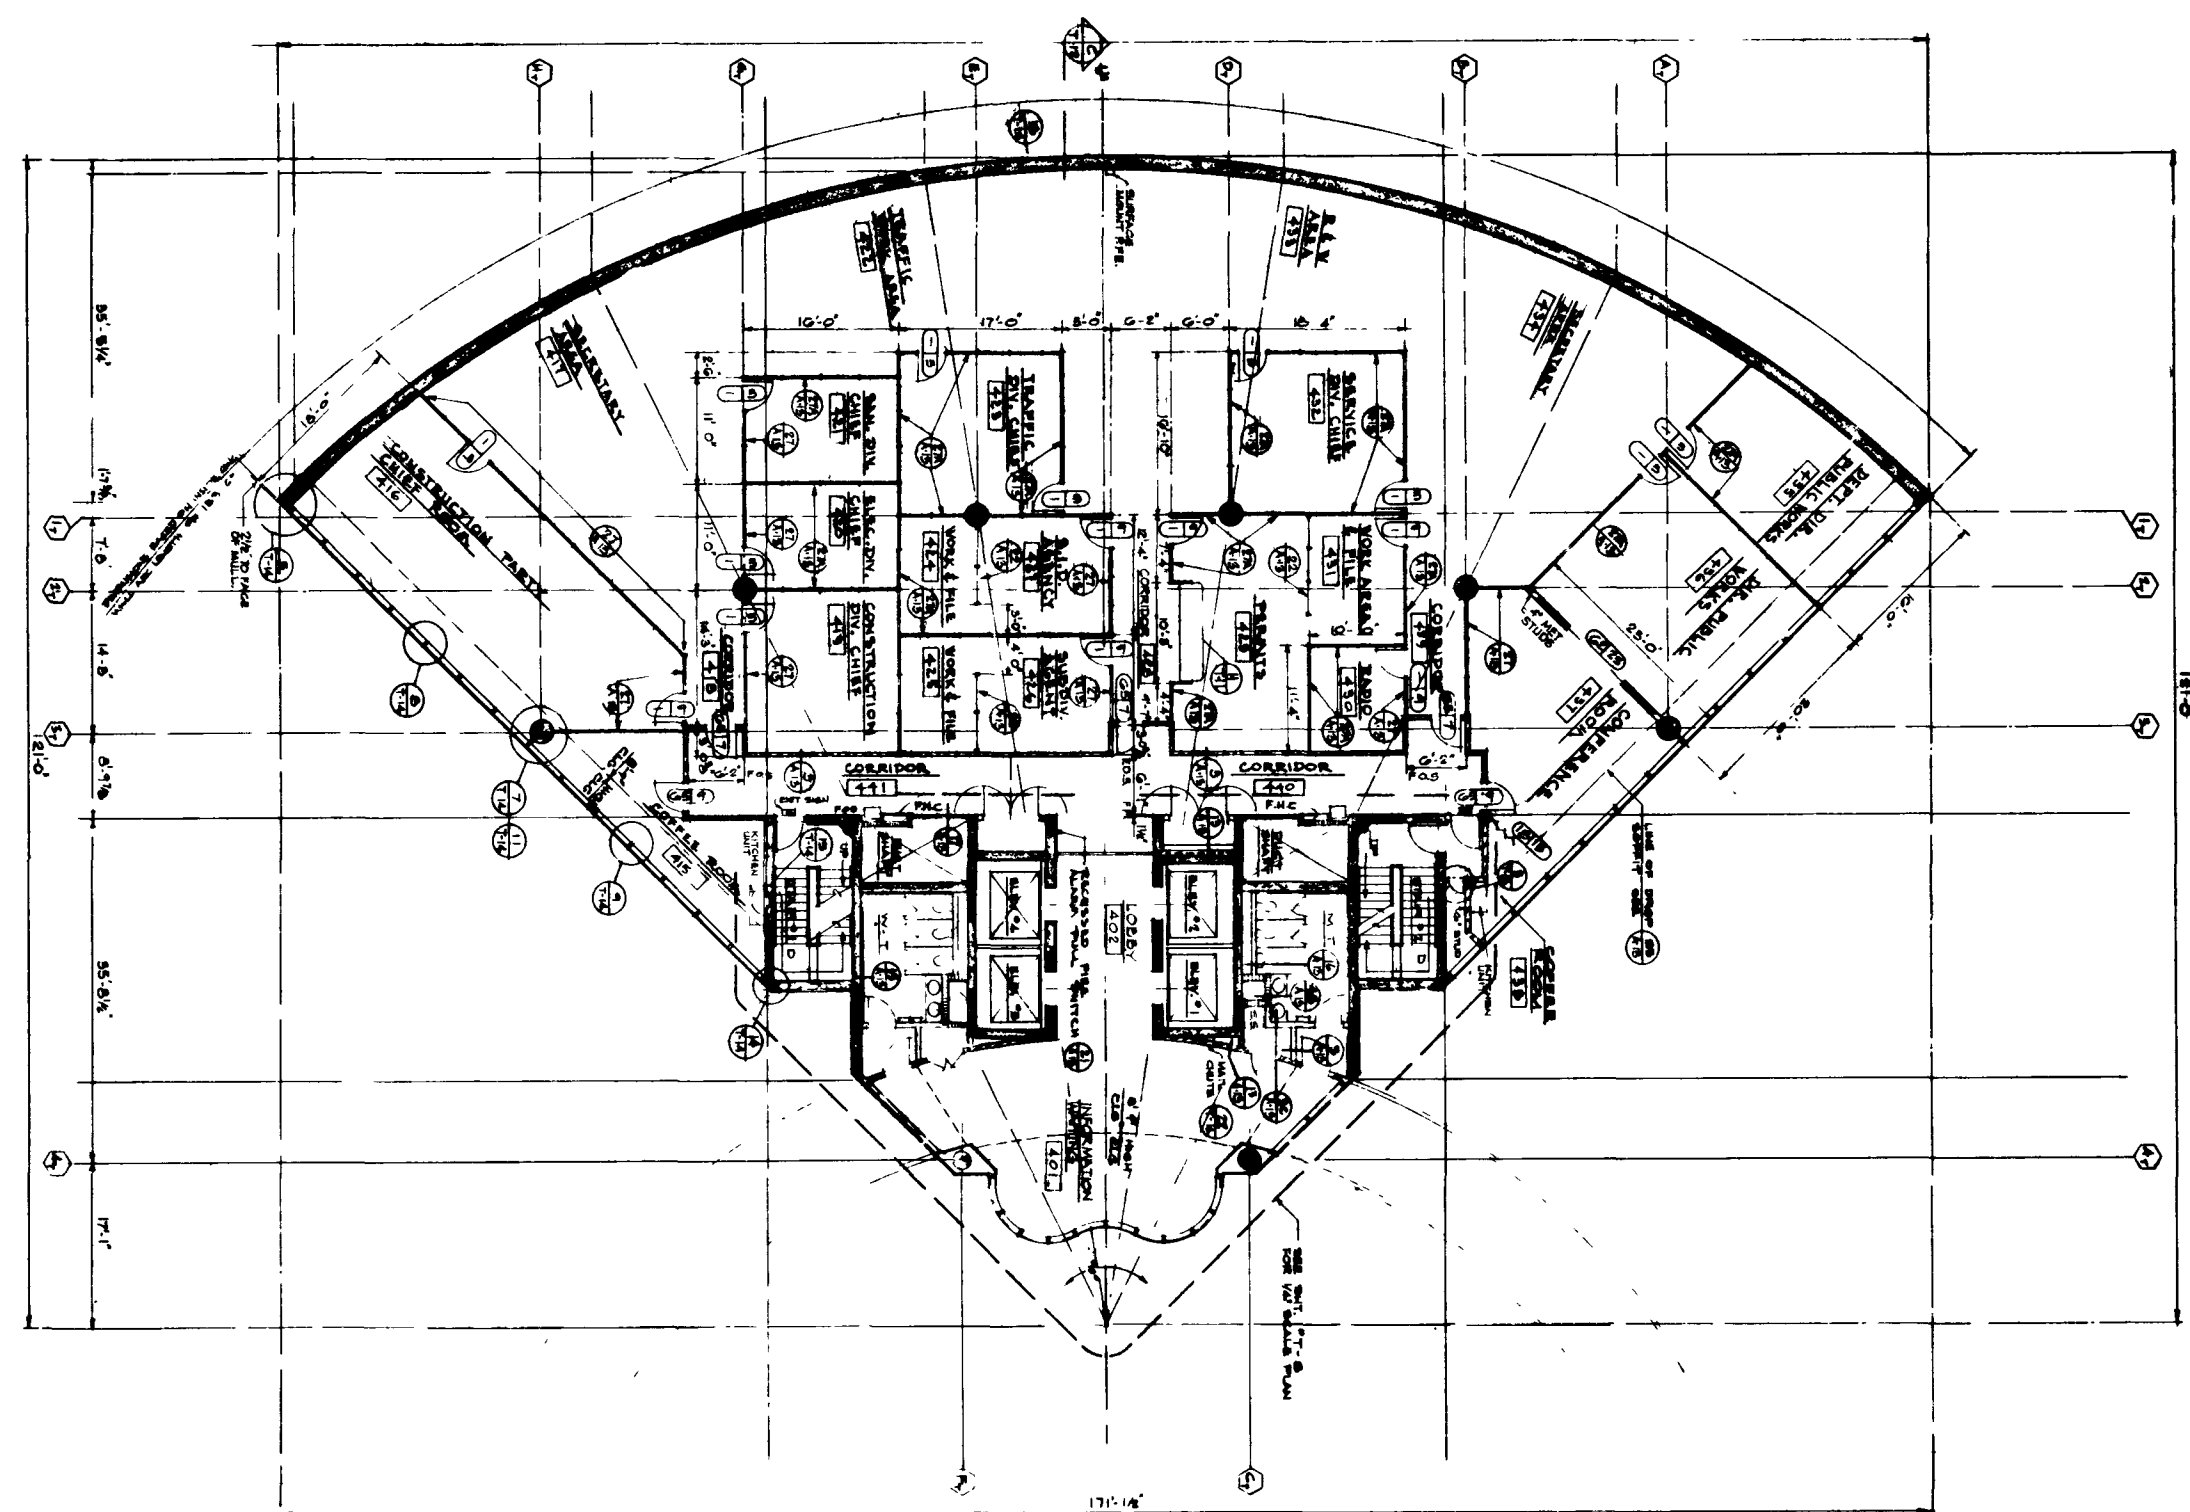

4TH FLOOR

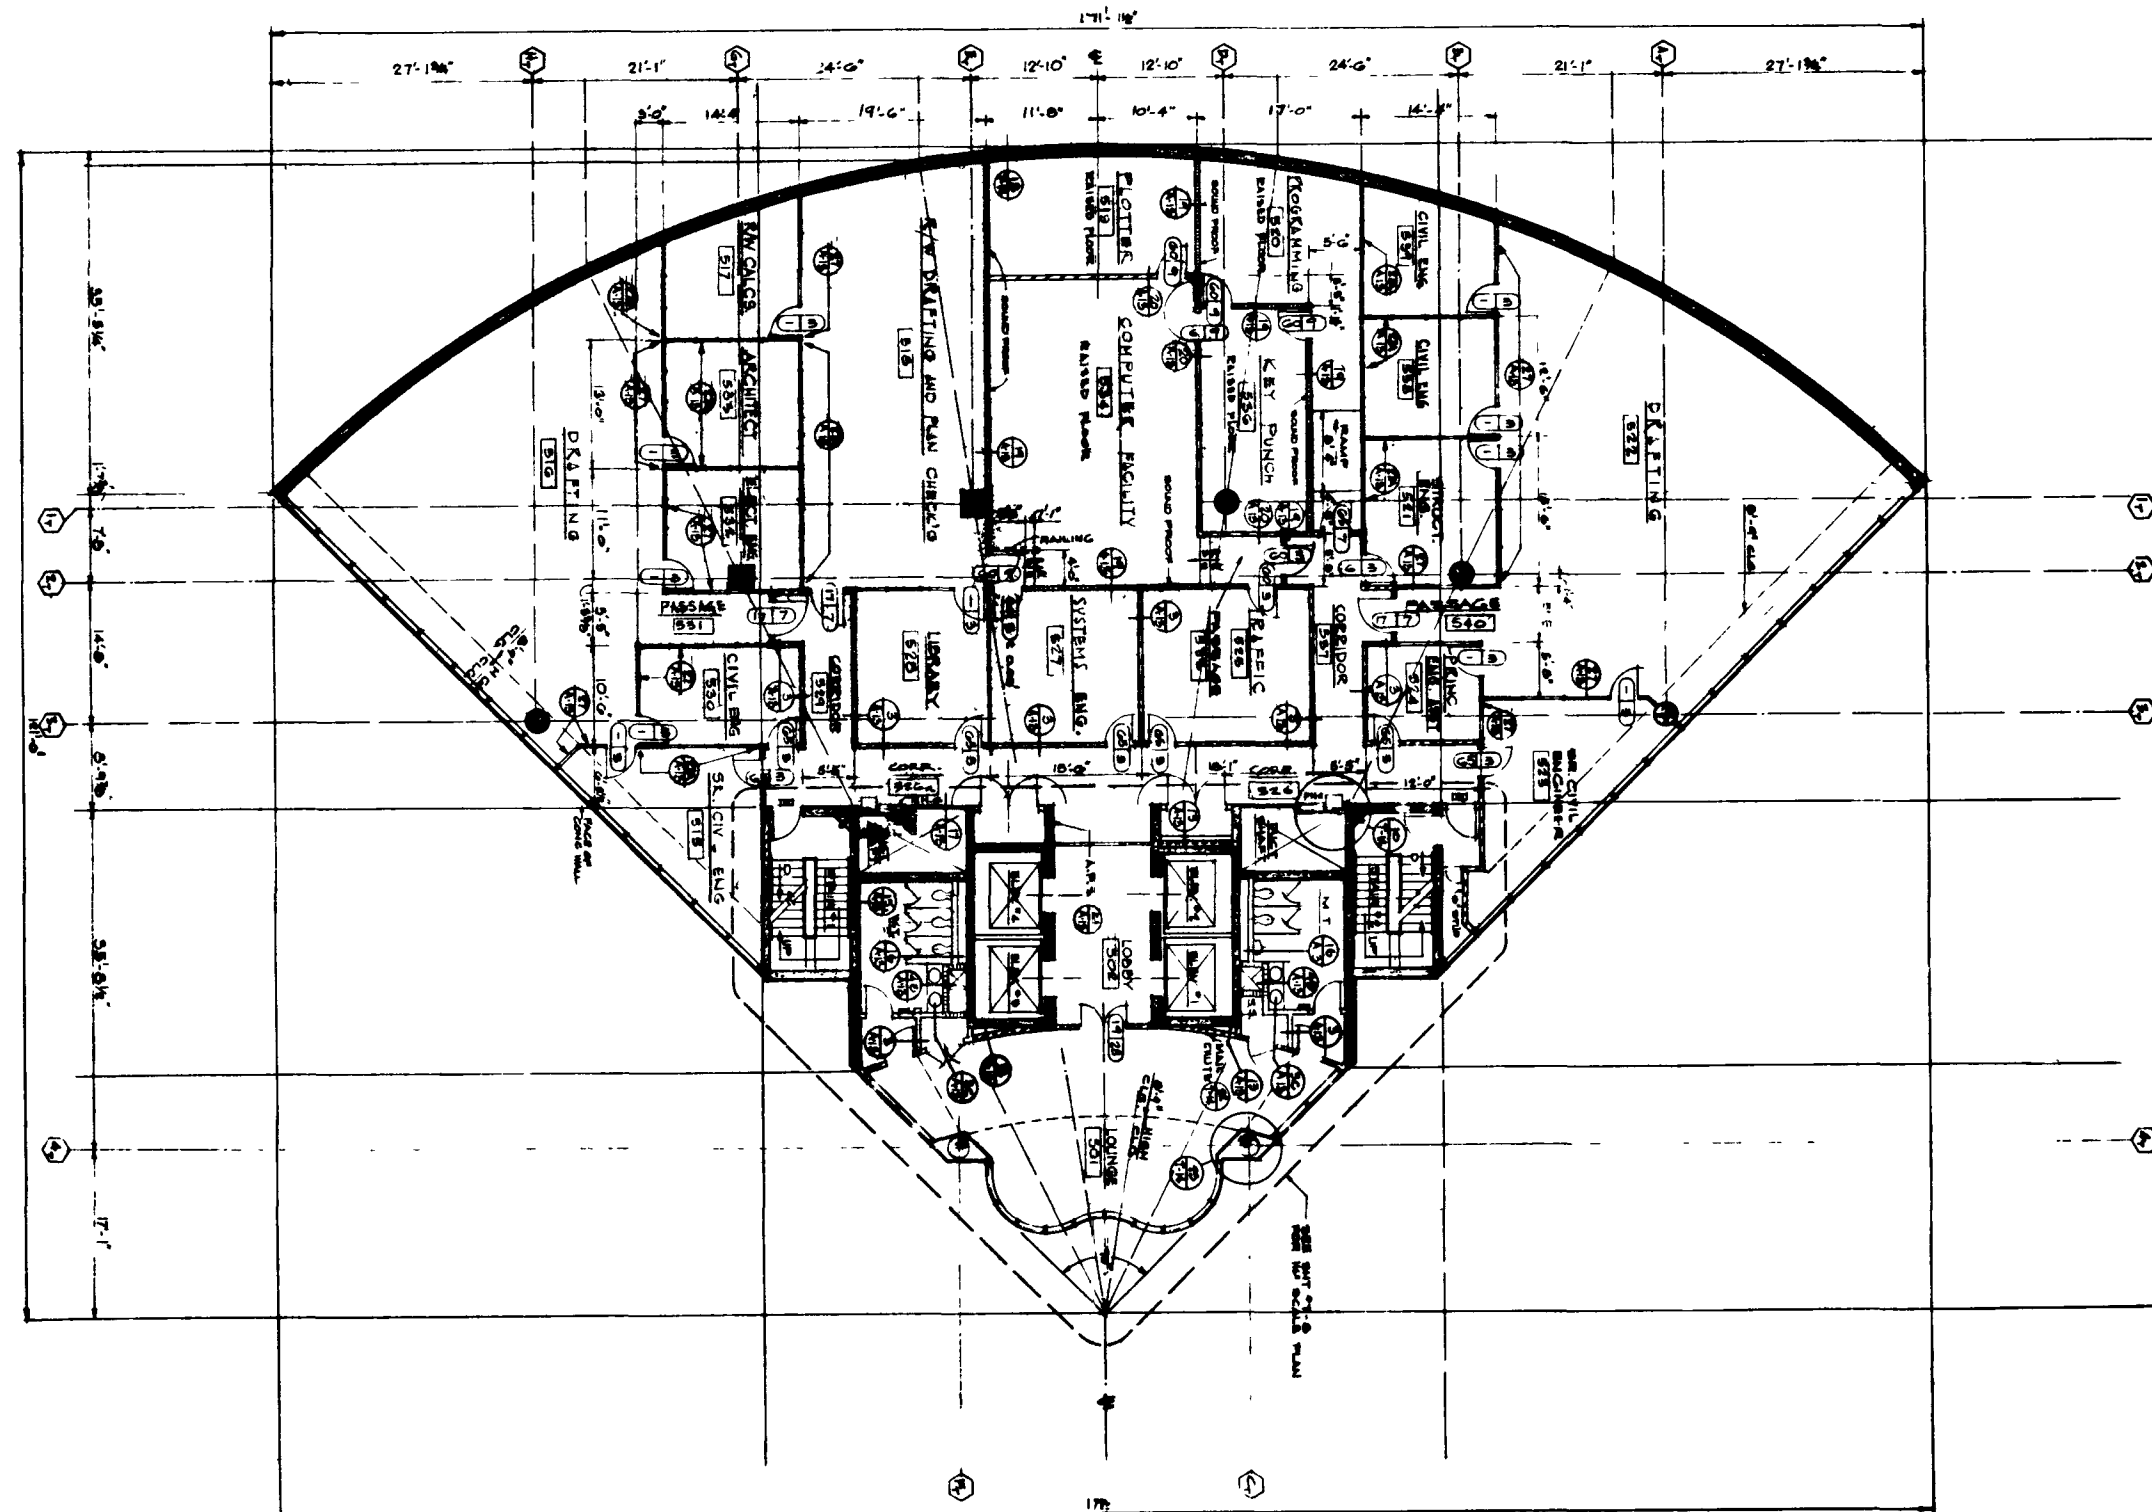

5TH FLOOR

52-12

9366

