




6<sup>TH</sup> FLOOR

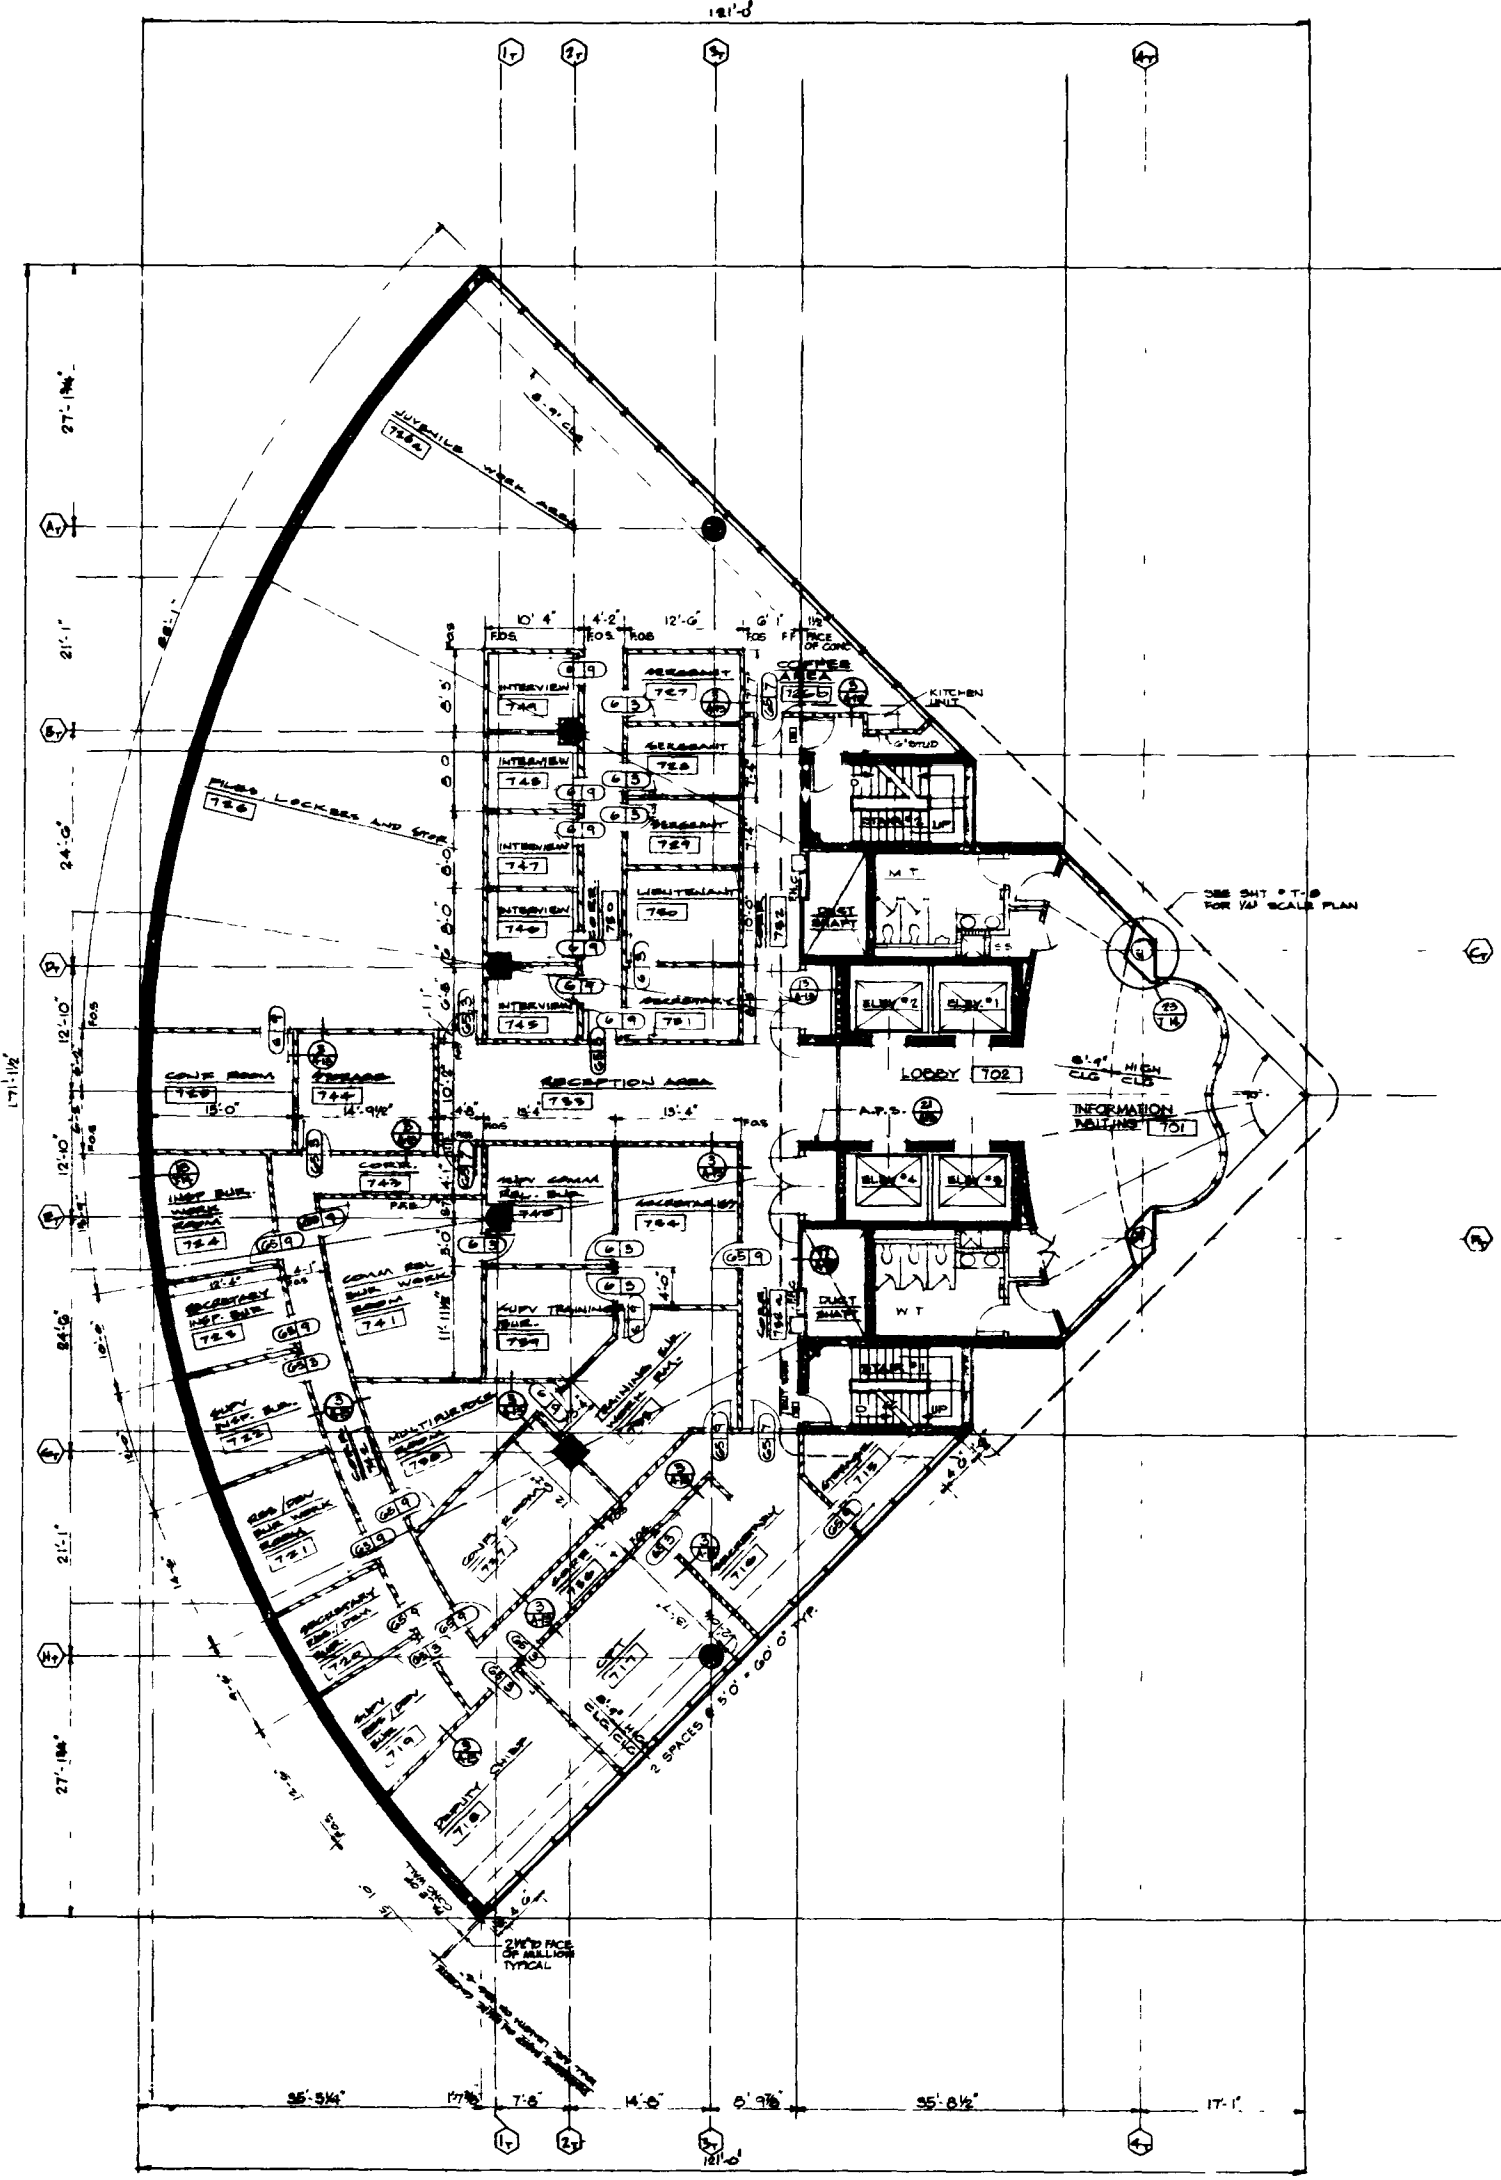


7<sup>TH</sup> FLOOR

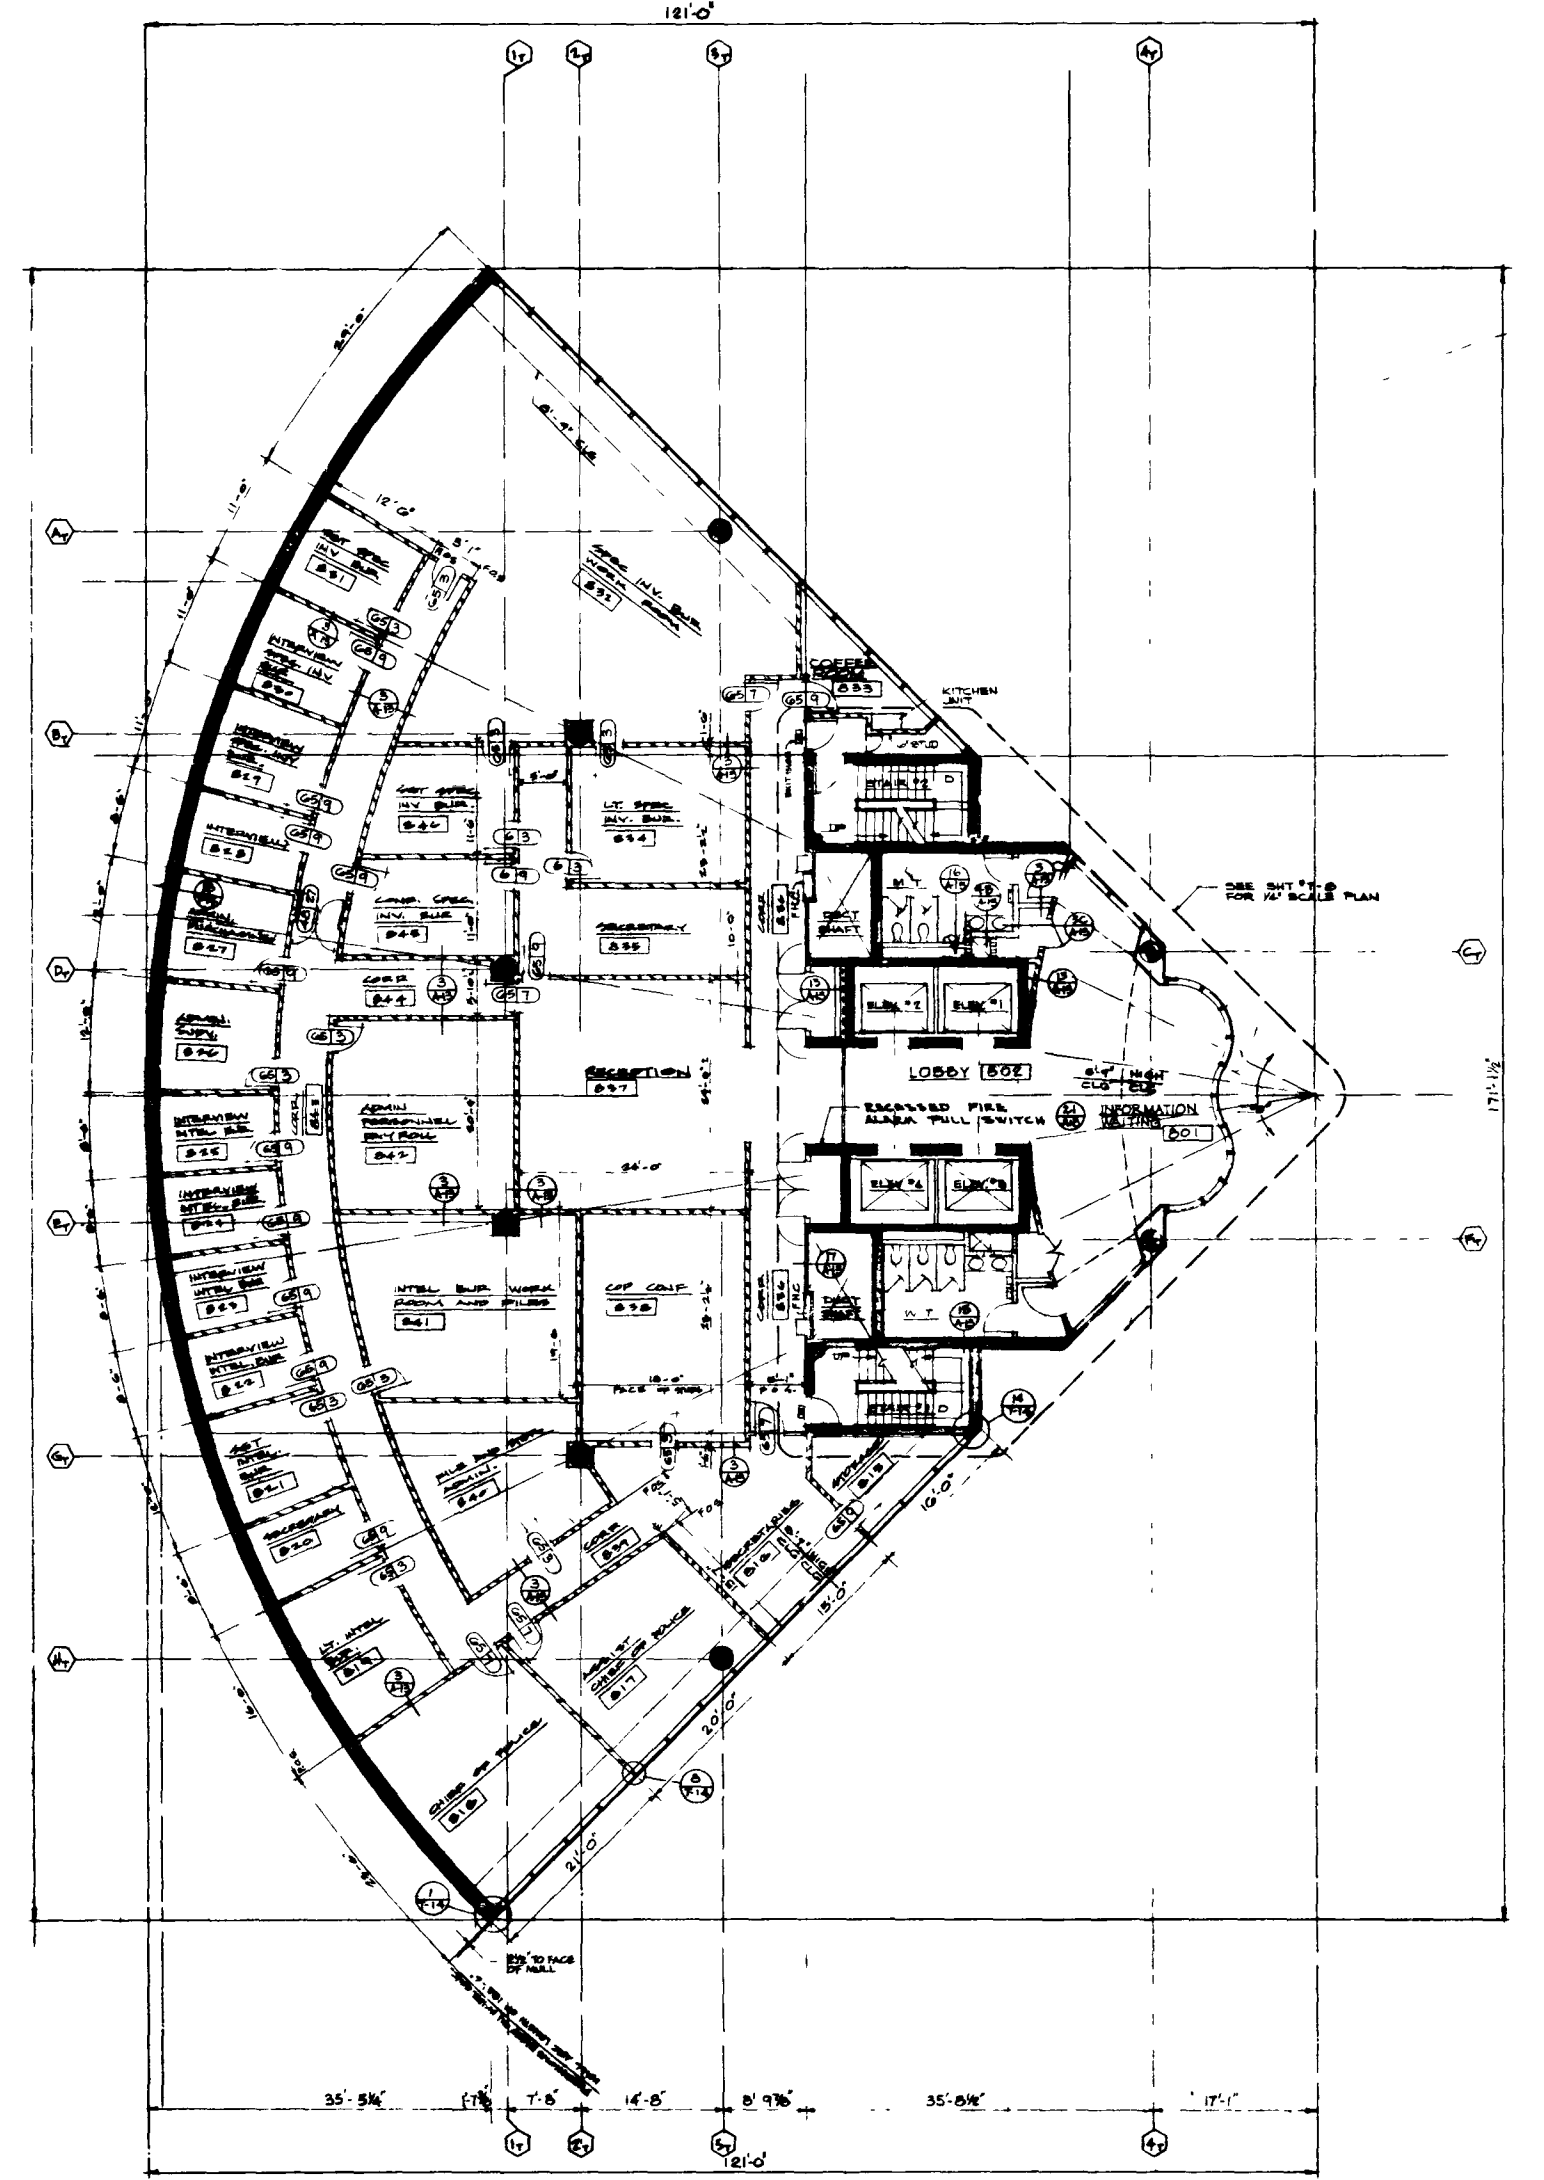

8<sup>TH</sup> FLOOR

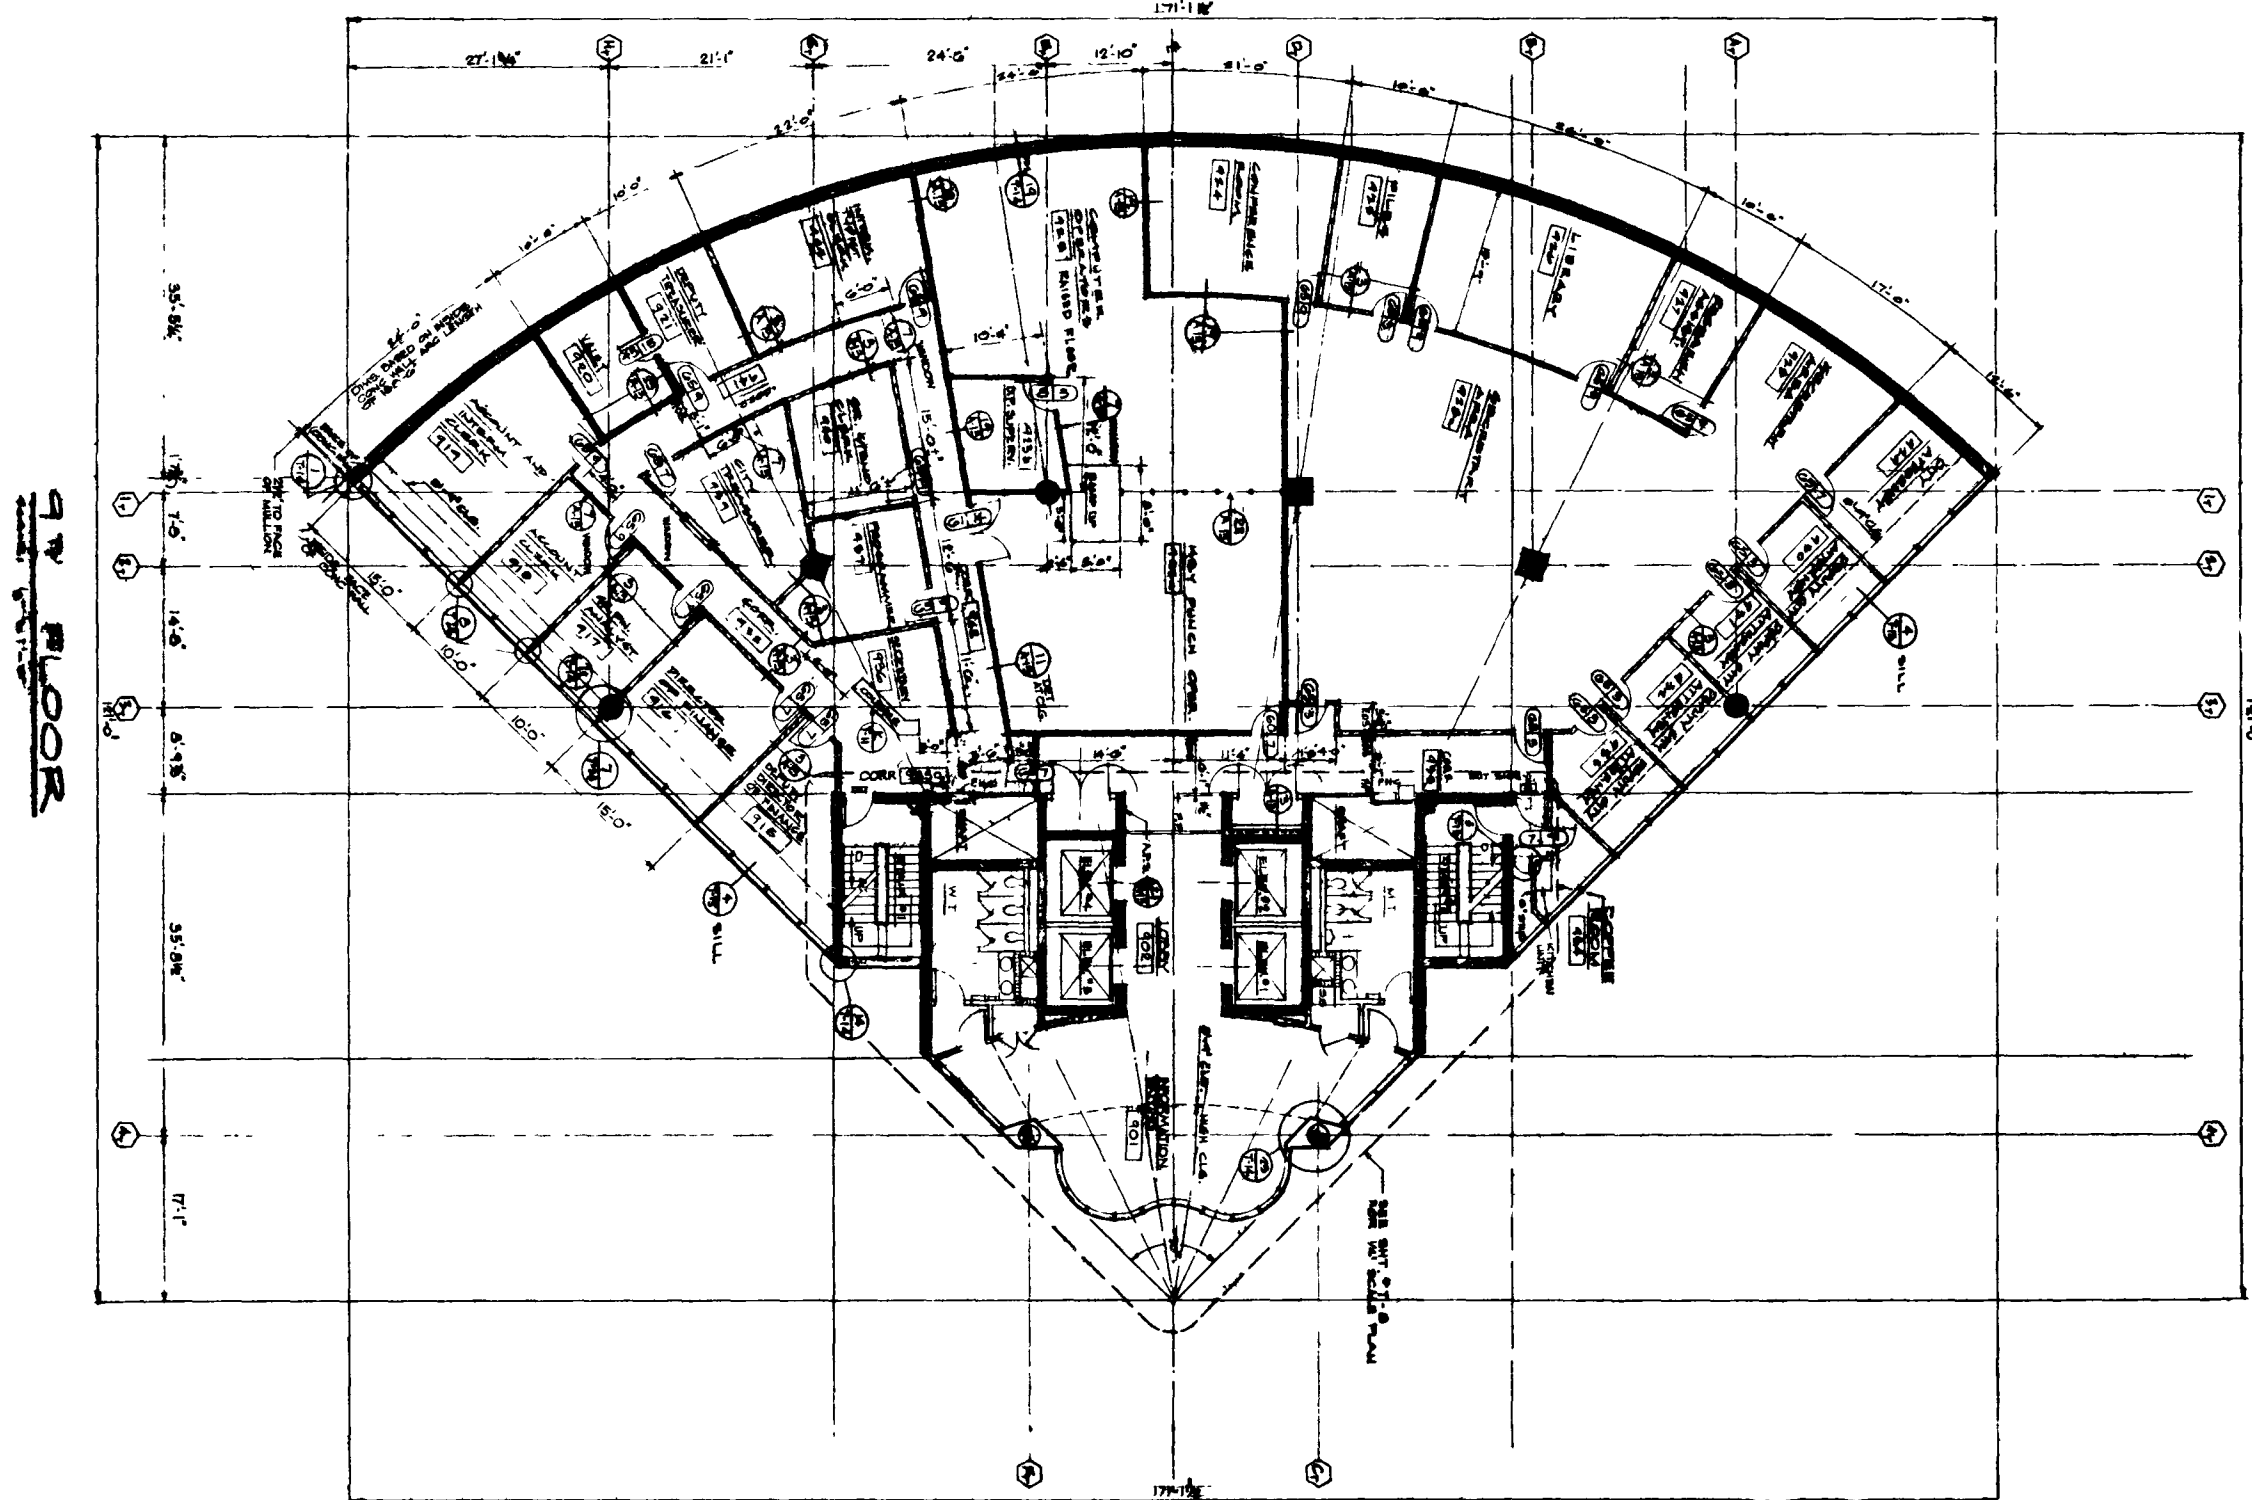

9<sup>TH</sup> FLOOR

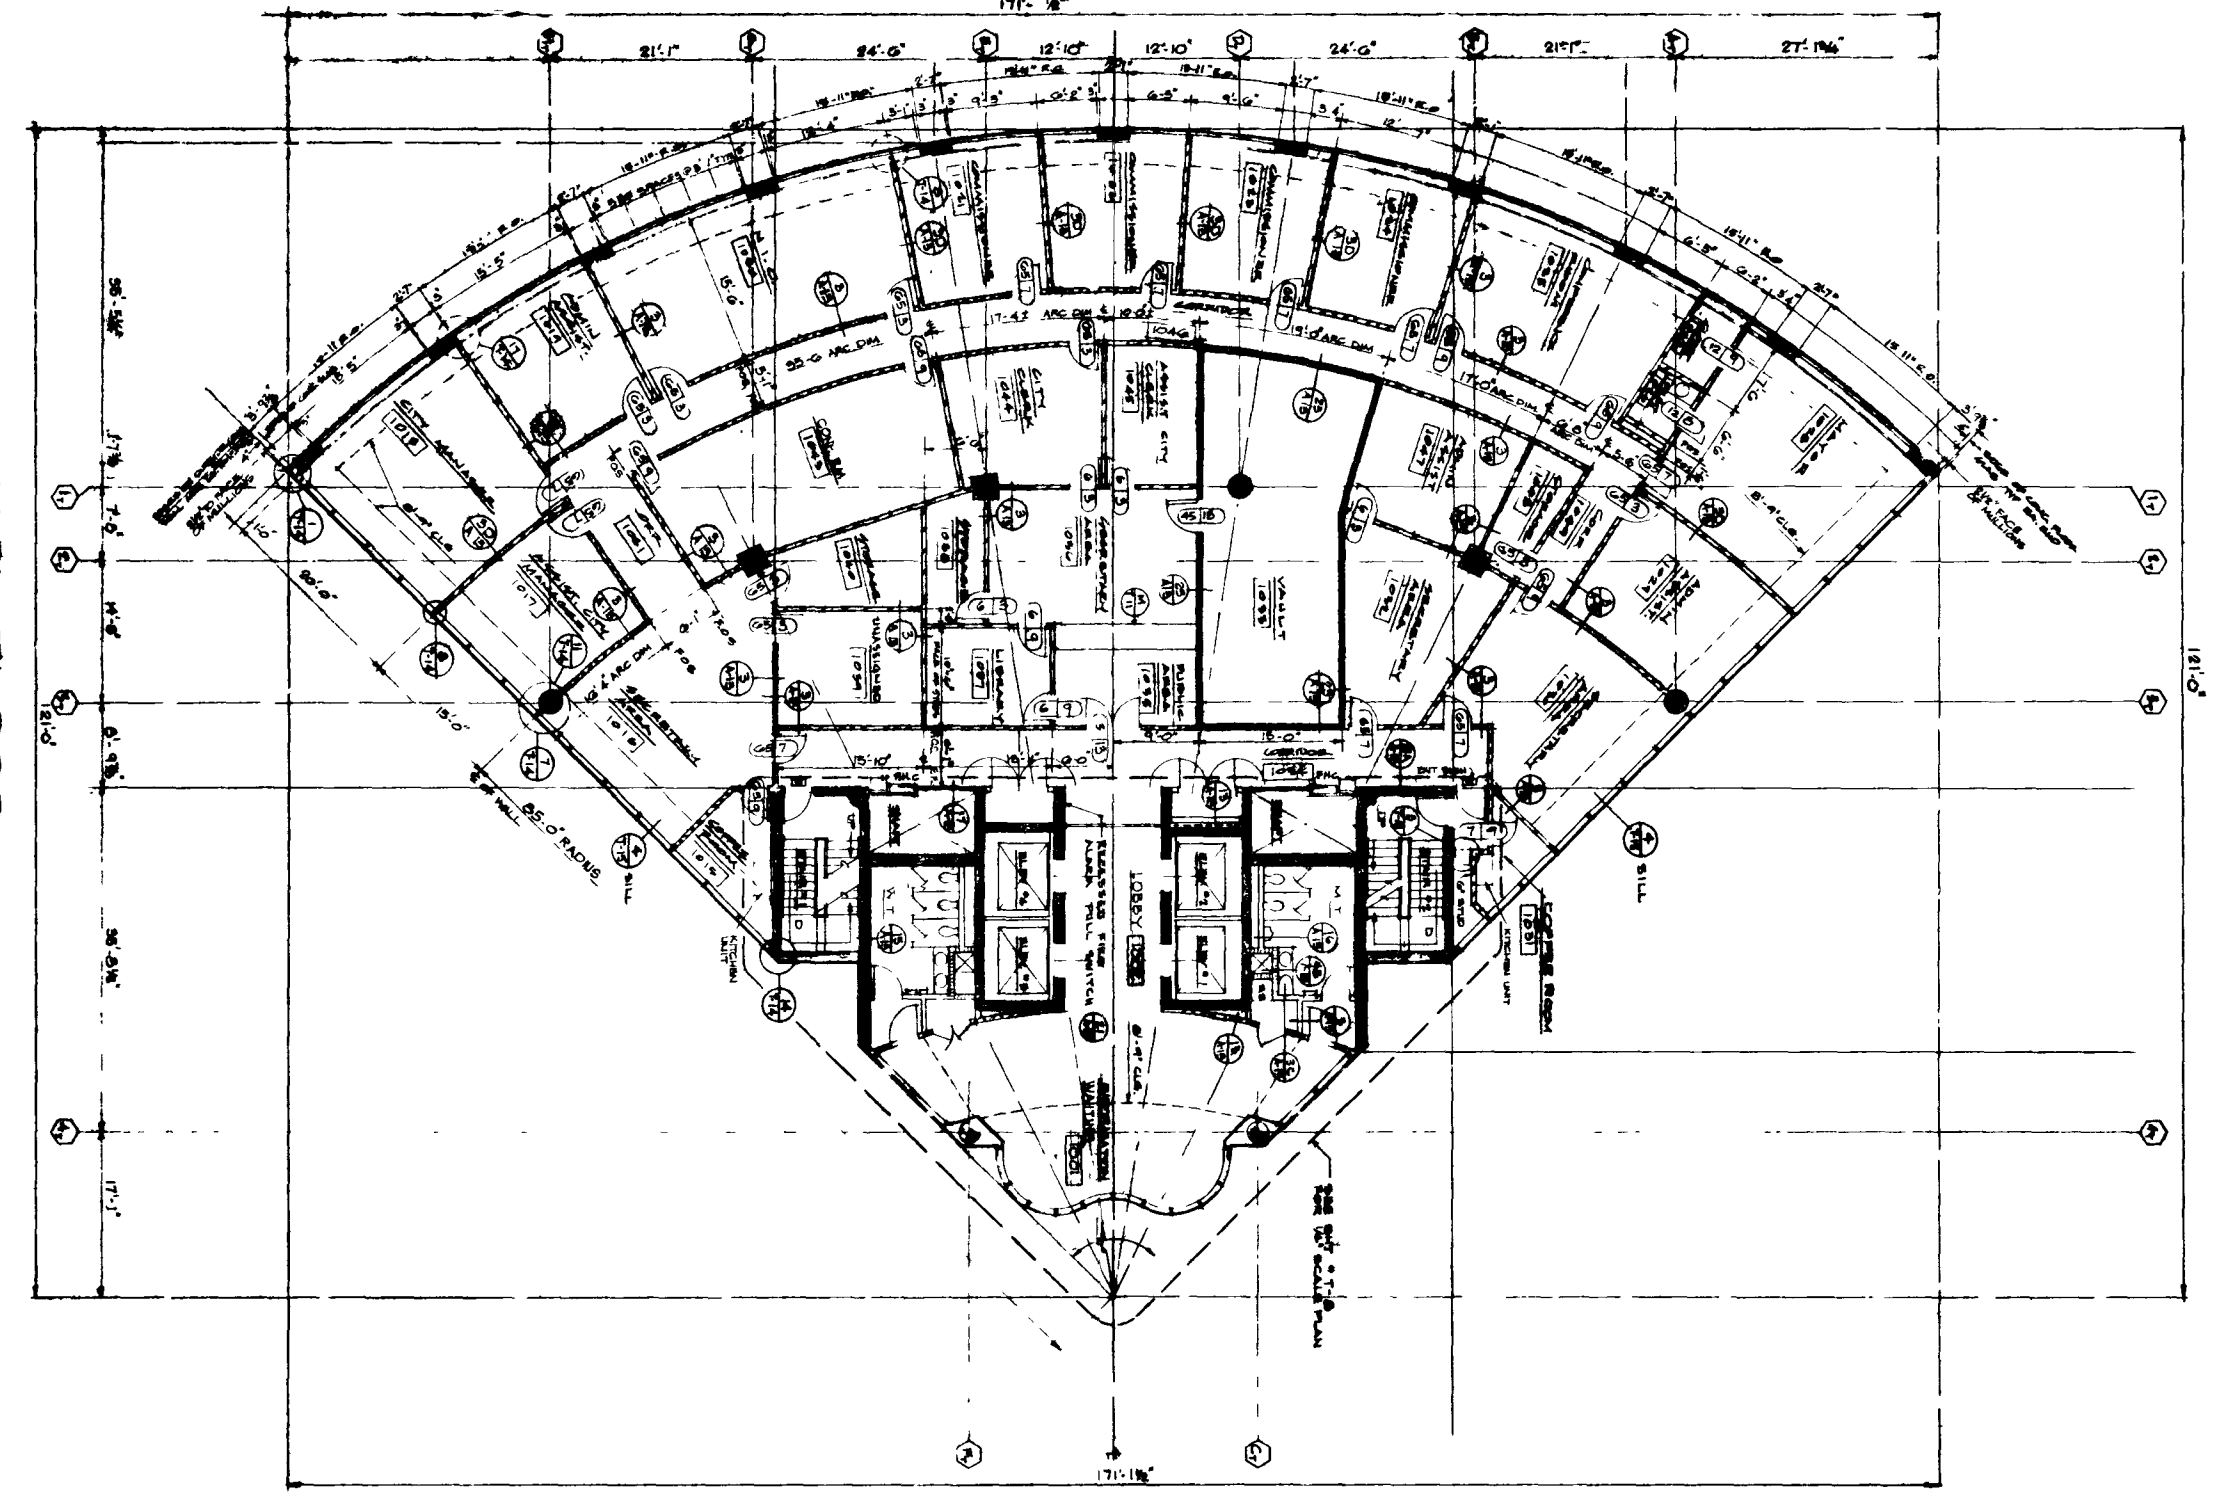

10<sup>TH</sup> FLOOR

9365

