


City of Las Vegas, Nevada
Department of Design and Development
 Thomas B. Graham, AICP, RLA, Director


LANDSCAPE DESIGN
 DESIGN BY: DHJ/CML
 DRAWN BY: CML
 SCALE: T=20'
 DATE: 11-90

REVISIONS	DATE

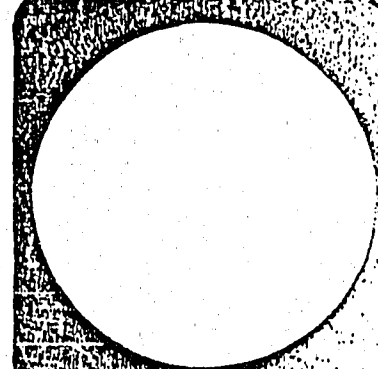

CITY HALL EXPANSION BUILDING
 REVISED LANDSCAPE PLAN

PROJECT NO.
 DRAWING NO.
 521-212
 SHEET 4A OF 17

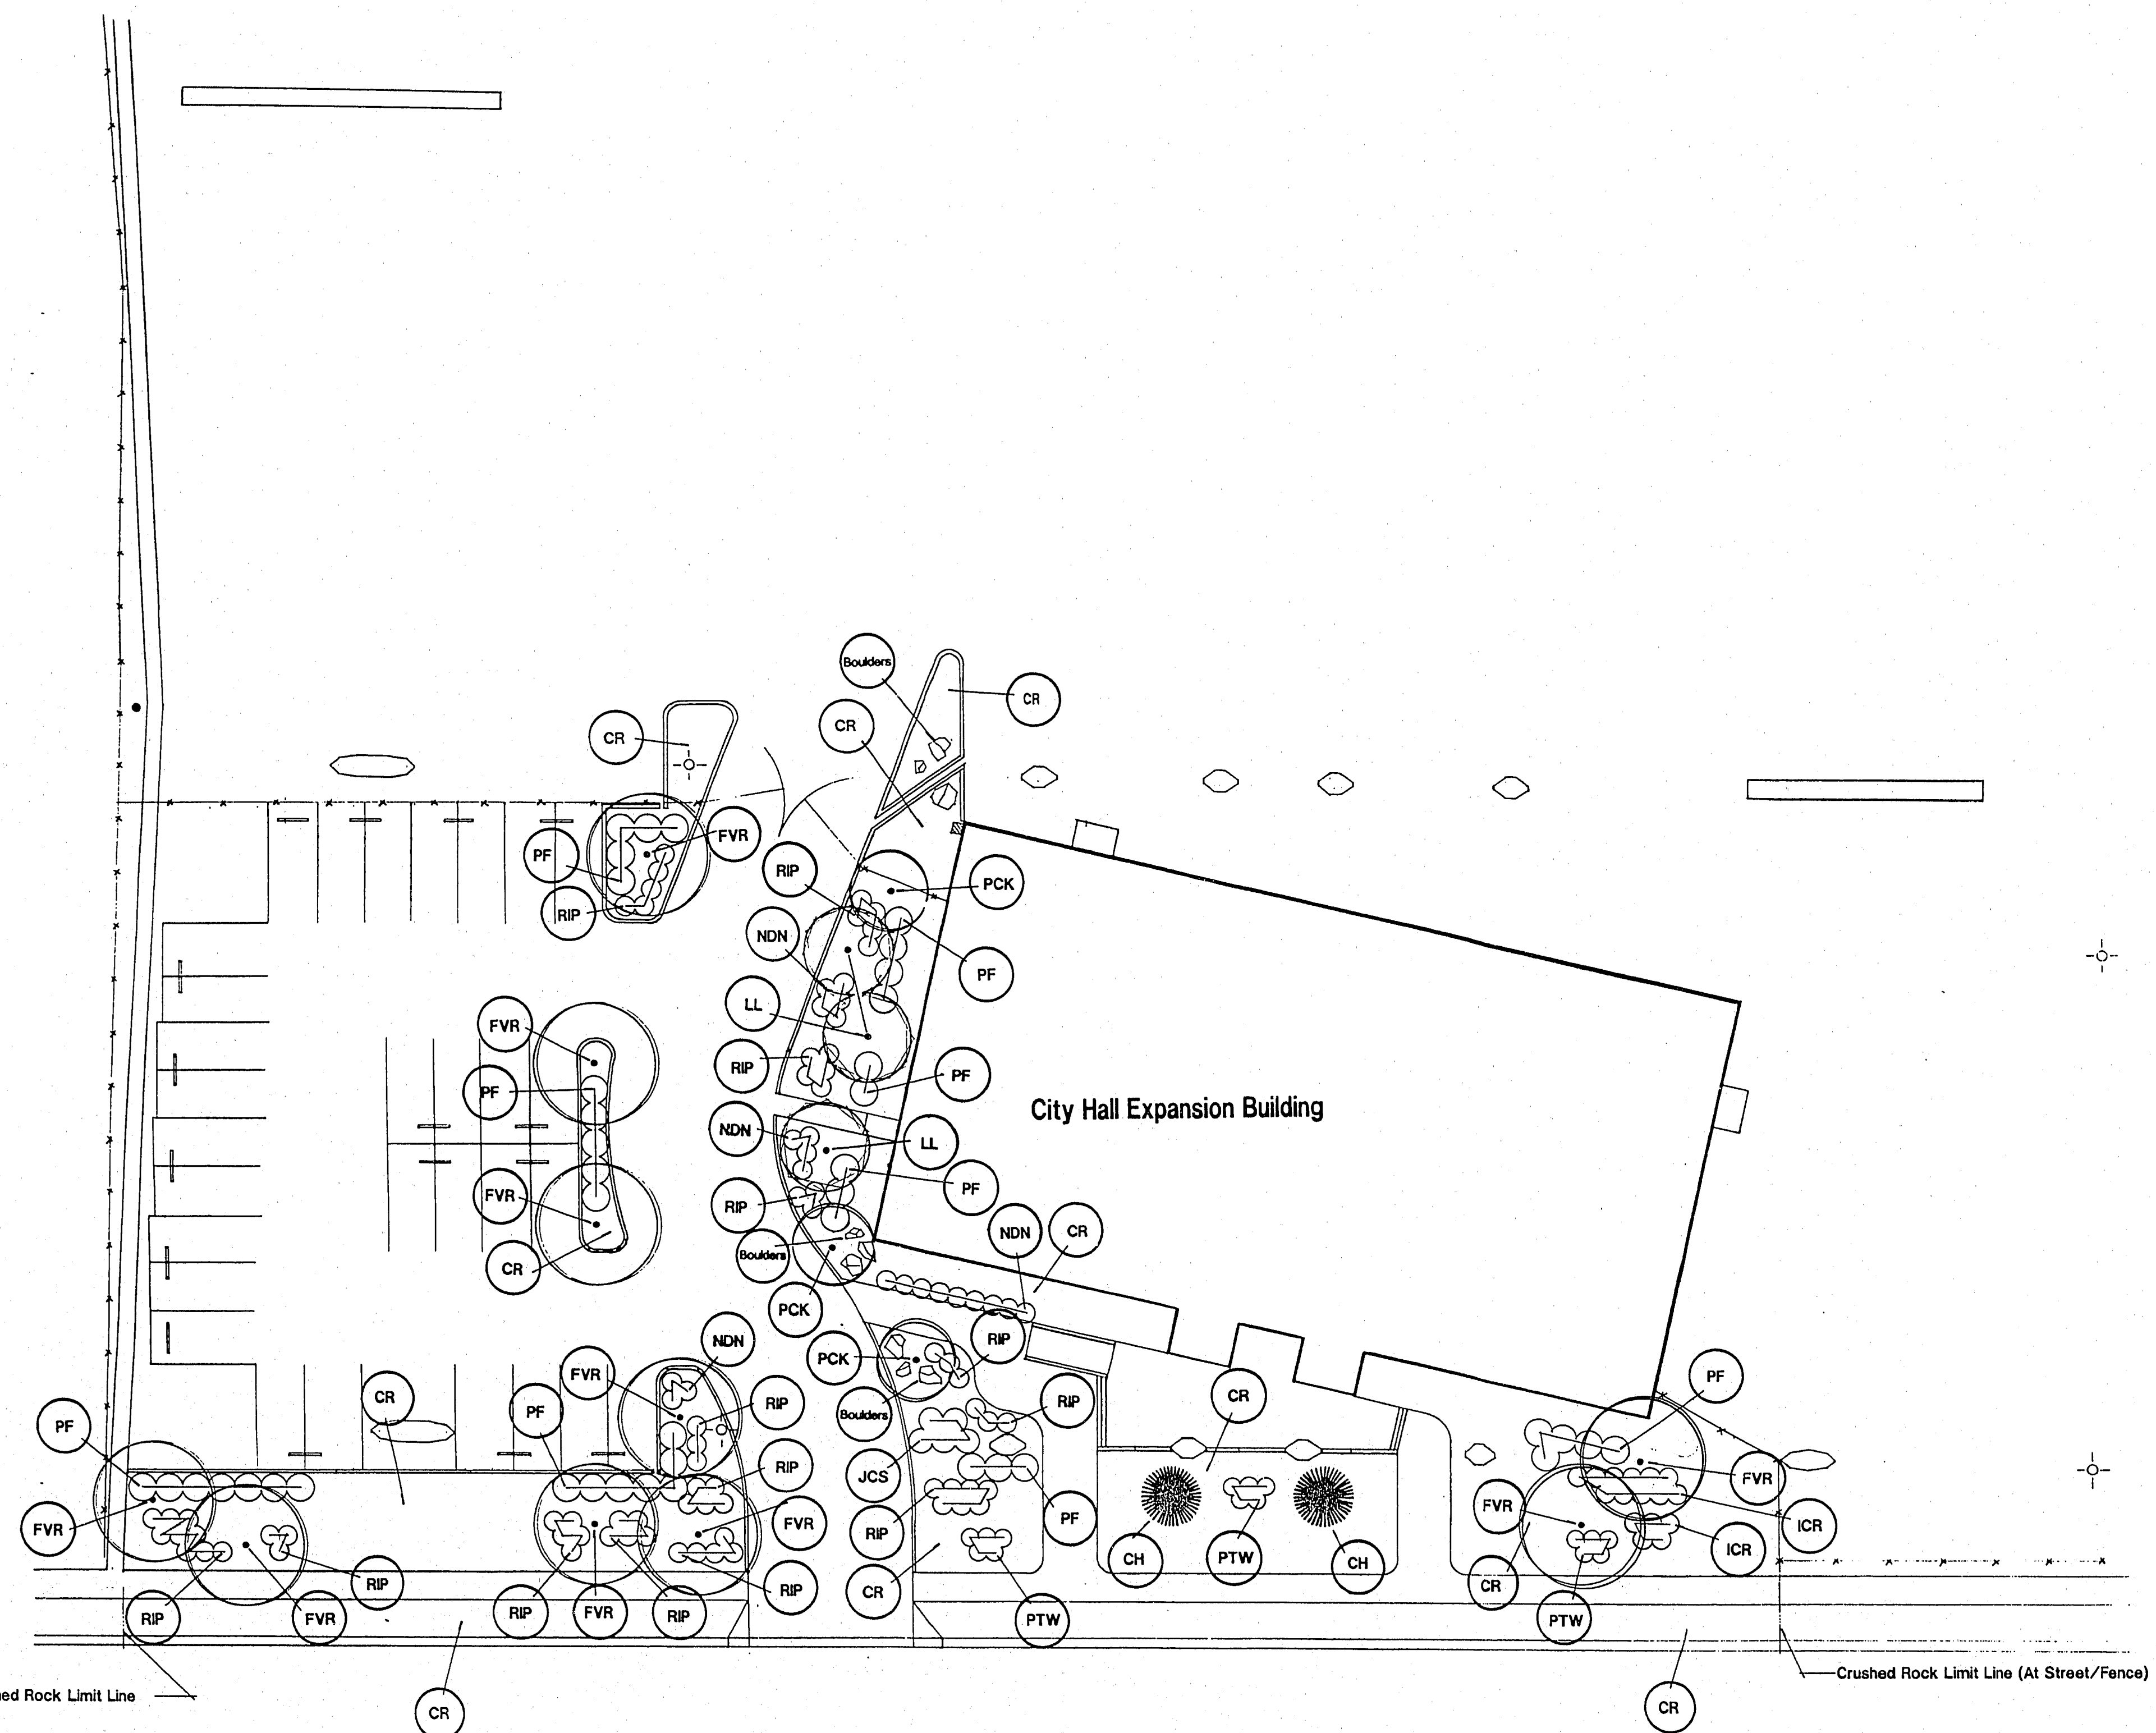

Legend

PLANT KEY	BOTANICAL NAME	COMMON NAME	SIZE
CH	Chamaerops humilis	Mediterranean Fan Palm (Multi)	15 Gal.
FVR	Fraxinus velutina 'Rio Grande'	Fan-tex Ash	15 Gal.
LL	Ligustrum lucidum	Glossy Privet	15 Gal.
PCK	Prunus cerasifera 'Krauter Vesuvius'	Krauter Vesuvius Plum	15 Gal.
ICR	Ilex cornuta 'Rotunda'	Dwarf Chinese Holly	5 Gal.
JCS	Juniperus chinensis 'Sea Green'	Sea Green Juniper	5 Gal.
NDN	Nandina domestica 'Nana Purpurea'	Dwarf Purple Nandina	5 Gal.
PF	Photinia fraseri	Fraser's Photinia	5 Gal.
PTW	Pittosporum tobira 'Wheeler's Dwarf'	Dwarf Mock Orange	5 Gal.
RIP	Raphiolepis indica 'Pink Cloud'	Pink Cloud Indian Hawthorn	5 Gal.
CR	Crushed rock ground cover over geotextile fabric 2-1/2 inch depth, evenly spread for complete coverage. Crushed Red Sandstone.		1/2" Minus
Boulders	Red Sandstone, see C/6		4'x4'x3'

Note: Crushed rock ground cover over geotextile fabric shall be placed to a depth of 2-1/2" in all landscaped areas. Finish grade of crushed rock shall be 1-1/2" below all adjacent hard surfaces, except at planter wall location.
 See A/6 for typical tree planter detail.
 See B/6 for typical shrub planter detail.

Notes:
 1. Landscape/irrigation design complete. No additional design work required by contractor.
 2. Coordinate utility connections with landscape/irrigation layout.

LANDSCAPE PLAN
 Scale 1"=20'
 NORTH

NOTE:
 All work on this sheet shall be additive item #1 except establishing subgrade in landscaped areas which is included in base bid.