


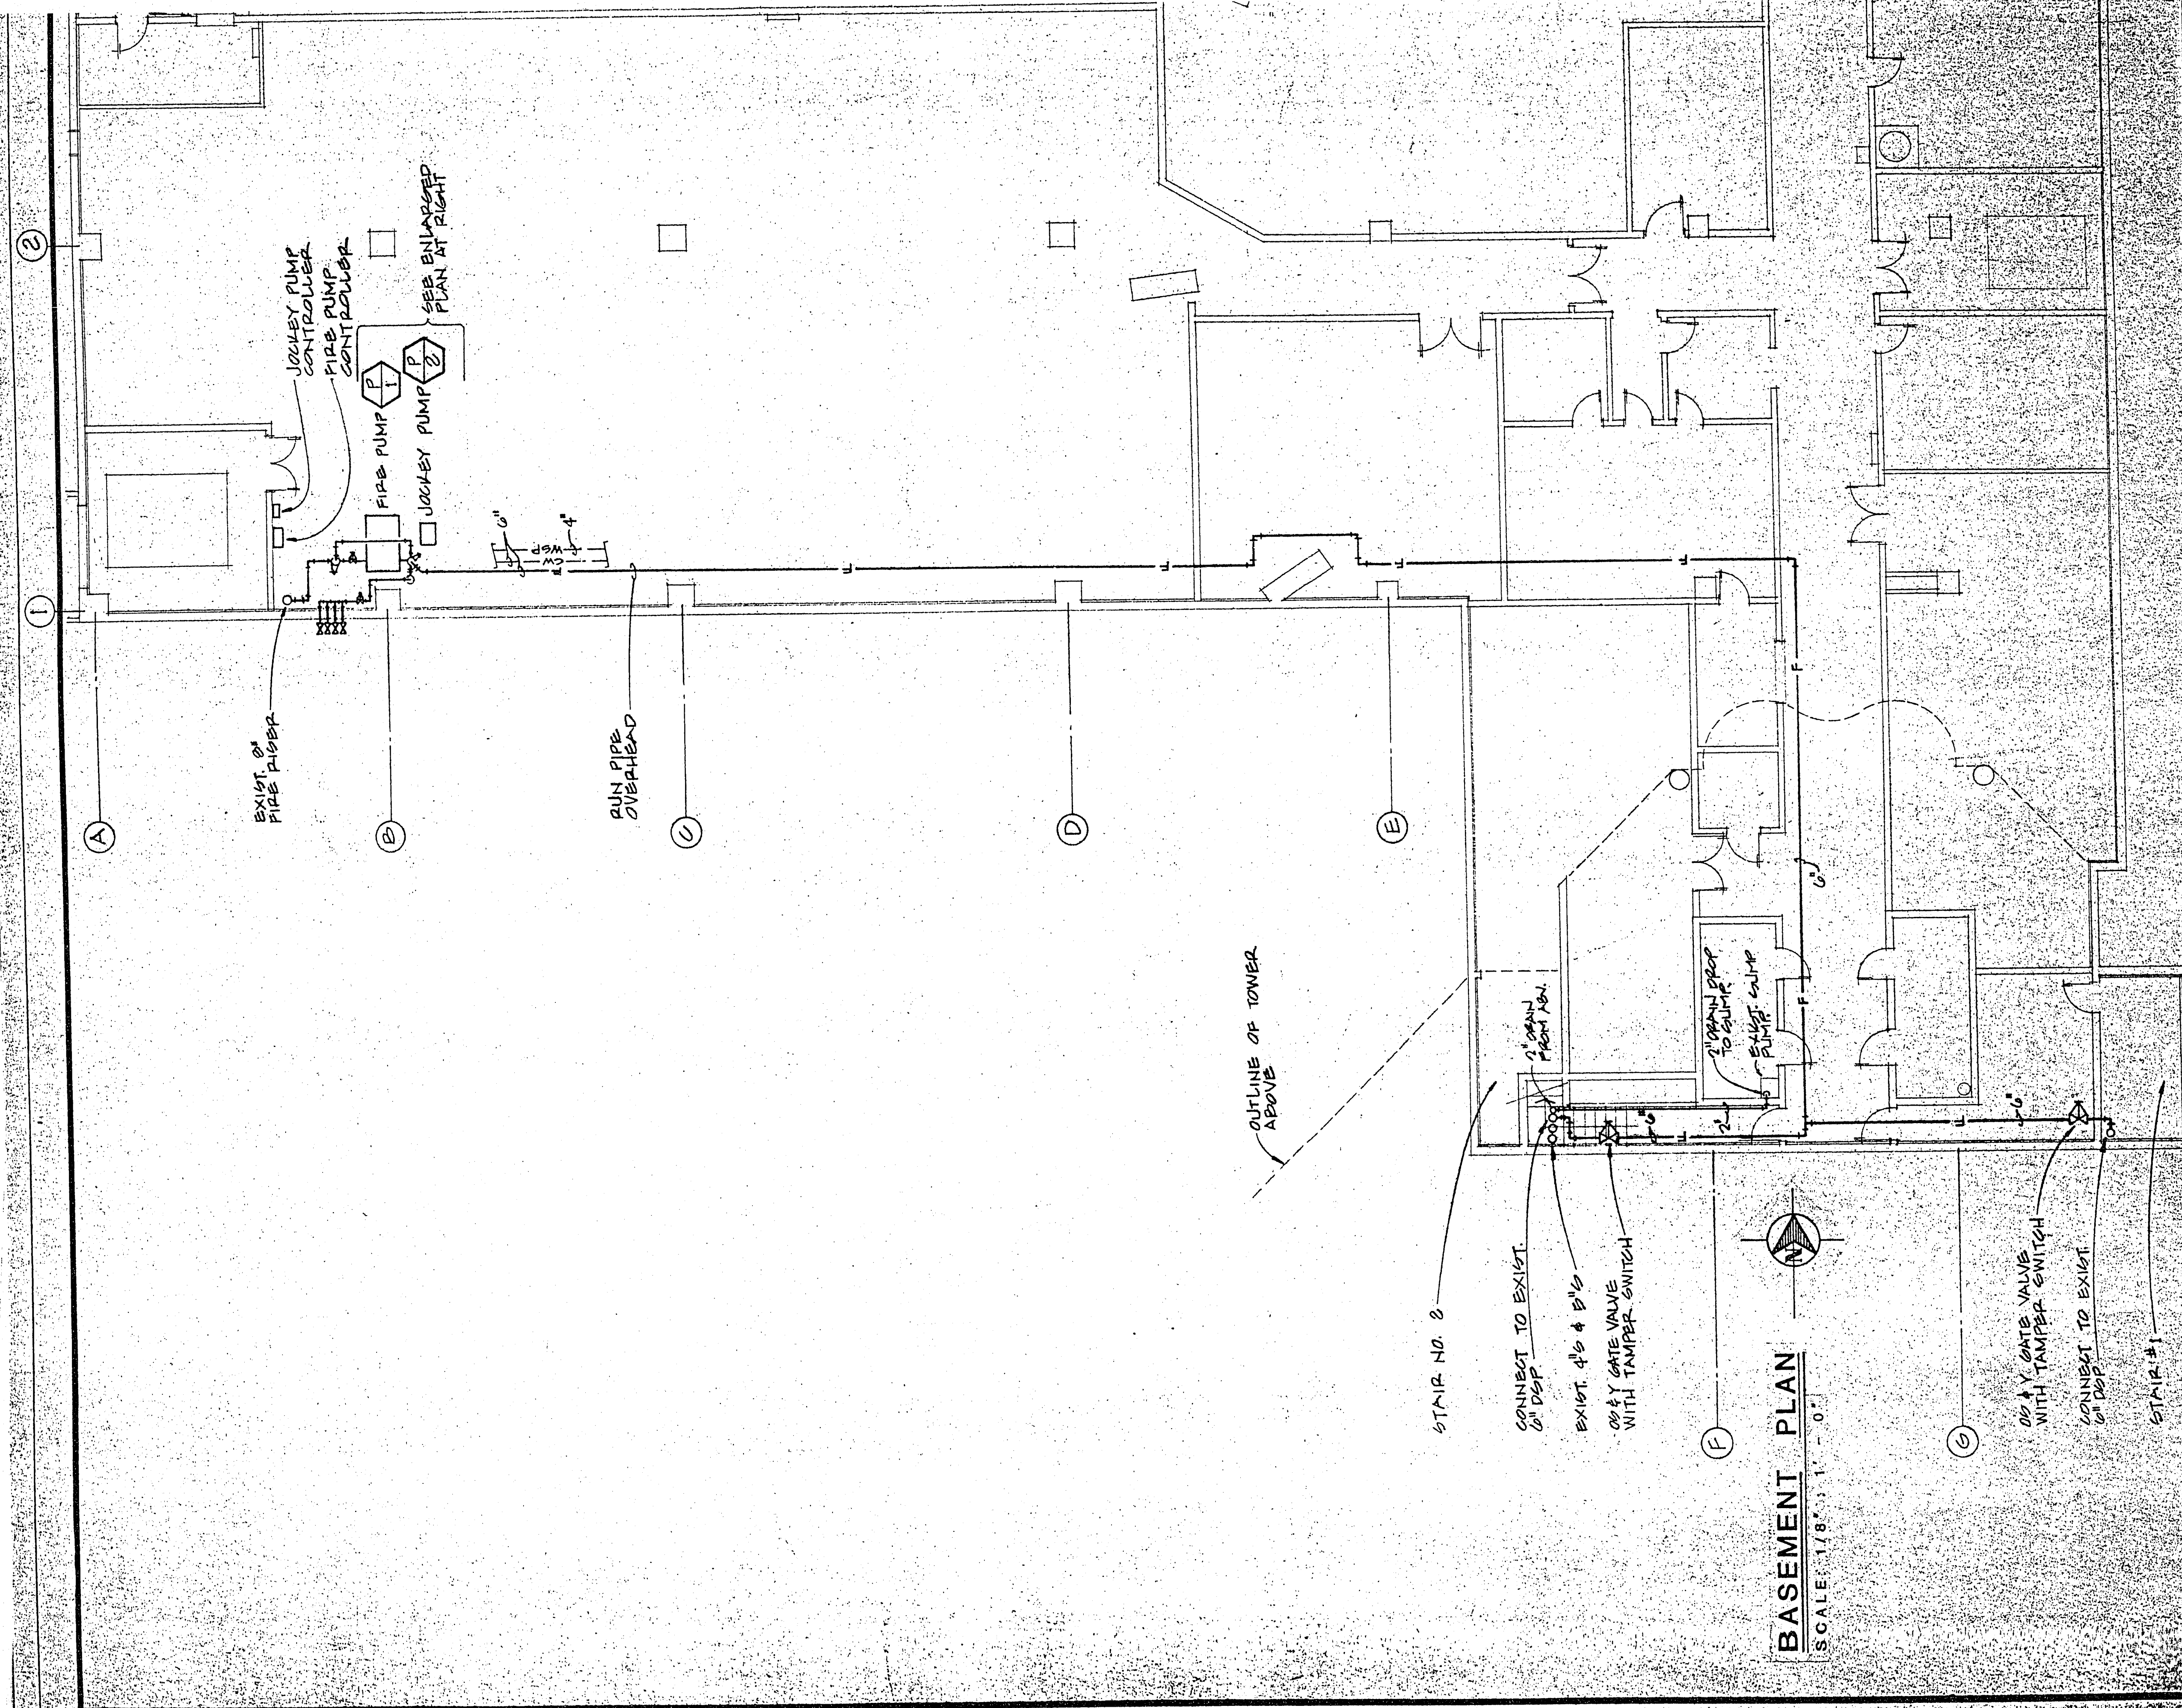

BASMENT PLAN
SCALE: 1/8" = 1' - 0"

BAUTREMONT-HELMS ENGINEERS 1111 S. FLORISSANT STREET SUITE 200, LAS VEGAS, NV 89102	DMJM	PREPARED FOR CITY OF LAS VEGAS
		Daniel Mann, Johnson, & Mendenhall Architects & Engineers 3355 South Highland Drive, Suite 100 Las Vegas, Nevada 89103 Telephone: 702/792-9518