


NOTES

CONTRACTOR TO REMOVE EXISTING CARPET, VINYL TILE AND RUBBER COVE BASE.

CONTRACTOR RESPONSIBLE FOR MOVING FURNITURE OWNER WILL MOVE COMPUTERS, PERSONAL AND FRAGILE ITEMS.

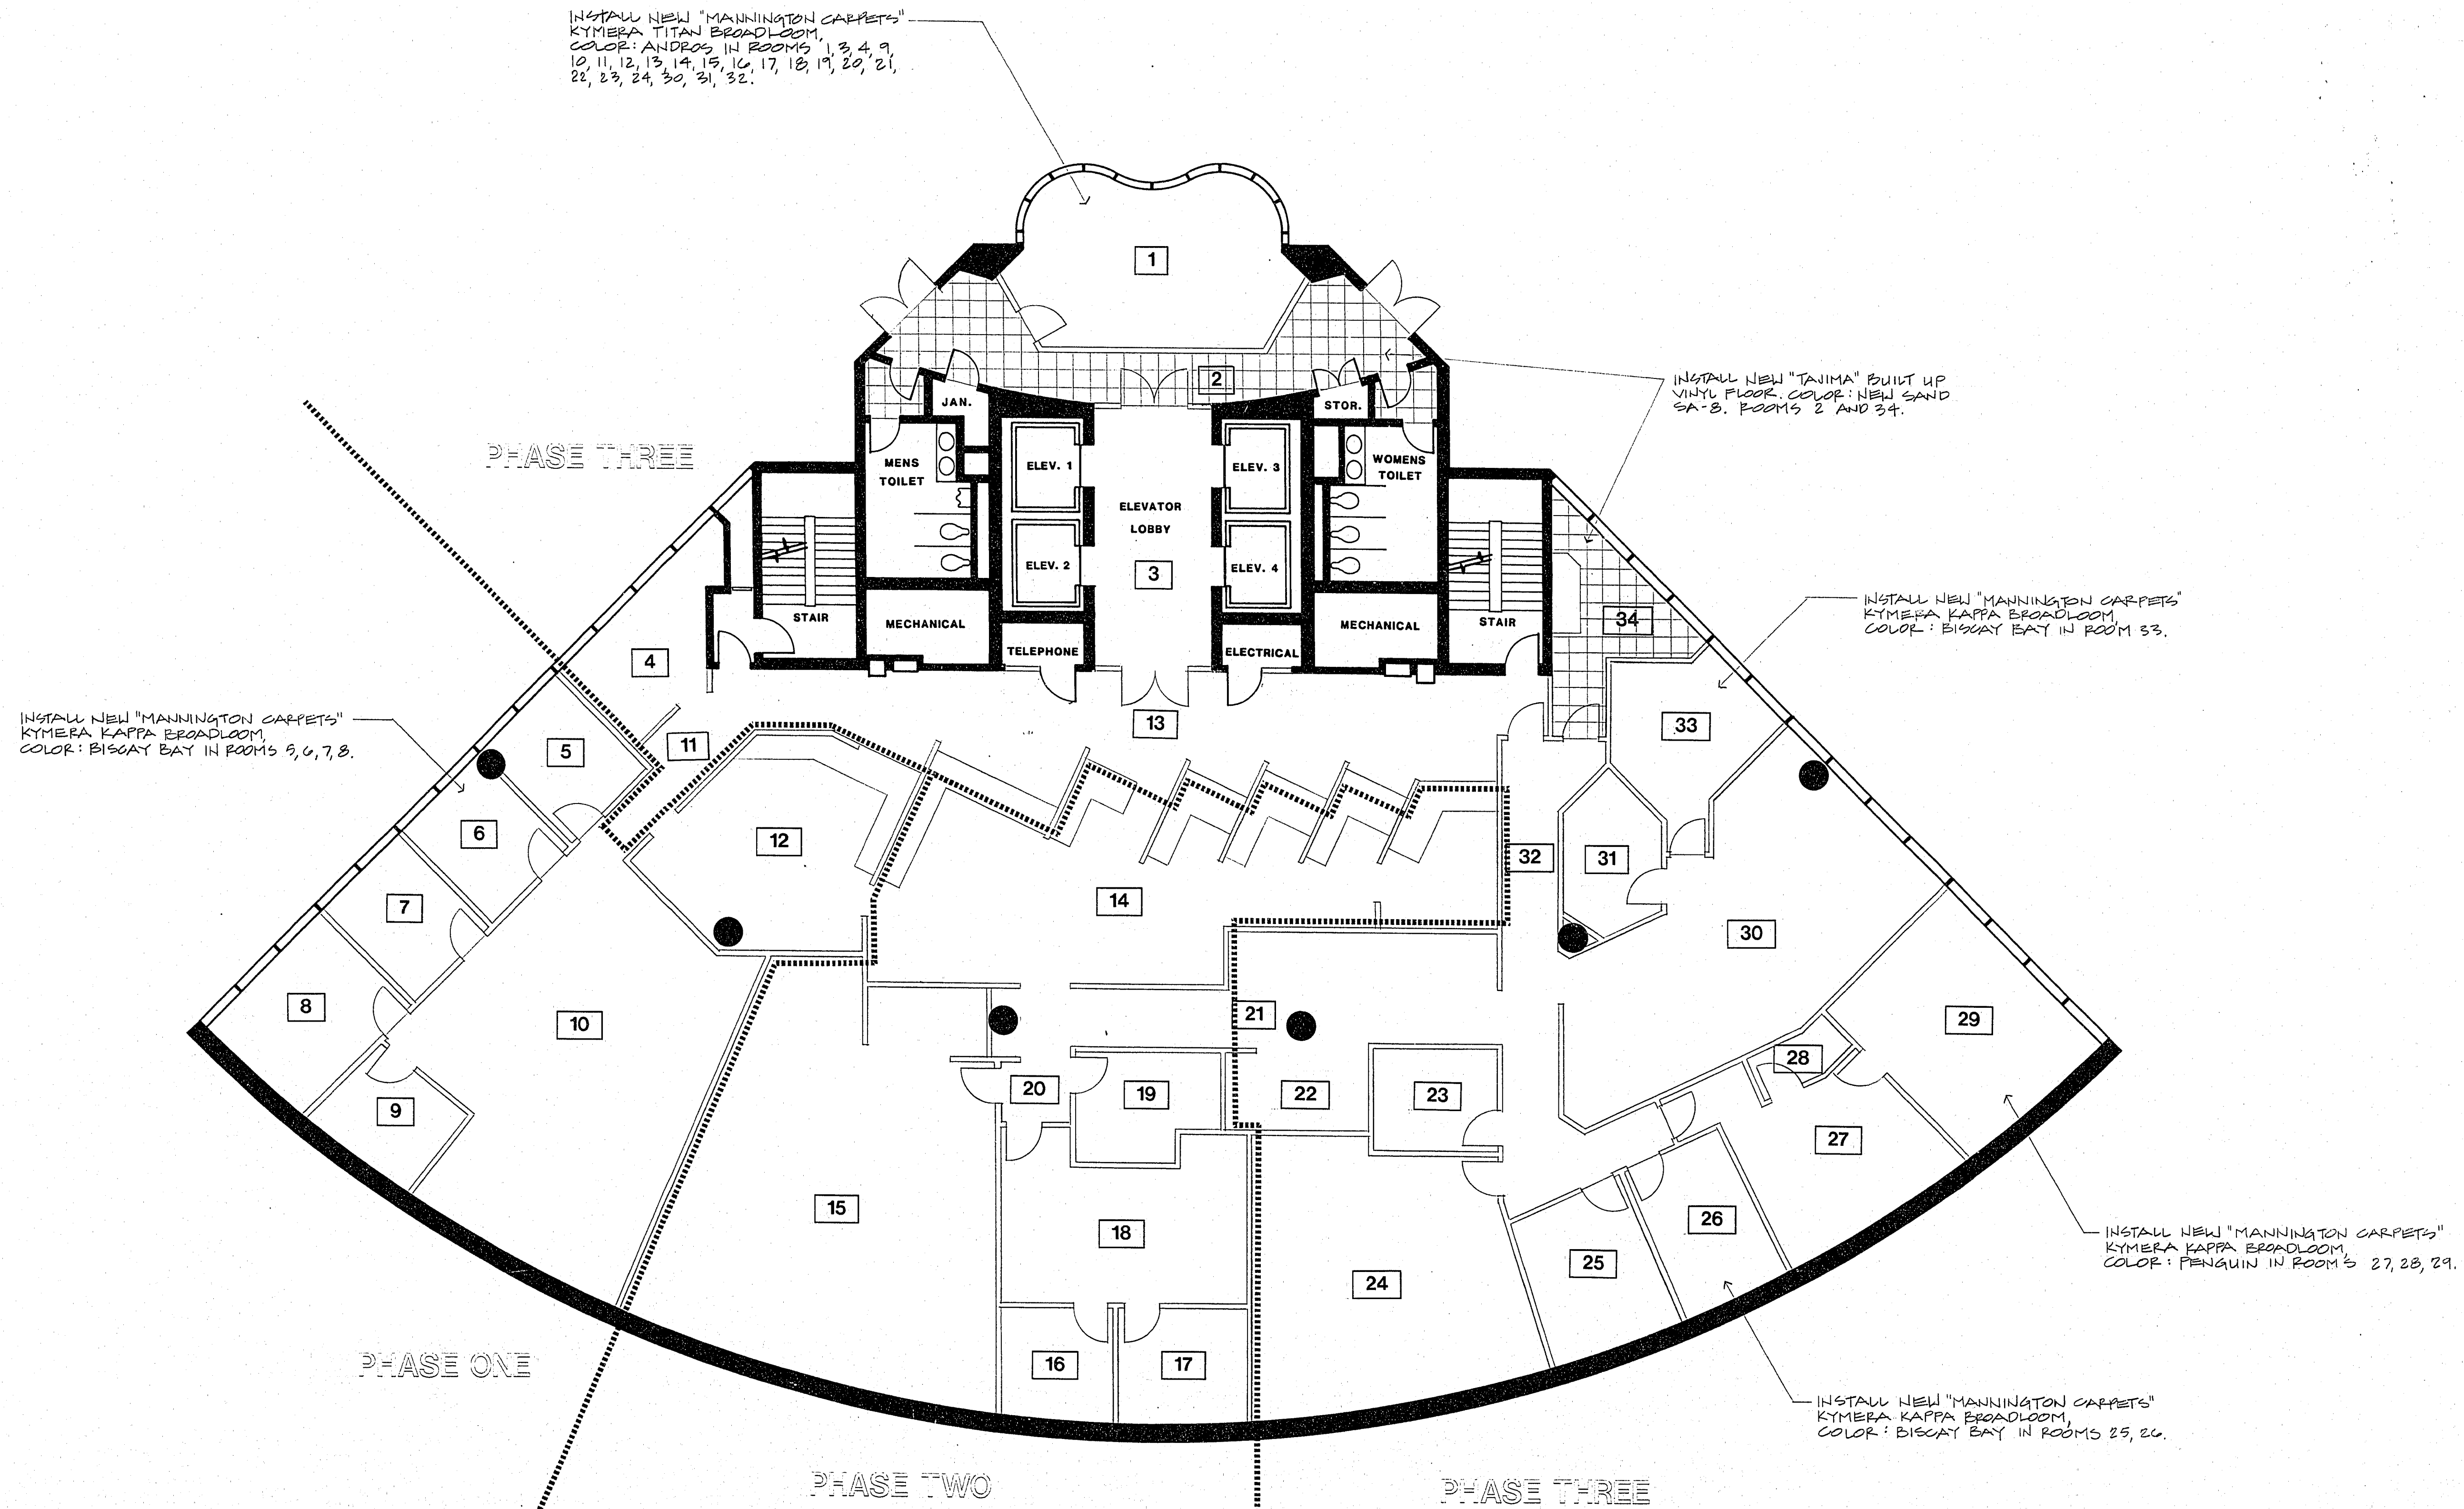


CARPET AND TILE PLAN
1/8" = 1'-0"



City of Las Vegas, Nevada
Department of Design and Development
Thomas B. Graham, AICP, RIA, Director
Interior Design Division
DESIGN BY: F. Trubano
DRAWN BY: F. Trubano
SCALE: As Shown
DATE: 8-91

REVISIONS	DATE

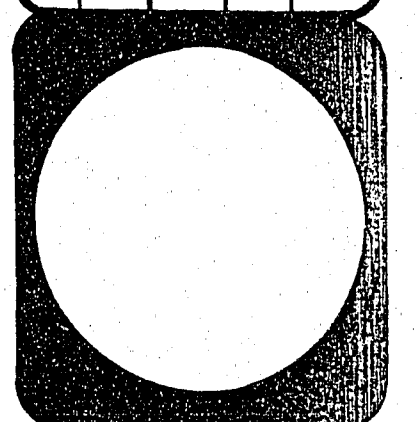

CITY HALL - THIRD FLOOR RENOVATION
CONTRACT "C" - FLOORING
CARPET & TILE PLAN
BID NO. 92.0850.3

PROJECT NO.
DRAWING NO.
521-216C
SHEET OF