

CURVE	RADIUS	LENGTH	TANGENT	DELTA
C1	10.00'	15.71'	10.00'	90°00'02"
C2	4.50'	7.07'	4.50'	90°00'00"
C3	15.00'	21.14'	12.76'	80°45'14"
C4	25.50'	7.89'	3.98'	17°44'11"
C5	100.00'	5.46'	2.73'	03°07'45"
C6	100.00'	84.45'	25.00'	28°04'38"
C7	40.00'	55.17'	32.99'	79°01'39"
C8	5.00'	8.35'	5.53'	95°44'25"
C9	10.00'	14.71'	9.05'	84°15'37"
C10	5.00'	8.36'	5.53'	95°45'59"
C11	10.00'	14.70'	9.04'	84°14'01"
C12	14.50'	40.59'	83.96'	160°24'14"
C13	230.00'	35.80'	17.94'	08°55'09"
C14	26.00'	39.77'	24.95'	87°38'29"
C15	19.50'	41.97'	38.15'	123°18'50"


**BASIS OF BEARINGS**  
 S89°56'51"E - BEING THE SOUTH LINE OF THE SE 1/4 OF THE SW 1/4 OF SECTION 10, T20S, R60E, M.D.B. & M.

**BASIS OF ELEVATION**  
 7000-11C4-DRIVE RIVET IN A 2"x2" ALUMINUM PLATE, IN TOP OF CURB, NORTHWEST CORNER OF GOWAN ROAD AND TORREY PINES DRIVE.  
 ELEVATION: 2284.34 (NGVD 29). TO CONVERT ELEVATIONS SHOWN ON THESE PLANS TO THE NAVD 88 DATUM, ADD 2.33 FEET TO THE ELEVATION IN QUESTION.

**NOTE**  
 CONTRACTOR SHALL LOCATE AND VERIFY ALL EXISTING CONDITIONS PRIOR TO CONSTRUCTION.  
 FOR SIDEWALK RAMP "A" & "B" DIMENSIONS SEE SHEET C1.01

**TATE & SNYDER ARCHITECTS**

709 Valle Verde Court  
 Henderson, Nevada 89014  
 Tel. 702 . 456 . 3000  
 Fax. 702 . 898 . 6209

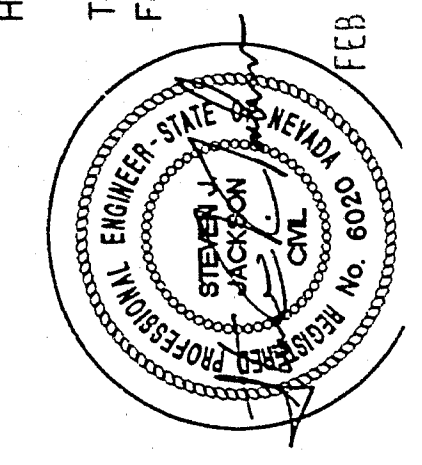

THESE DRAWINGS AND THE INFORMATION CONTAINED HEREIN ARE THE PROPERTY OF TATE & SNYDER ARCHITECTS AND SHALL NOT BE USED FOR ANY OTHER PROJECT WITHOUT THE WRITTEN CONSENT OF TATE & SNYDER ARCHITECTS. THESE DRAWINGS ARE NOT TO BE USED FOR CONSTRUCTION WITHOUT THE WRITTEN CONSENT OF TATE & SNYDER ARCHITECTS.

Consultant  
**POGEMBEYER DESIGN GROUP**  
 ENGINEERS PLANNERS SURVEYORS  
 2800 NORTH TOWNA WAY LAS VEGAS, NEVADA 89129 (702) 255-8100

Sheet Title  
**HORIZONTAL CONTROL PLAN - VEHICLE SERVICES**

Project  
**CITY OF LAS VEGAS  
 WEST VEHICLE SERVICE CENTER**

Revisions

Date:  
 02.05.96

Sheet No.  
**C1.02**  
 SHEET 3 OF 7

522-V57