



24-14

4+00

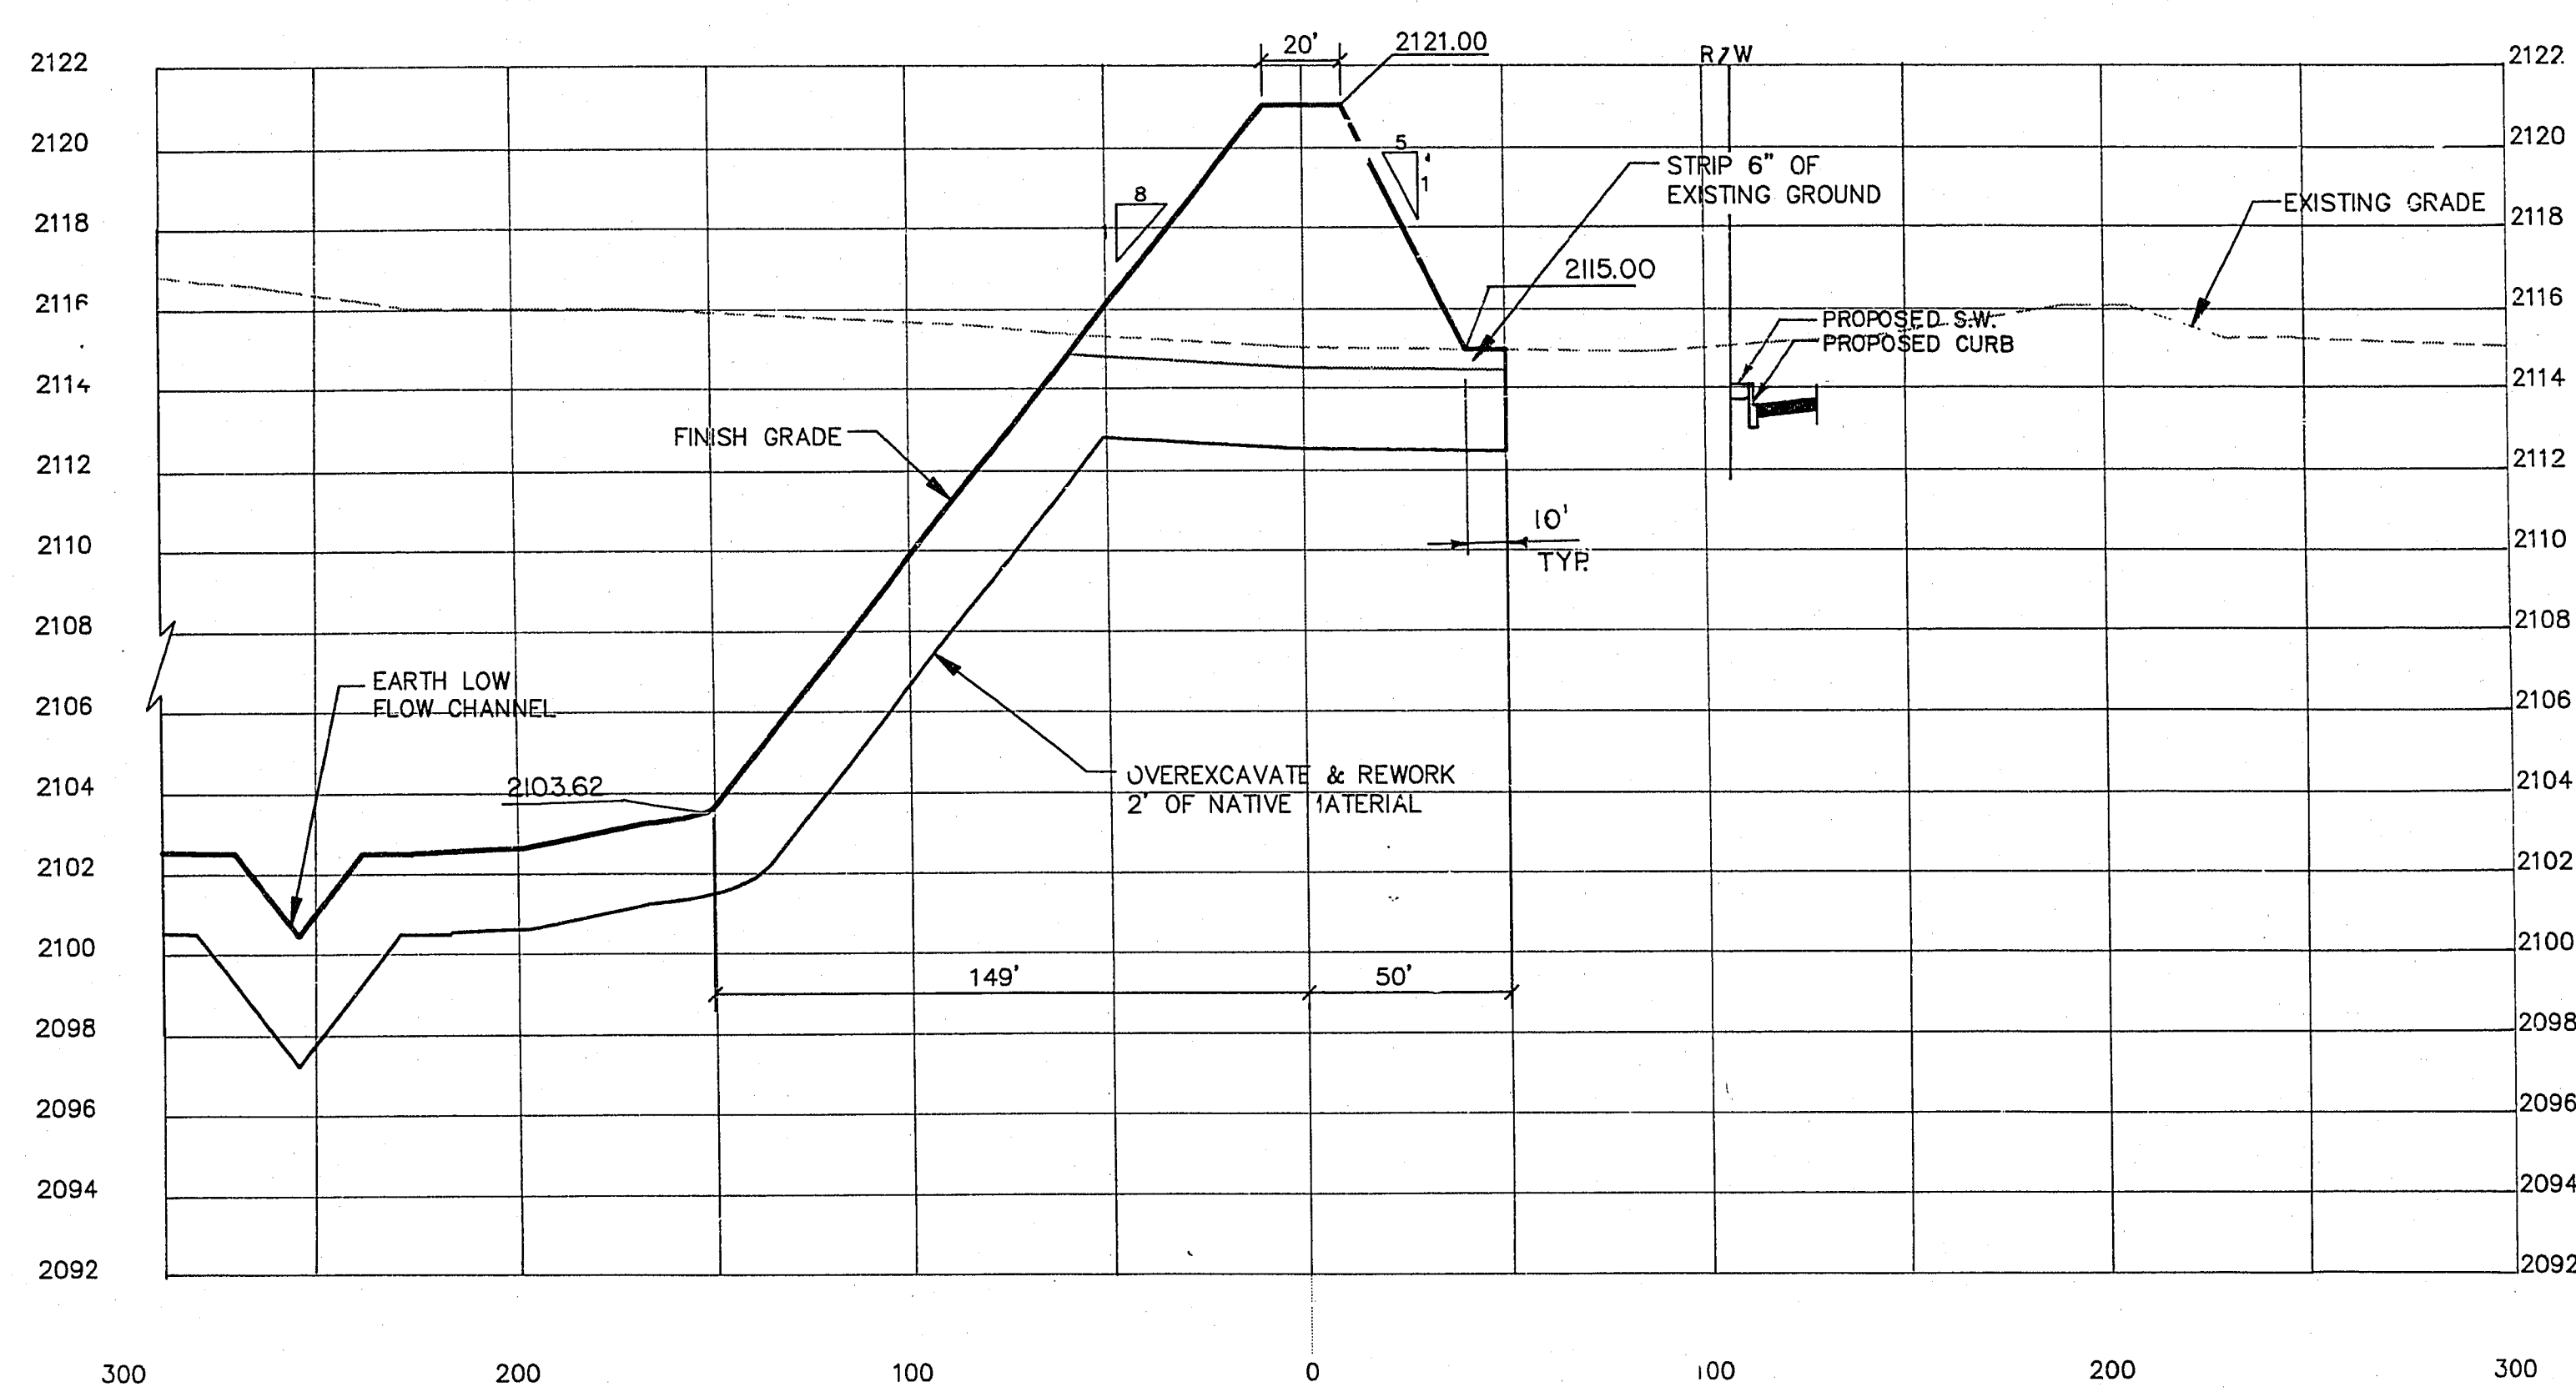

4+00

6+00

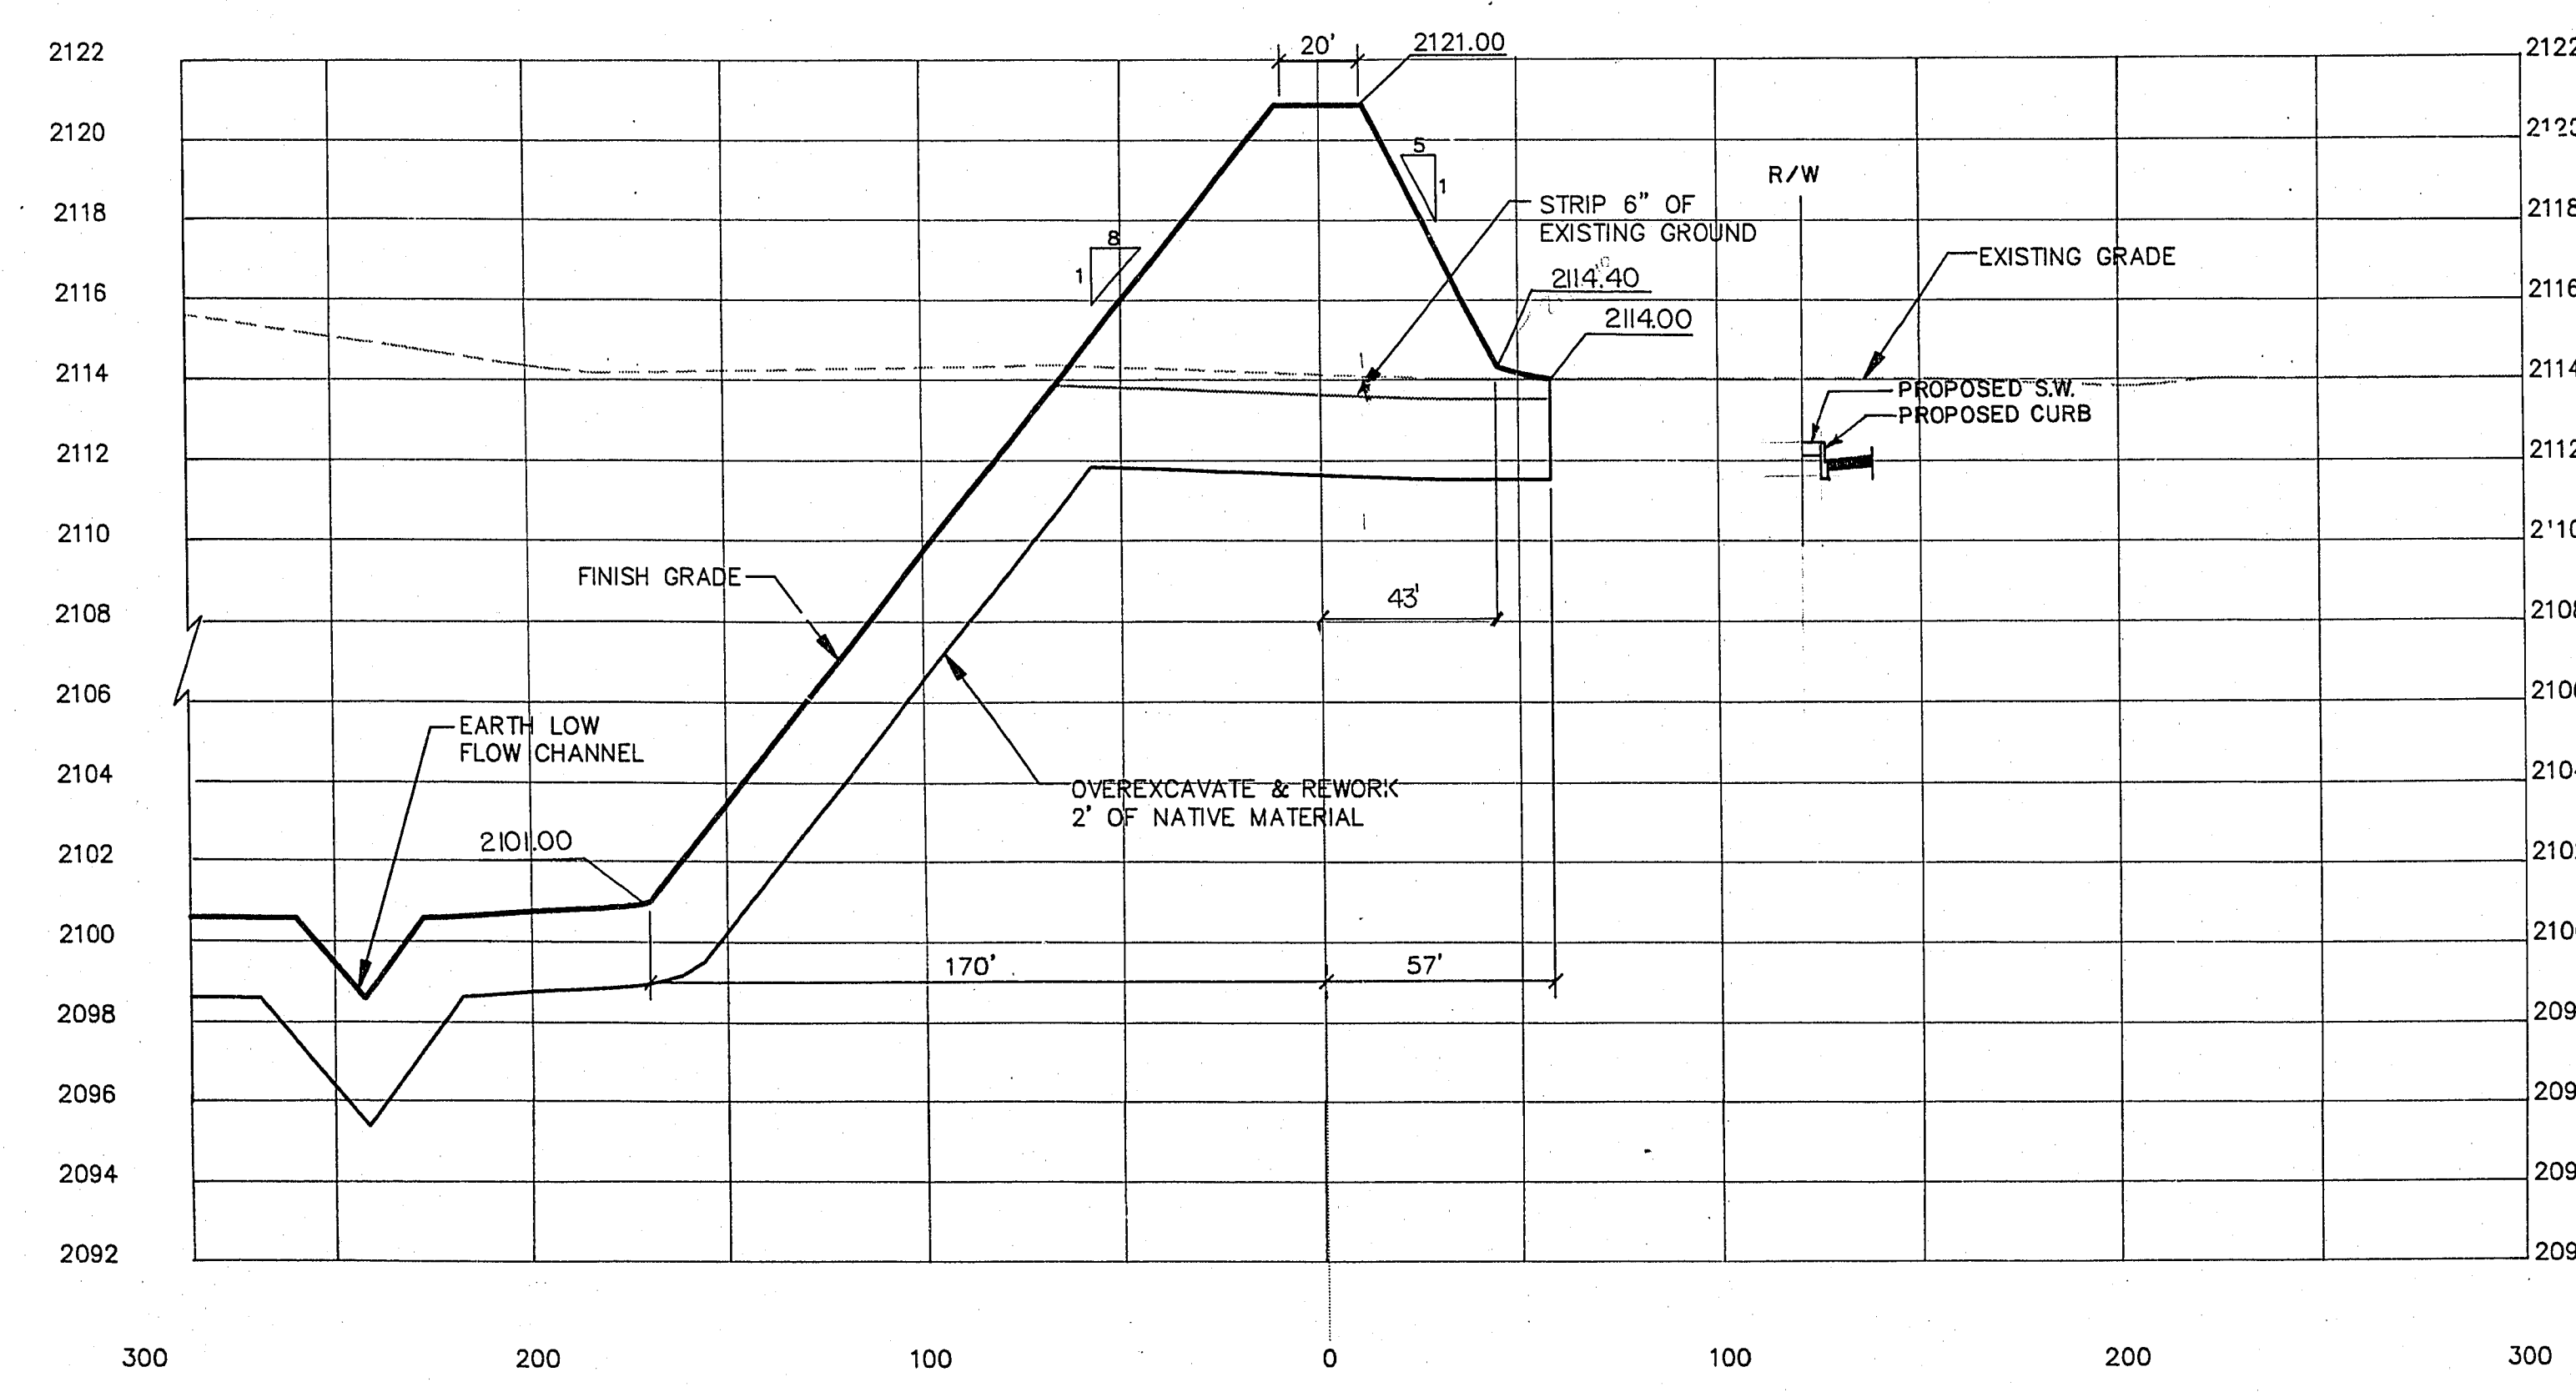

6+00

CITY OF LAS VEGAS
CLARK COUNTY, NEVADA


CONSULTING ENGINEERS • PLANNERS • LAND SURVEYORS
2727 SOUTH RAINBOW BOULEVARD
LAS VEGAS, NEVADA 89102-5148 PHONE (702) 873-7550 FAX (702) 362-2997

REVISION
DATE
BY

vtm nevada

TITLE
DAM & IMPOUNDMENT CROSS SECTIONS

PROJECT
CAREY / LAKE MEAD DETENTION BASIN

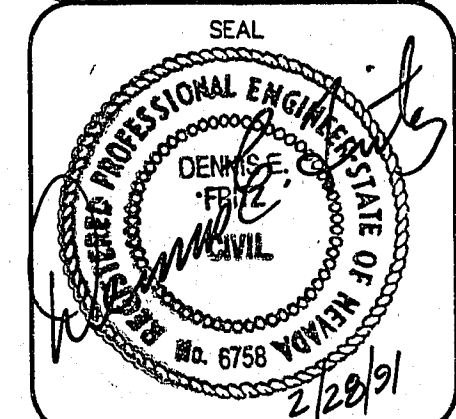

WO NO. 3996
BY MAS/EKP
DATE JUNE 5, 1991
SCALE HORIZ. 1"=4'
VERT. 1"=4'
SHEET 8 OF 31 SHEETS