



12+00

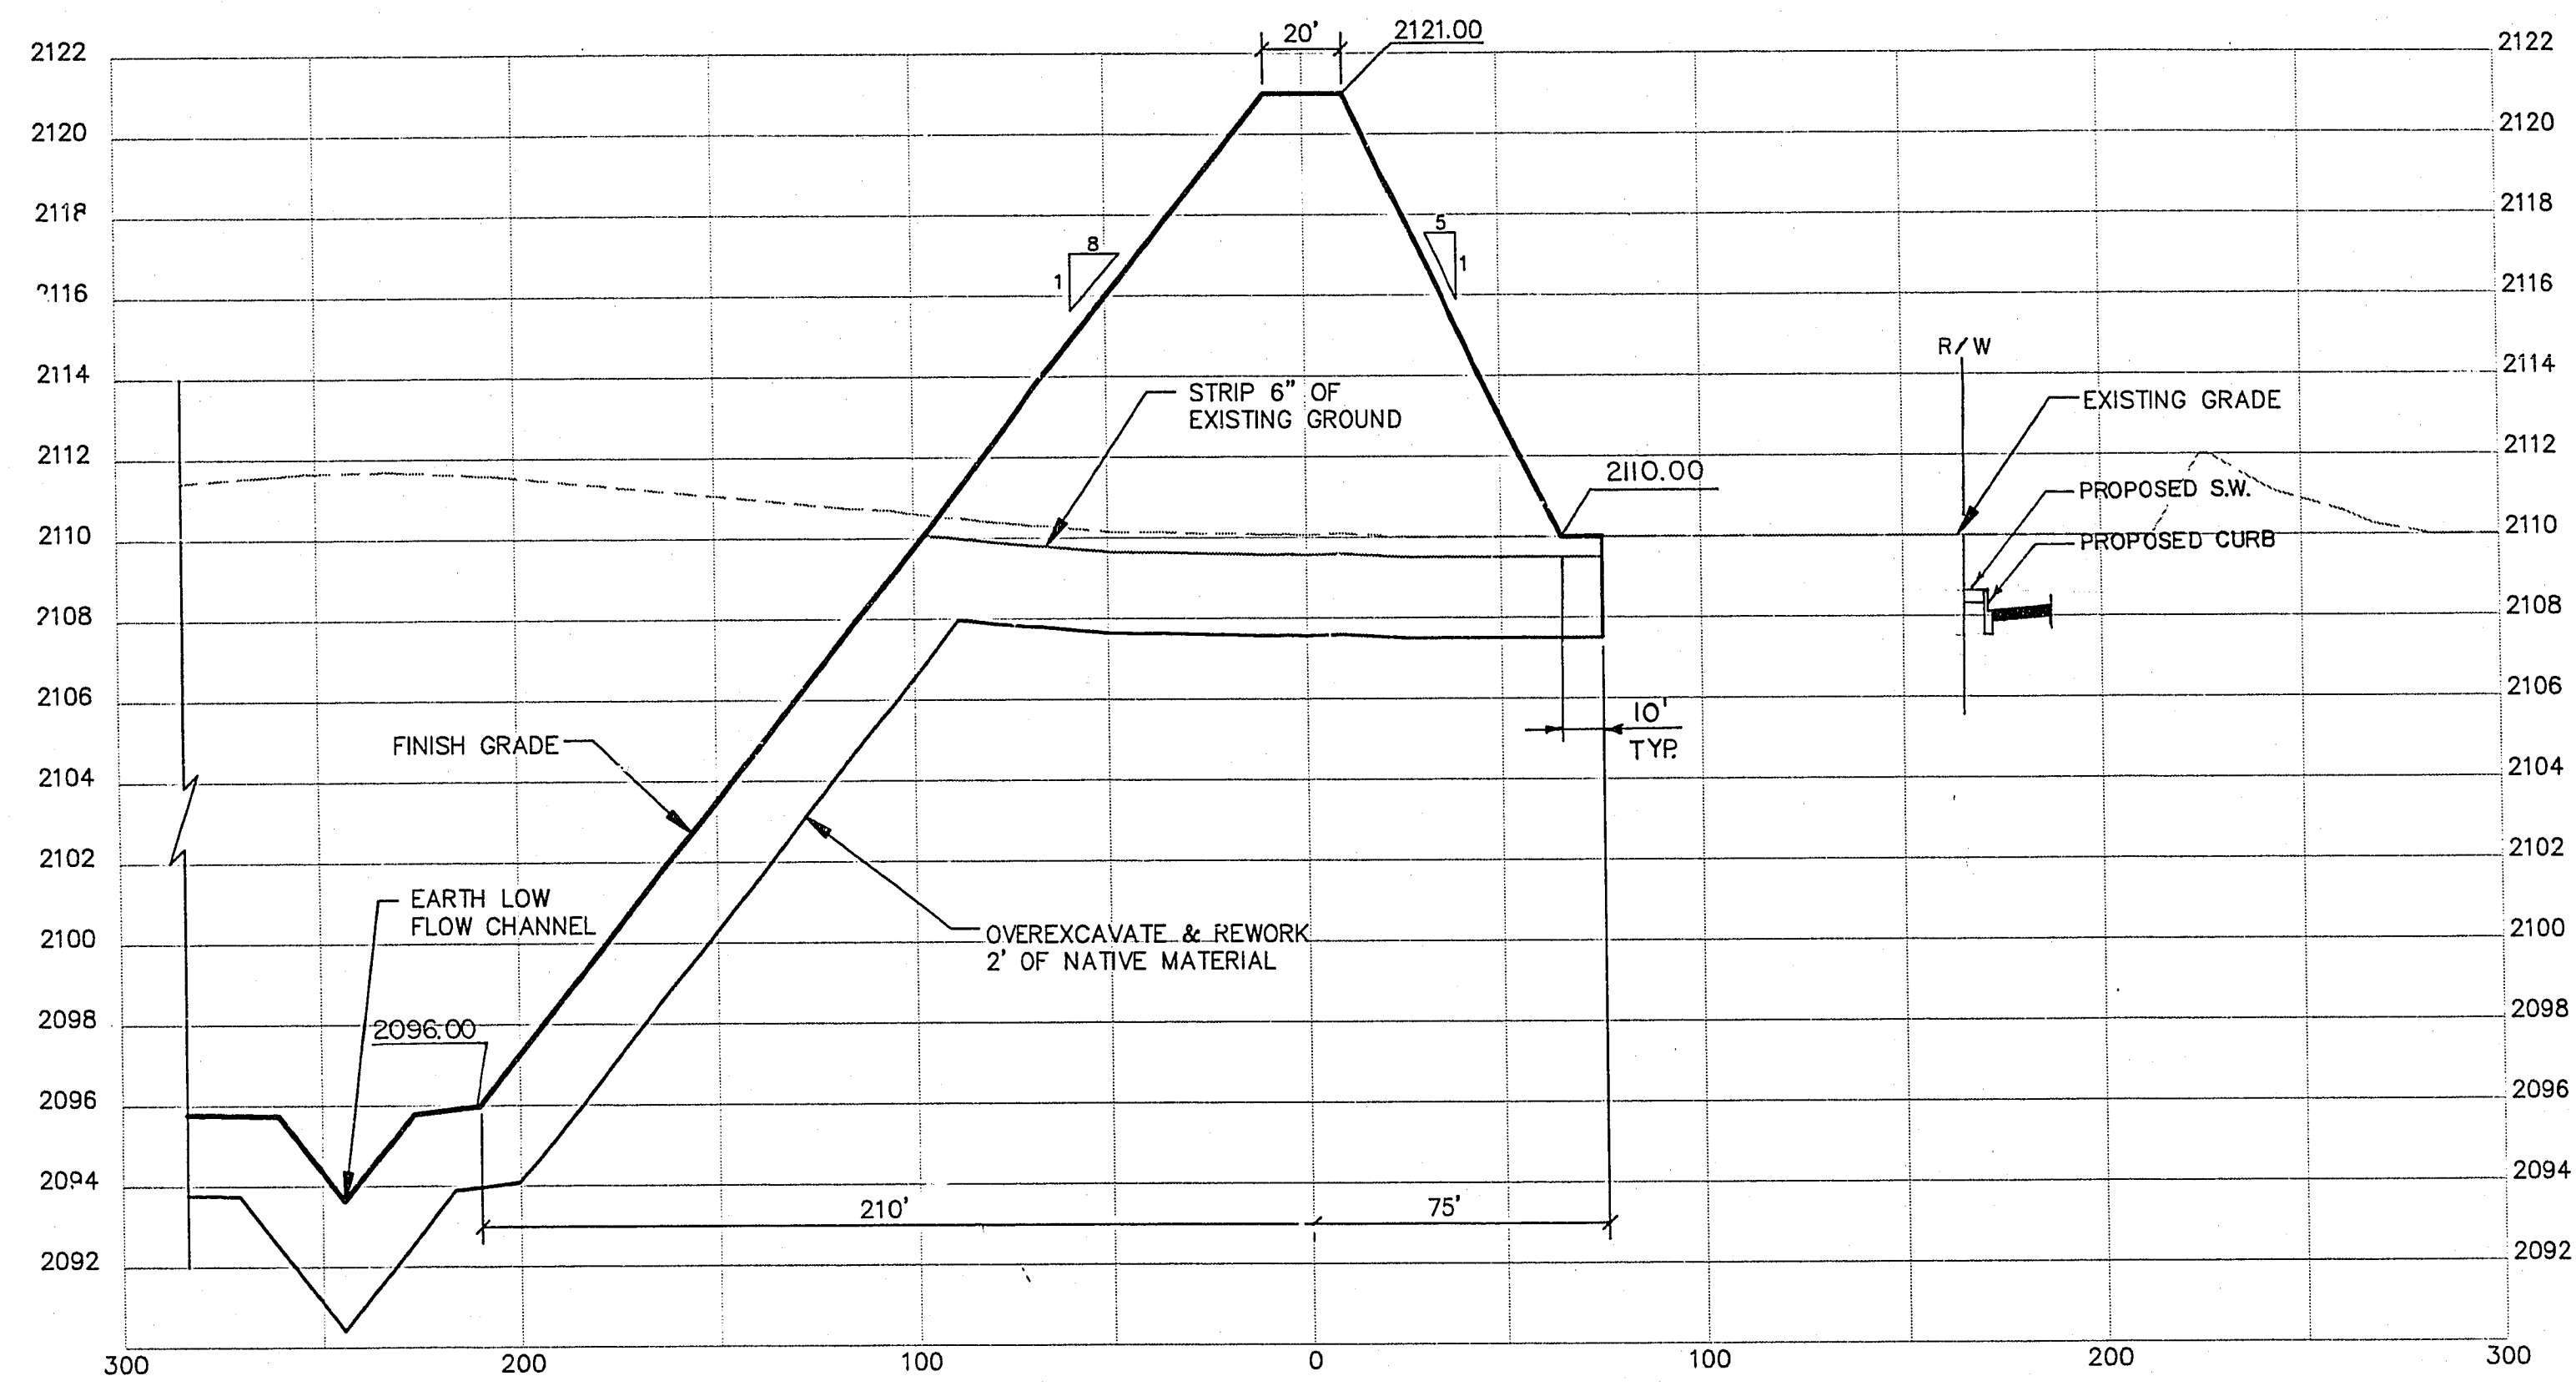

12+00

14+00

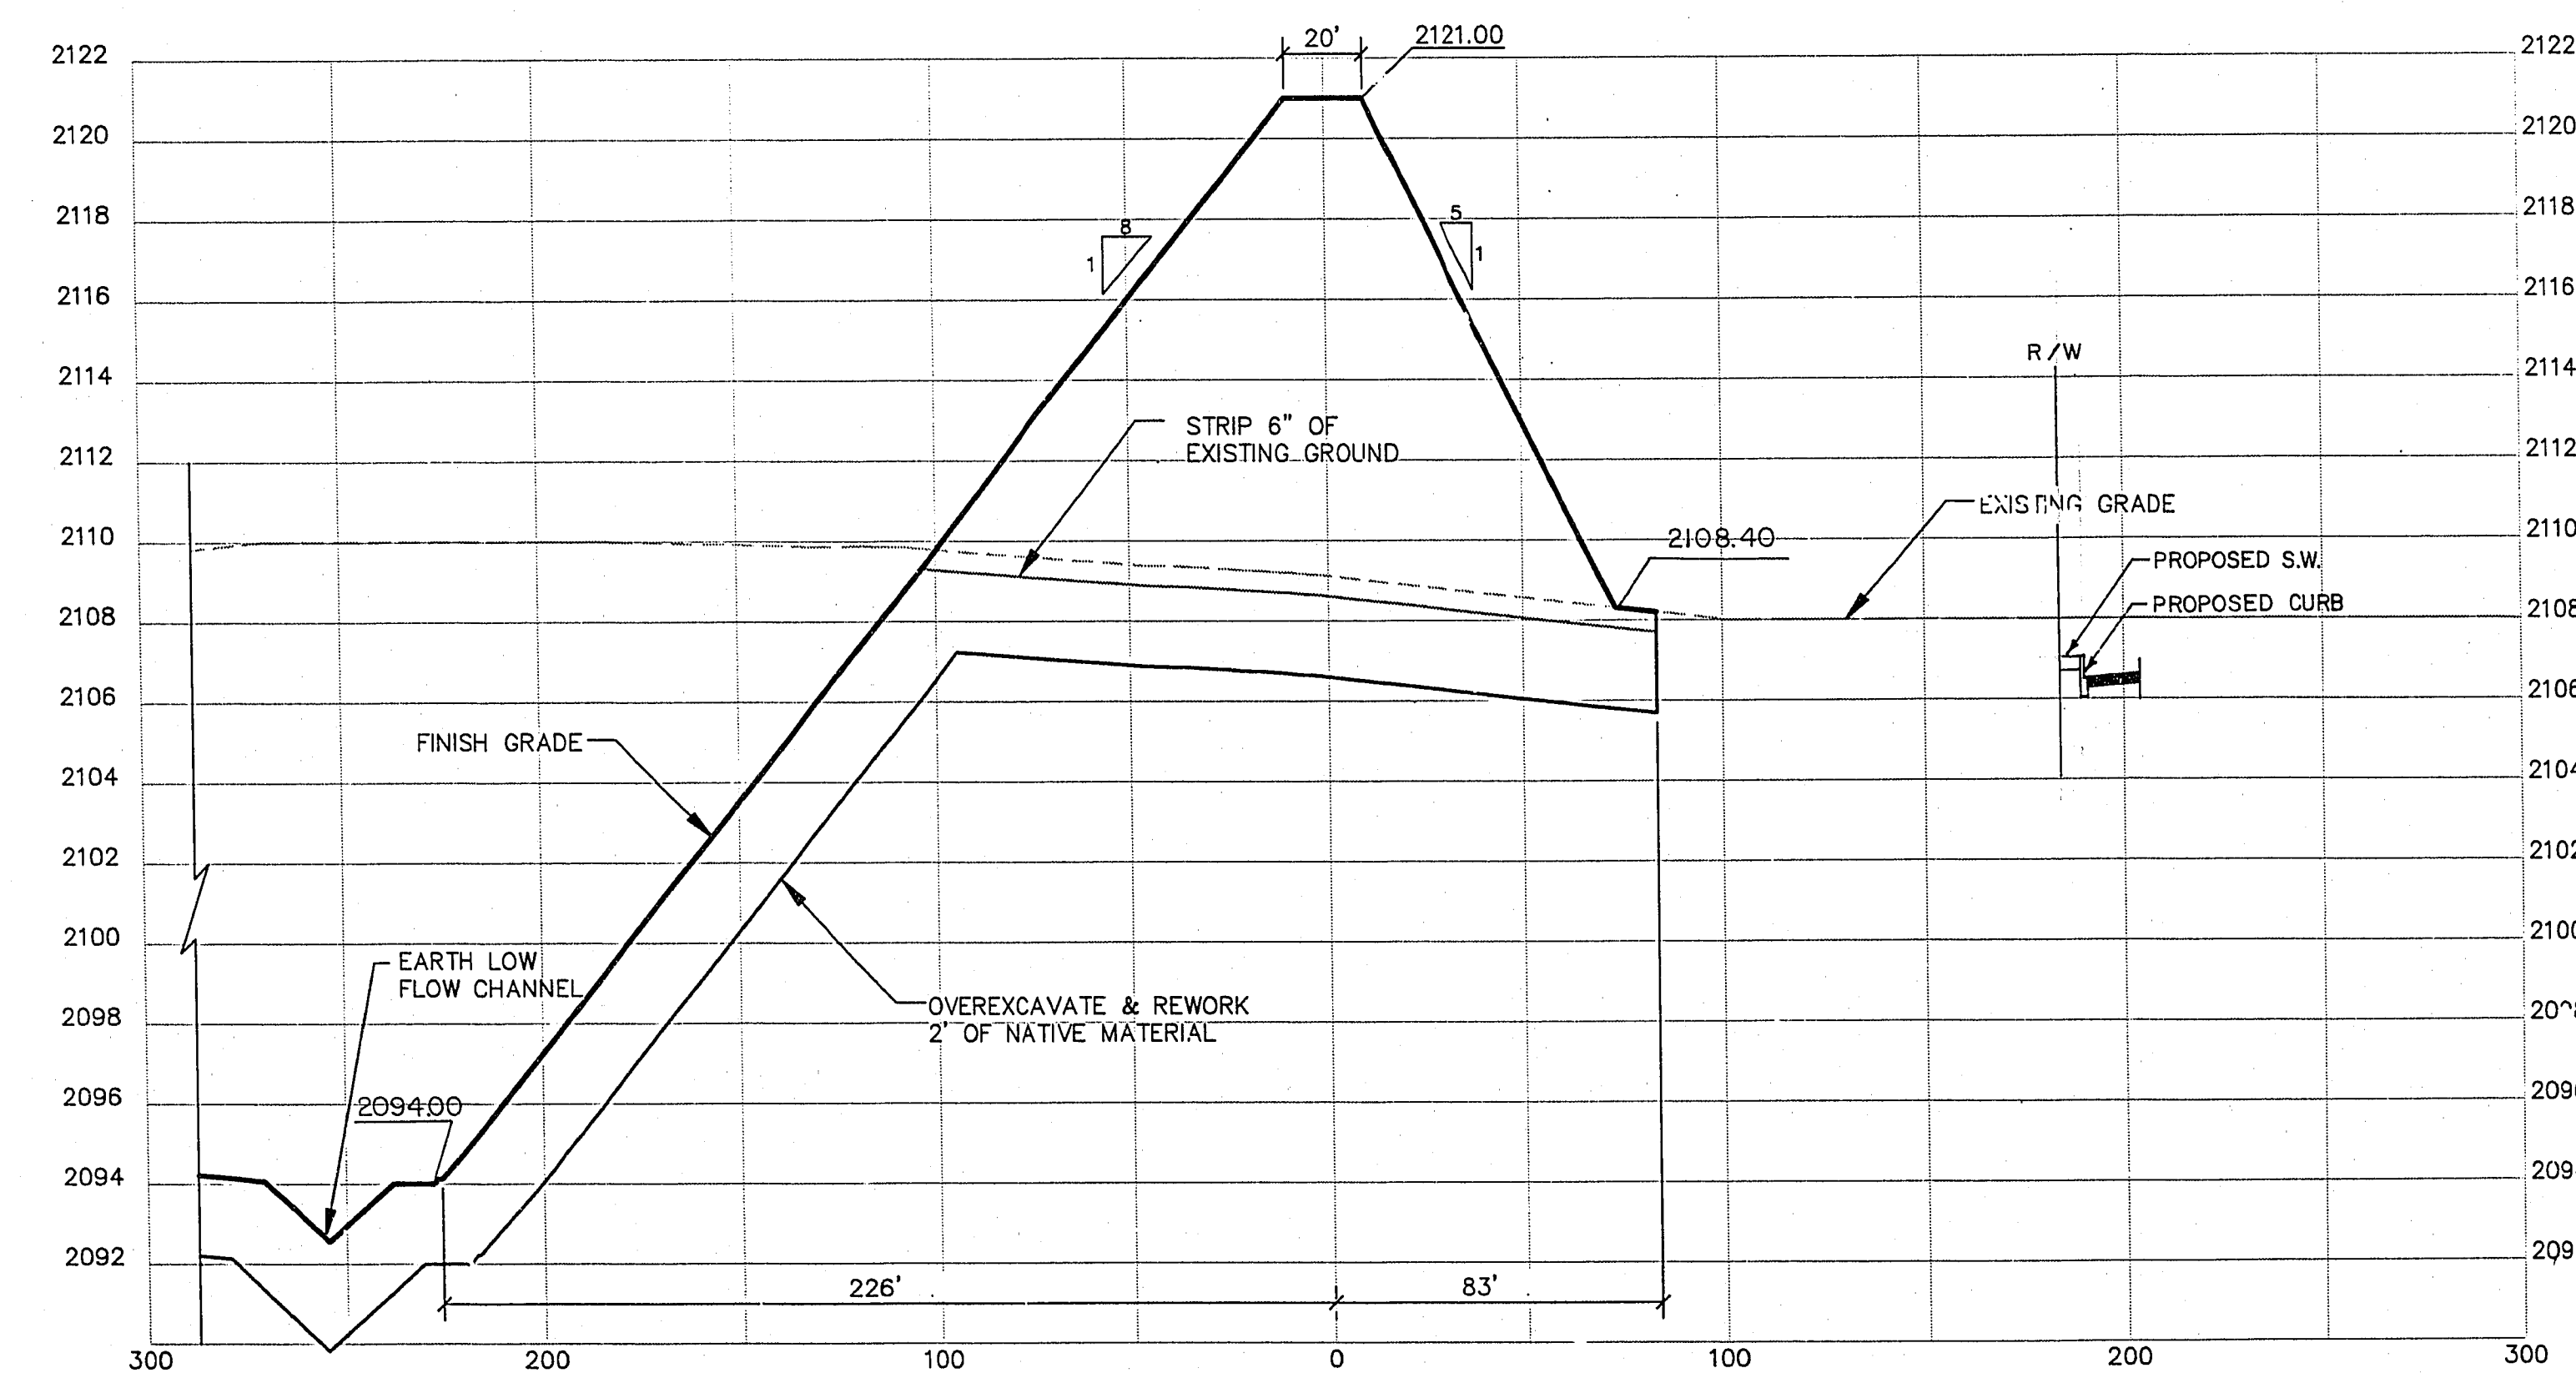

14+00

207-16

CITY OF LAS VEGAS
CLARK COUNTY, NEVADA

CONSULTING ENGINEERS • PLANNERS • LAND SURVEYORS
2727 SOUTH RAINBOW BOULEVARD
LAS VEGAS, NEVADA 89102-5148 PHONE (702) 873-7550 FAX (702) 362-2597


vtm nevada

REV	DATE	BY	REVISION

DAM & IMPOUNDMENT CROSS SECTIONS

CAREY / LAKE MEAD DETENTION BASIN

TITLE PROJECT

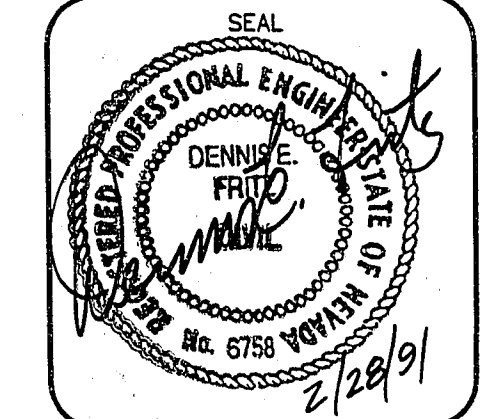

WO NO. 3996

BY MAS/BKP

DATE JUNE 5, 1991

SCALE HORIZ. 1" = 100'

VERT. 1" = 10'

SHEET 10 OF 31 SHEETS