



16
+
00

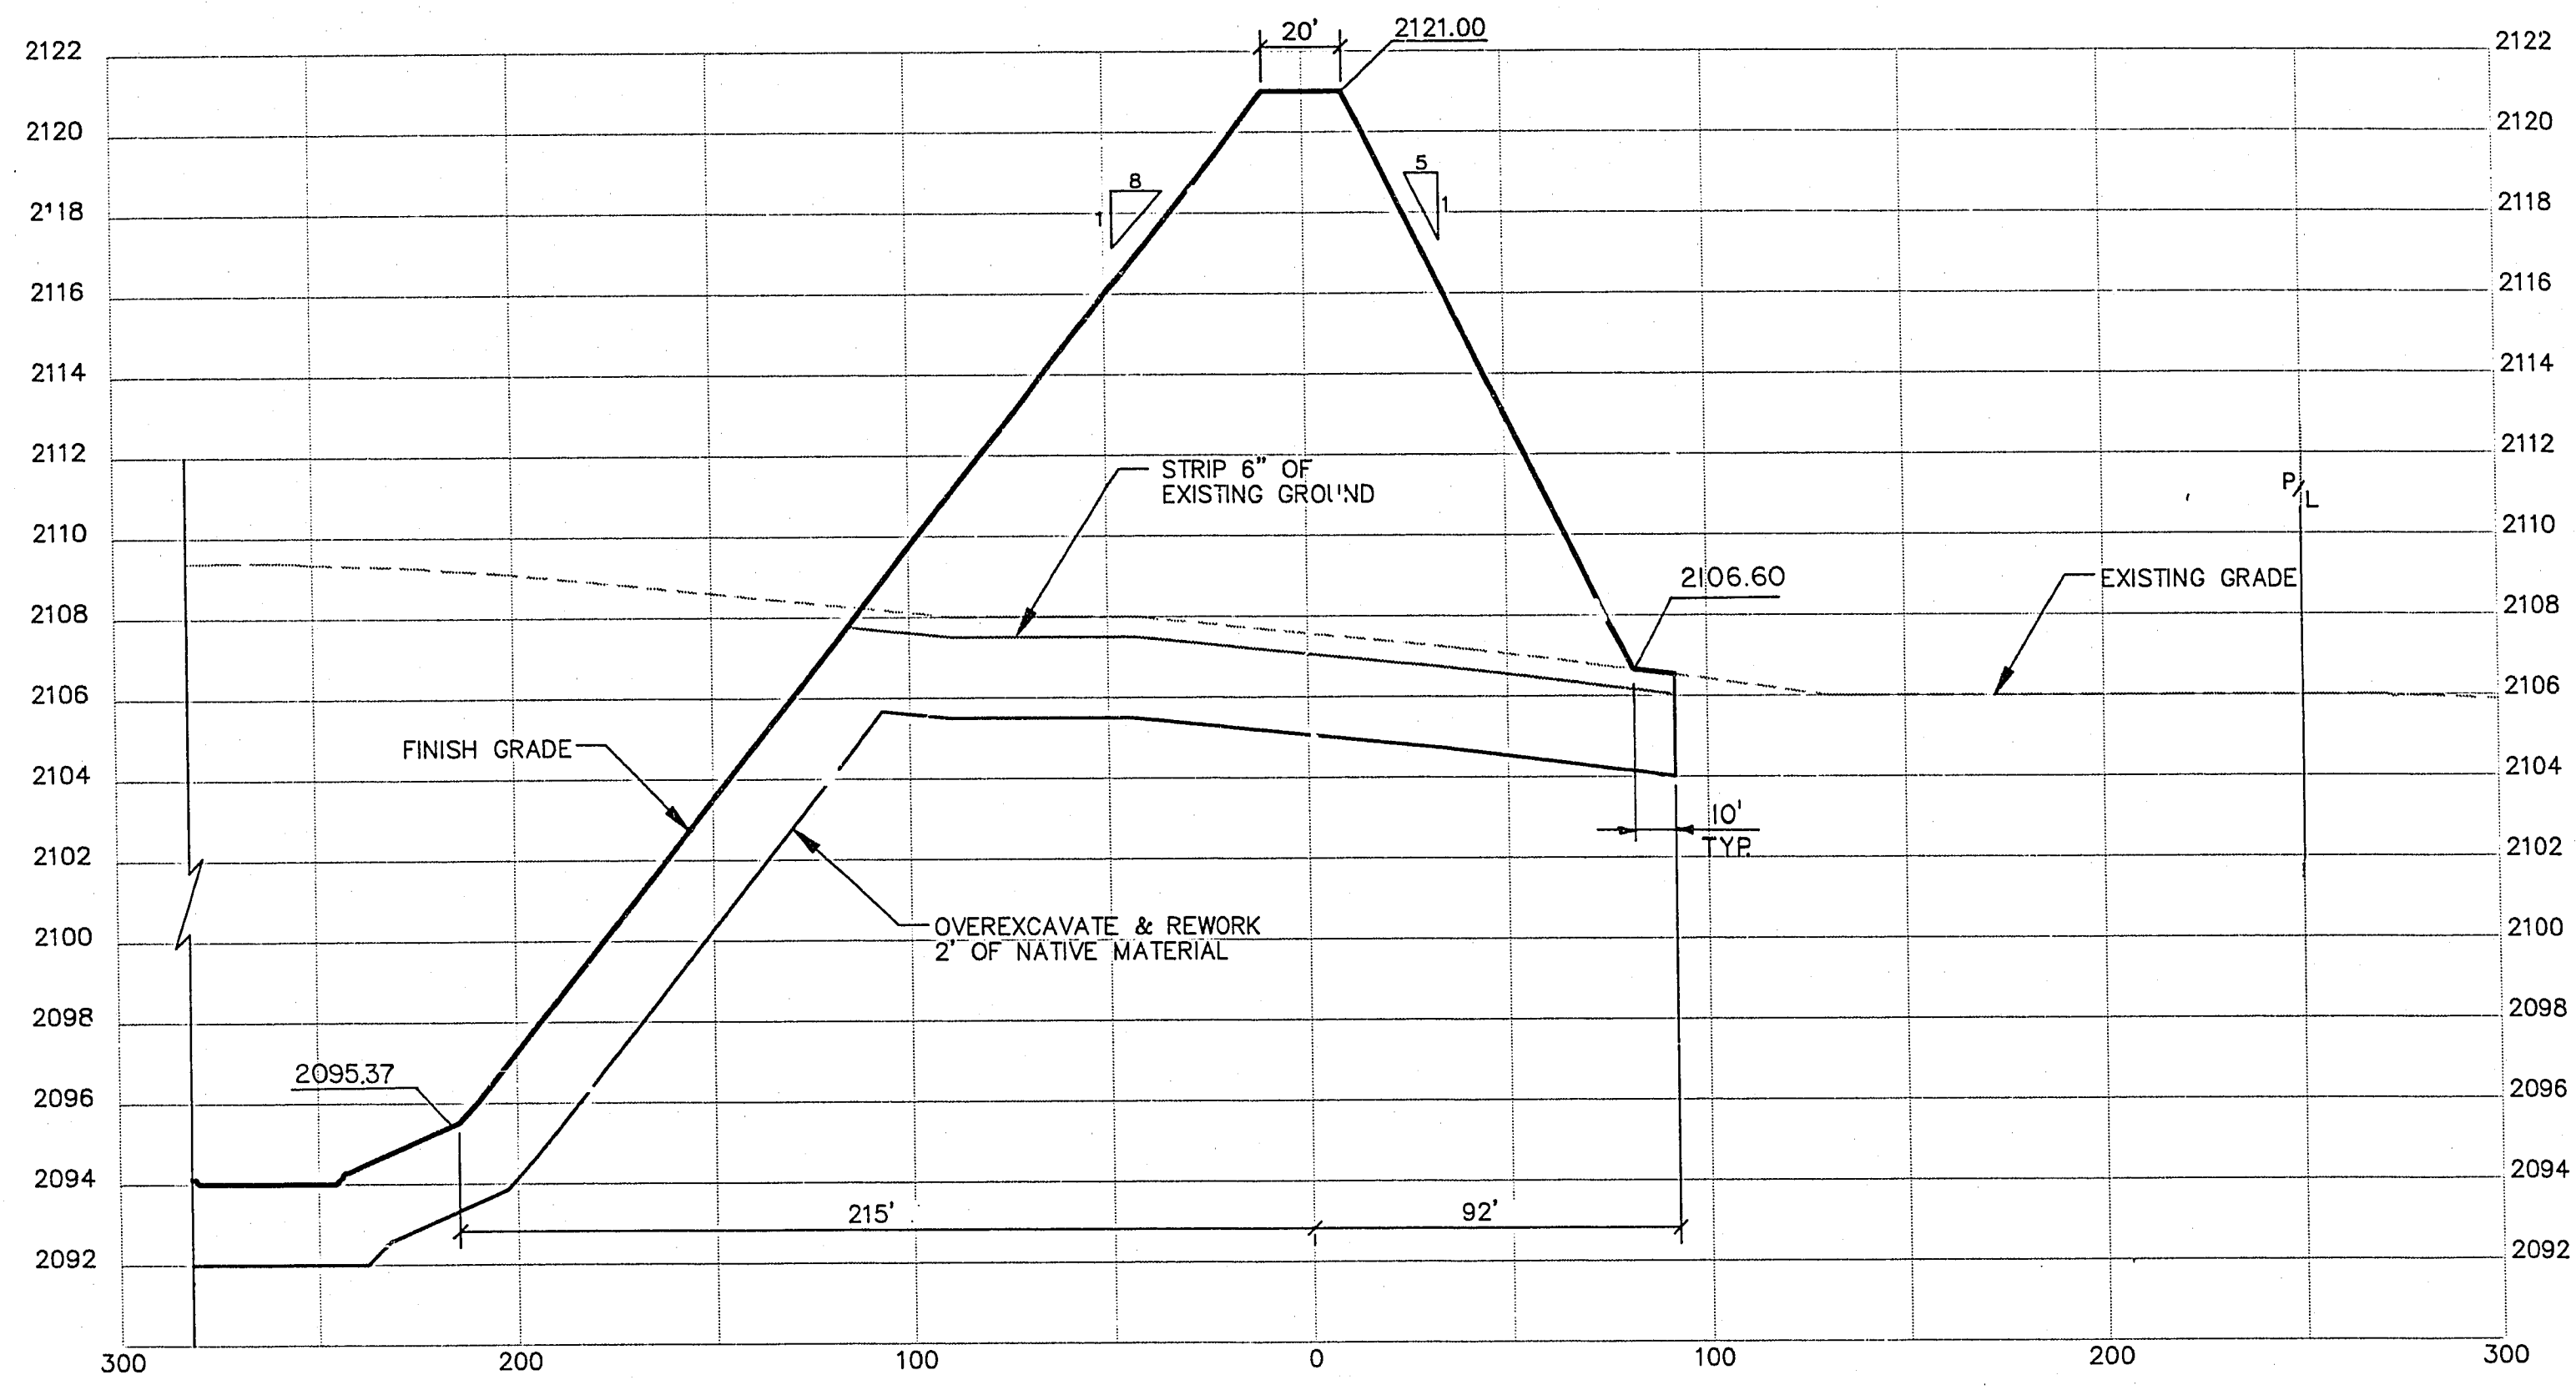

16
+
00

18
+
00

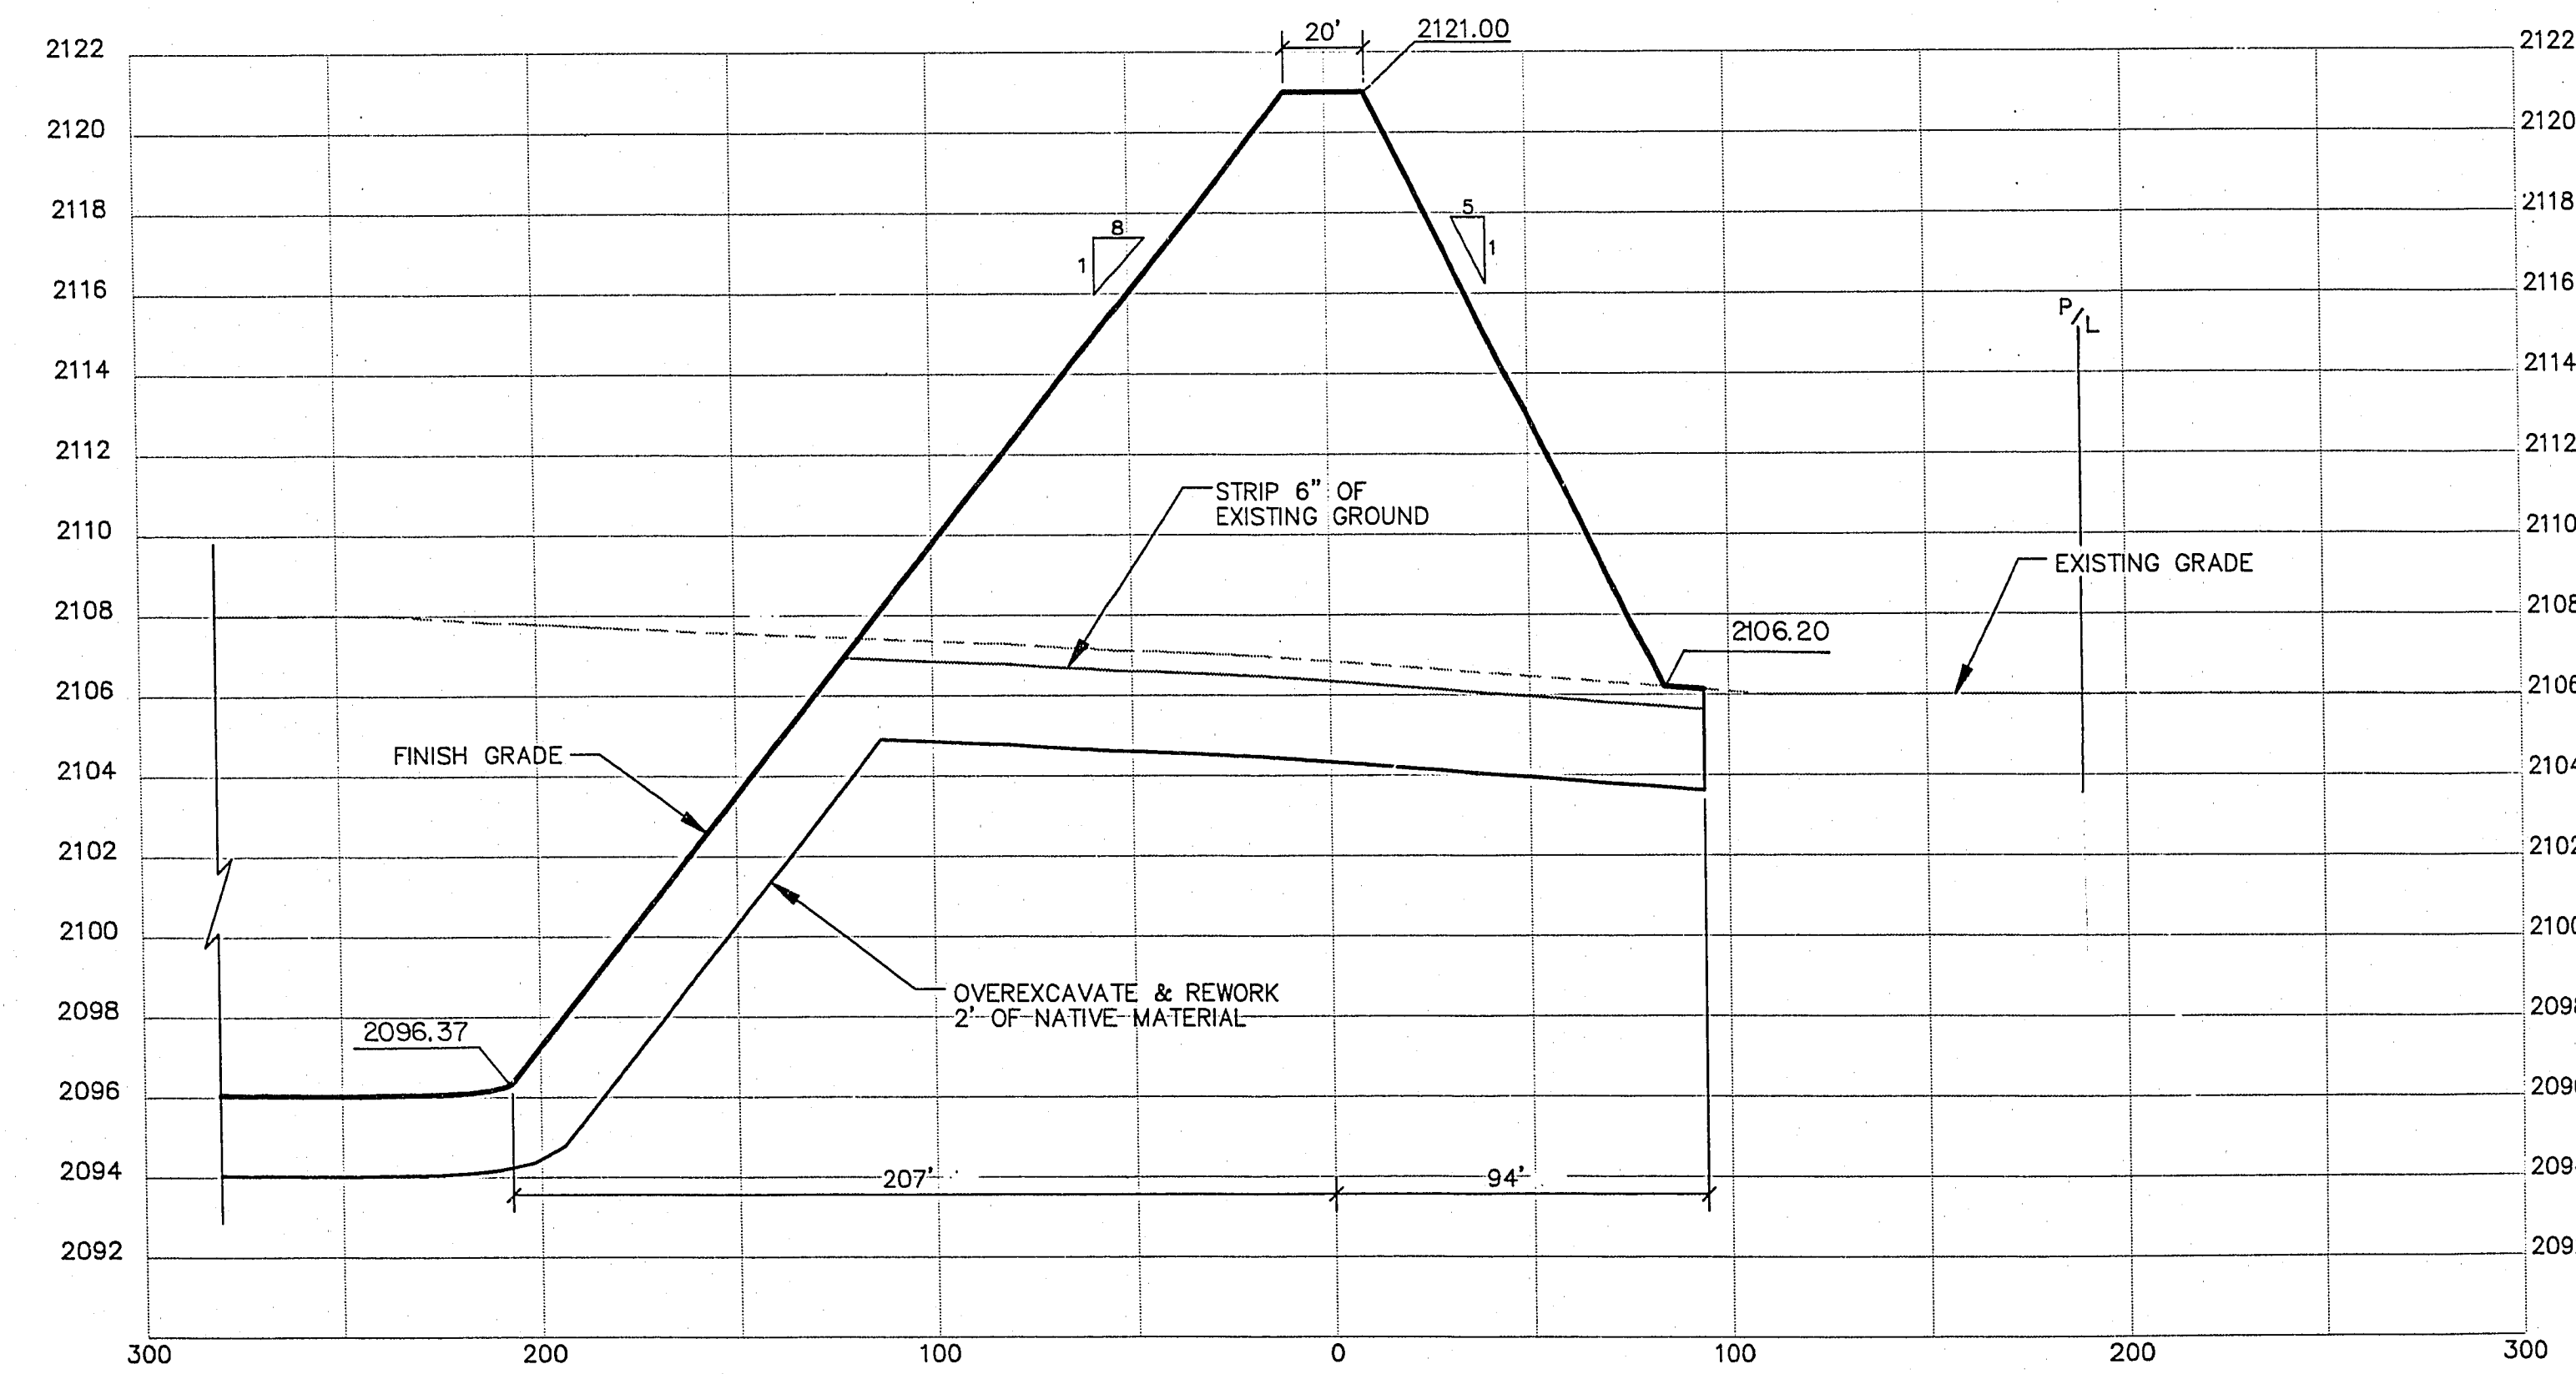


18
+
00

24-17

| | | | |
|--|------|---|----------|
| CITY OF LAS VEGAS | | CLARK COUNTY, NEVADA | |
| REV. | DATE | BY | REVISION |
| | | | |
| CONSULTING ENGINEERS • PLANNERS • LAND SURVEYORS | | 2727 SOUTH RAINBOW BOULEVARD | |
| LAS VEGAS, NEVADA 89102-5148 | | PHONE (702) 873-7550 FAX (702) 362-2597 | |

DAM & IMPOUNDMENT CROSS SECTIONS

CAREY / LAKE MEAD DETENTION BASIN

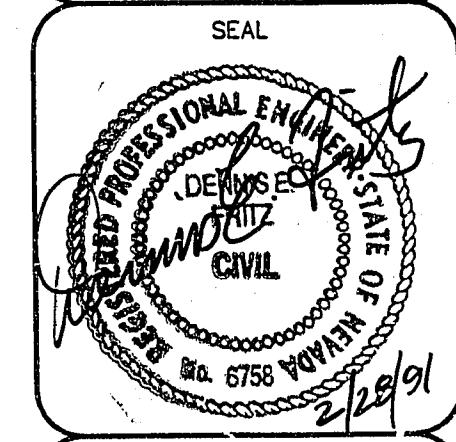

NO. NC 3996

BY MAS/EKP

DATE JUNE 5, 1991

SCALE: HORIZ. 1" = 40'

VERT. 1" = 1'

SHEET 11 OF 31 SHEETS