



24
+
00

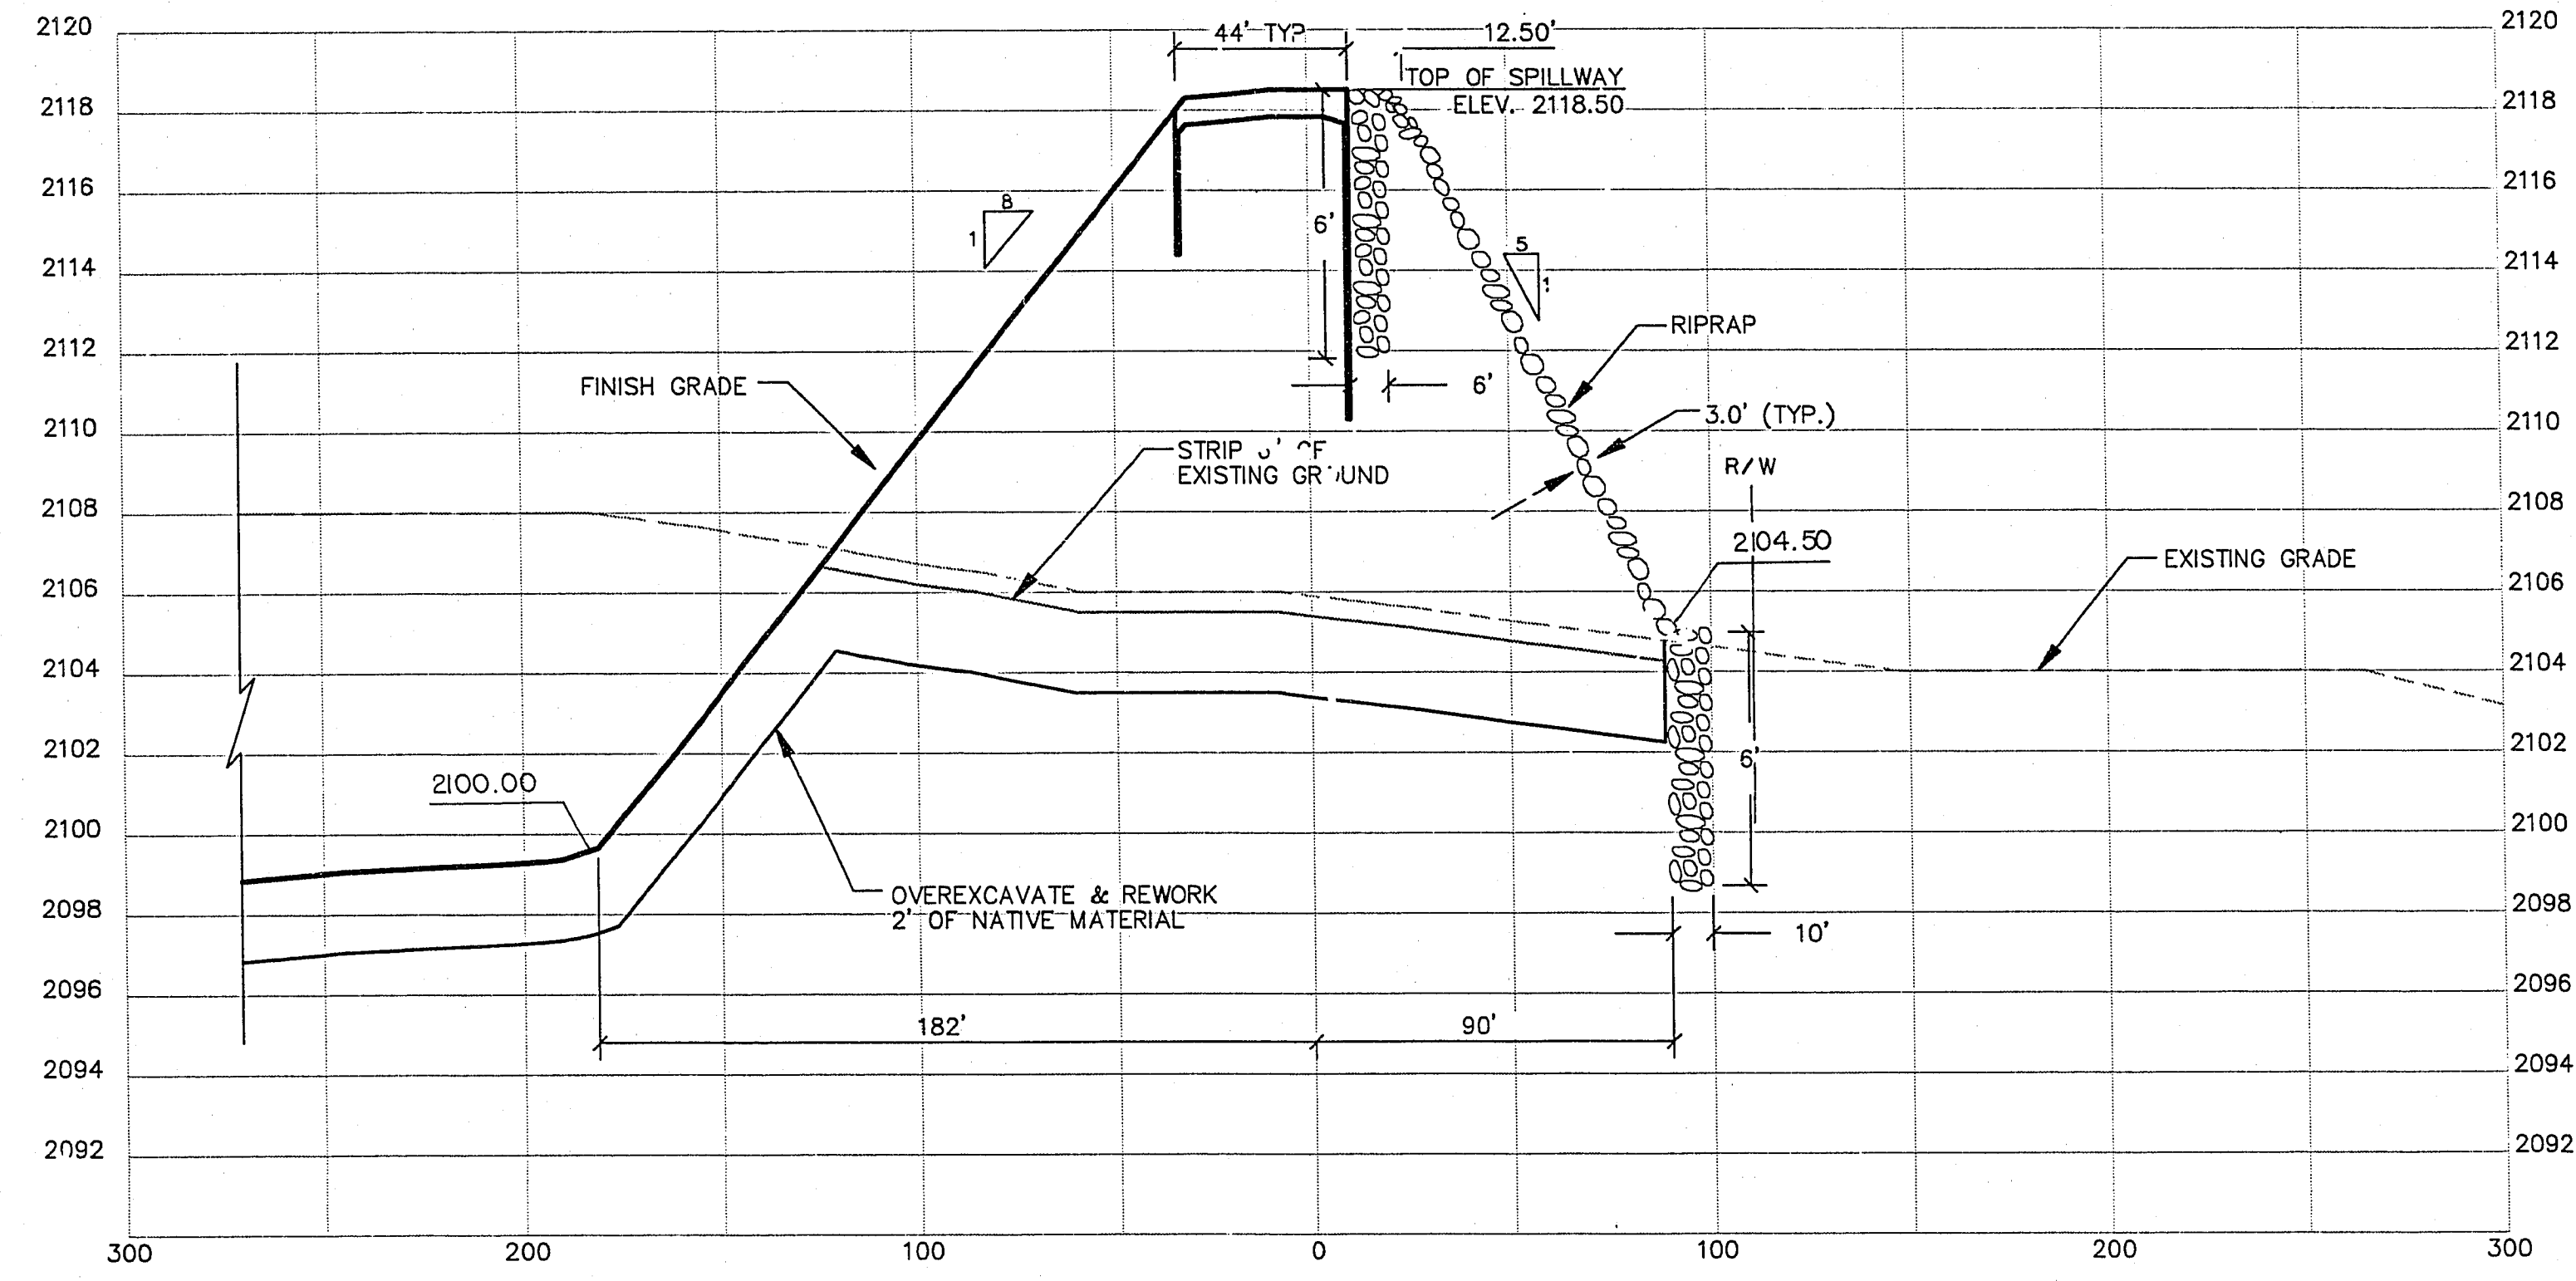

24
+
00

26
+
00

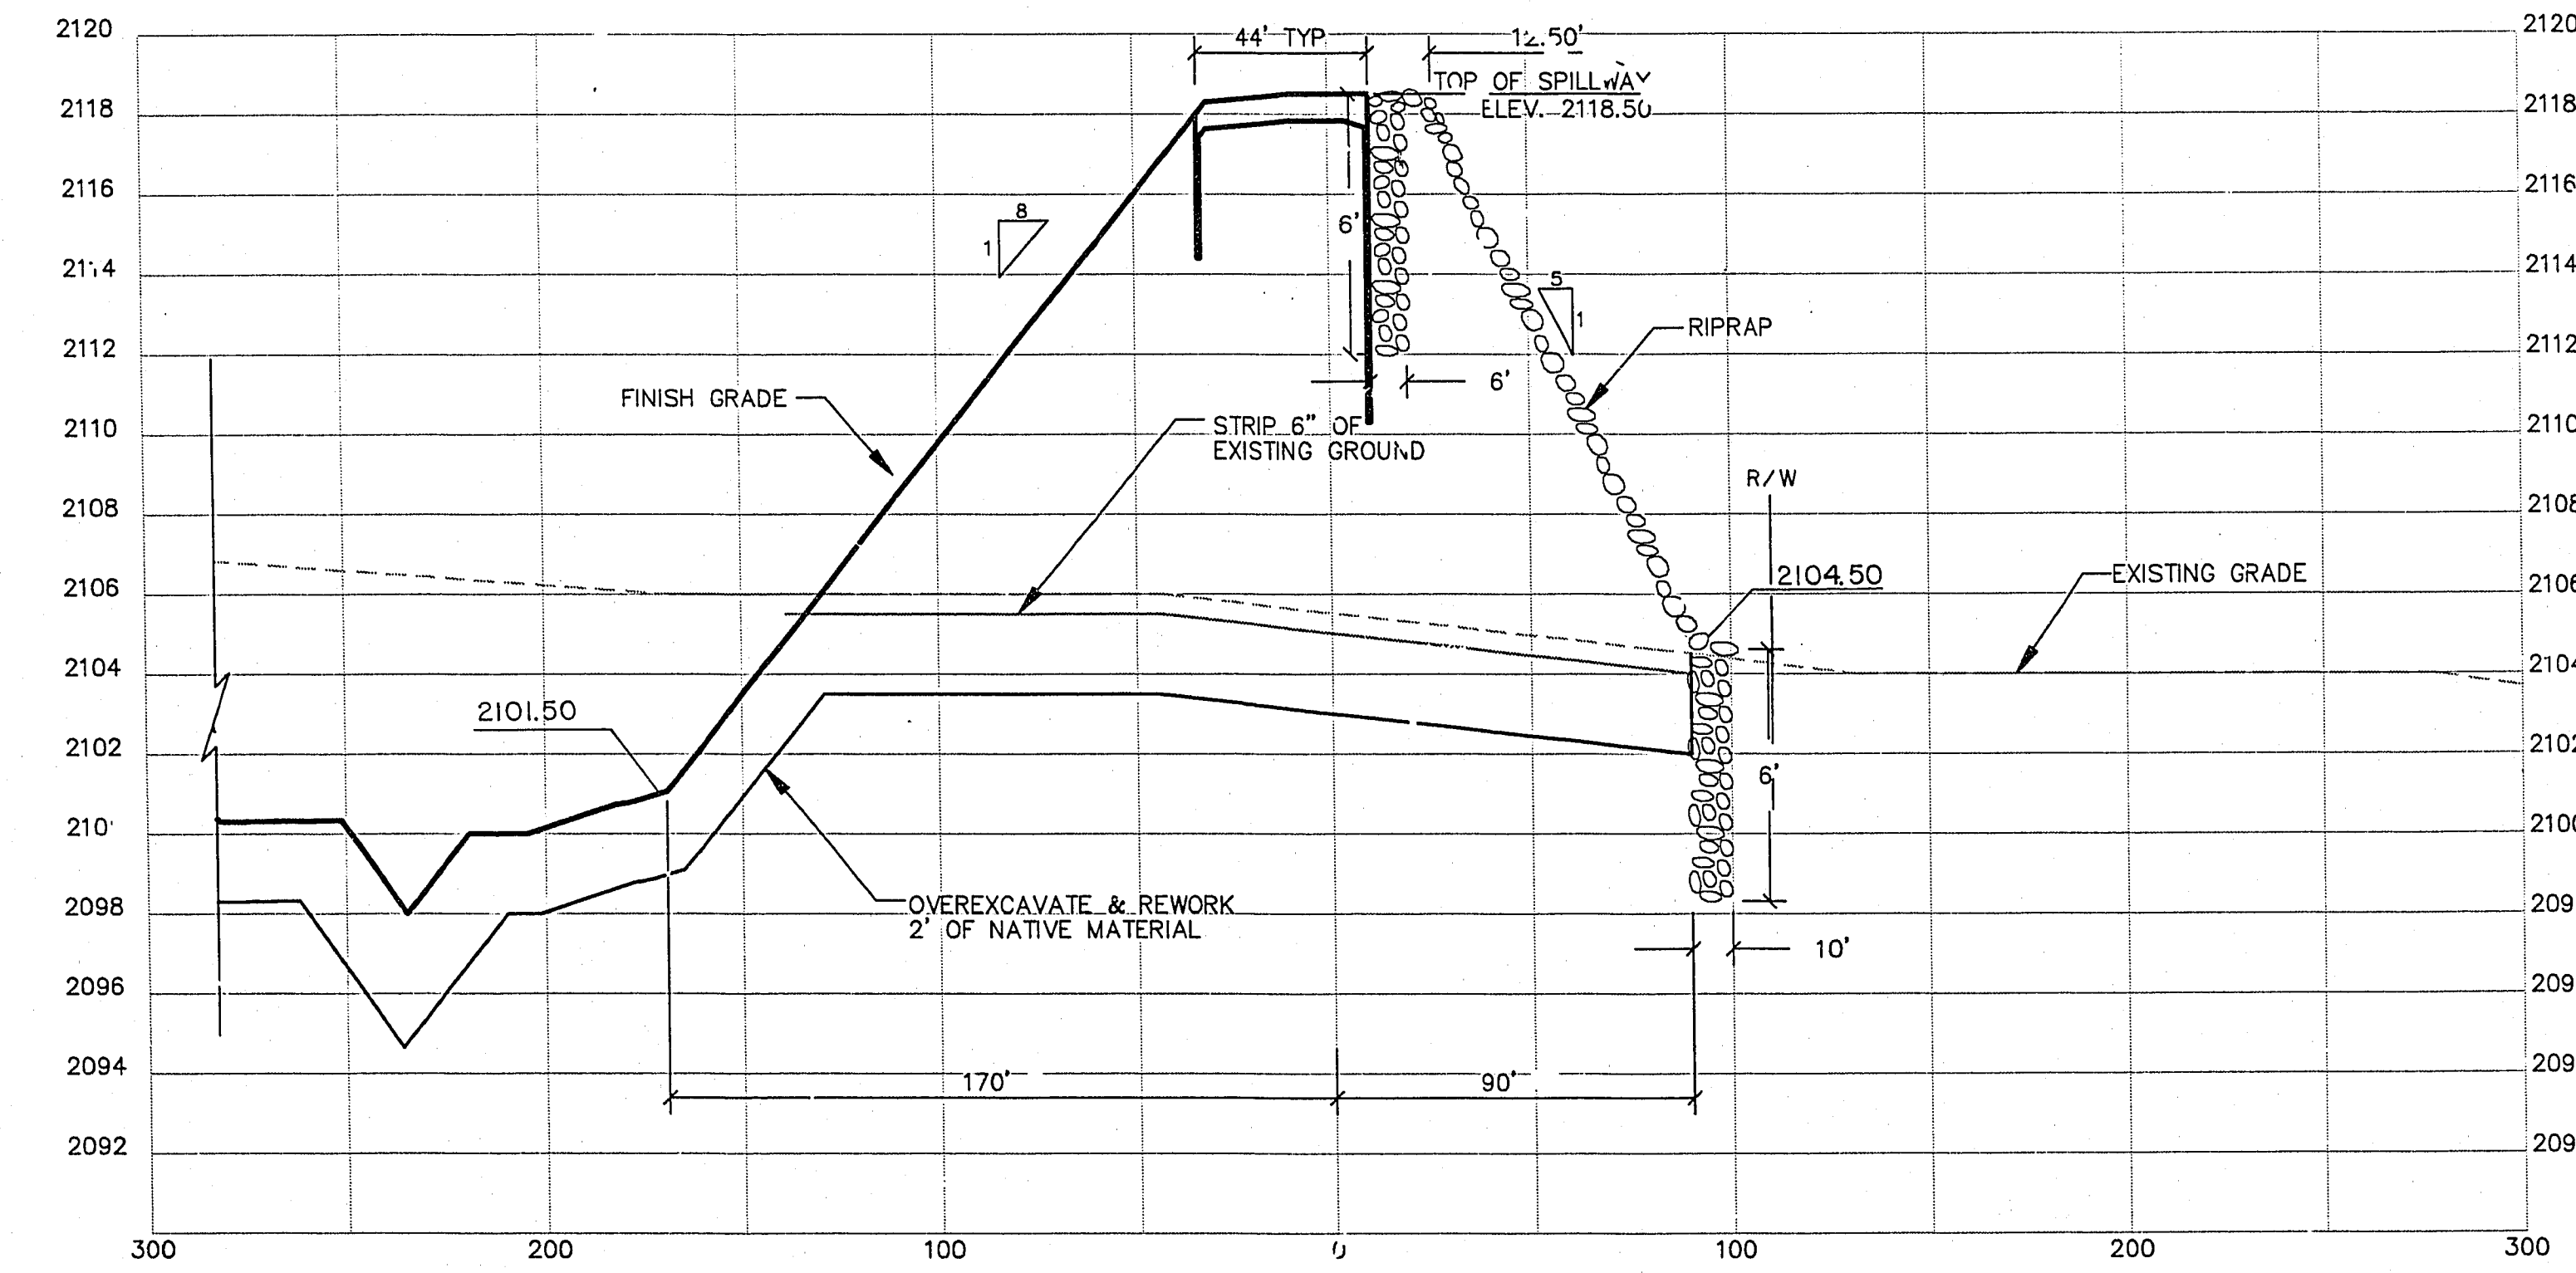

26
+
00

24-19

CITY OF LAS VEGAS
CLARK COUNTY, NEVADA


CONSULTING ENGINEERS • PLANNERS • LAND SURVEYORS
2727 SOUTH RAINBOW BOULEVARD
LAS VEGAS, NEVADA 89102-5146 PHONE (702) 873-7550 FAX (702) 362-2597

vtm nevada

REV	DATE	BY	REVISION

**DAM & IMPOUNDMENT
CROSS SECTIONS**

**CAREY / LAKE MEAD
DETENTION BASIN**

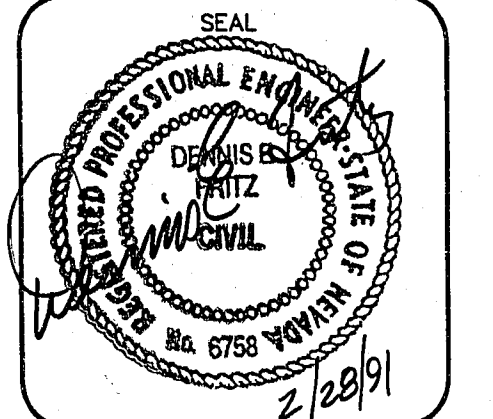

WO NO. 3996

BY MAS/EKP

DATE JUNE 5 1991

SCAL. HORIZ. 1"=40'
VERT. 1"=4'

SHEET 13 OF 31 SHEETS