



28  
+  
00

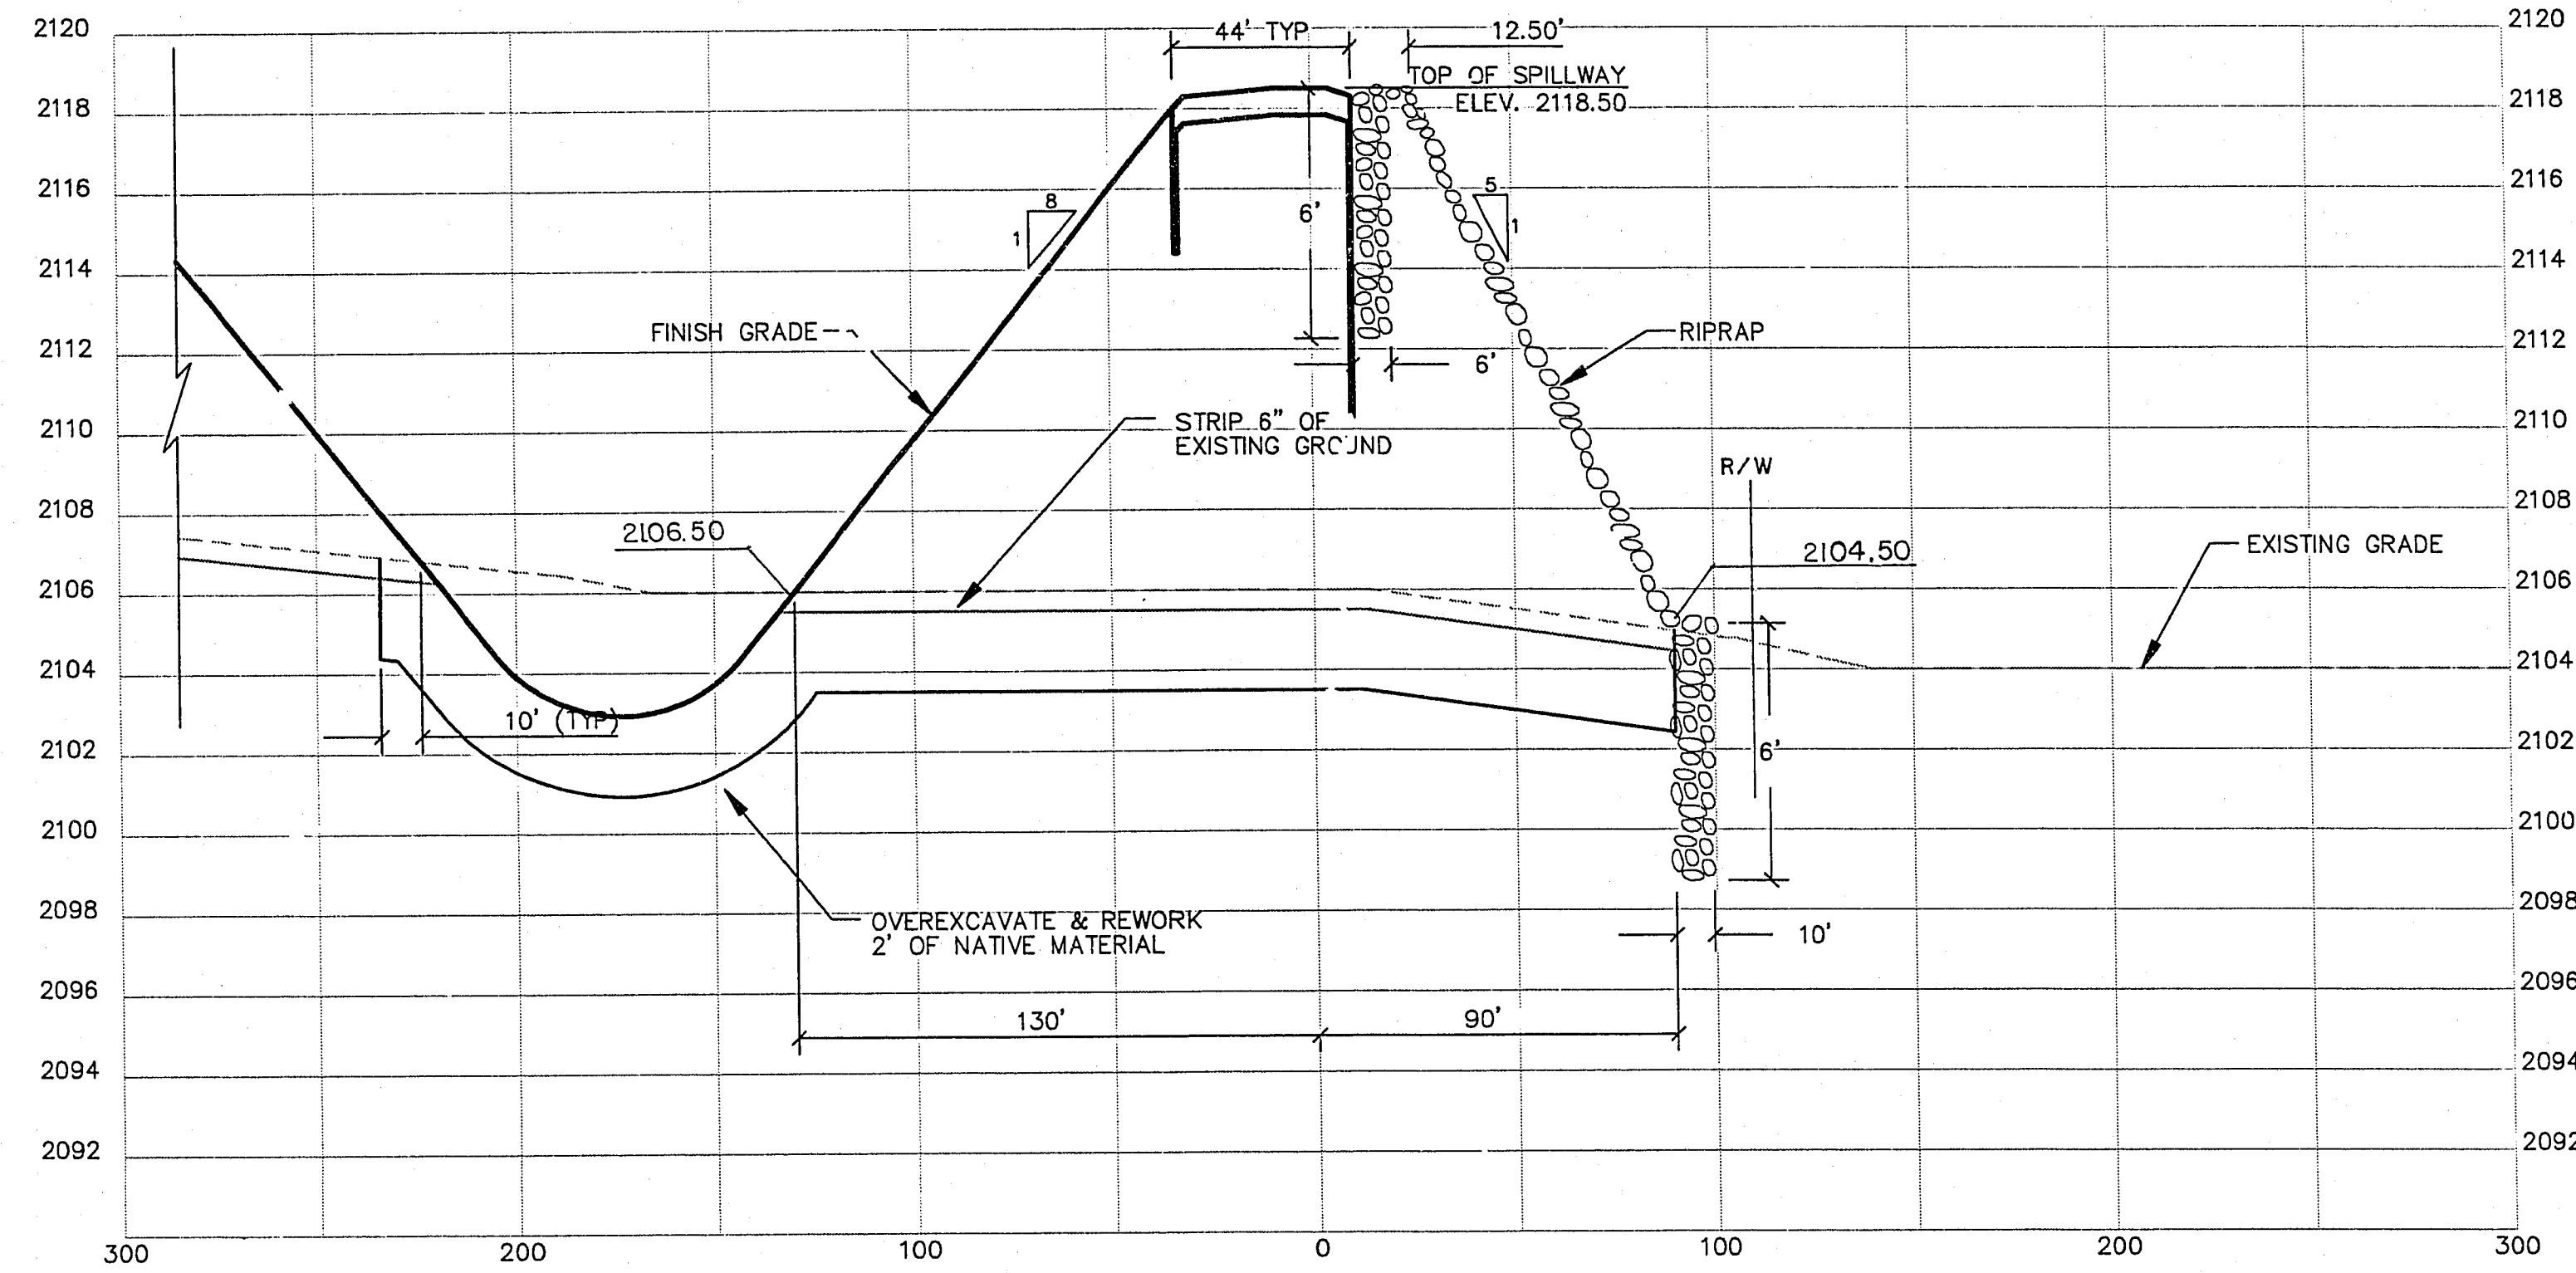

28  
+  
00

30  
+  
00

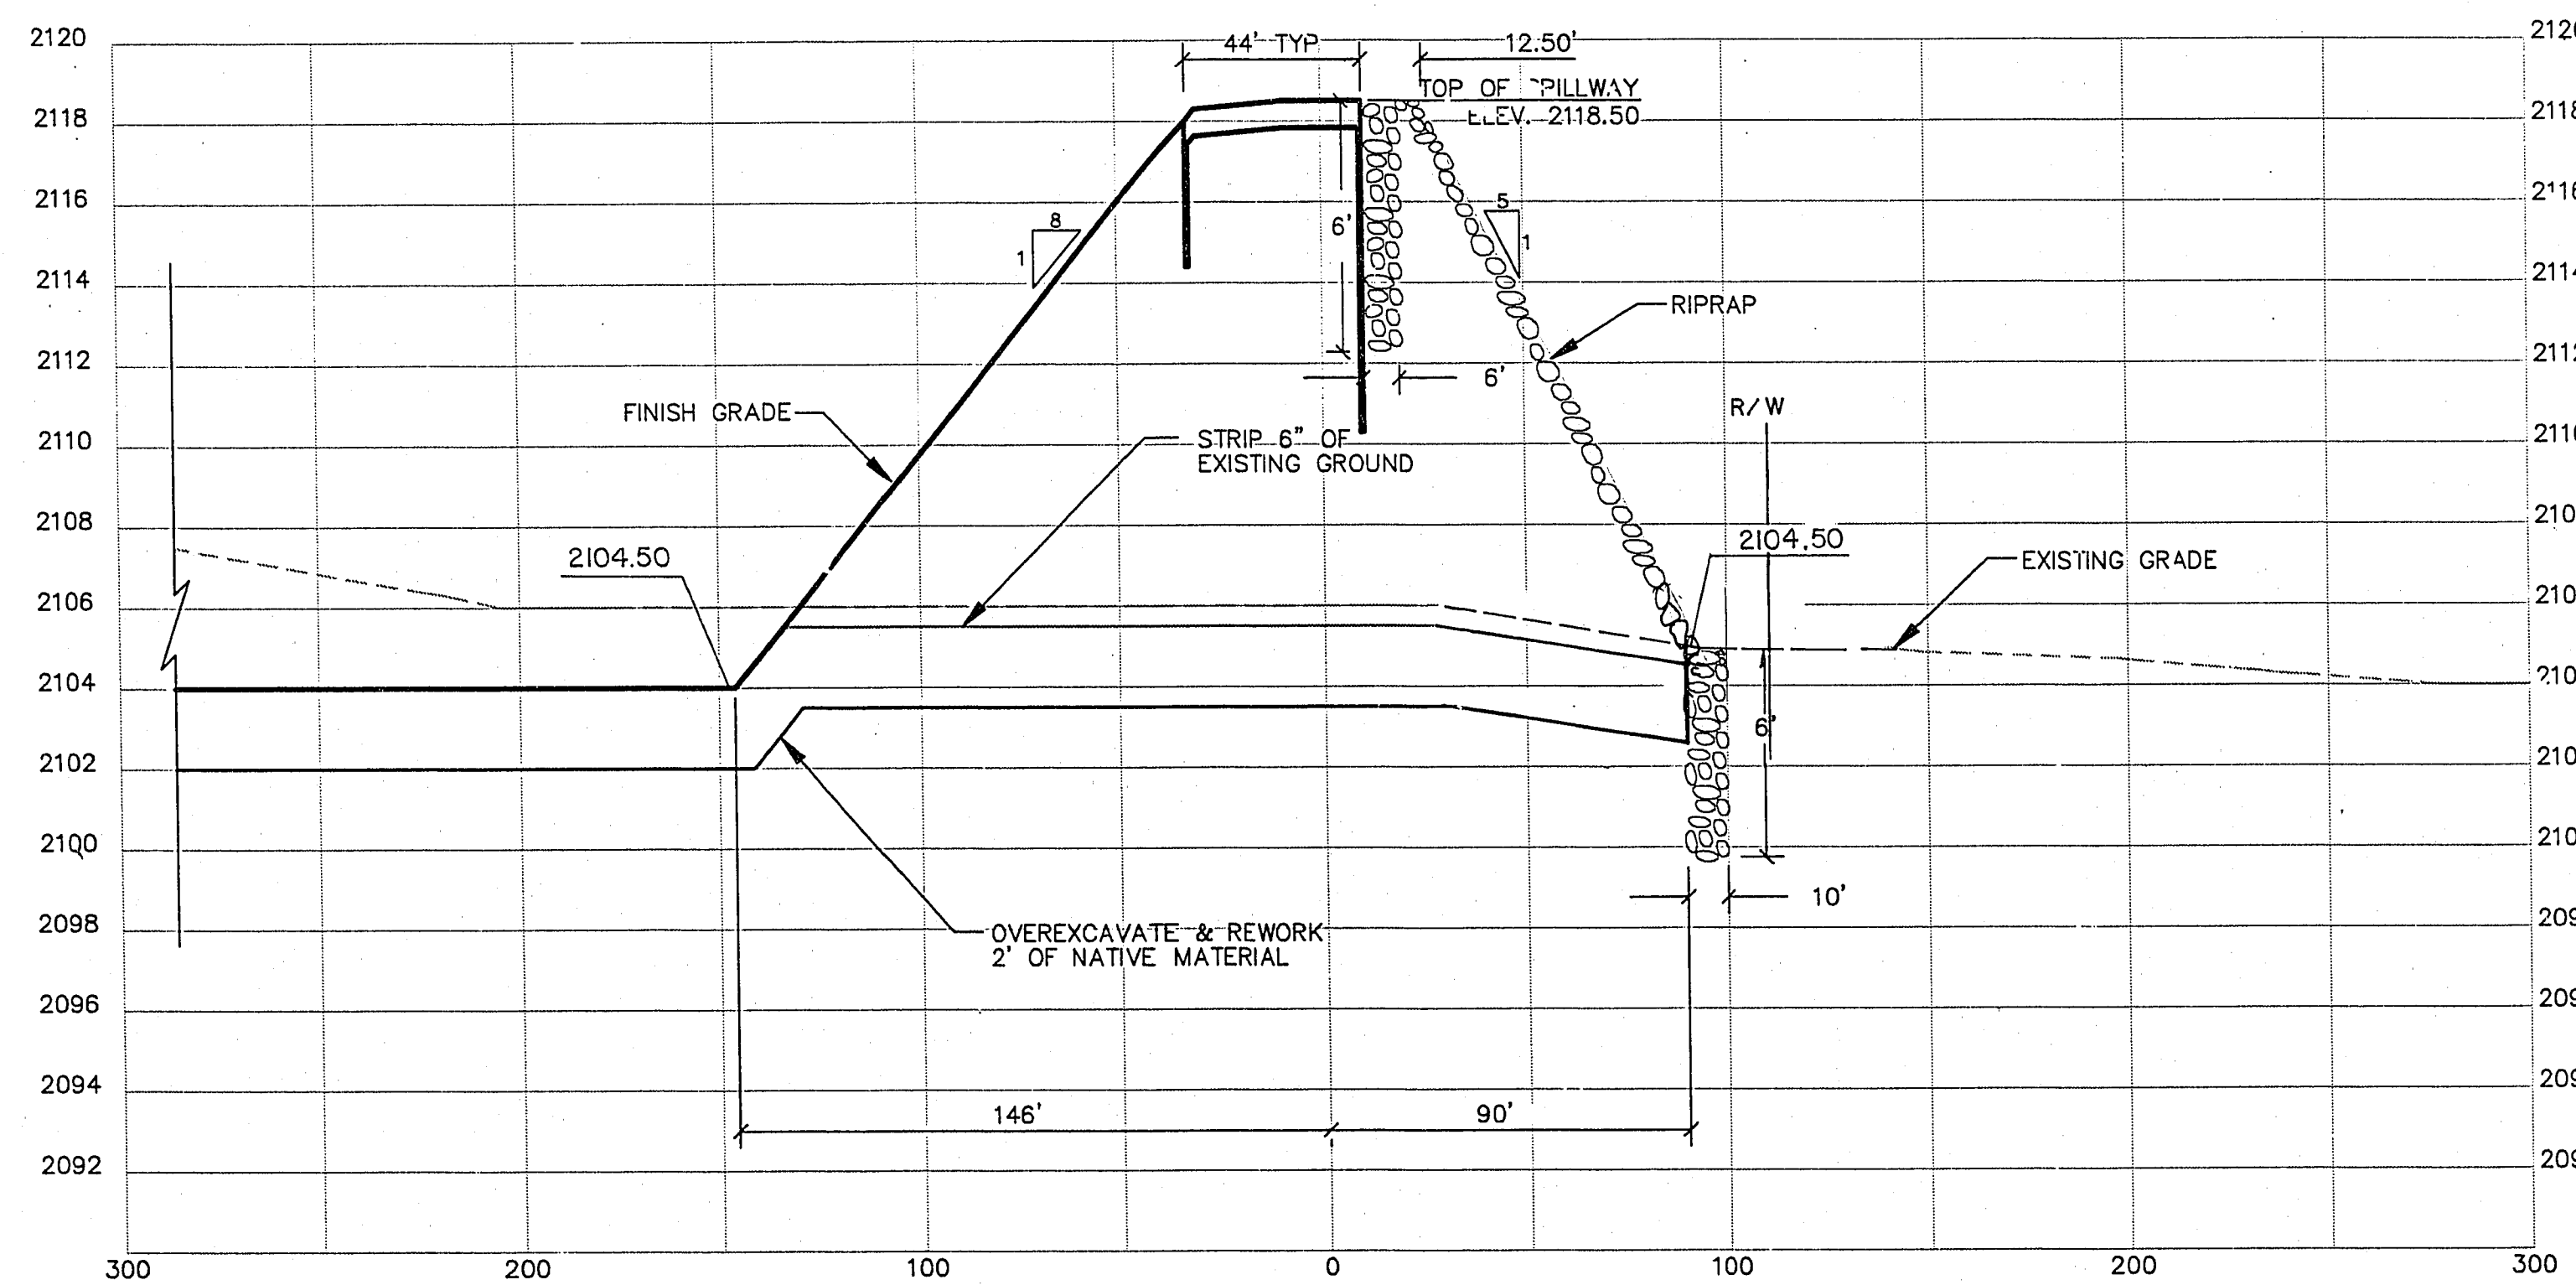

30  
+  
00

CITY OF LAS VEGAS  
CLARK COUNTY, NEVADA


vtm nevada

CONSULTING ENGINEERS • PLANNERS • LAND SURVEYORS  
2727 SOUTH RAINBOW BOULEVARD  
LAS VEGAS, NEVADA 89102-5148 PHONE (702) 873-7550 FAX (702) 362-2597

REV	DATE	BY	REVISION

**DAM & IMPOUNDMENT  
CROSS SECTIONS**

**CAREY / LAKE MEAD  
DETENTION BASIN**

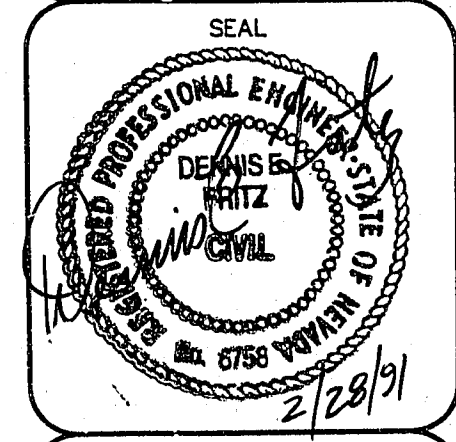

WO NO. 3996  
BY MAS/BKP  
DATE JUNE 5, 1991  
SCALE HORIZ. 1" = 100'  
VERT. 1" = 10'  
SHEET 14 OF 31 SHEETS