



32  
+00

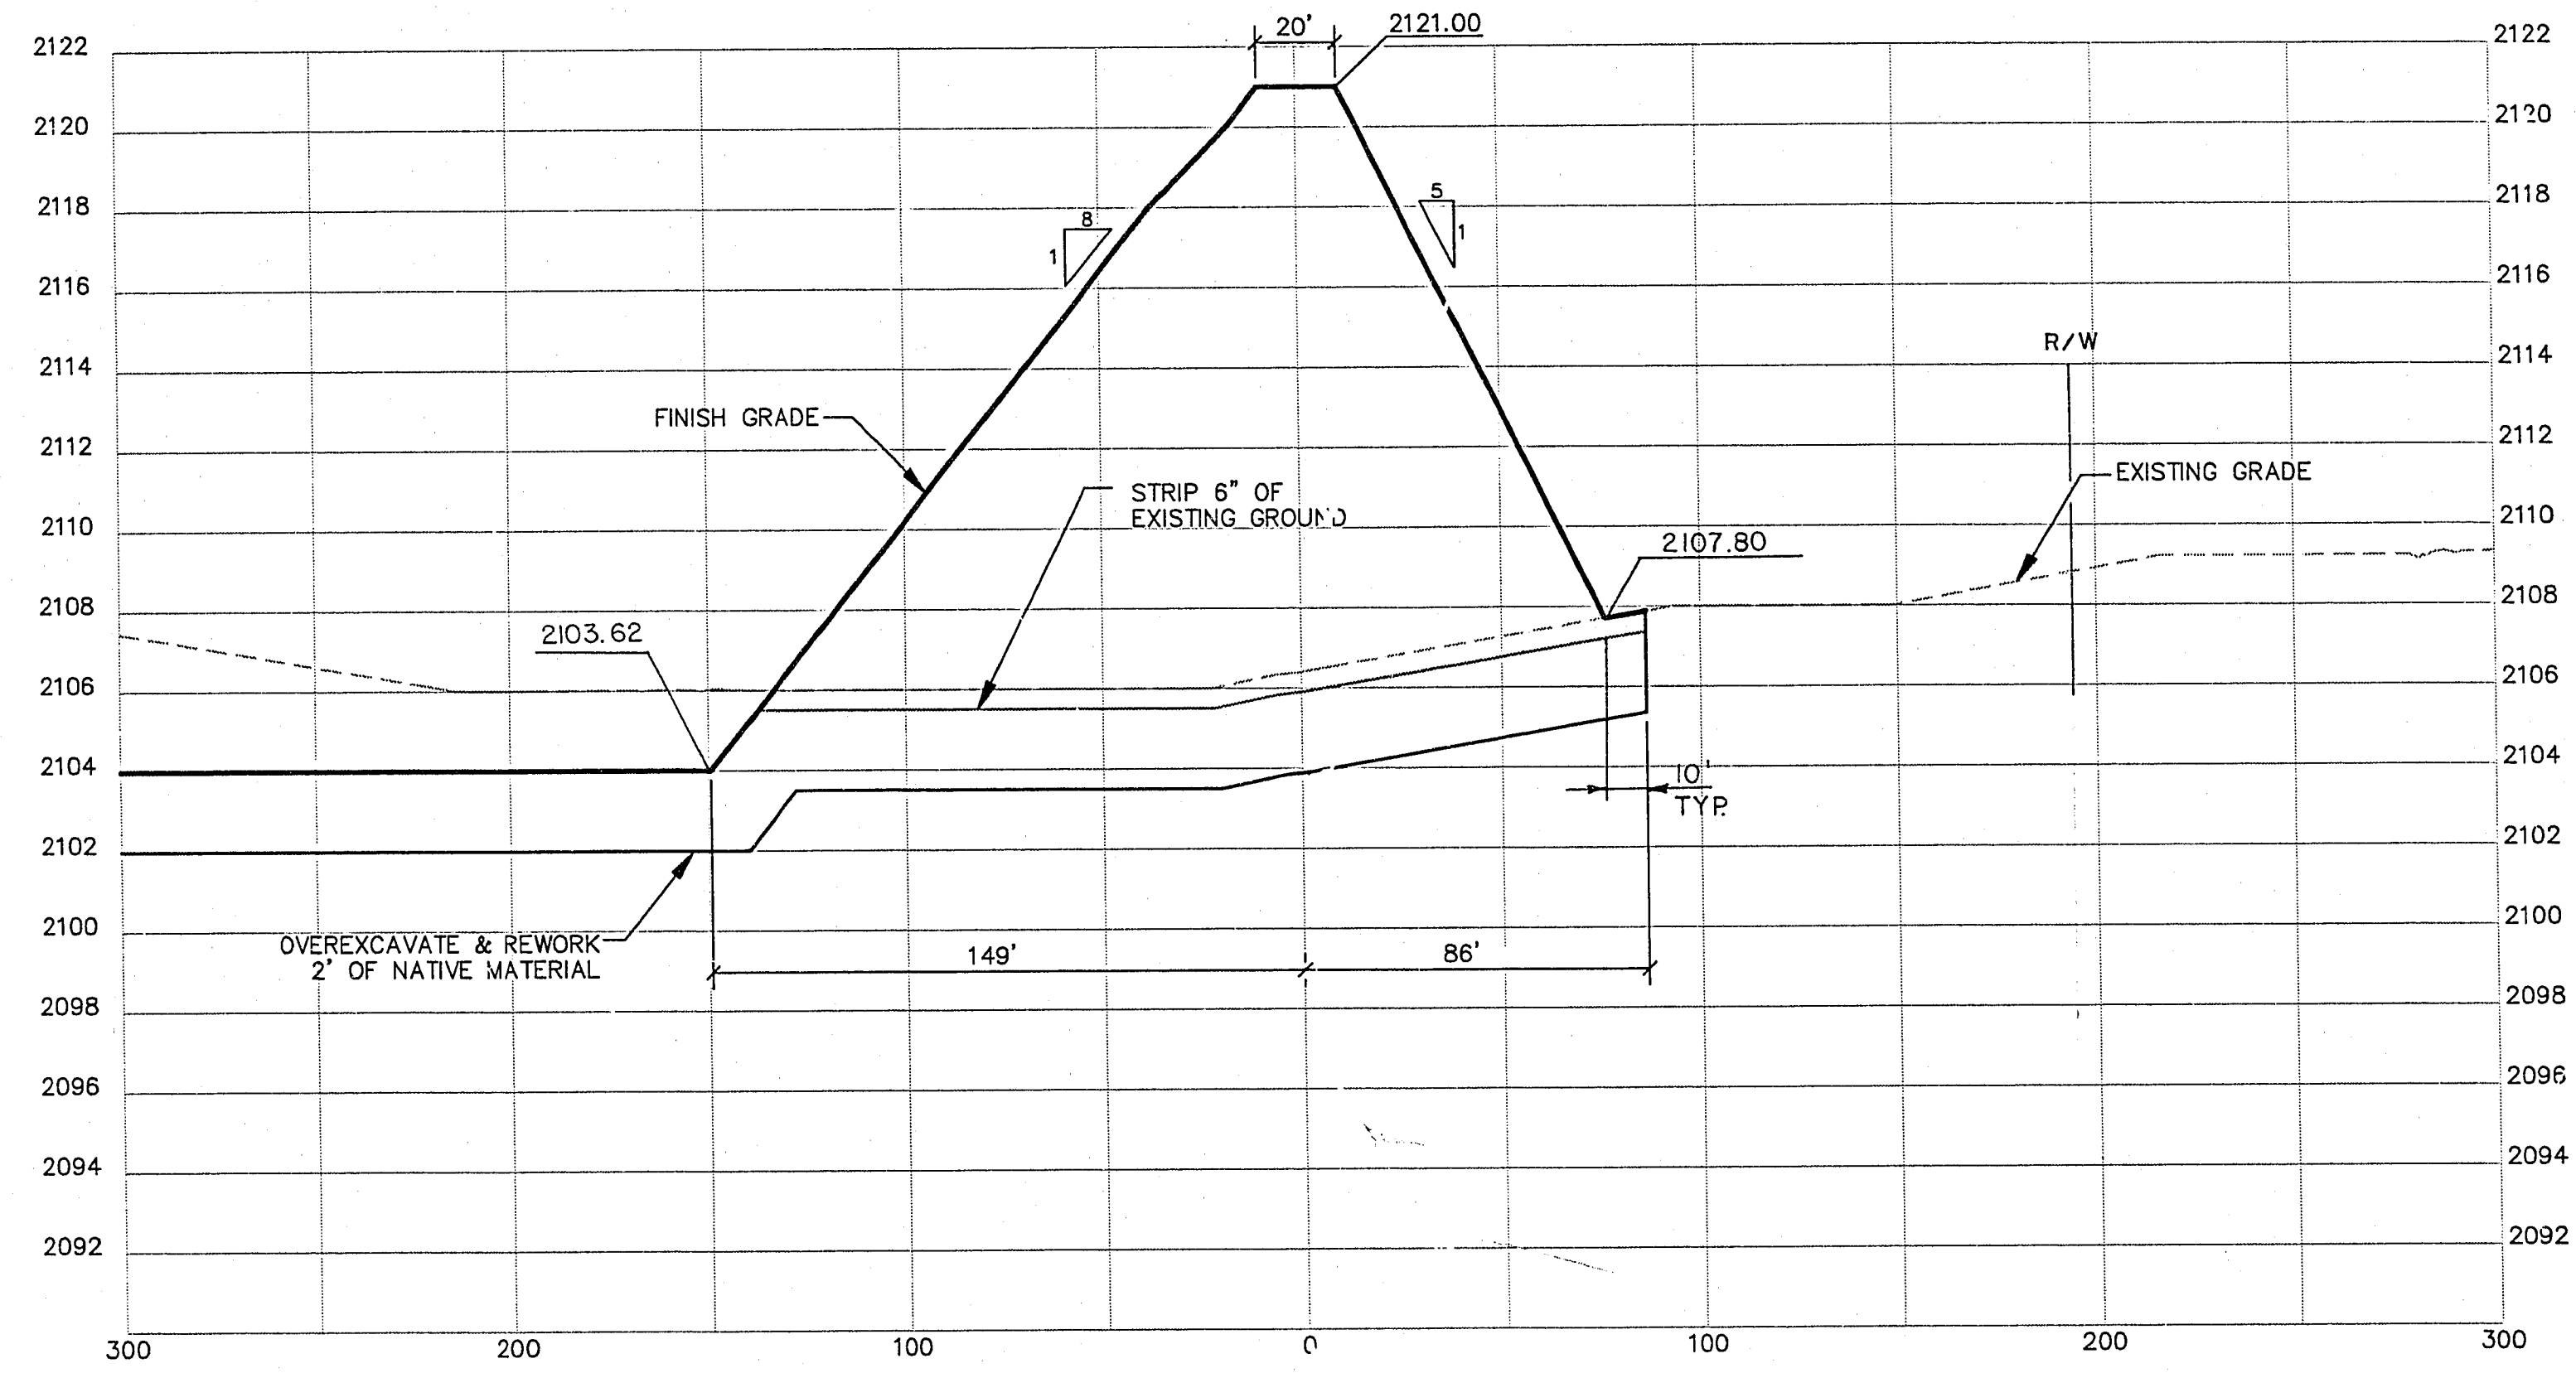

32  
+00

34  
+00

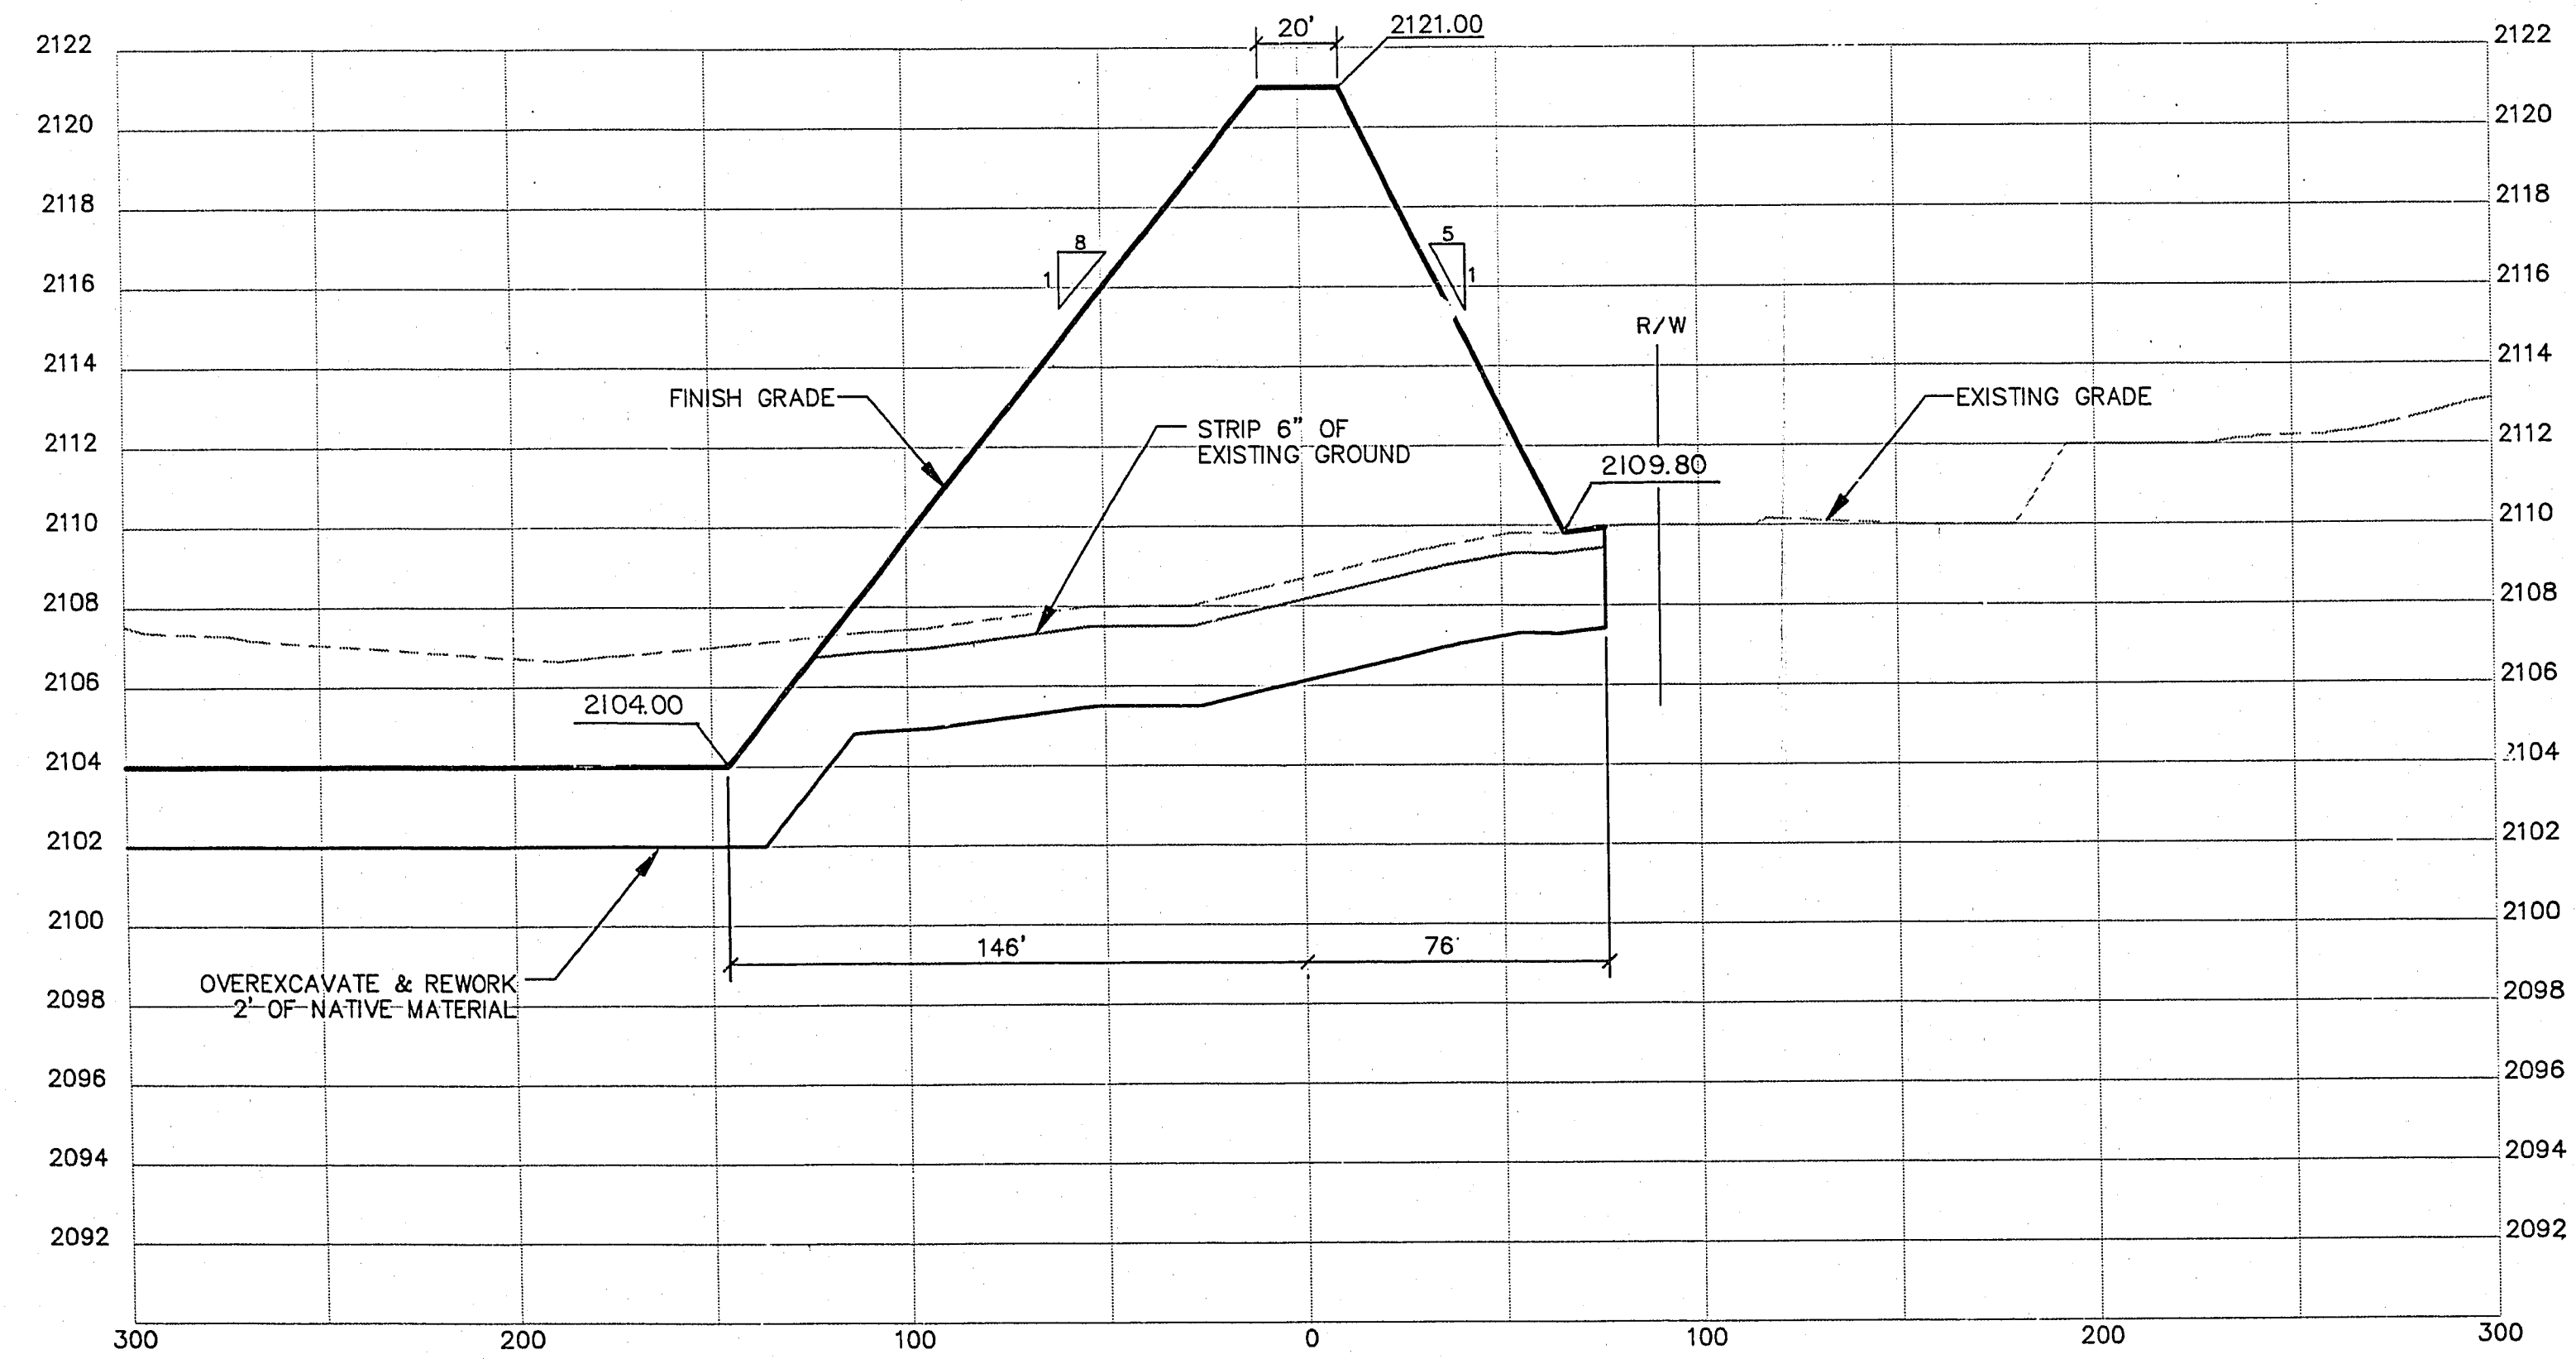

34  
+00

REVISION	BY	DATE	REV


CITY OF LAS VEGAS  
CLARK COUNTY, NEVADA

**VTM** nevada

CONSULTING ENGINEERS • PLANNERS • LAND SURVEYORS  
2727 SOUTH RAINBOW BOULEVARD  
LAS VEGAS, NEVADA 89102-5148 PH: JNE (702) 873-7550 FAX (702) 362-2597

TITLE: **DAM & IMPOUNDMENT CROSS SECTIONS**

PROJECT: **CAREY / LAKE MEAD DETENTION BASIN**

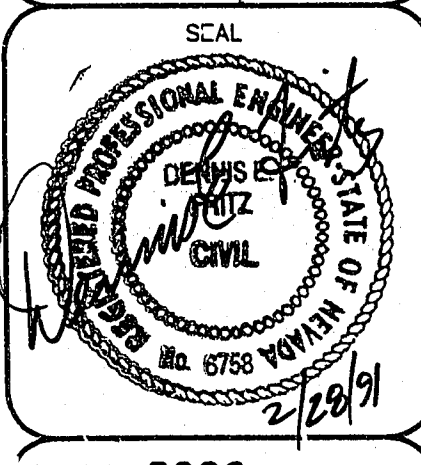

W.J.N. 3996

BY: **MAS/BKP**

DATE: **JUNE 5, 1991**

SCALE: HORIZ. VERT.

SHEET: **15** OF 31 SHEETS