



36
+
00

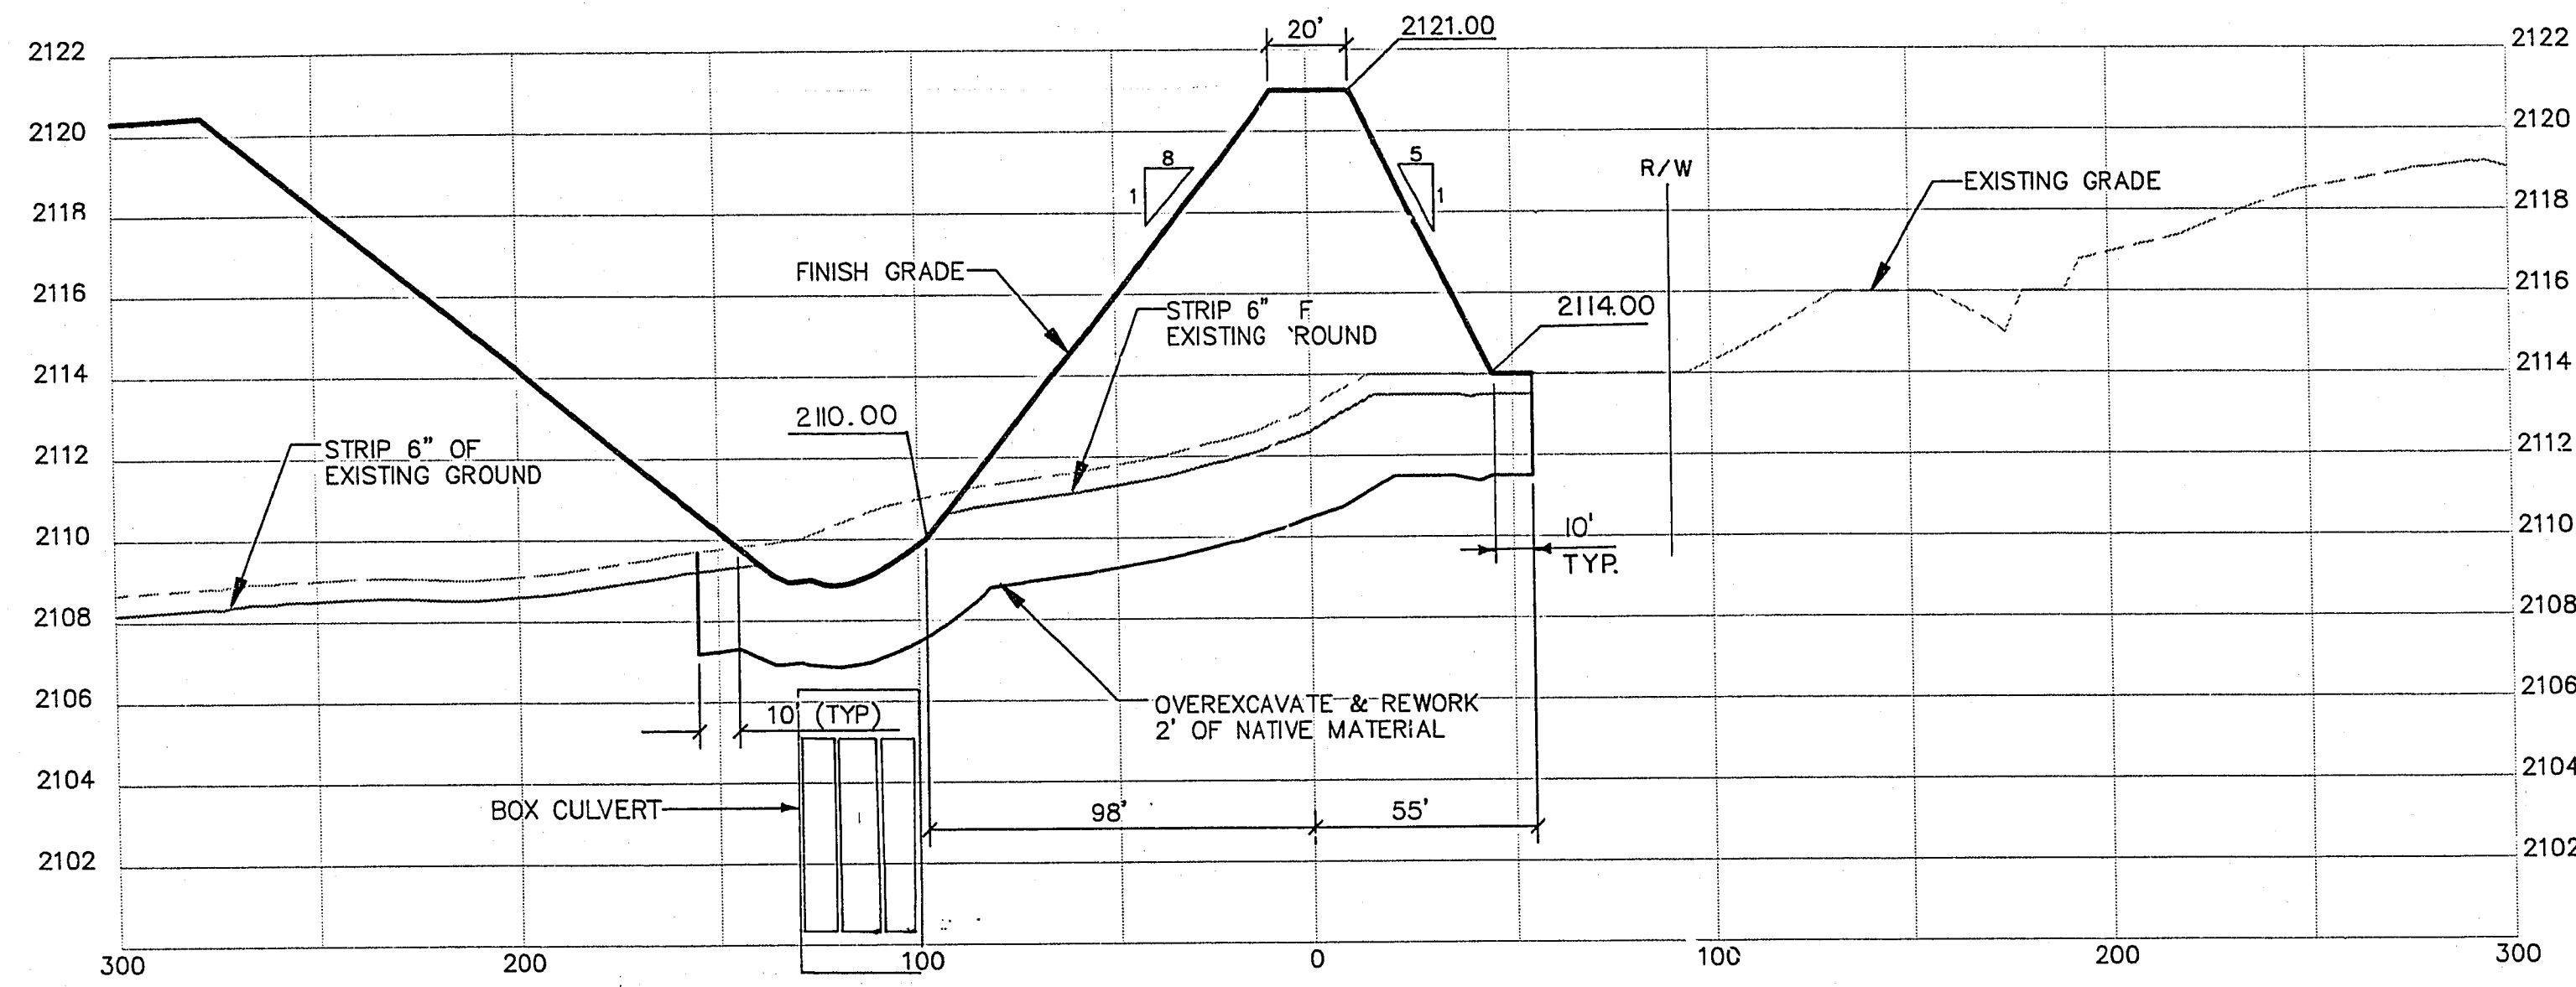

36
+
00

2/2/91

38
+
00

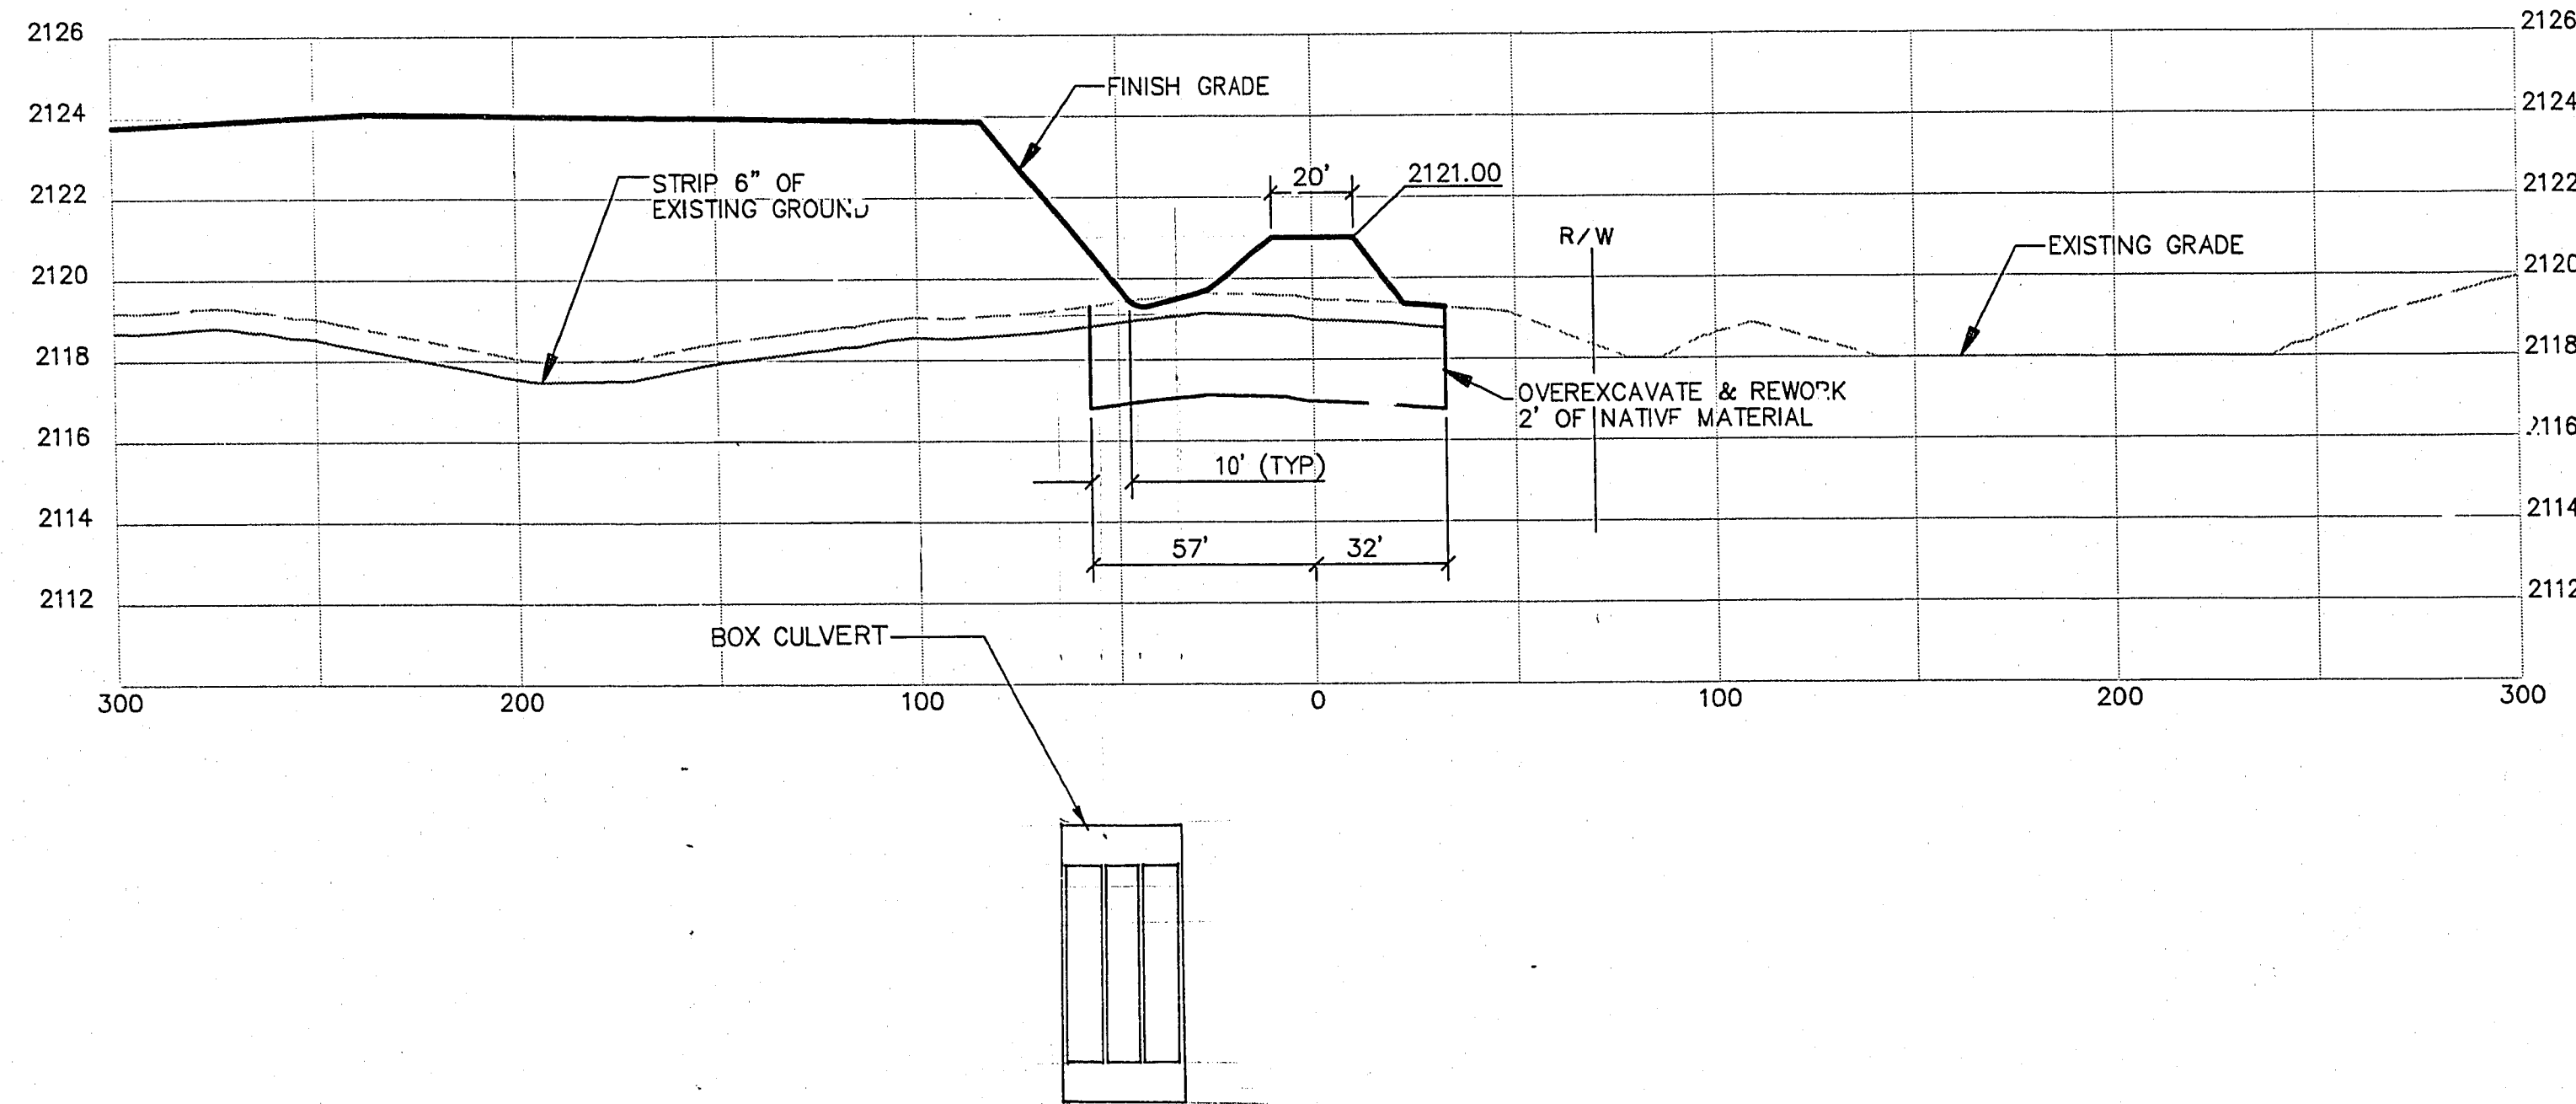

38
+
00

CITY OF LAS VEGAS
CLARK COUNTY, NEVADA


CONSULTING ENGINEERS • PLANNERS • LAND SURVEYORS
2727 SOUTH RAINBOW BOULEVARD
LAS VEGAS, NEVADA 89102-5148 PHONE (702) 873-7550 FAX (702) 362-2597

REVISION
DATE
BY
R/V

vem nevada

TITLE: DAM & IMPOUNDMENT CROSS SECTIONS

PROJECT: CAREY / LAKE MEAD DETENTION BASIN

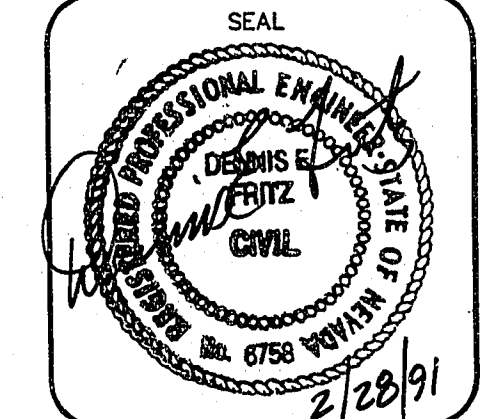

NO. 3996
BY: MAS/BXP
DATE: JUNE 5, 1991
SCALE: HORIZ. 1"=40'
VERT. 1"=4'
SHEET: 16 OF 31 SHEETS