


MATCH LINE STA. 10+00 SEE SHEET 23

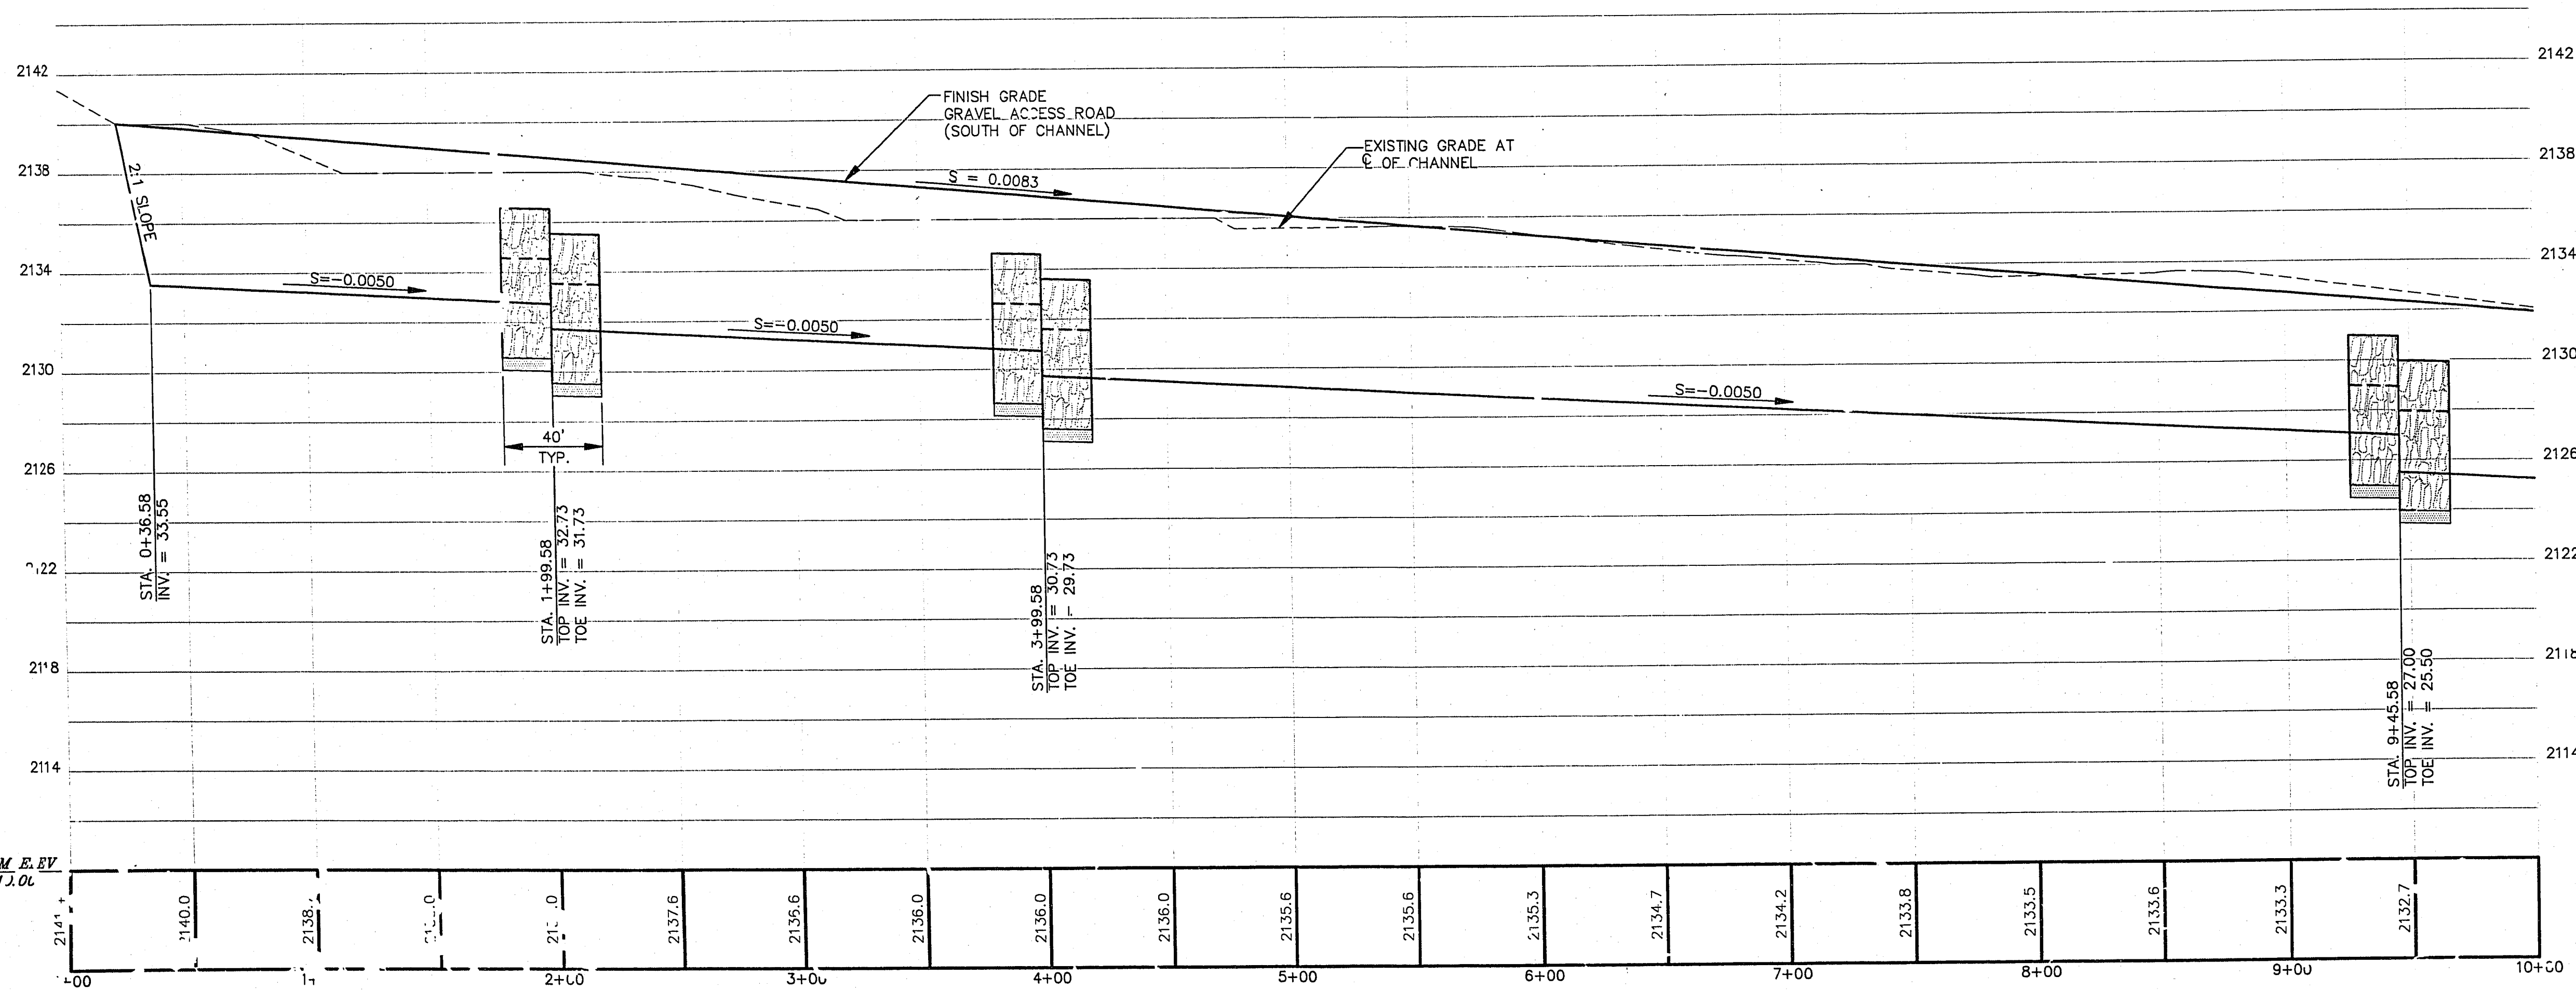

LATUM E. E.V. P.U. 0.0

--------	--------	


CITY OF LAS VEGAS  
CLARK COUNTY, NEVADA

CONSULTING ENGINEERS • PLANNERS • LAND SURVEYORS  
2727 SOUTH RAINBOW BOULEVARD  
LAS VEGAS, NEVADA 89102-5148 PHONE (702) 673-7550 FAX (702) 362-2597

DATE \_\_\_\_\_ BY \_\_\_\_\_  
REV \_\_\_\_\_

REVISION

PLAN & PROFILE  
CAREY AVE. CHANNEL  
STA. 0+00 TO 10+00  
CAREY / LAKE MEAD  
DEFENTION BASIN

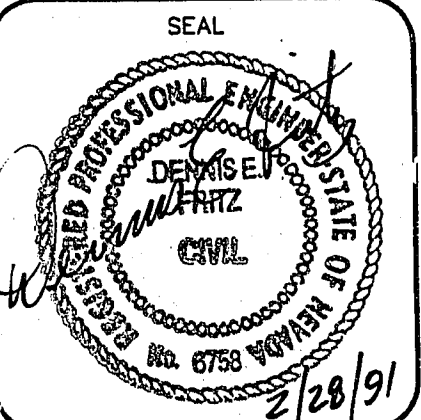

NO. 3996  
BY PM4/BKP  
DATE: JUNE 5, 1991  
SCALE: HORIZ. 1" = 40'  
VERT. 1" = 4'  
SHEET 22 OF 31 SHEETS