



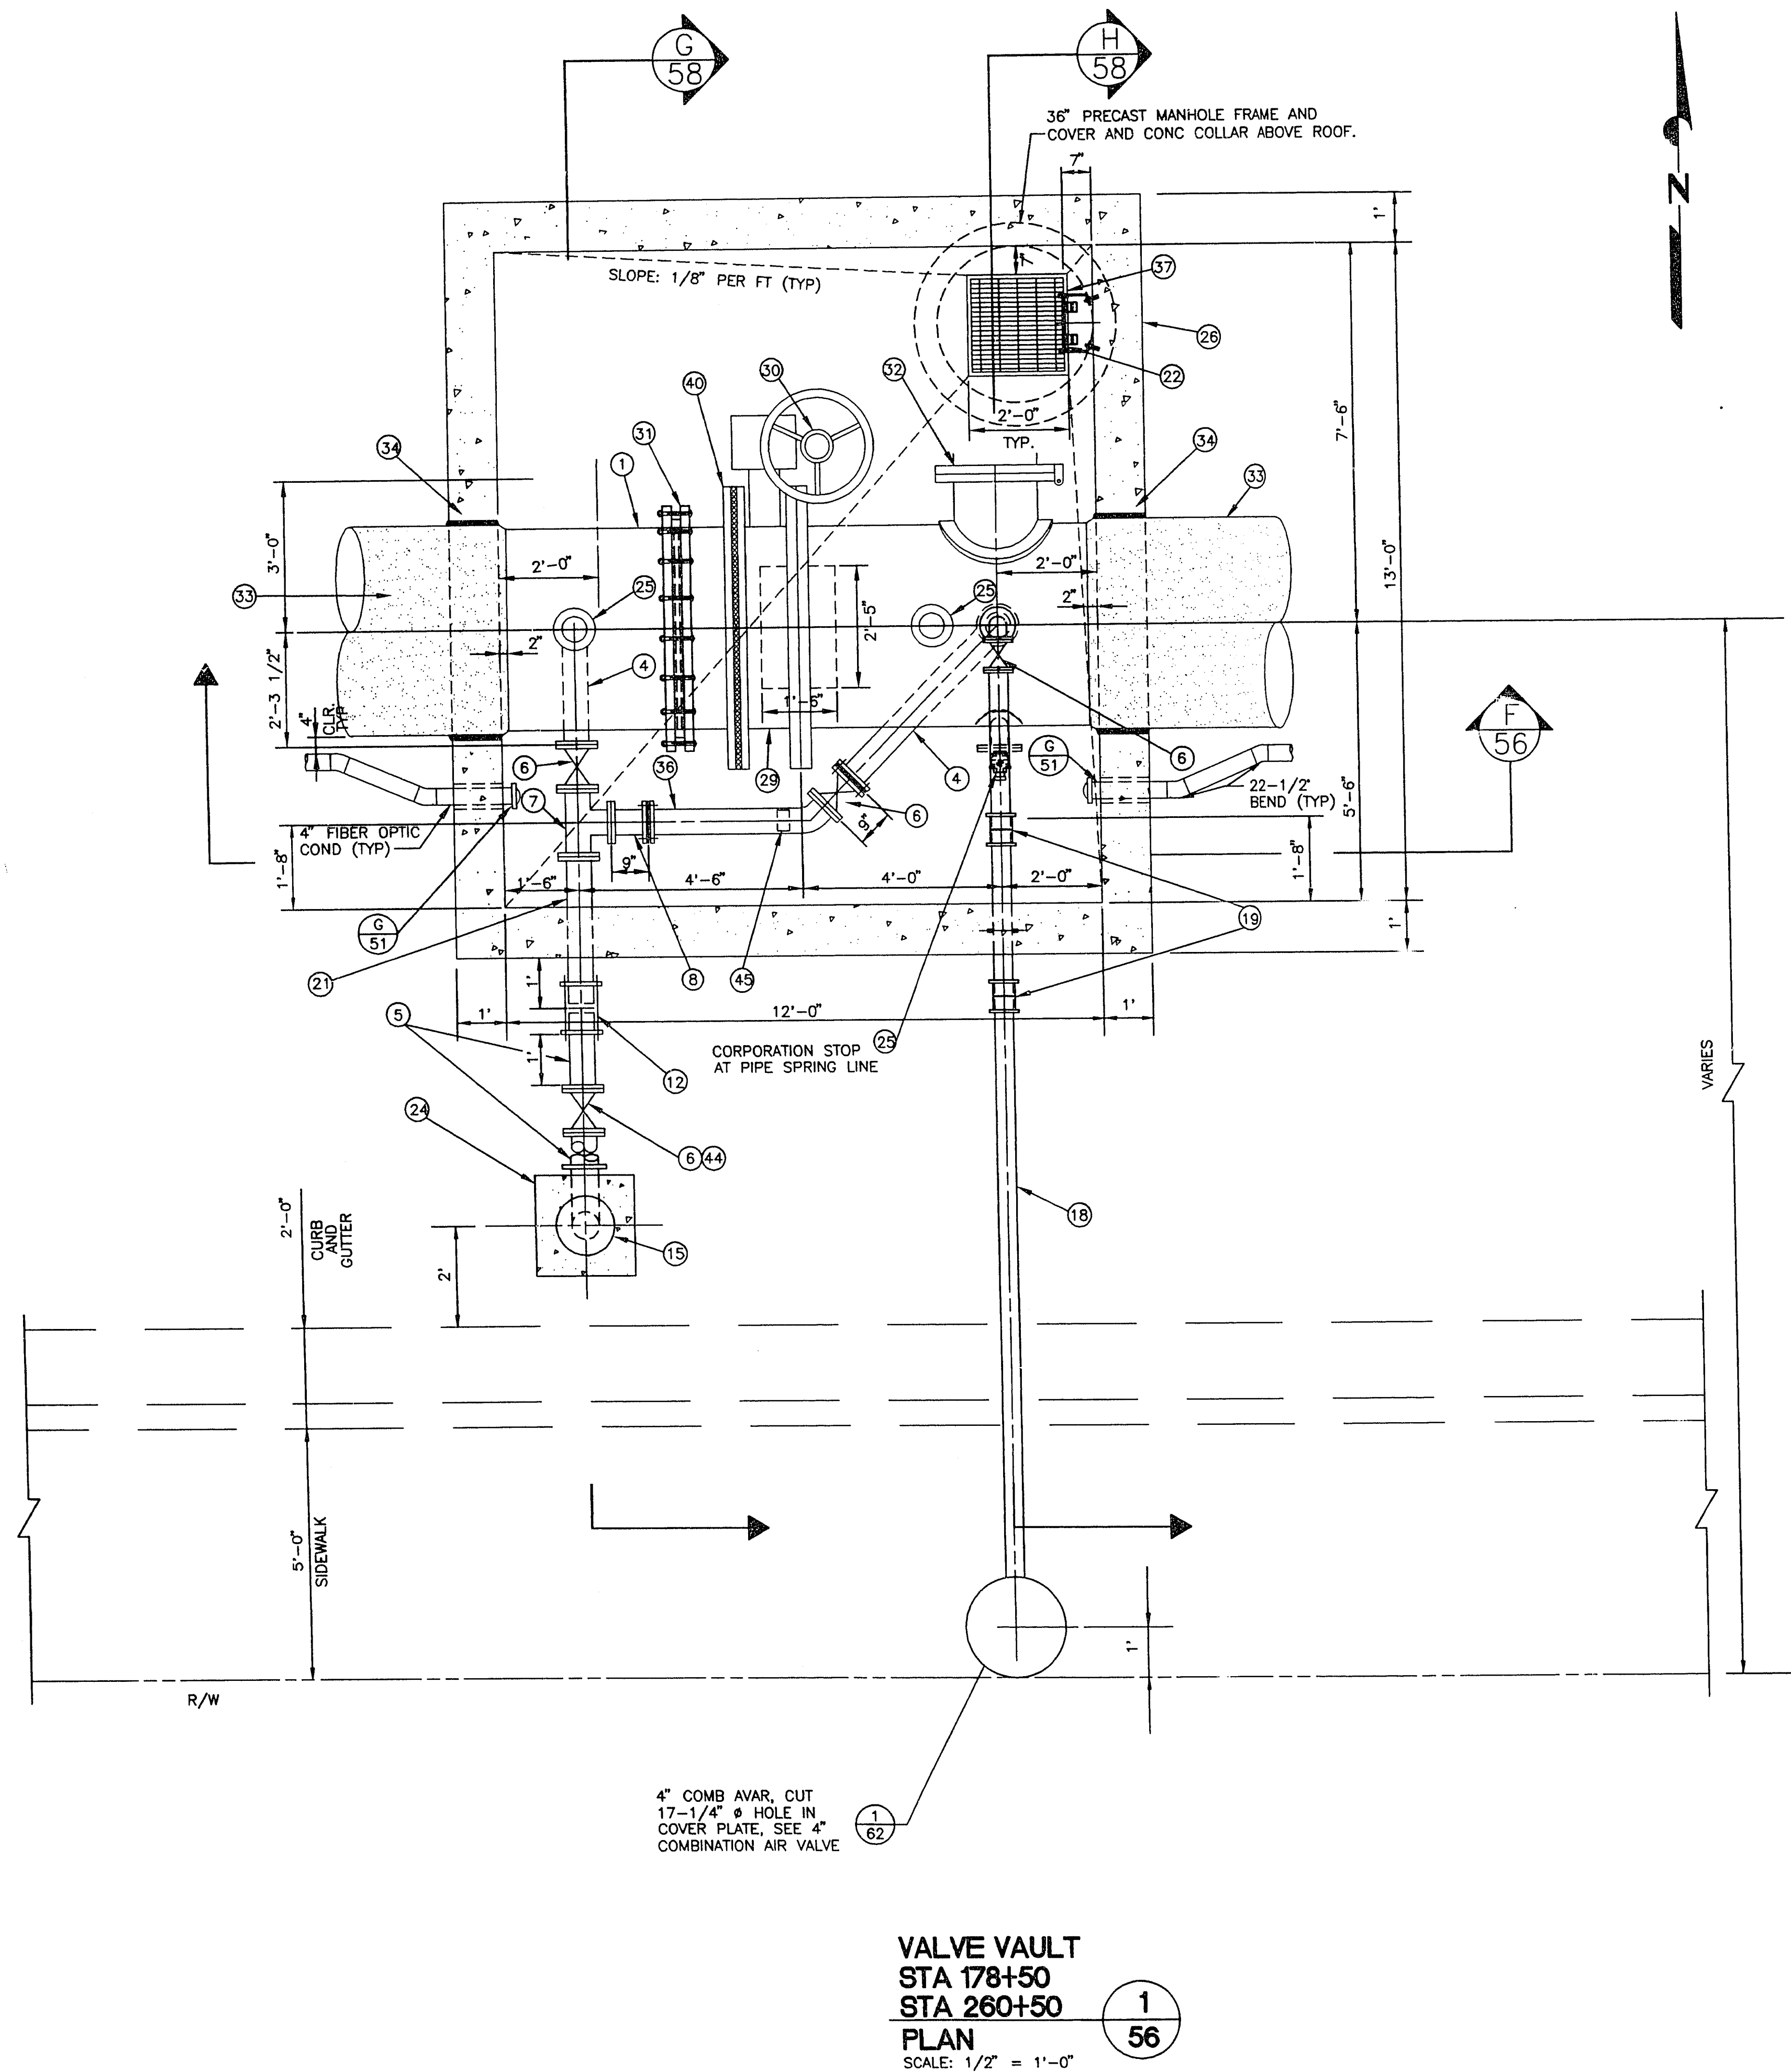

SEE SHEET 58 OF 68
FOR ITEM NUMBER AND DESCRIPTION

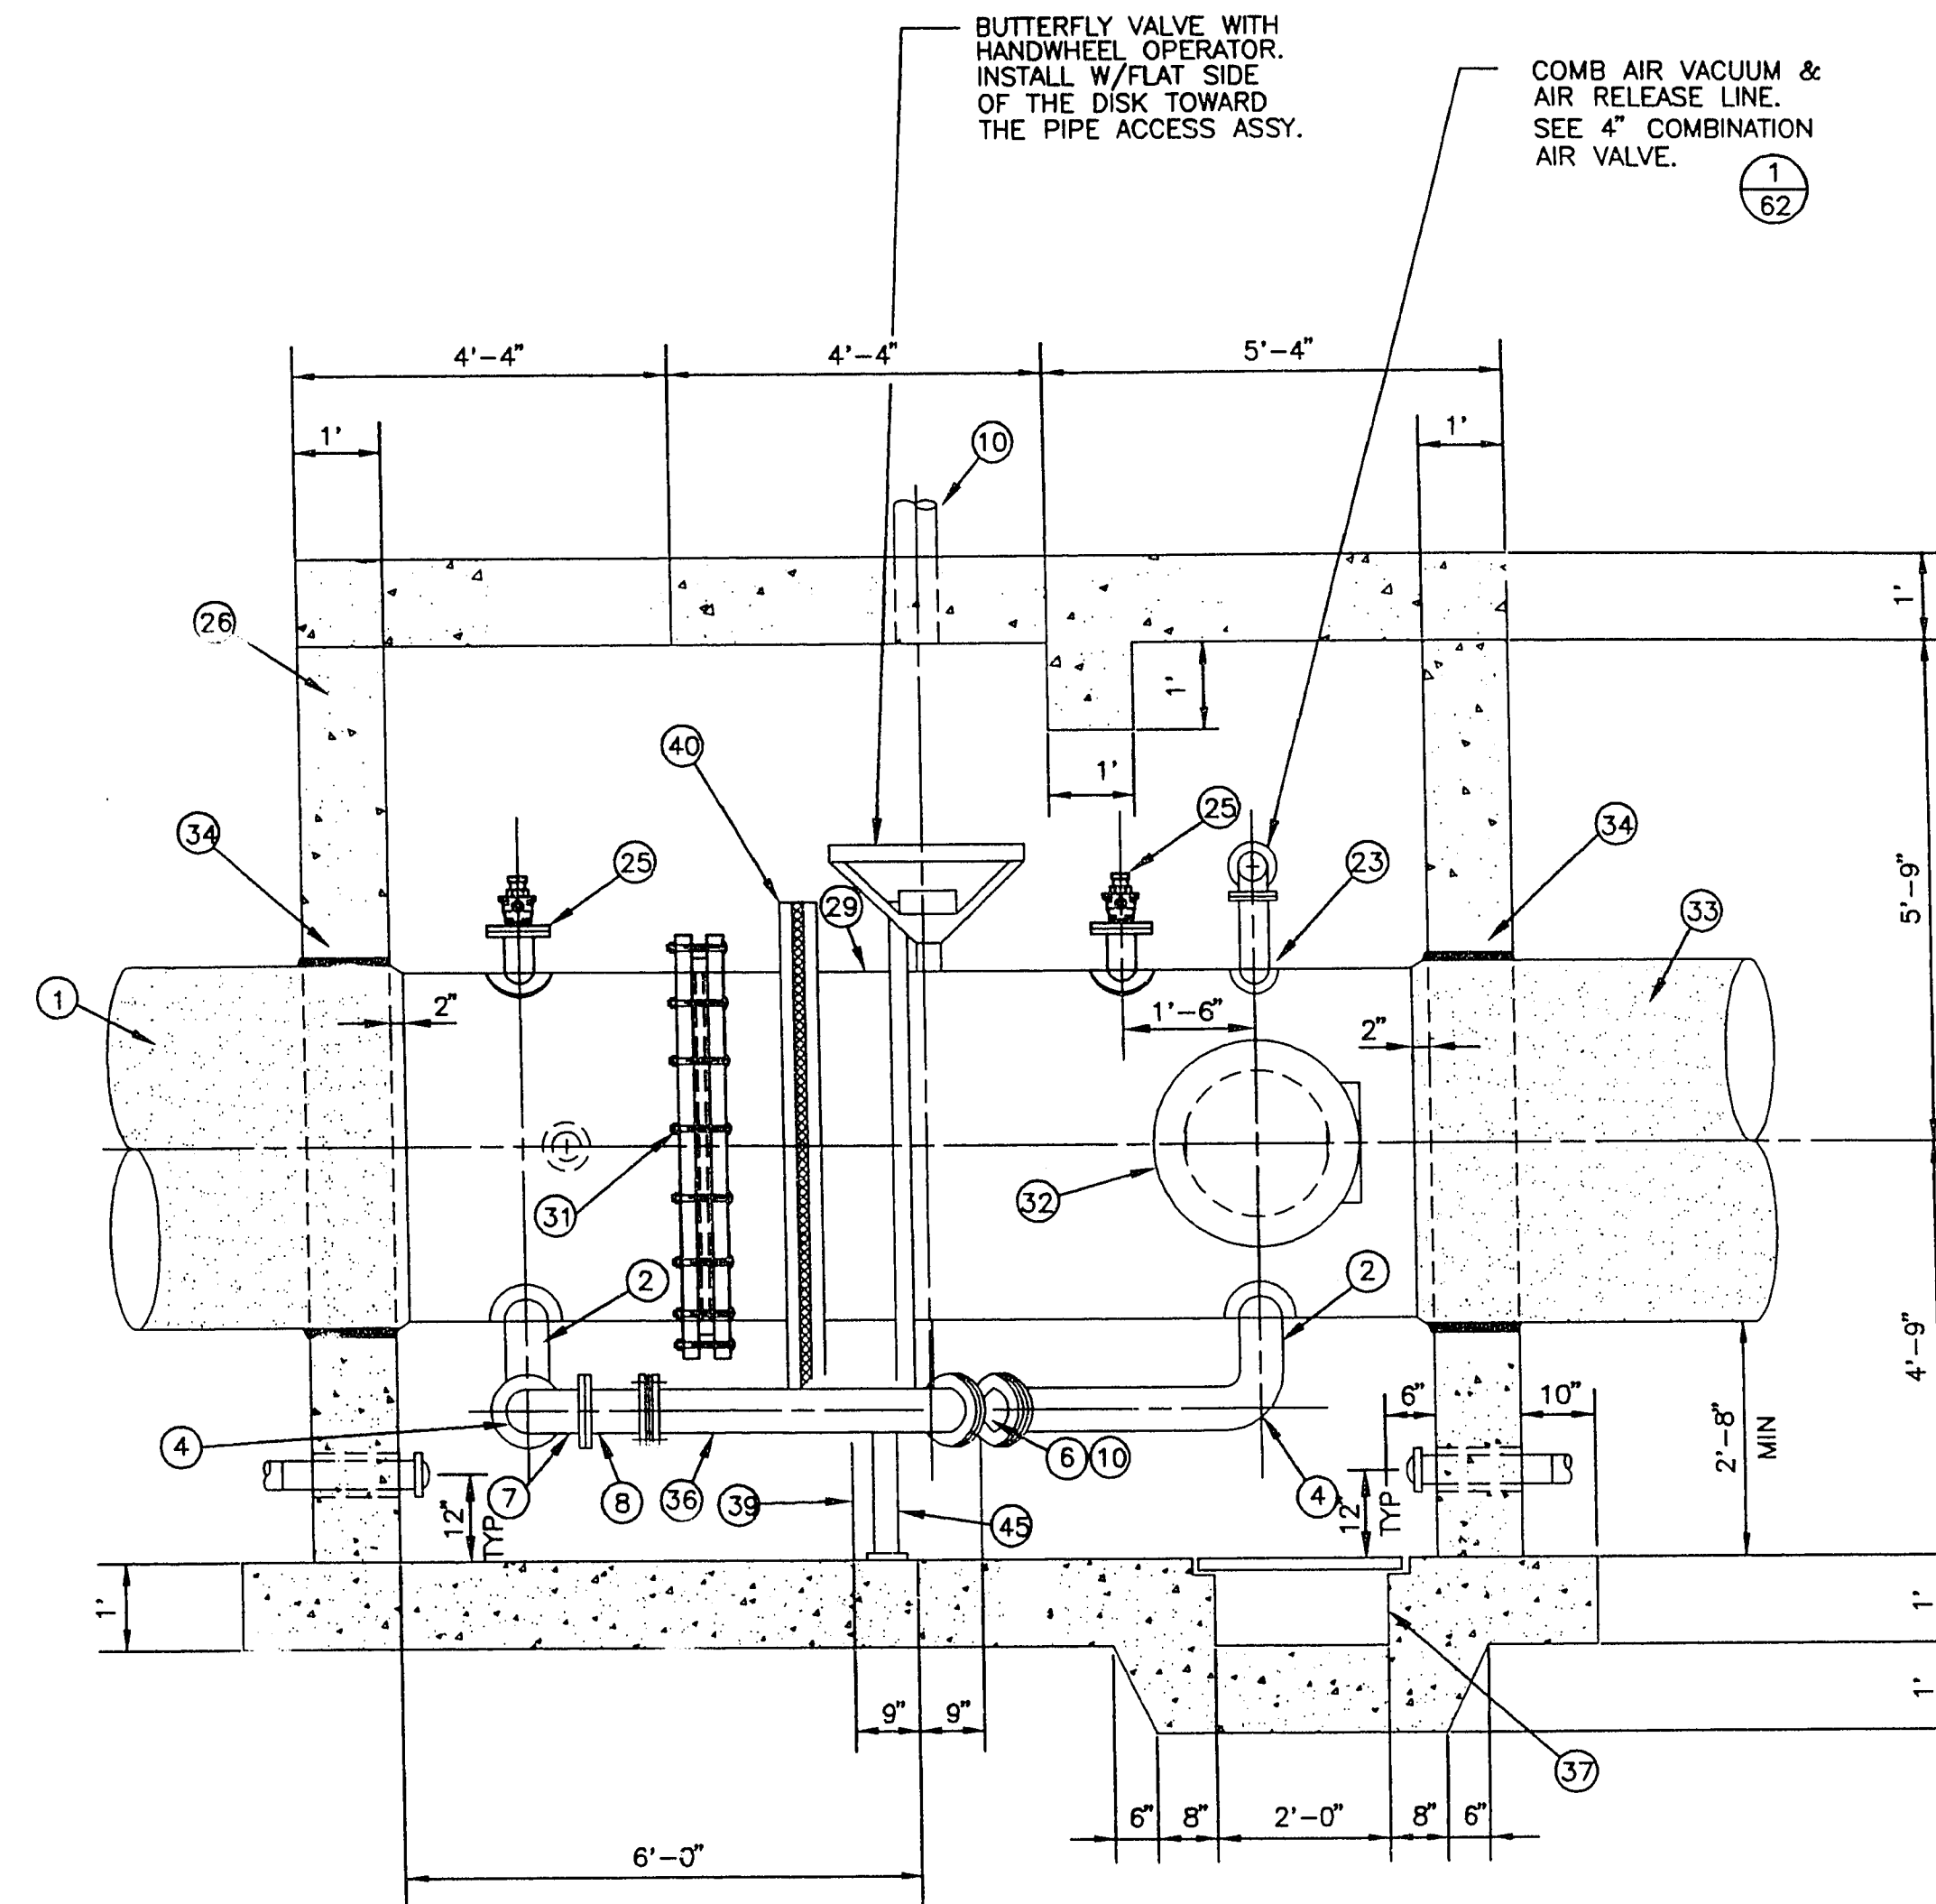

VALVE VAULT
STA 178+50
STA 260+50

SECTION
SCALE: 1/2" = 1'-0"

F
56

CARLTON SQUARE PUMPING STATION DISCHARGE PIPELINE		VERIFY SCALE	
48" VALVE VAULT - STA 178+50 AND 260+50 PLAN AND SECTION			
SCALE		BAR REPRESENTS ONE AND ONE-HALF INCHES ON ORIGINAL	
	AS NOTED		

DRAWN BY:	11/07/95
JMA	
CHECKED BY:	11/07/95
SB	
RECOMMENDED BY:	
HONA STAMMETTI	
11/08	12.3.95
R.P.E. NO.	DATE
10583	
R.P.E. NO.	DATE
10583	
STOKEN BRIGAD	
ACCEPTED BY:	
STOKEN BRIGAD	

12-3-18

764

CONTRACT NUMBER

DRAWING NUMBER 06
SHEET 56 OF 58

LAS VEGAS VALLEY WATER DISTRICT



901 N. Green Valley Pky.
Suite 100
Henderson, Nevada 89014
Telephone: 702/263-7275
Fax: 702/263-7200

CONSTRUCTION SERVICES • SURVEYING • PLANNING • ESTIMATING

VERIFY SCALE

A vertical scale with markings at 1/2, 0, 1/2, and 1. A horizontal bar is drawn across the scale, starting at the 1/2 mark below 0 and ending at the 1 mark above 0. The bar is divided into segments by tick marks.

BAR REPRESENTS ONE AND ONE-HALF INCHES ON ORIGINAL

SCALE
AS NOTED

835--57.DWG	Plot ①	11/09/95	11:30
-------------	--------	----------	-------

CONTRACT NUMBER

764

DRAWING NUMBER D6
SHEET 56 OF 6