
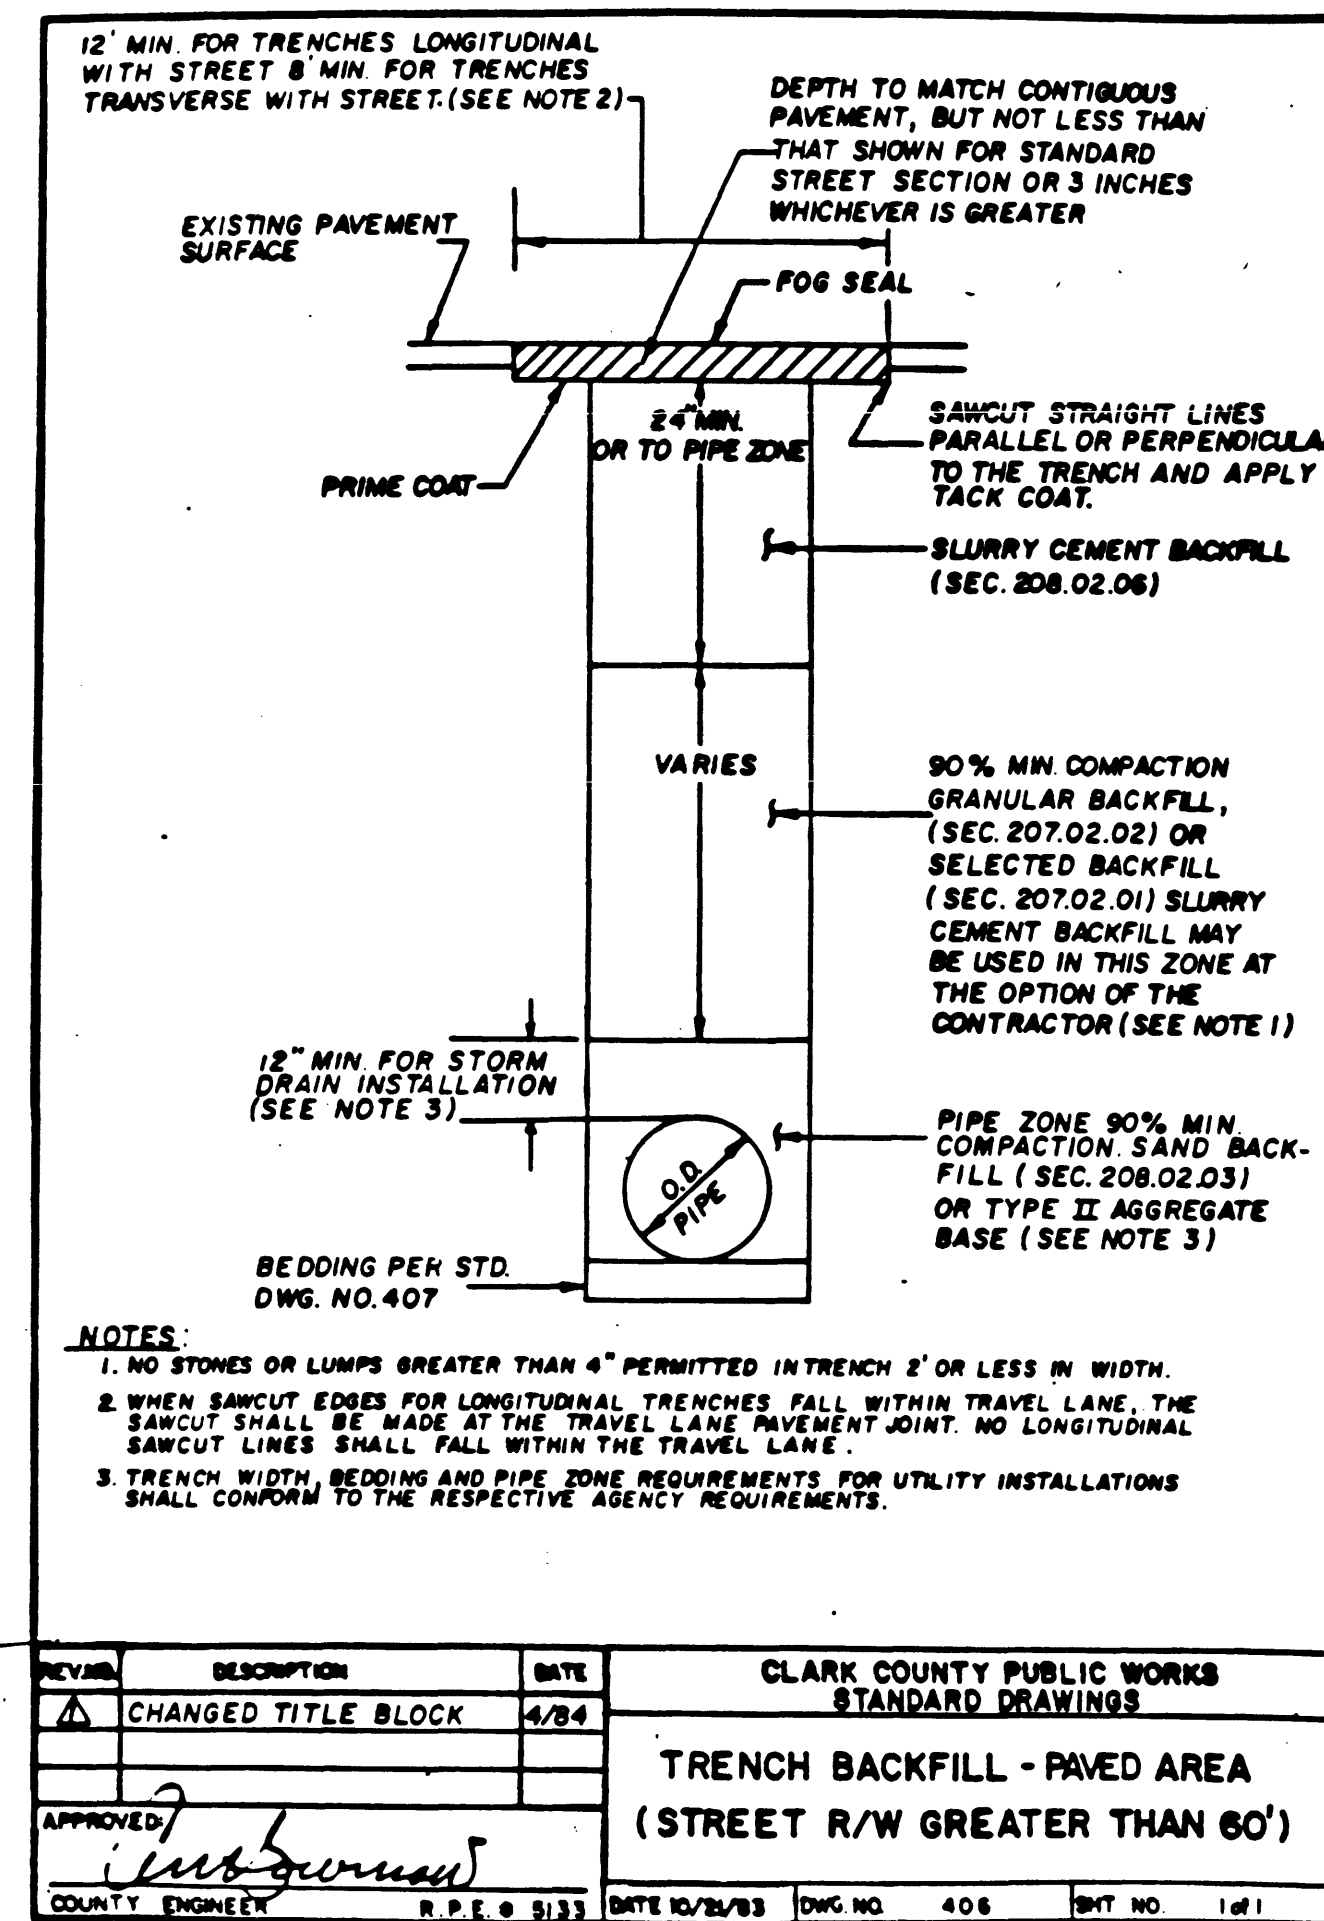
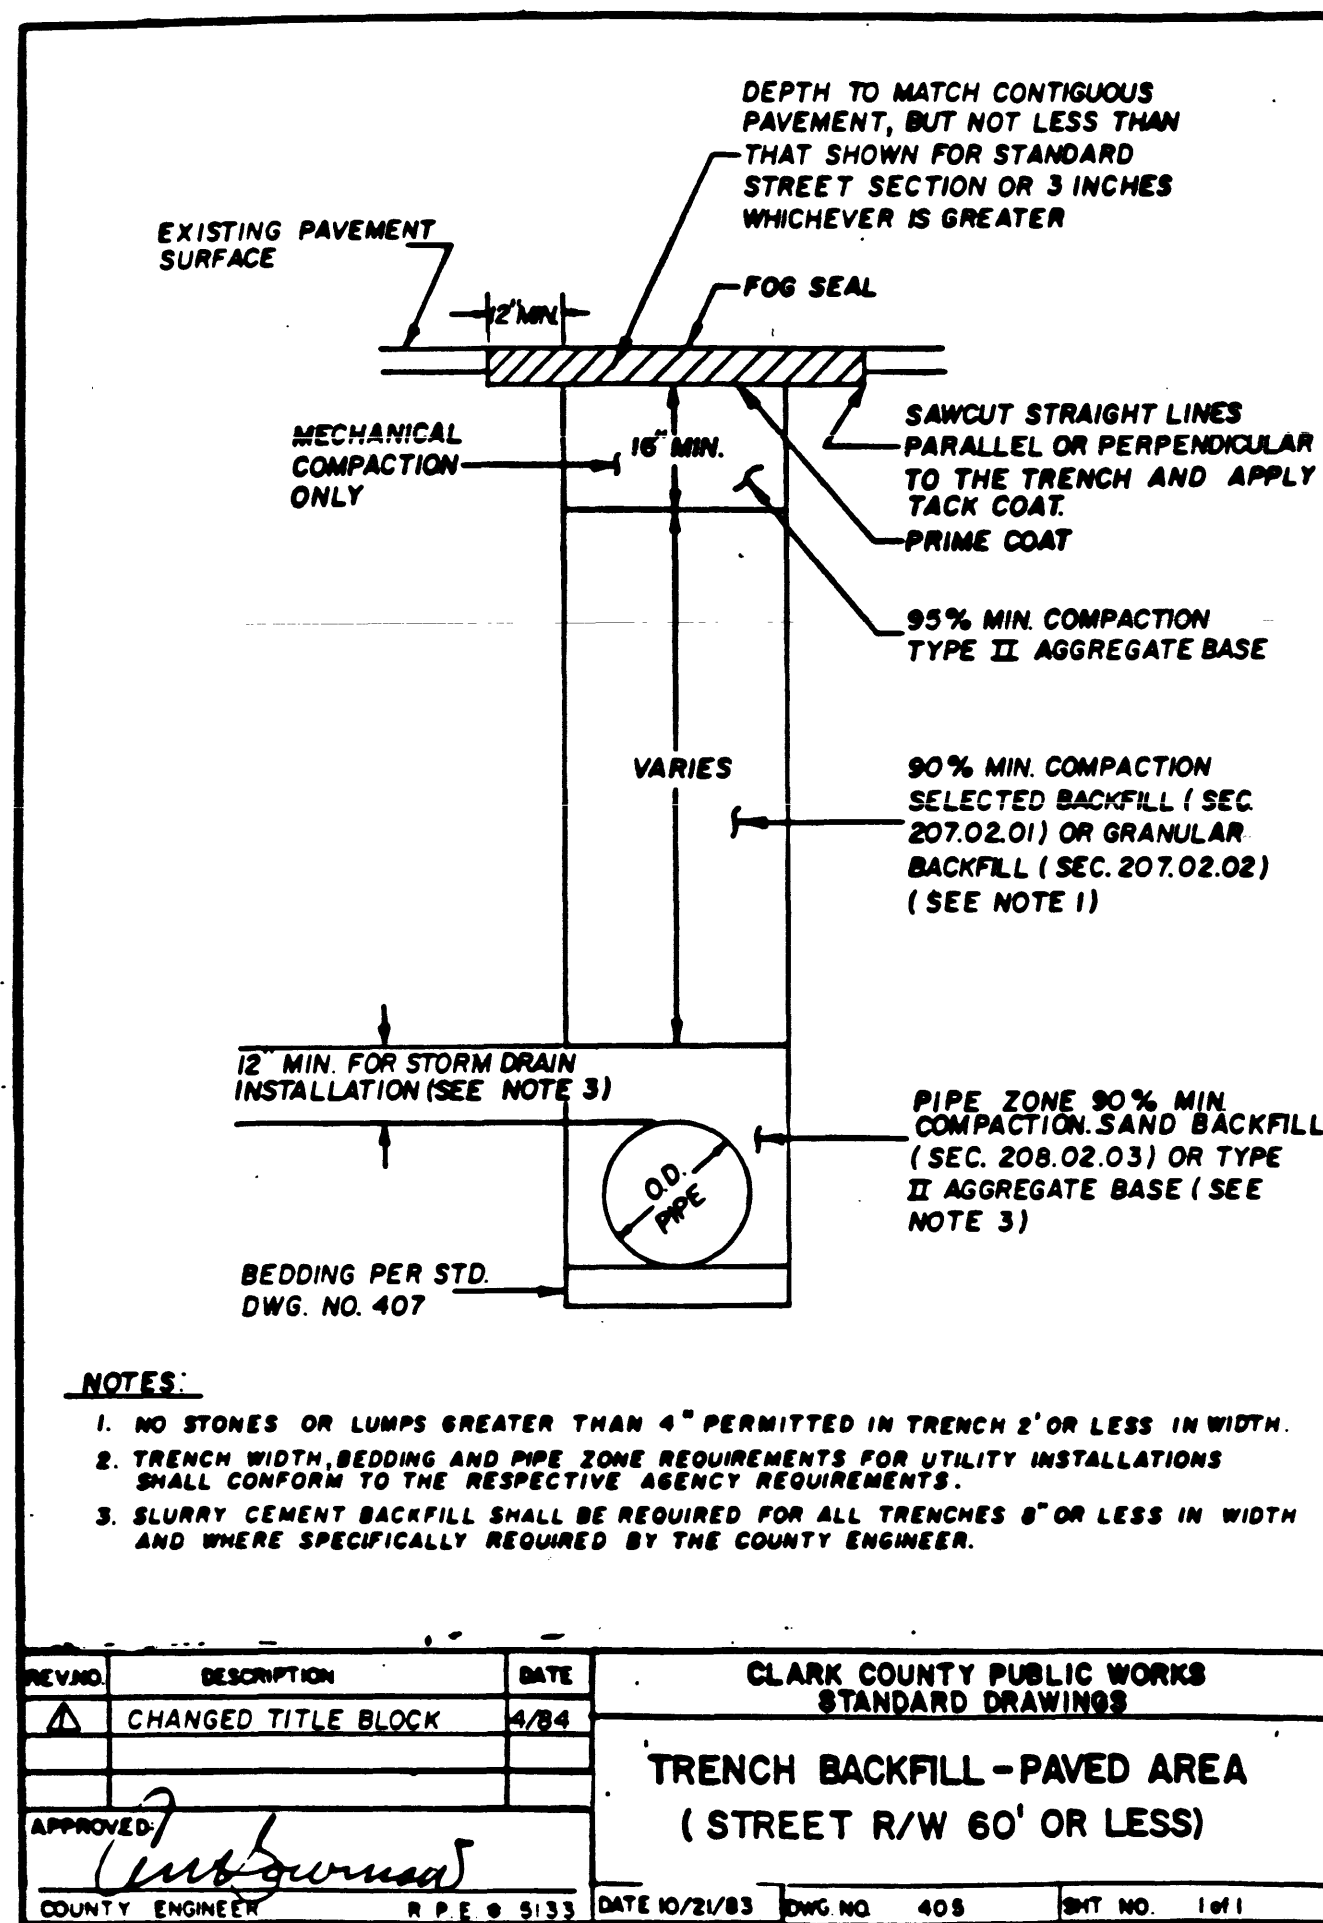


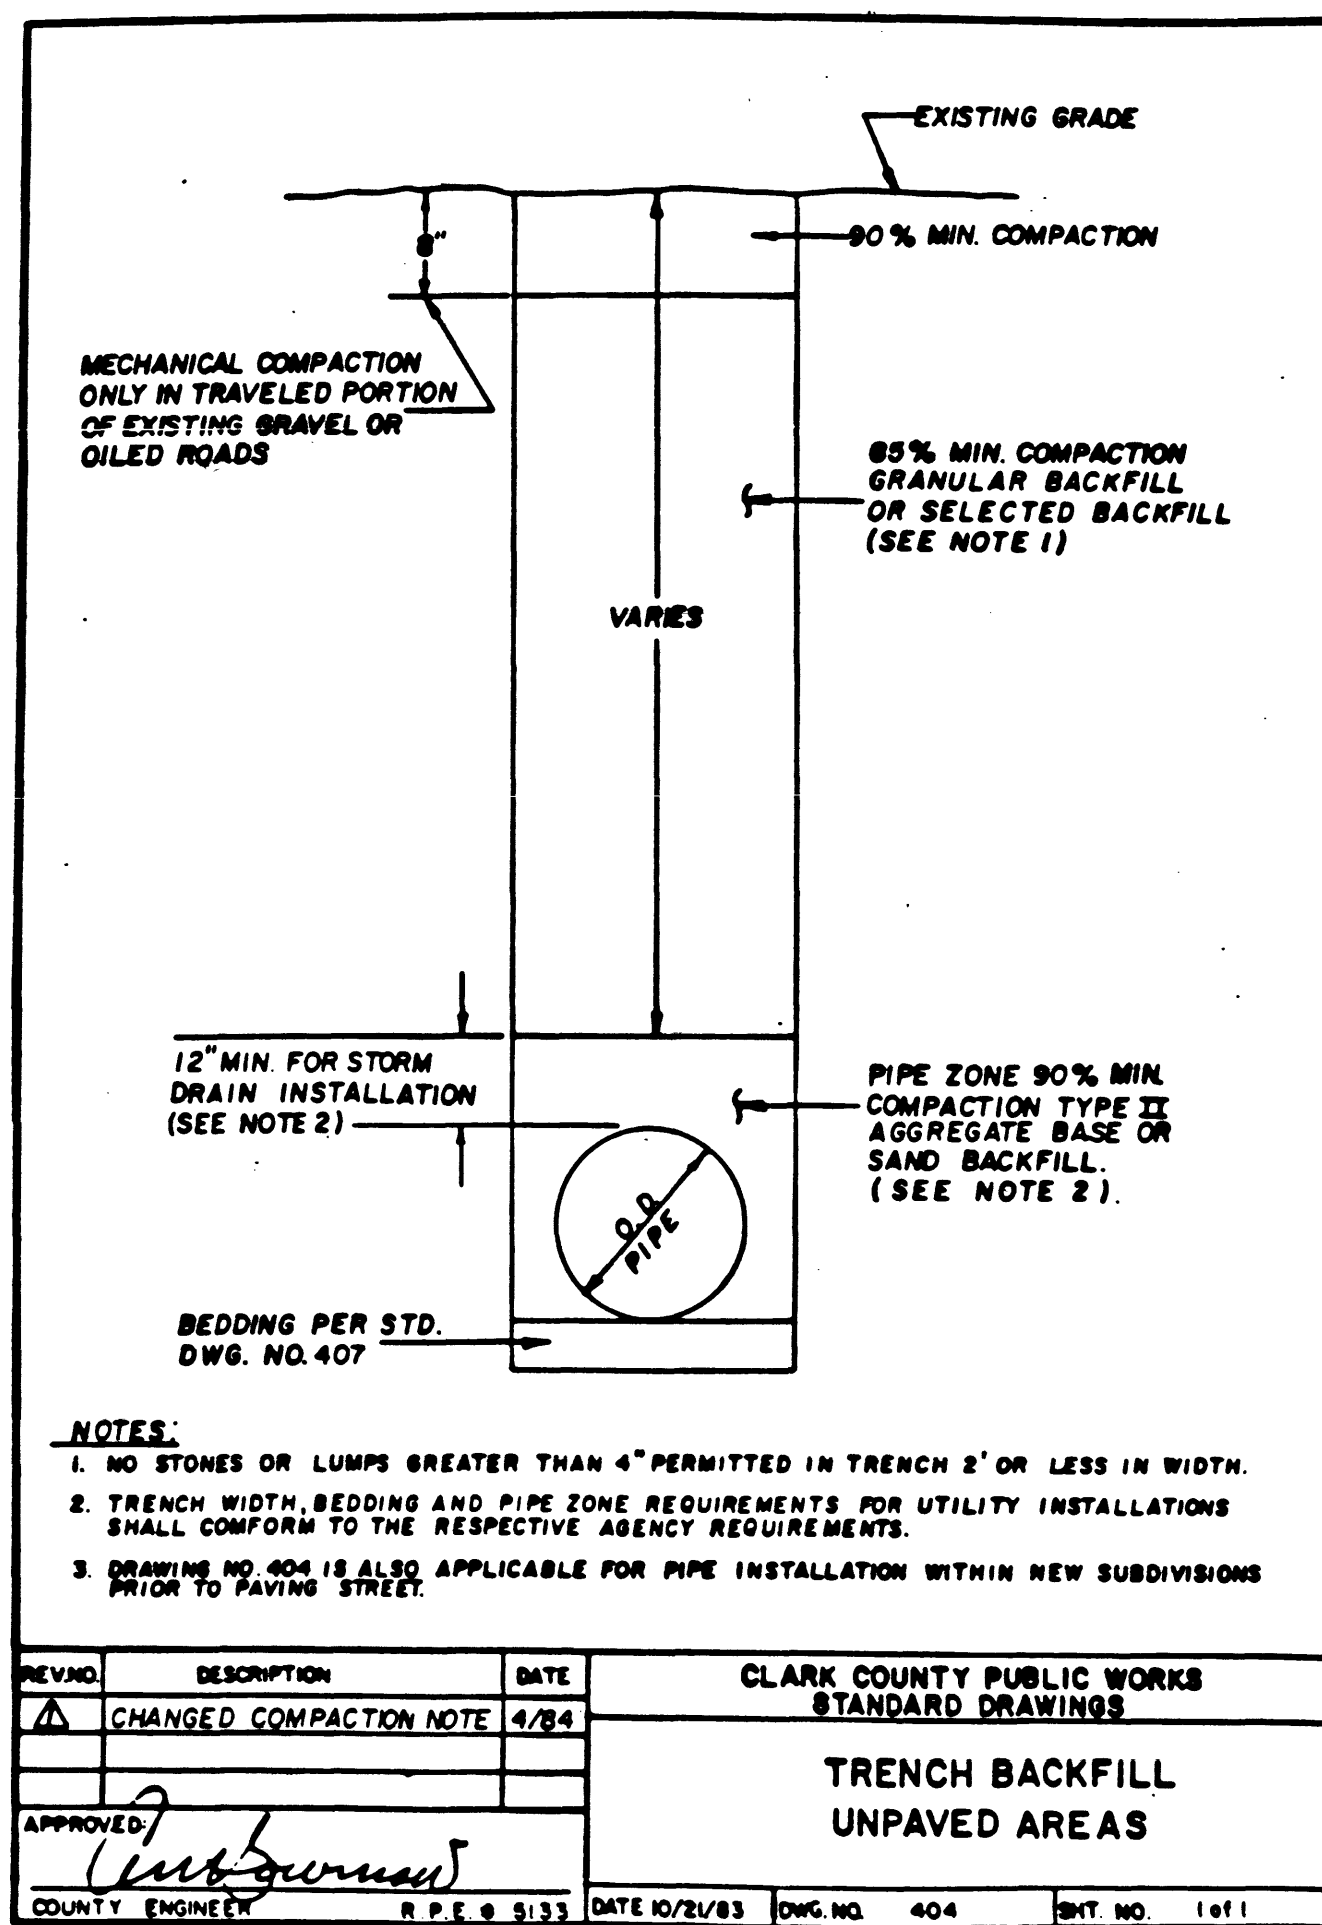

LAS VEGAS VALLEY WATER DISTRICT
LAS VEGAS, NEVADA

vtm nevada

CONSULTING ENGINEERS • PLANNERS • LAND SURVEYORS
2727 SOUTH RAINBOW BOULEVARD
LAS VEGAS, NEVADA 89102-5148 PHONE (702) 873-7550 FAX (702) 362-2597

TYPICAL TRENCH DETAILS

PROJECT
CIMARRON ROAD 2538 ZONE PIPELINE
PHASE I

SEAL

WO NO. 4891
BY DJB
DATE 12/28/95
SCALE: HORIZ. NONE
VERT.
SHEET
20 OF 20 SHEETS
565-270