


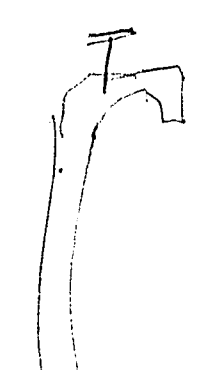

**SYMBOLS**

- XV Δ } -BUCKNER # 14 RS RUBBER-SLEEVE QUICK COUPLING VALVE
- O Δ Δ } -SPRINKLERS REQUIRED:
- X - BUCKNER #86082 SENIOR RAINER-3/16x3/32" NOZ. FULL CIRCLE-(3 REQ'D)
- O - BUCKNER #85682 JUNIOR -1/8" x 3/32" NOZ. - (2 REQ'D)
- V - BUCKNER # 5126 ROCKER-JET SPRINKLER - 1/4" NOZ. PART CIRCLE -(4 REQ'D)
- Δ Δ - BUCKNER # 503P - 3/16" - (3 REQ'D)
- BUCKNER # 28 HOSE SWIVEL -(1 REQ'D)
- BUCKNER # 14 CLS- QUICK COUPLER-LONG SHANK -(13 REQ'D)
- -BUCKNER #59 HOSE BIB - #61 OPERATING KEY -(1 REQ'D)

- INSTALL VACUUM BREAKERS AS PER LOCAL CODE
- ALL 3" PIPE TO BE TRANSITE-JOHN-MANVILLE-I.P.32E
- ALL PIPE SMALLER THAN 3" TO BE PLASTIC
- THIS SYSTEM IS BASED ON 69 P.S.I. FLOW PRESSURE IN EXISTING MAIN SHOWN THIS




REVIEWED & APPROVED


BY Kenneth Wallace  
DIRECTOR of PARKS

BY \_\_\_\_\_  
DIRECTOR of RECREATION

DATE: 9/2/60, 1960

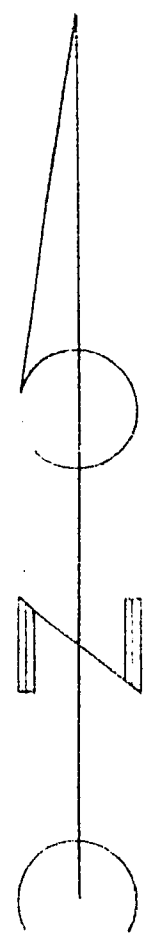

BAKER PARK	
POOL & RECREATION AREA	
LAS VEGAS	NEVADA
J. C. NEES TURF SUPPLY CO.	
2828 N. FIGUEROA ST. LOS ANGELES, CALIF.	
DATE: AUGUST 23, 1960	DRAWN: R. FAIRCHILD
SCALE: 1"=30'-0"	CHK: <u>SLB</u>

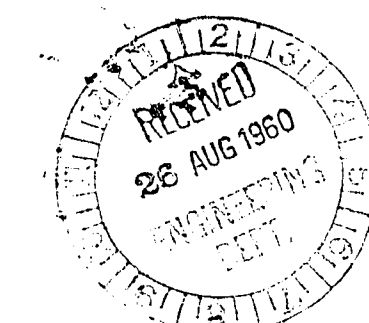

8-70

LAP-266

650.2-113 (F.P.)  
See 650.8-11 for orig.